


- NOTES:
- THIS DRAWING TO BE READ IN CONJUNCTION WITH ALL RELEVANT DRAWINGS AND TOGETHER WITH THE SPECIFICATIONS.
  - ALL DIMENSIONS ARE SHOWN IN MILLIMETRES (mm), UNLESS NOTED OTHERWISE.
  - ALL LEVELS ARE SHOWN IN METRES (m) AOD, UNLESS NOTED OTHERWISE.
  - NO DIMENSIONS ARE TO BE SCALED FROM THIS DRAWING.
  - DIVERSION TO EXISTING PROW REQUIRED TO FACILITATE CONSTRUCTION OF NEW WETLANDS.
  - NEW FOOTPATH TO FOLLOW EXISTING SOUTHERN BOUNDARY OF THE FIELD, MIN 8m FROM THE BANKS OF THE RIVER DEARNE.
  - NEW PATHWAY TO BE 2m WIDE WITHIN A 3m CORRIDOR, SEPARATED FROM THE NEW WETLANDS VIA TIMBER POSTS AND STOCK WIRE FENCING TO MATCH EXISTING SOUTHERN BOUNDARY. ANY GAPS, GATES AND STILES TO BE MODIFIED OR CREATED TO BE AS PER BS5709 (2018).
  - PATHWAY TO BE FORMED OF SUB BASE COMPOSING 100mm TYPE 1 WITH A GEOTEXTILE (DUG INTO EXISTING GROUND LEVEL) UNDERLAY BY 100mm CRUSHED SANDSTONE. 1:50 CROSSFALL OF PATH (RUNNING TOWARDS THE WETLANDS).
  - ANY OVERHANGING TREES ABOVE THE NEW PROW ARE TO BE PRUNED BACK FOLLOWING ECOLOGICAL ASSESSMENT. ANY TREE WITH POTENTIAL TO CAUSE DAMAGE/INJURY TO USERS TO ALSO BE ASSESSED PRIOR TO ANY PARTIAL FELLING.
  - FOOTPATH IS FREE DRAINING INTO THE RIVER DEARNE TO ALLOW ANY WATER FROM THE EMBANKMENT TO DRAIN UNDER THE PATH. THIS IS A MAINTENANCE FREE DRAINAGE SOLUTION.
- SITE ADDRESS:  
BACK LANE, OFF WAKEFIELD ROAD, CLAYTON WEST, HUDDERSFIELD, WEST YORKSHIRE, HD8 9QQ.
- LEGEND:
- EXISTING GROUND
  - EXISTING PROW
  - PROPOSED PROW
  - WATERCOURSE / LAND DRAIN
  - CRUSHED SANDSTONE
  - CLEAN STONE
  - EXISTING GROUND
- 0 0.5 1 m  
SCALE 1:20 (A1)  
SCALE 1:40 (A3)
- 0 5 10 m  
SCALE 1:200 (A1)  
SCALE 1:400 (A3)
- 0 20 50 m  
SCALE 1:1000 (A1)  
SCALE 1:2000 (A3)

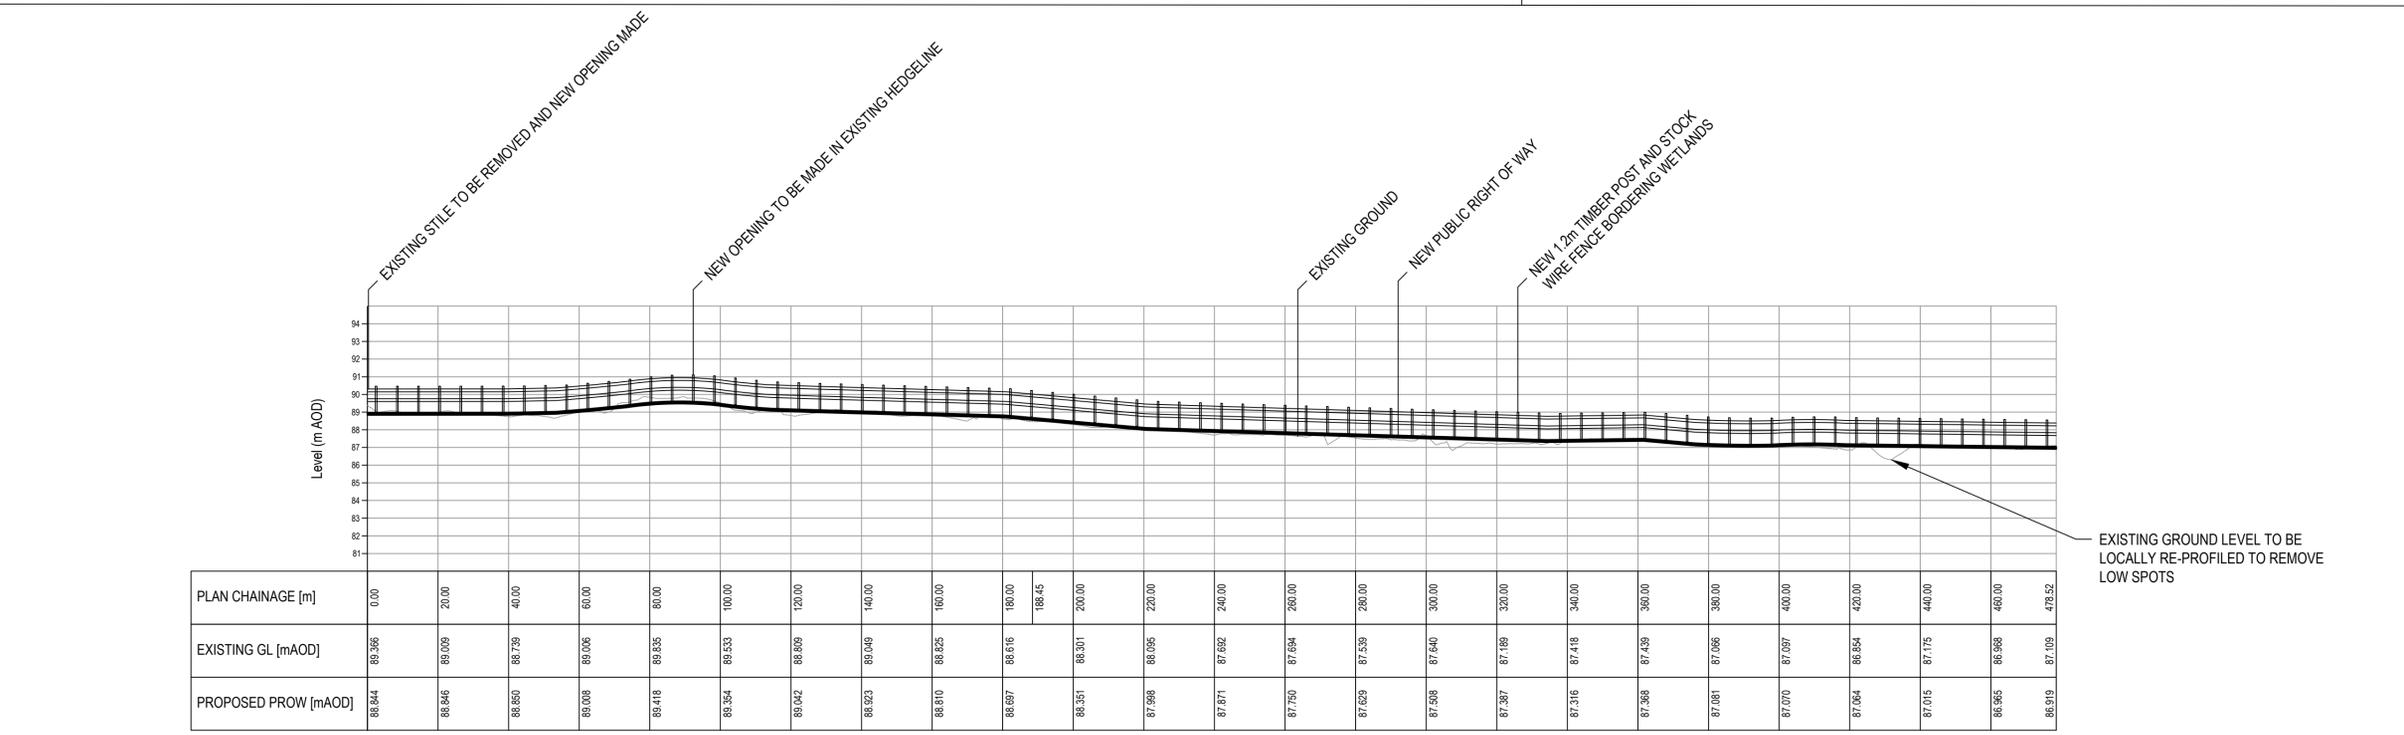

S2.P02	UPDATES FROM PROW OFFICER COMMENTS	AJP	JLT	RW	20/02/24
S2.P01	FOR INFORMATION	MB	JLT	AG	30/08/23

Construction Date: TBC

Originator / Partner / DEM Ref:

**MMB**  
MOTT MACDONALD BENTLEY  
Mott MacDonald Bentley Bank House 27 King Street Leeds LS1 2HL www.mottmacbentley.co.uk

YORKSHIRE WATER ALWAYS CONSIDERS  
LIFE SAVING RULES

Client:  
**YorkshireWater**  
Yorkshire Water Services Ltd  
Western House, Western Way, Halifax Road, Bradford, BD6 2SZ

Framework:	AMP7	Work Stream:	COMPLEX CIVILS
YV Batch ID / Project Code:	YW.202043.02	YV Solution ID:	TBC
Site:	DEARNE REACH 1 UPM		
OS Grid Reference:	N/A	DAZ or DMA Reference:	N/A
Drawing Title:	NEW PUBLIC RIGHT OF WAY PLAN, LONGITUDINAL SECTION AND CROSS SECTION		
Original Design / DEM Reference:	VX11-MMB-WWT-WWT-DR-C-1102	Size:	A1
Status Description:	FOR INFORMATION	Status:	S2
Drawing Number:	YV.202043.02	Revision:	P02

© Mott MacDonald Bentley Limited  
This document should not be relied on or used in circumstances other than those for which it was originally prepared and for which Mott MacDonald Bentley Ltd was commissioned. Mott MacDonald Bentley Ltd accepts no responsibility for this document to any other party other than the person by whom it was commissioned.

OS Copyright Licence No. 100022432