




Typical New Party Wall Detail  
1 : 20

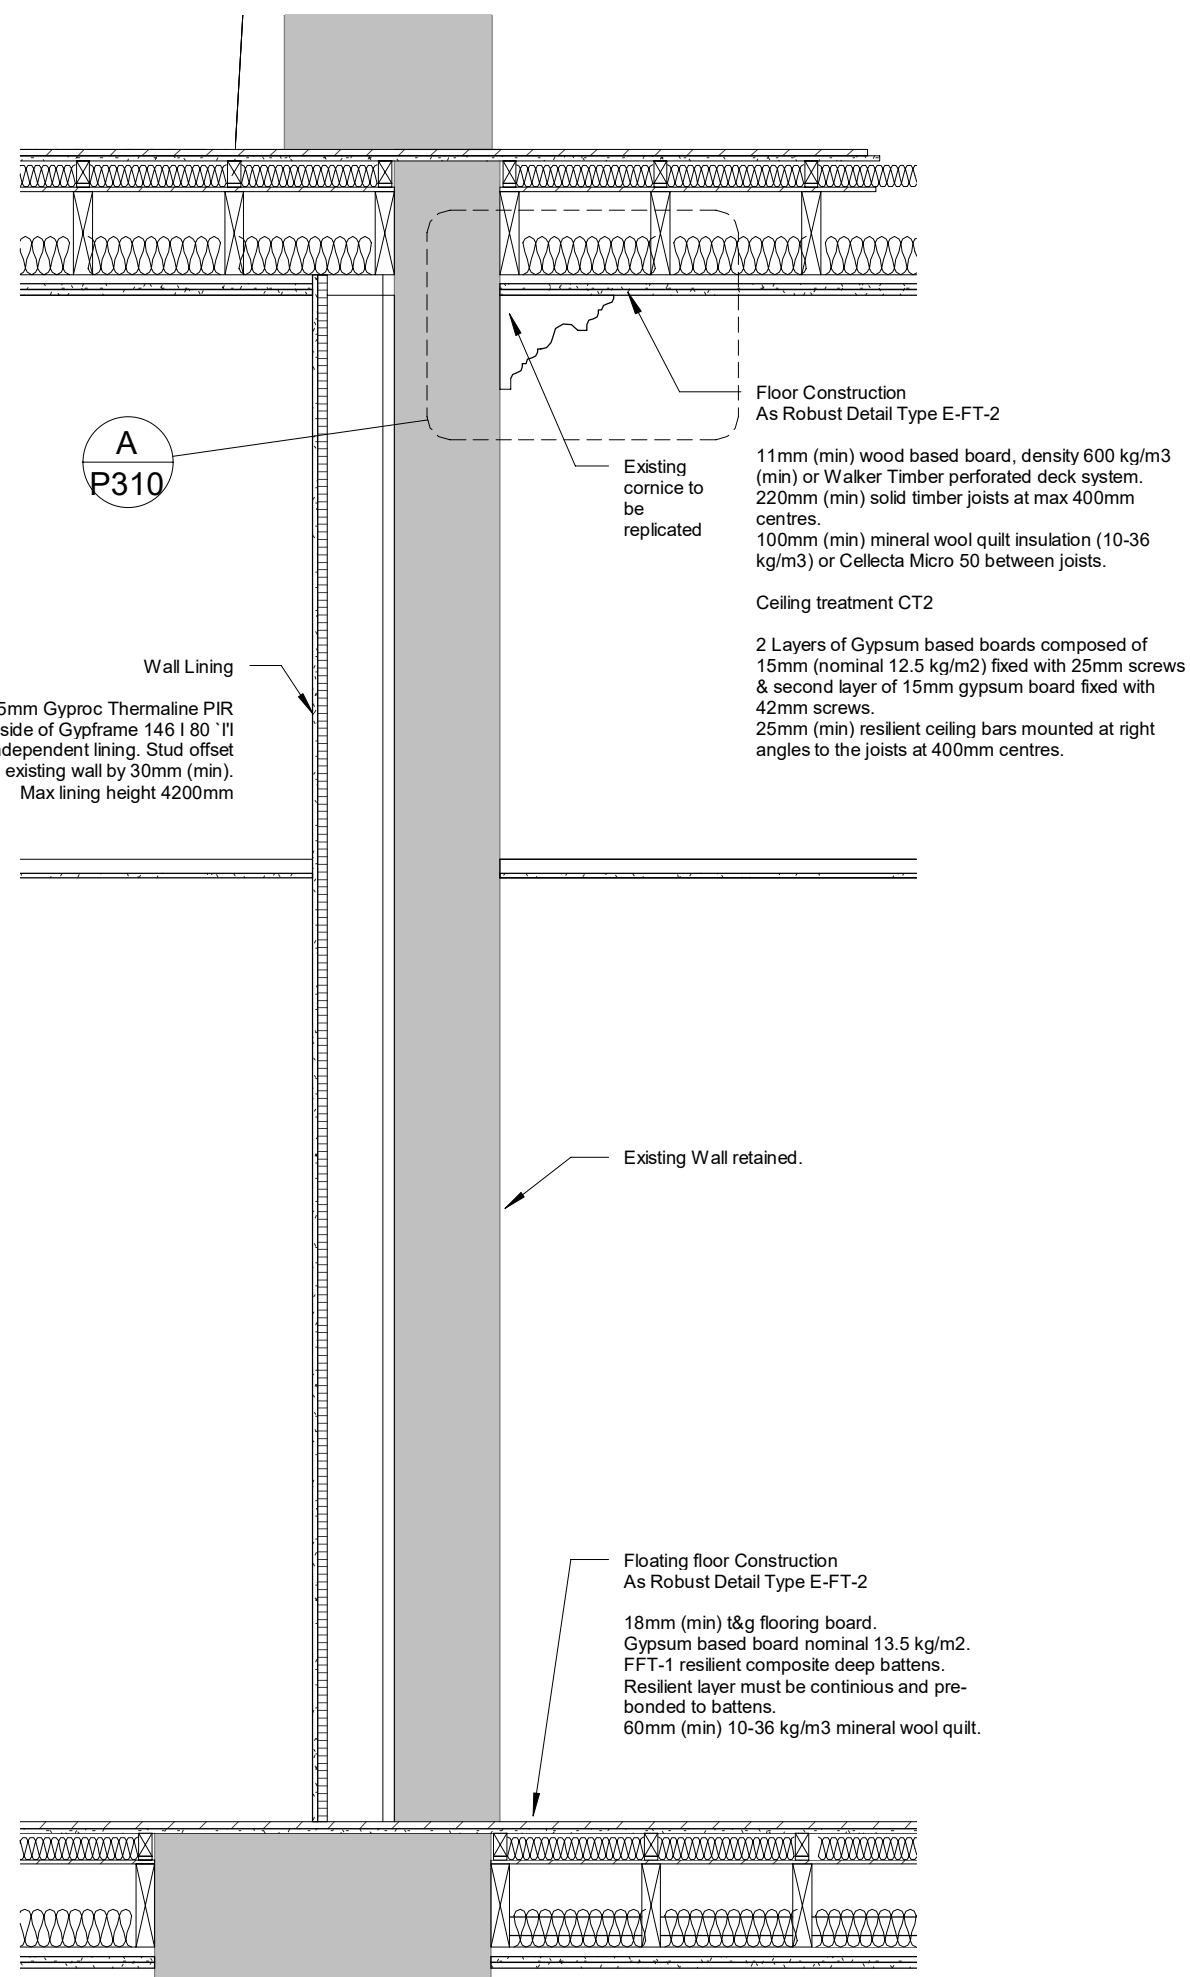


Typical Existing Party Wall Upgraded with Thermal Lining  
1 : 20

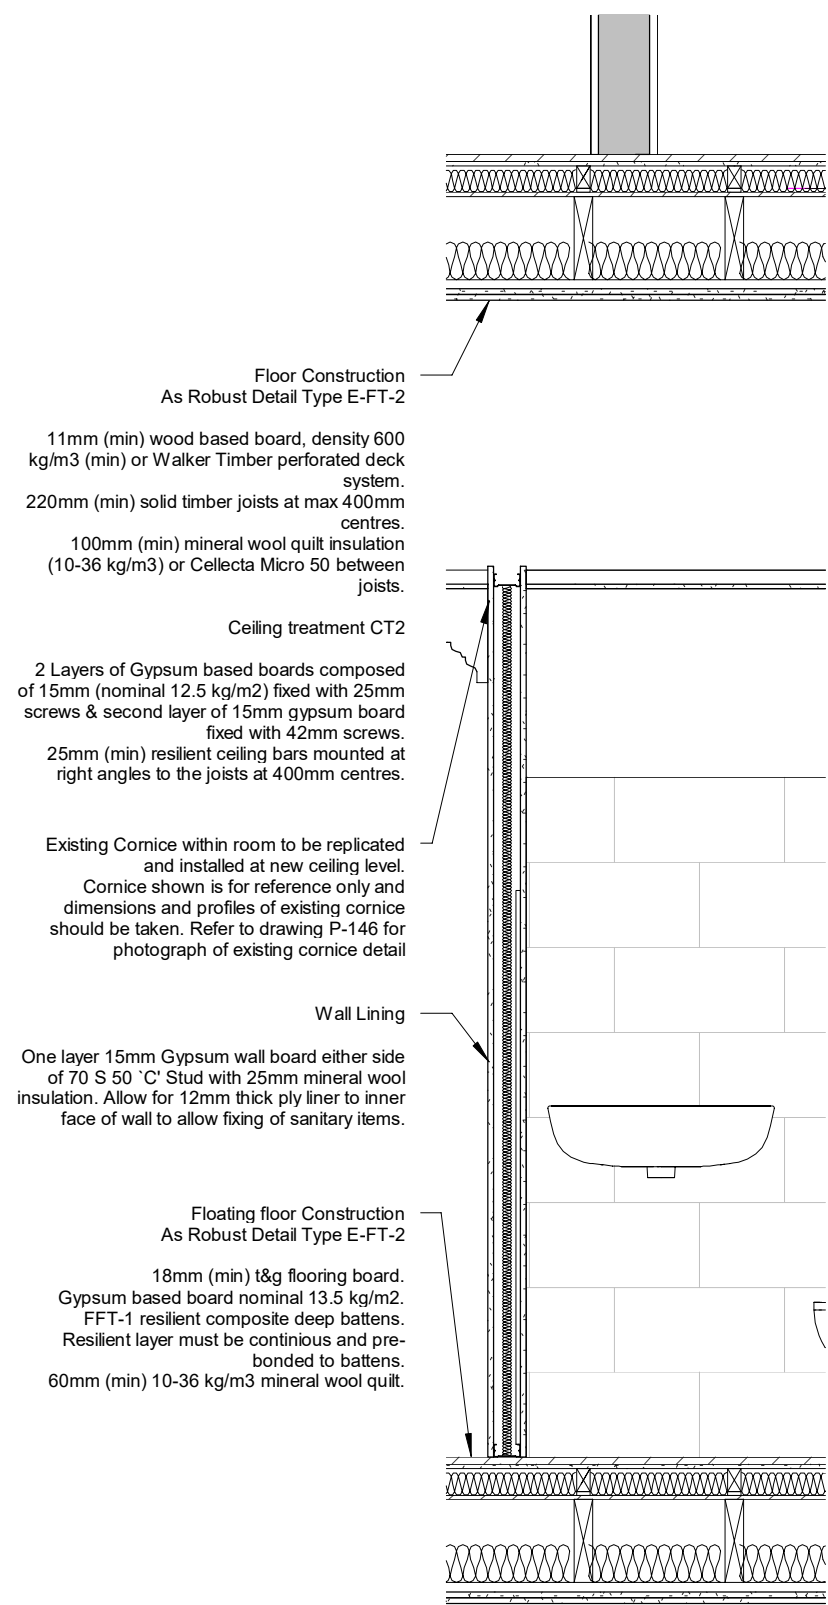


Typical En-Suite Wall Detail  
1 : 20

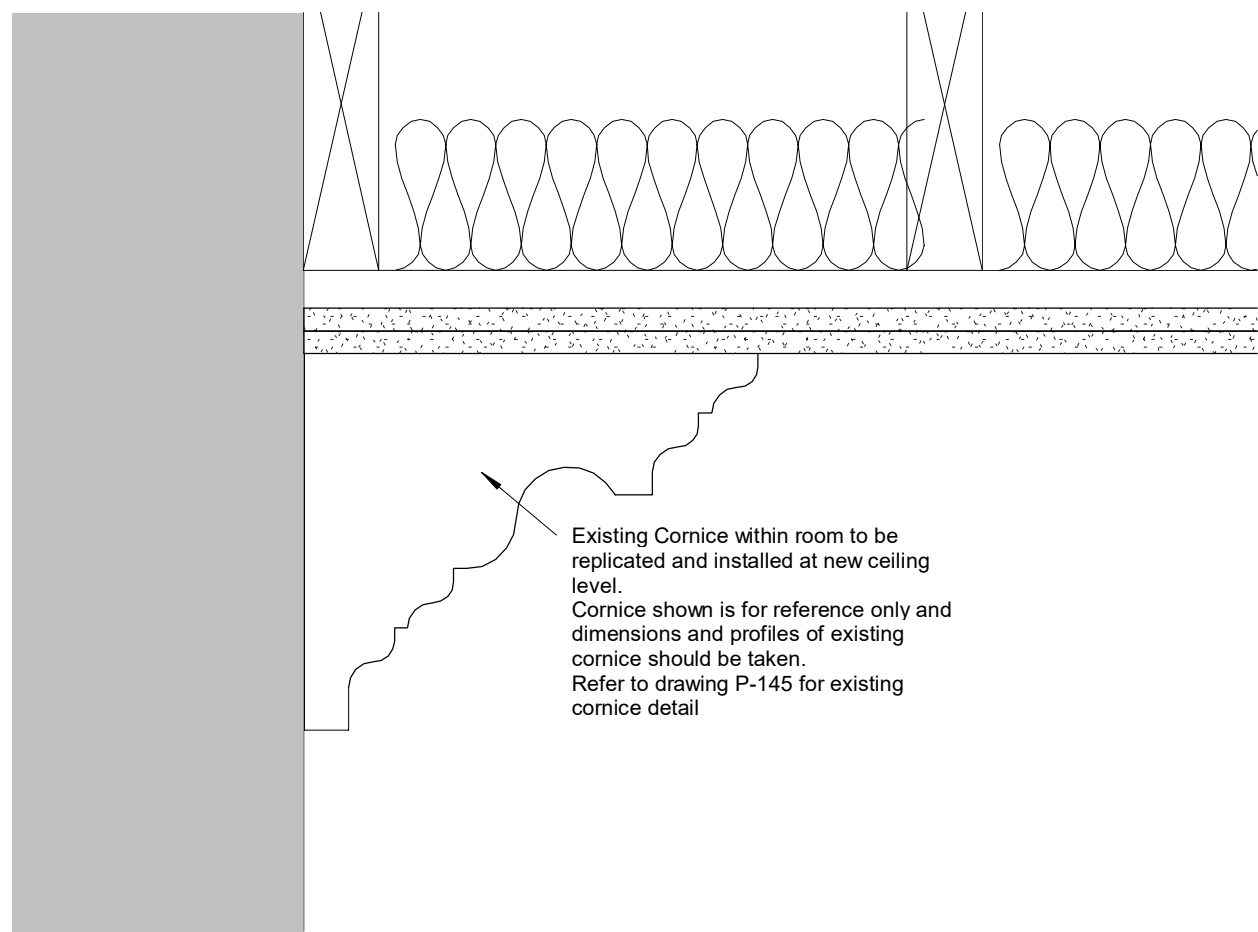

Detail A - Replicated Cornice  
1 : 5

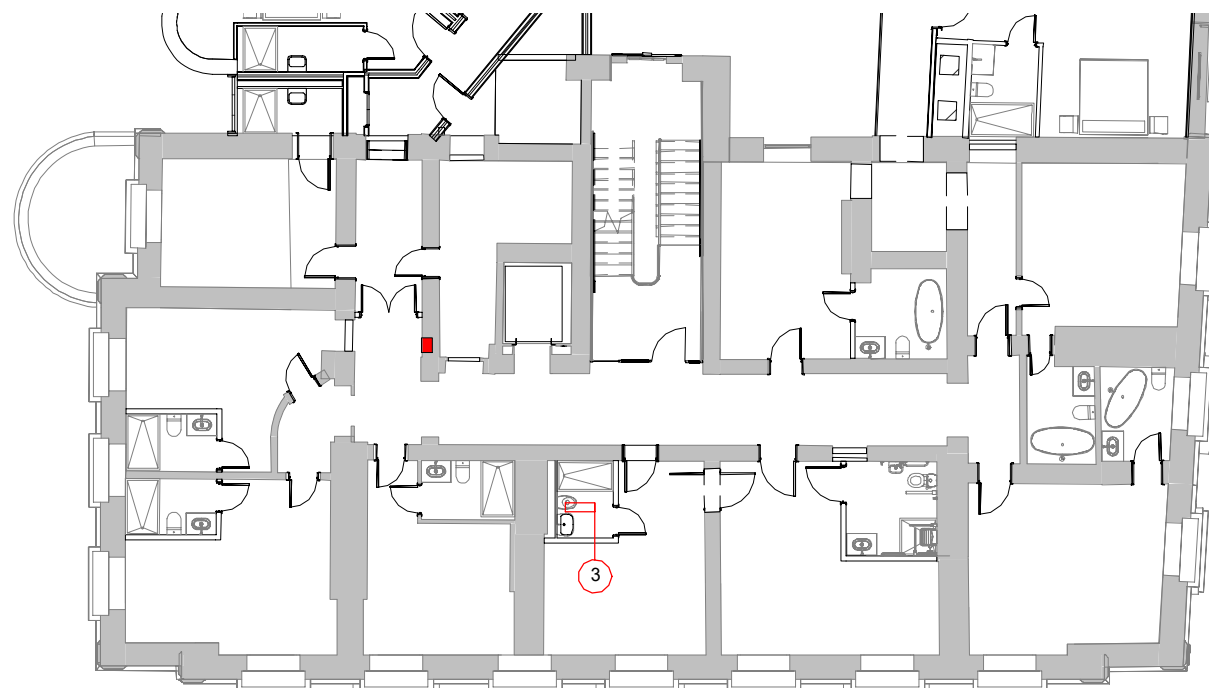

LBC Layout Level 02 Section Key  
1 : 200

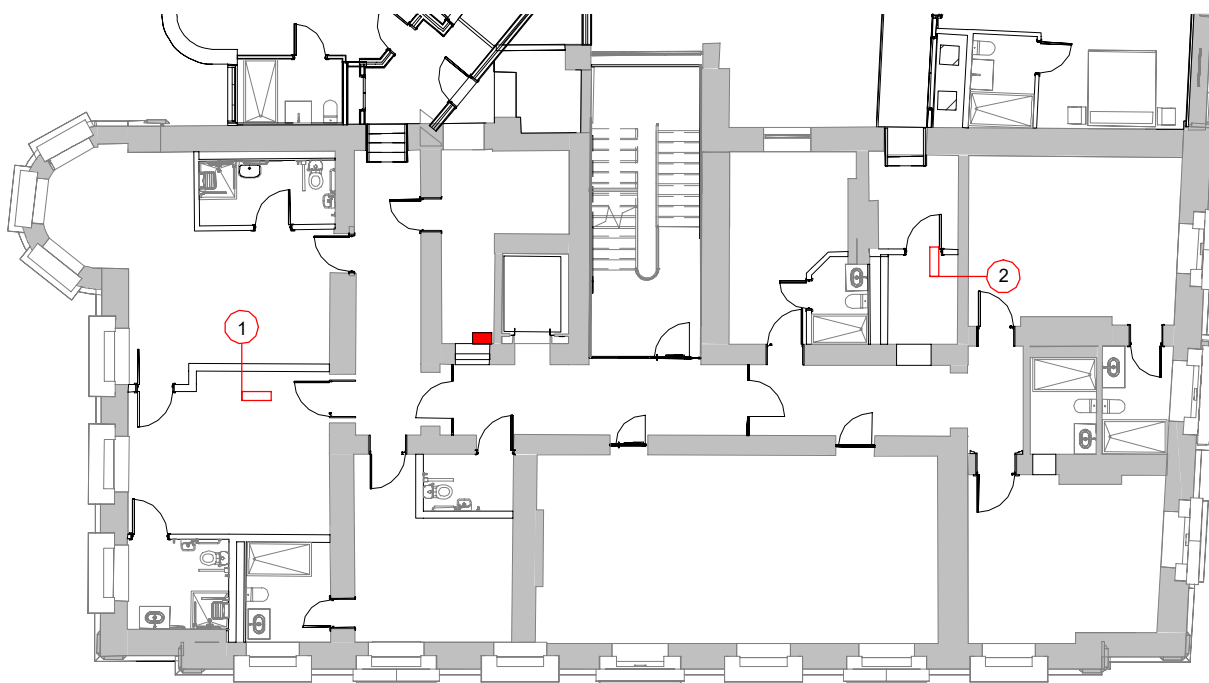

LBC Layout Level 01 Section Key  
1 : 200

P1	Planning Issue	20/12/22	RAB	JR
	Revision	Date	By	Chk

All dimensions to be verified on site, and the Architect informed of any discrepancy. All drawings and specifications should be read in conjunction with the Health and Safety Plan; all conflicts should be reported to the appointed Principal Designer.



Kirklees Council  
The George Hotel  
Huddersfield, HD1 1JA

Sheet Name: LBC Details Wall, Floor & Ceiling

Purpose of issue: Planning

Status:

Date: 11/01/22

Checked by: checker

Drawn by: Author

Scale @ A1: As indicated

Project No: 8662

Revision: P1

Drawing No: 8662-BOW-AA-ZZ-DR-A-P310

