




4th Floor View

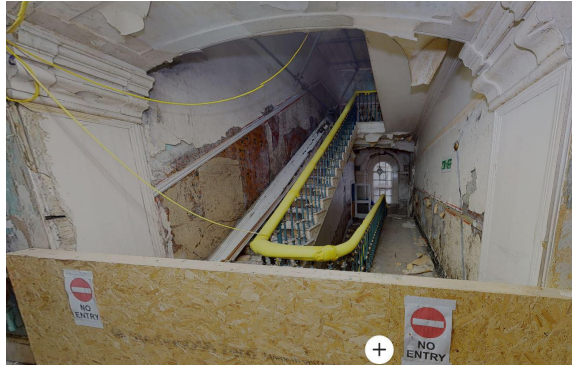


3rd Floor View

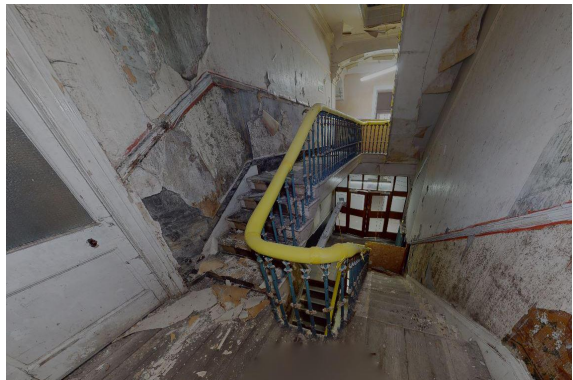


2nd / 3rd Floor View

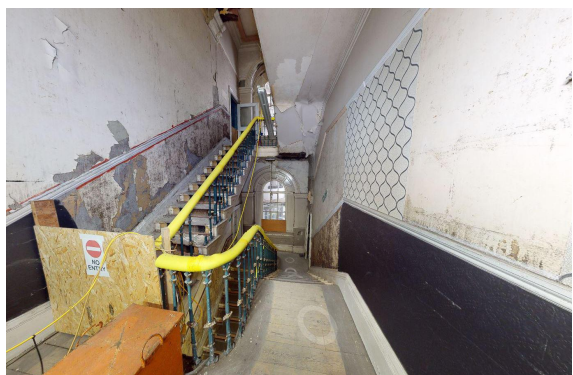


2nd Floor View

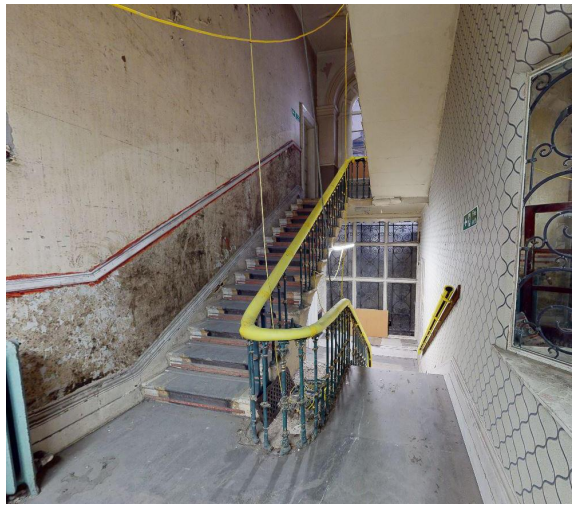

1st Floor View

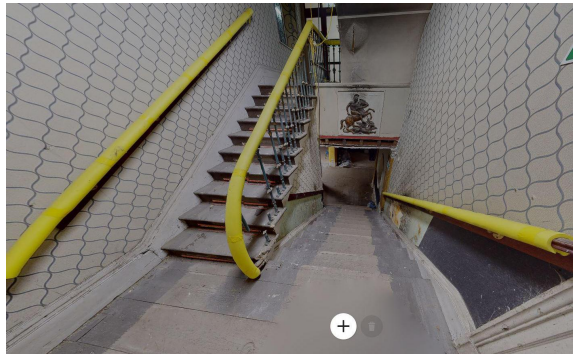


Ground Floor / 1st Floor View

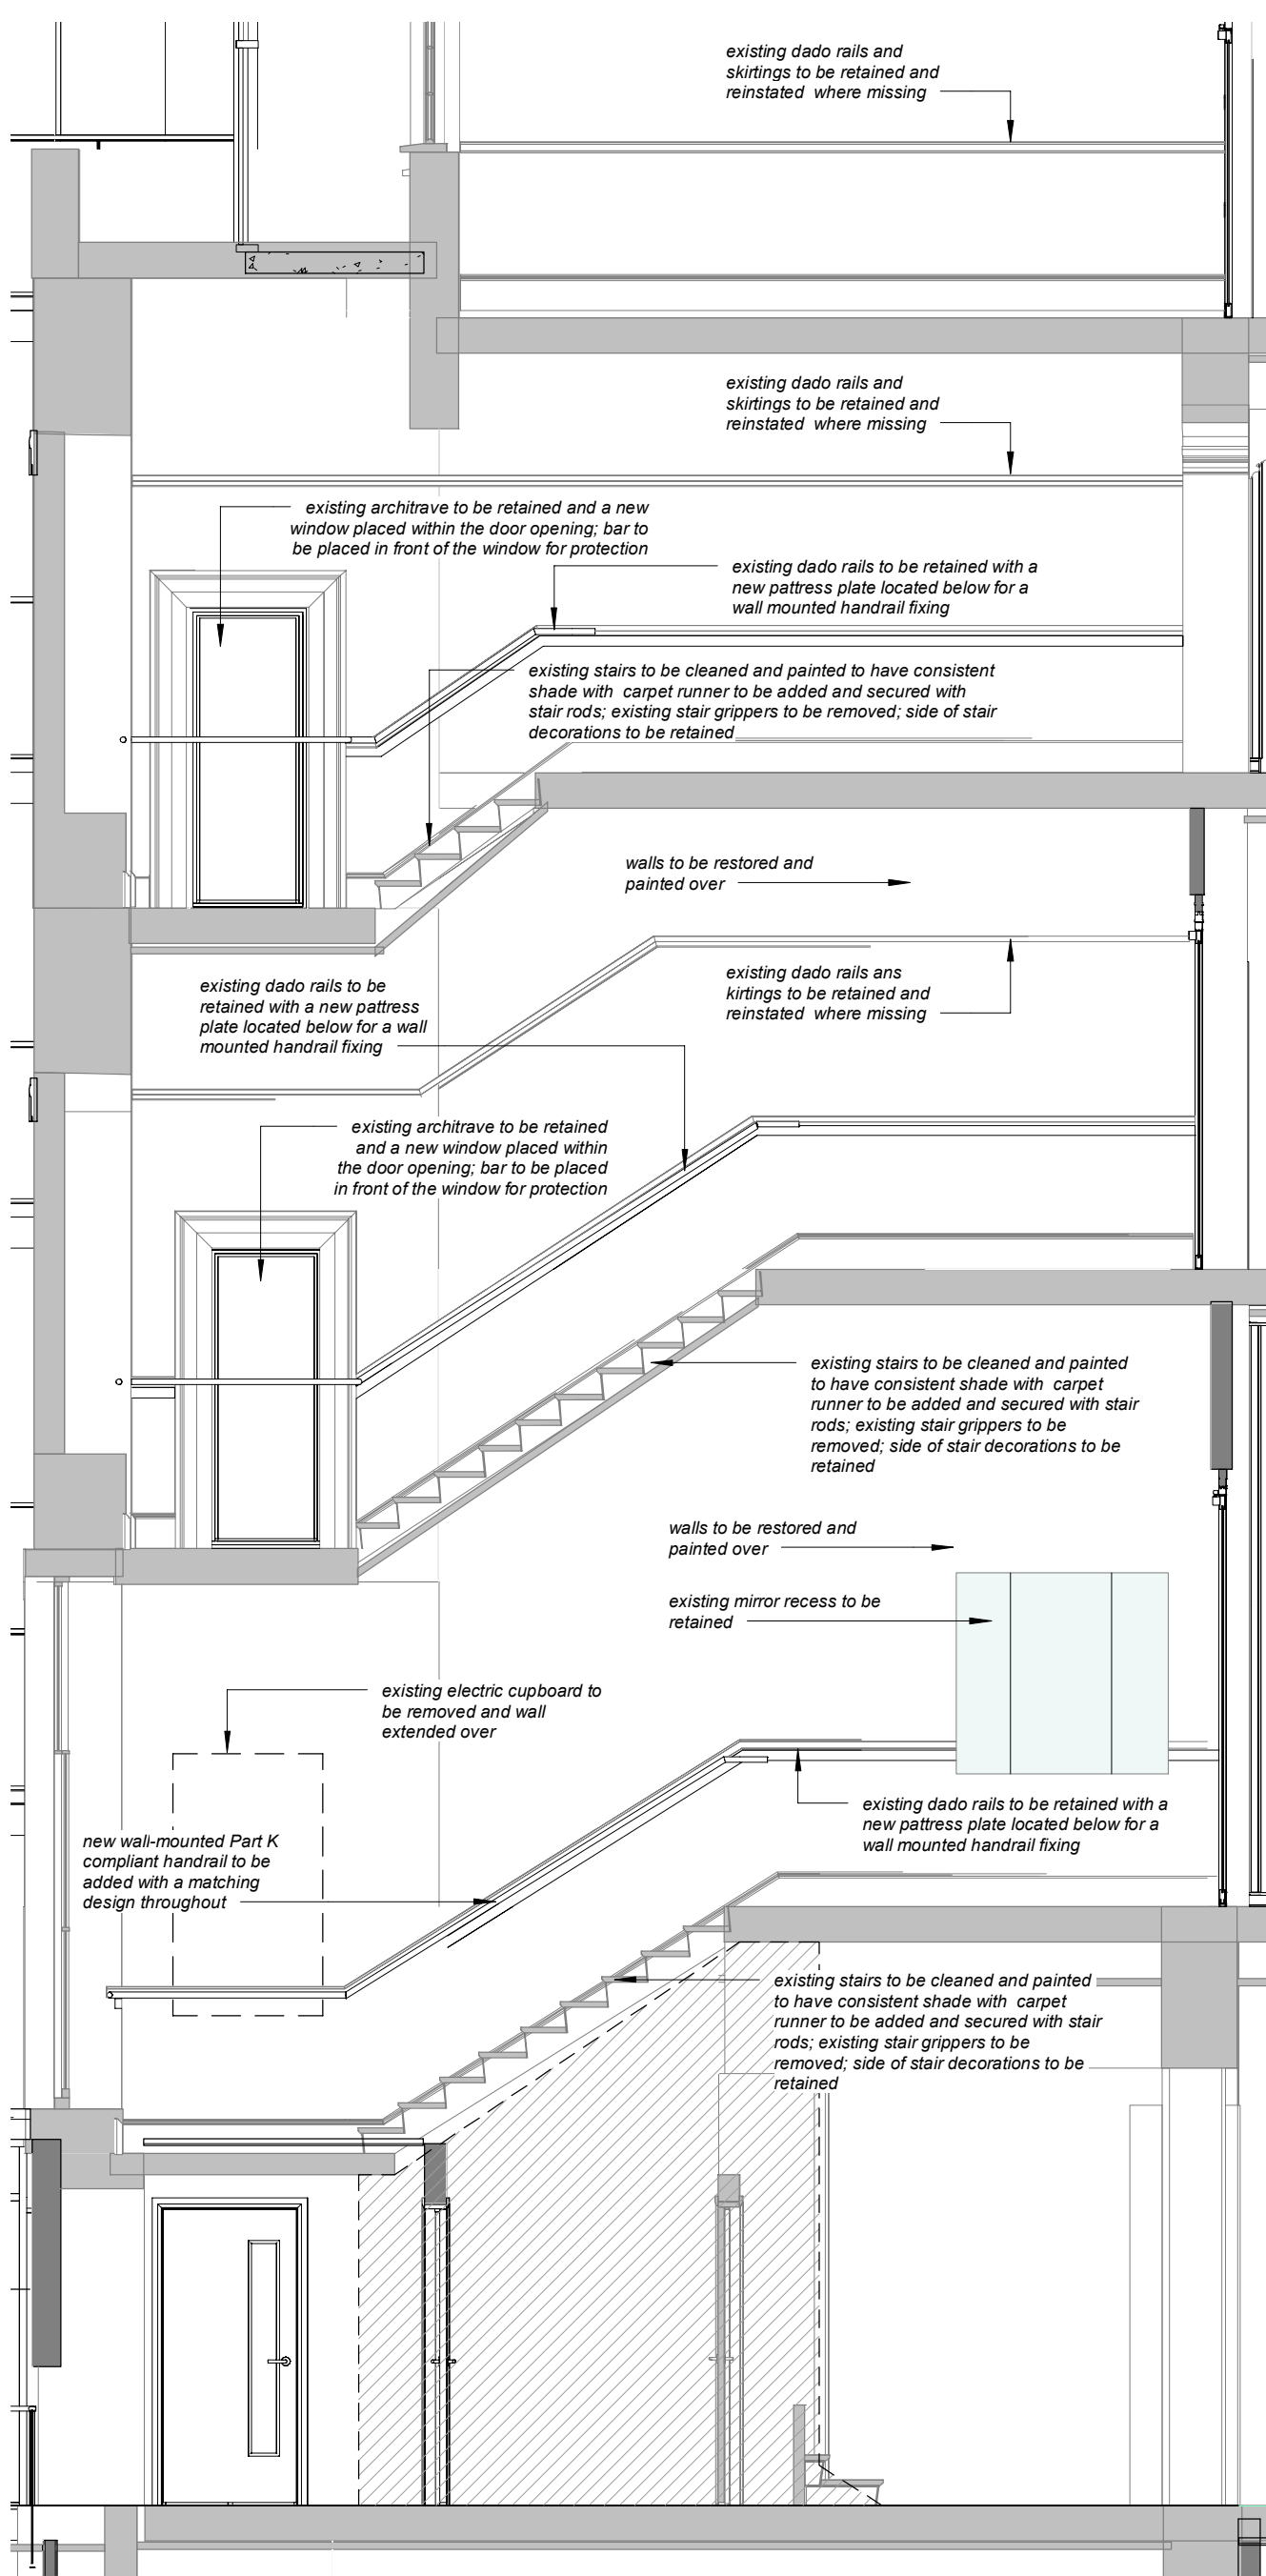


Main staircase - Section view A

1 : 50

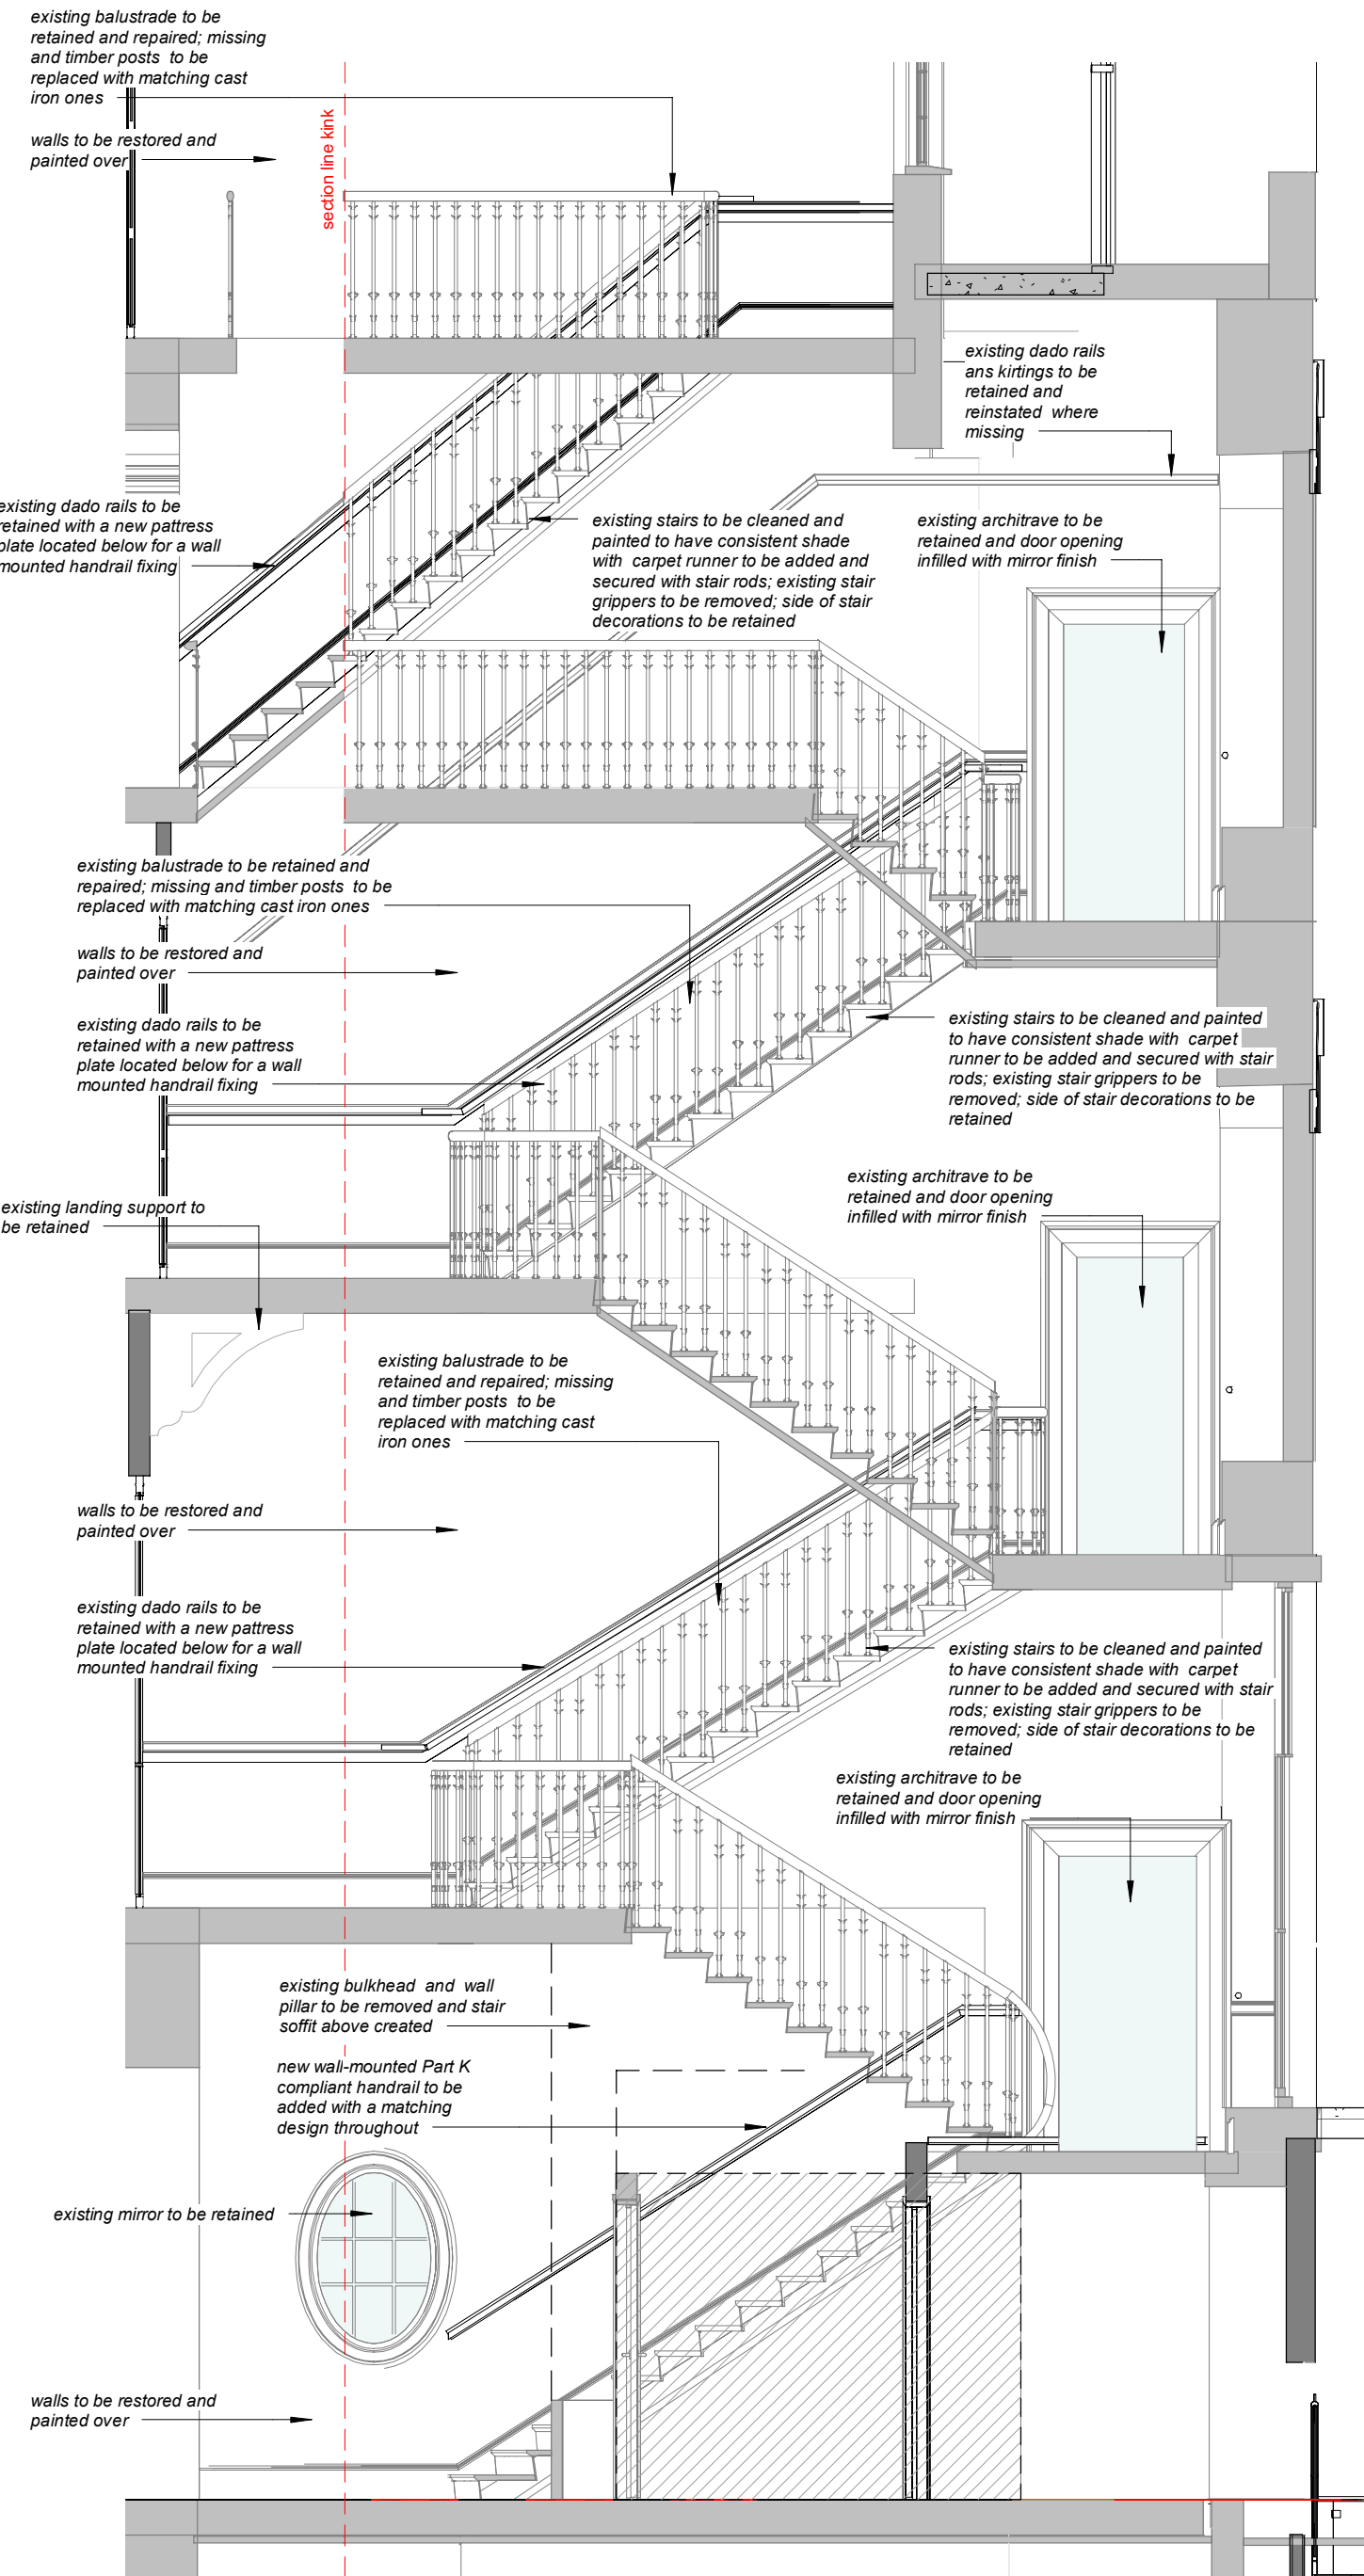


Main staircase - Section view B

1 : 50

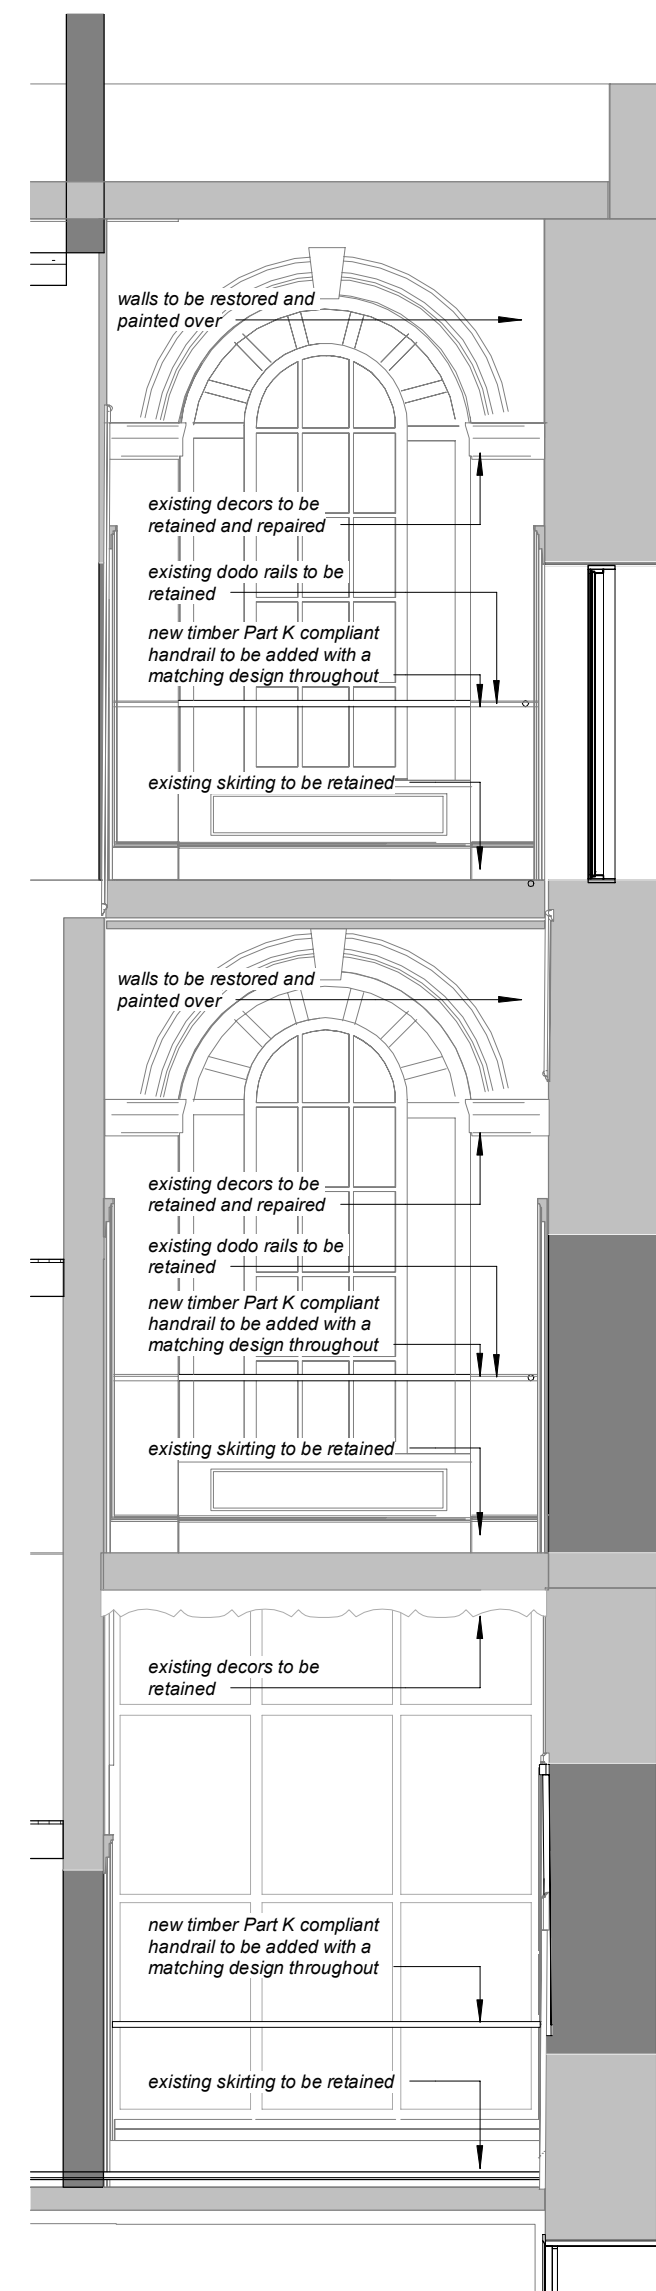


Main staircase - Section view C

1 : 50

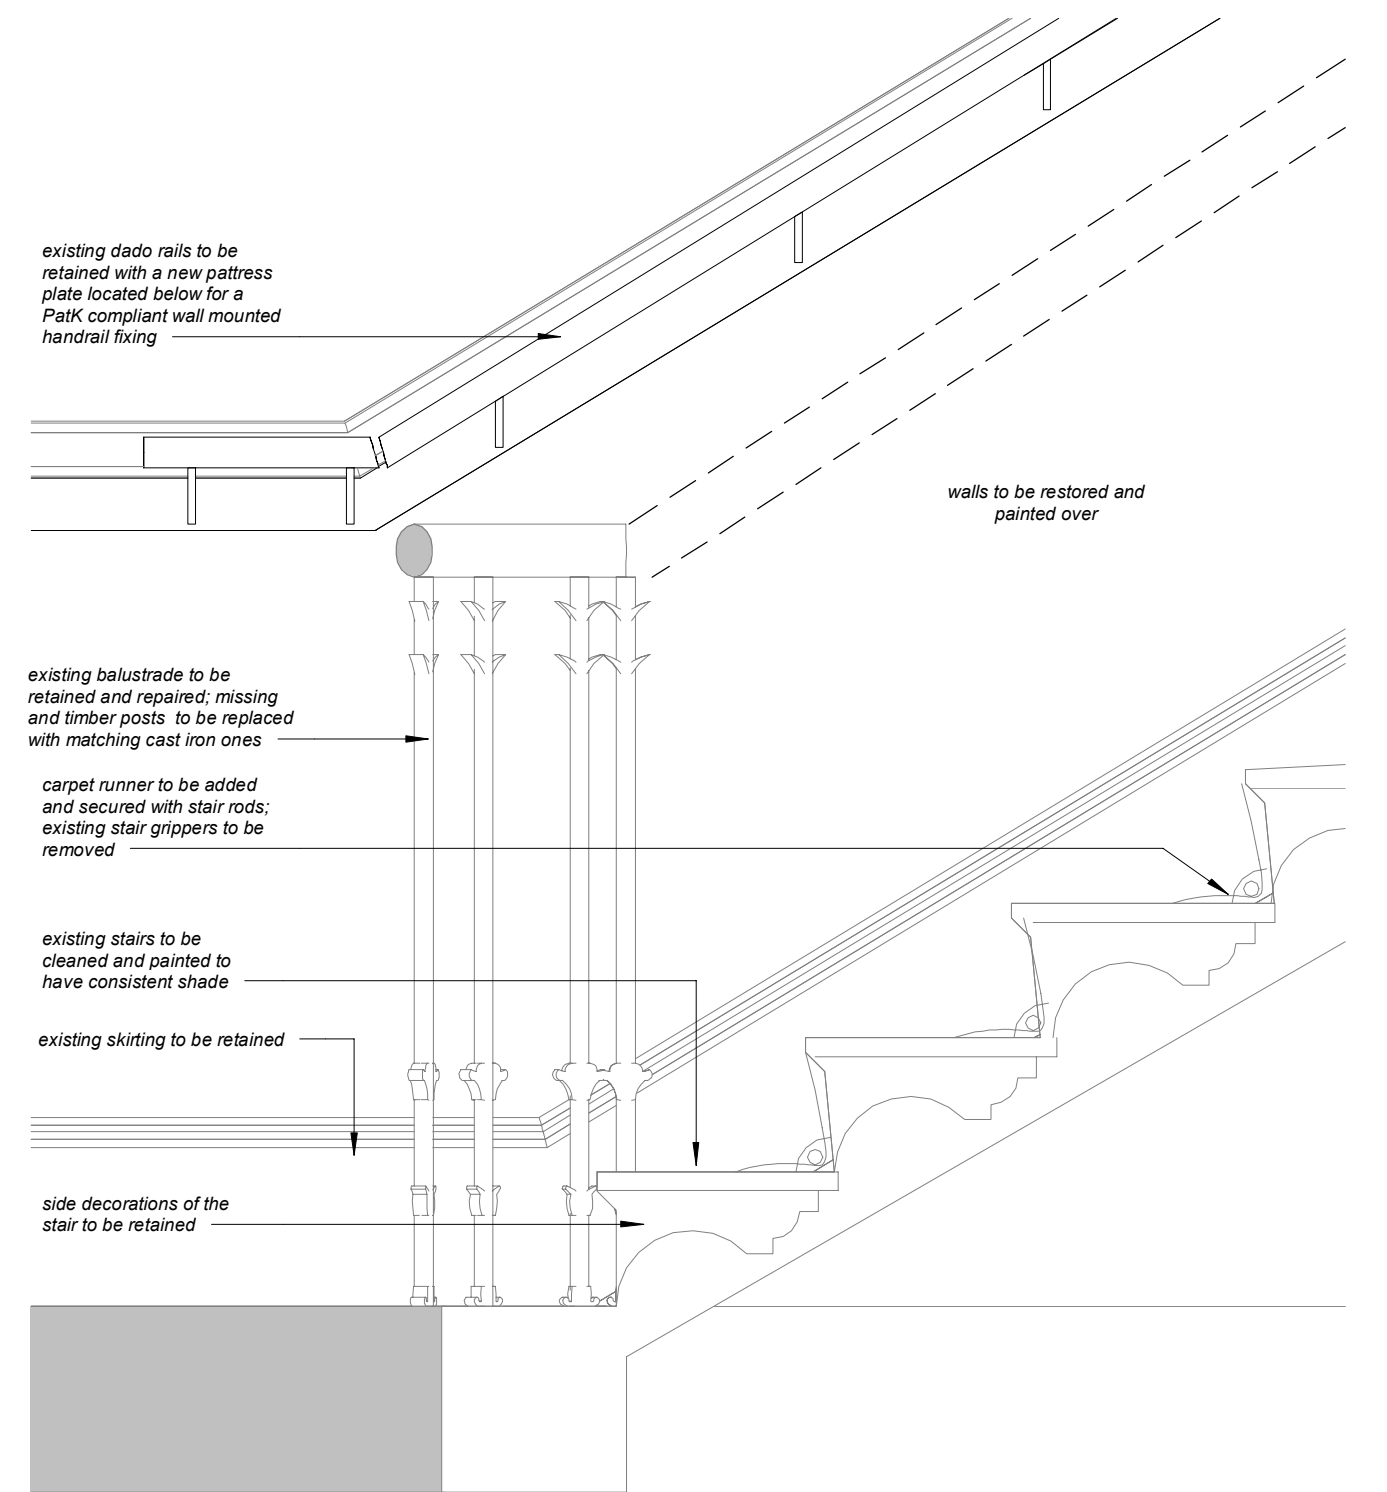


Detail view of the key stair decorations

1 : 10

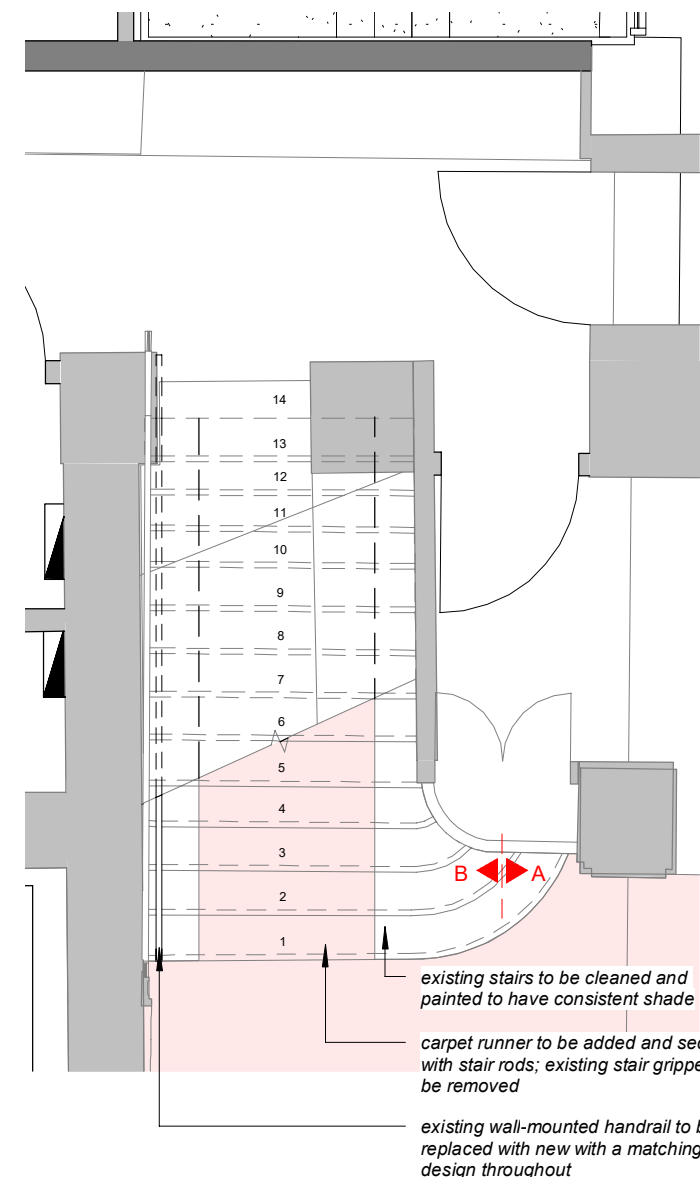


Level 00 - Main staircase

1 : 50

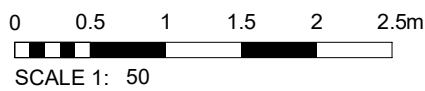


SCALE 1: 50

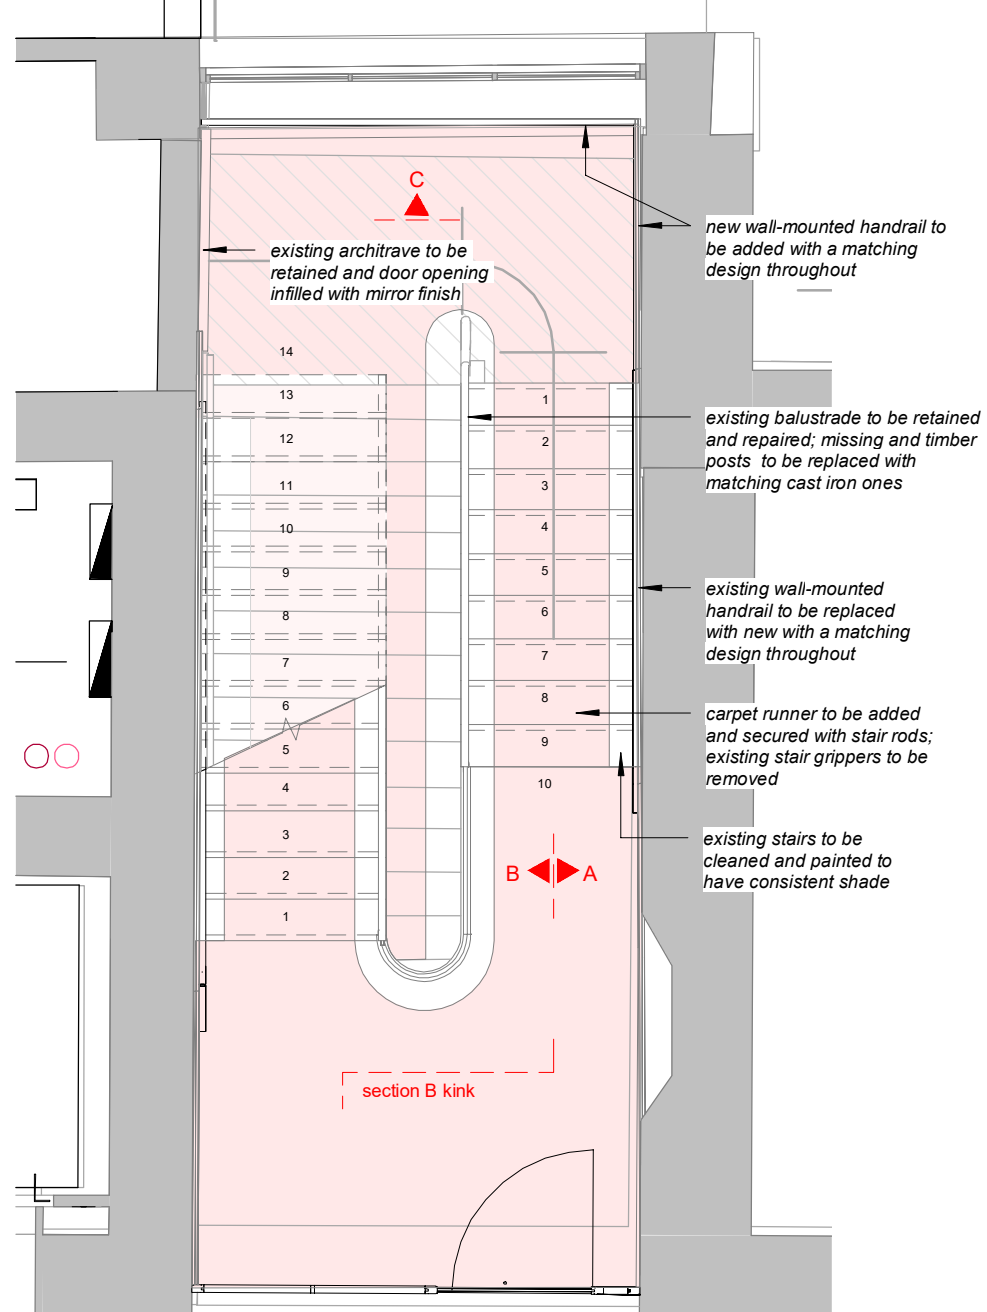


Level 01 Main staircase

1 : 50

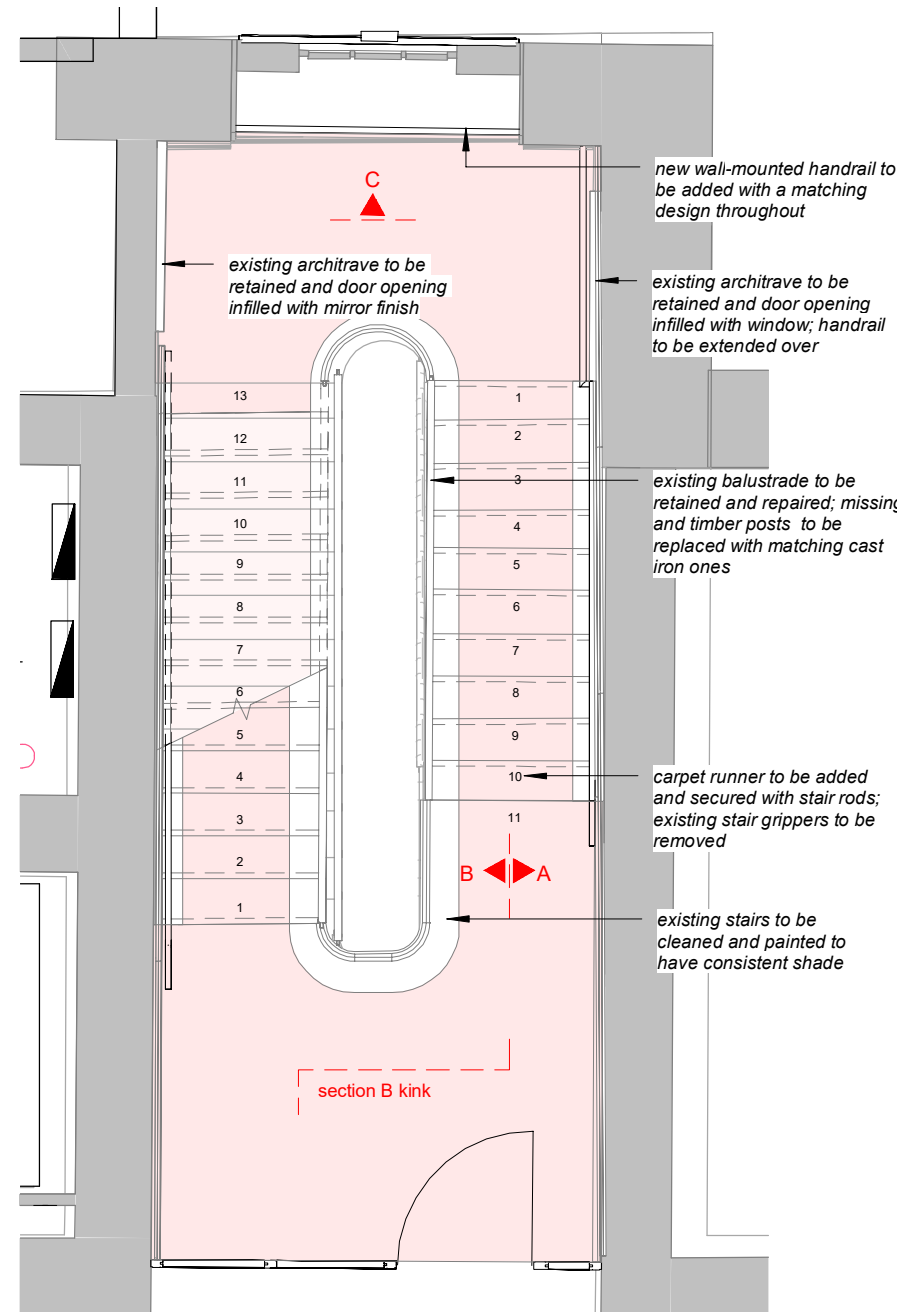


Level 02 - Main staircase

1 : 50

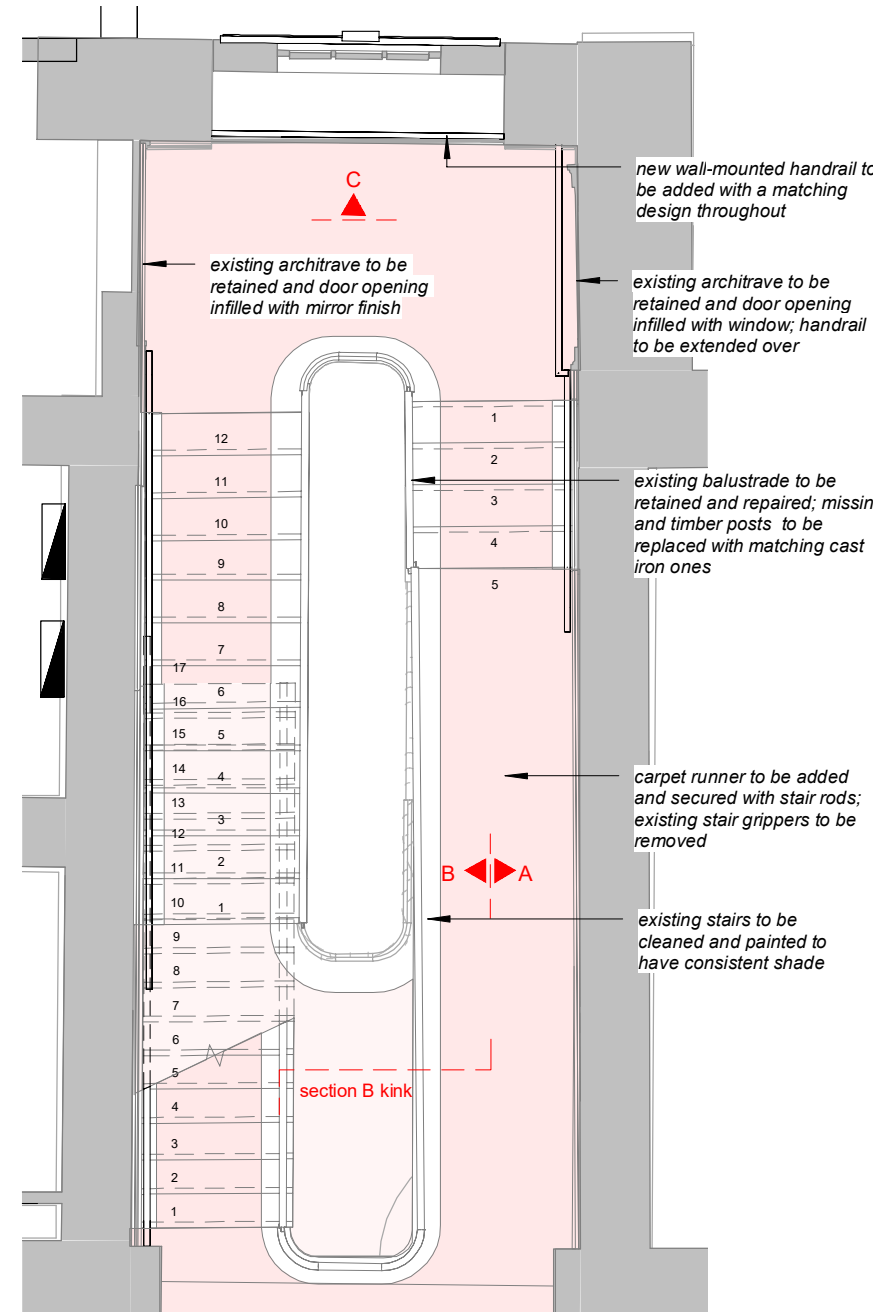


Level 03 -Main staircase

1 : 50

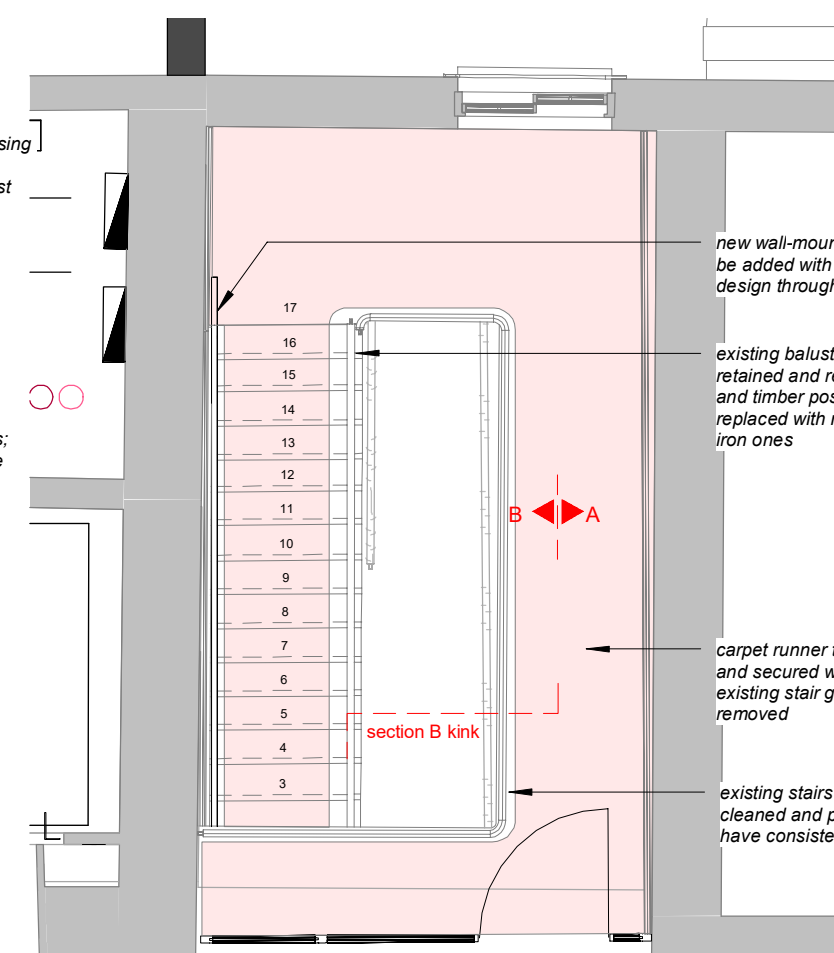

Level 04 - Main staircase

1 : 50

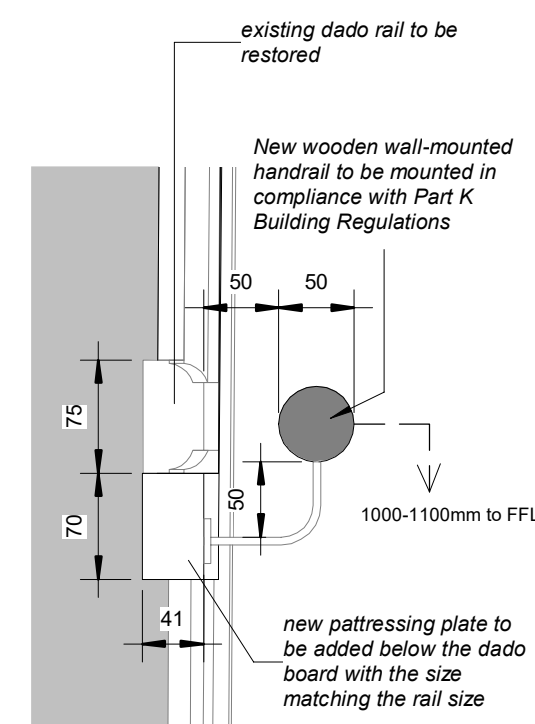

Wall mounted handrail fixing detail

1 : 5

P1	Planning Issue	20/12/22	RAB	JR
	Revision	Date	By	Chk

All dimensions to be verified on site, and the Architect informed of any discrepancy. All drawings and specifications should be read in conjunction with the Health and Safety Plan, all conflicts should be reported to the appointed Principal Designer.



Kirklees Council
The George Hotel
Huddersfield, HD1 1JA

Sheet Name: LBC Details Stair(s)

Purpose of issue: Planning

Date: 08/12/22

Drawn by: AS

Project No: 8662

Drawing No : 8662-BOW-ZZ-ZZ-DR-A-P330

Status:

Checked by: RS

Scale @ A1: As indicated

Revision: P1

