

THE CONTRACTOR SHALL BE RESPONSIBLE FOR THE TEMPORARY STABILITY OF THE WORKS AND ANY OTHER BUILDINGS, STRUCTURES, EXCAVATIONS OR FEATURES AFFECTED BY THE WORKS. THE CONTRACTOR SHALL ENSURE NO PART OF THE WORKS AND ANY OTHER BUILDINGS, STRUCTURES OR FEATURES AFFECTED BY THE WORKS ARE OVERSTRESSED OR DAMAGED AS A RESULT OF CONSTRUCTION ACTIVITIES.



STRUCTURAL STEELWORK SHOWN ON PLAN INDICATIVELY. IT SHOULD BE NOTED THAT STEELWORK TO BE ABOVE THE LEVEL OF THE PROPOSED OPENING.

BASEMENT FLOOR SLAB REPLACEMENT STRATEGY AND ASSOCIATED WATERPROOFING/MOISTURE CONTROL TO BE CONFIRMED BY THE ARCHITECT

THIS DRAWING IS TO BE READ IN CONJUNCTION WITH ALL RELEVANT RAMBOLL DEMOLITION DRAWINGS:

4217-RAM-ZZ-B1-DR-S-00160
4217-RAM-ZZ-00-DR-S-00161
4217-RAM-ZZ-01-DR-S-00162
4217-RAM-ZZ-02-DR-S-00163
4217-RAM-ZZ-03-DR-S-00164
4217-RAM-ZZ-04-DR-S-00165
4217-RAM-ZZ-RF-DR-S-00166

SIZE AND SETTING OUT OF ALL BUILDERSWORK OPENINGS TO BE CONFIRMED BY ARCHITECT AND MECHANICAL ENGINEER

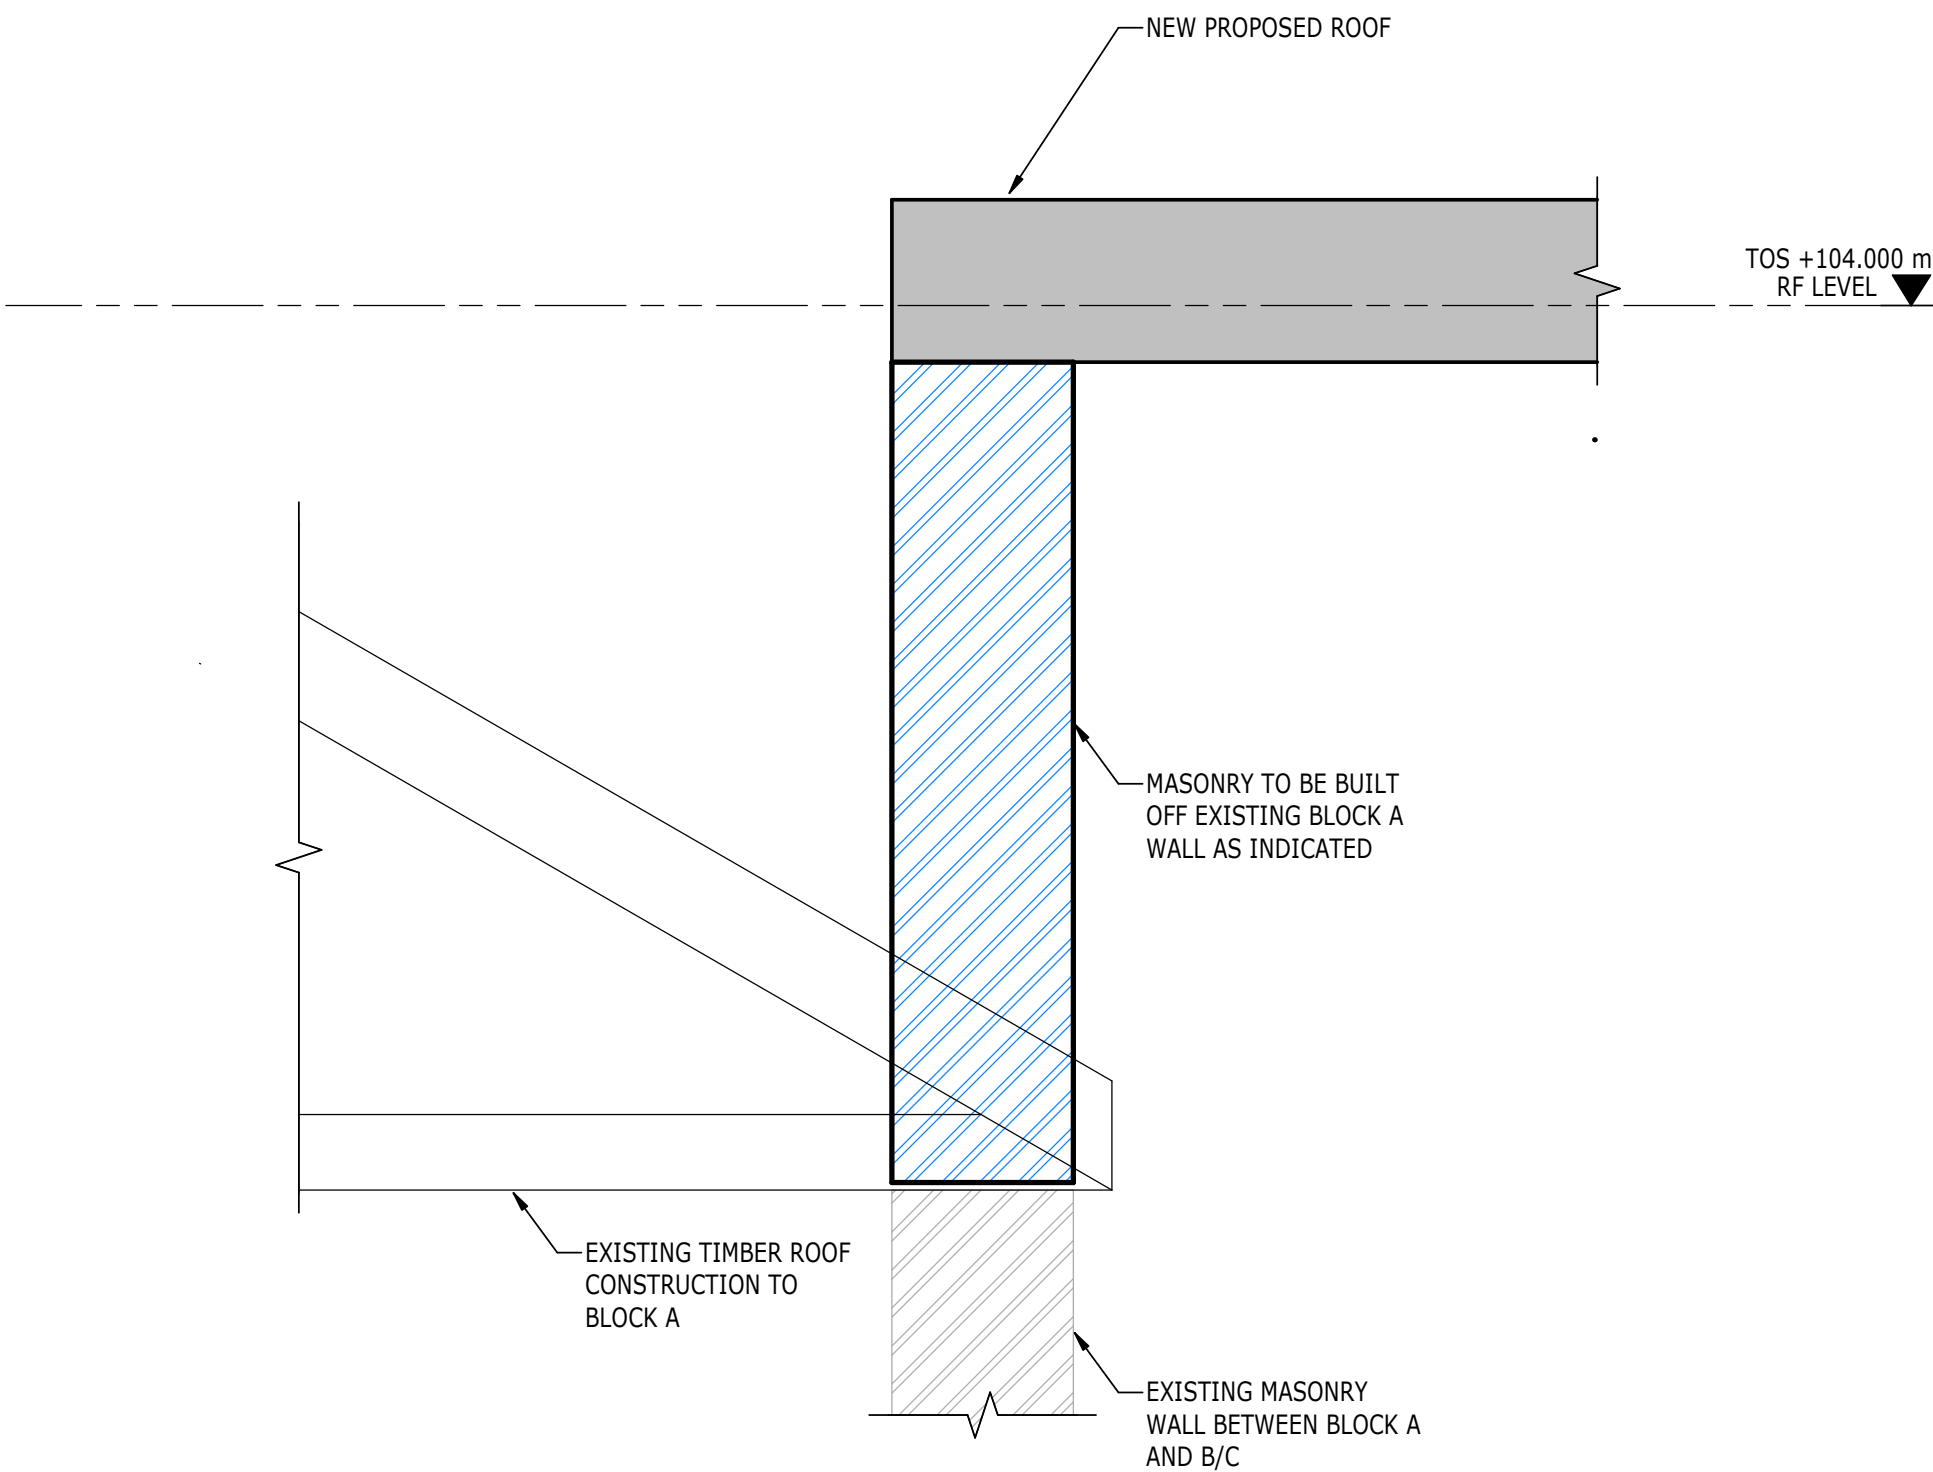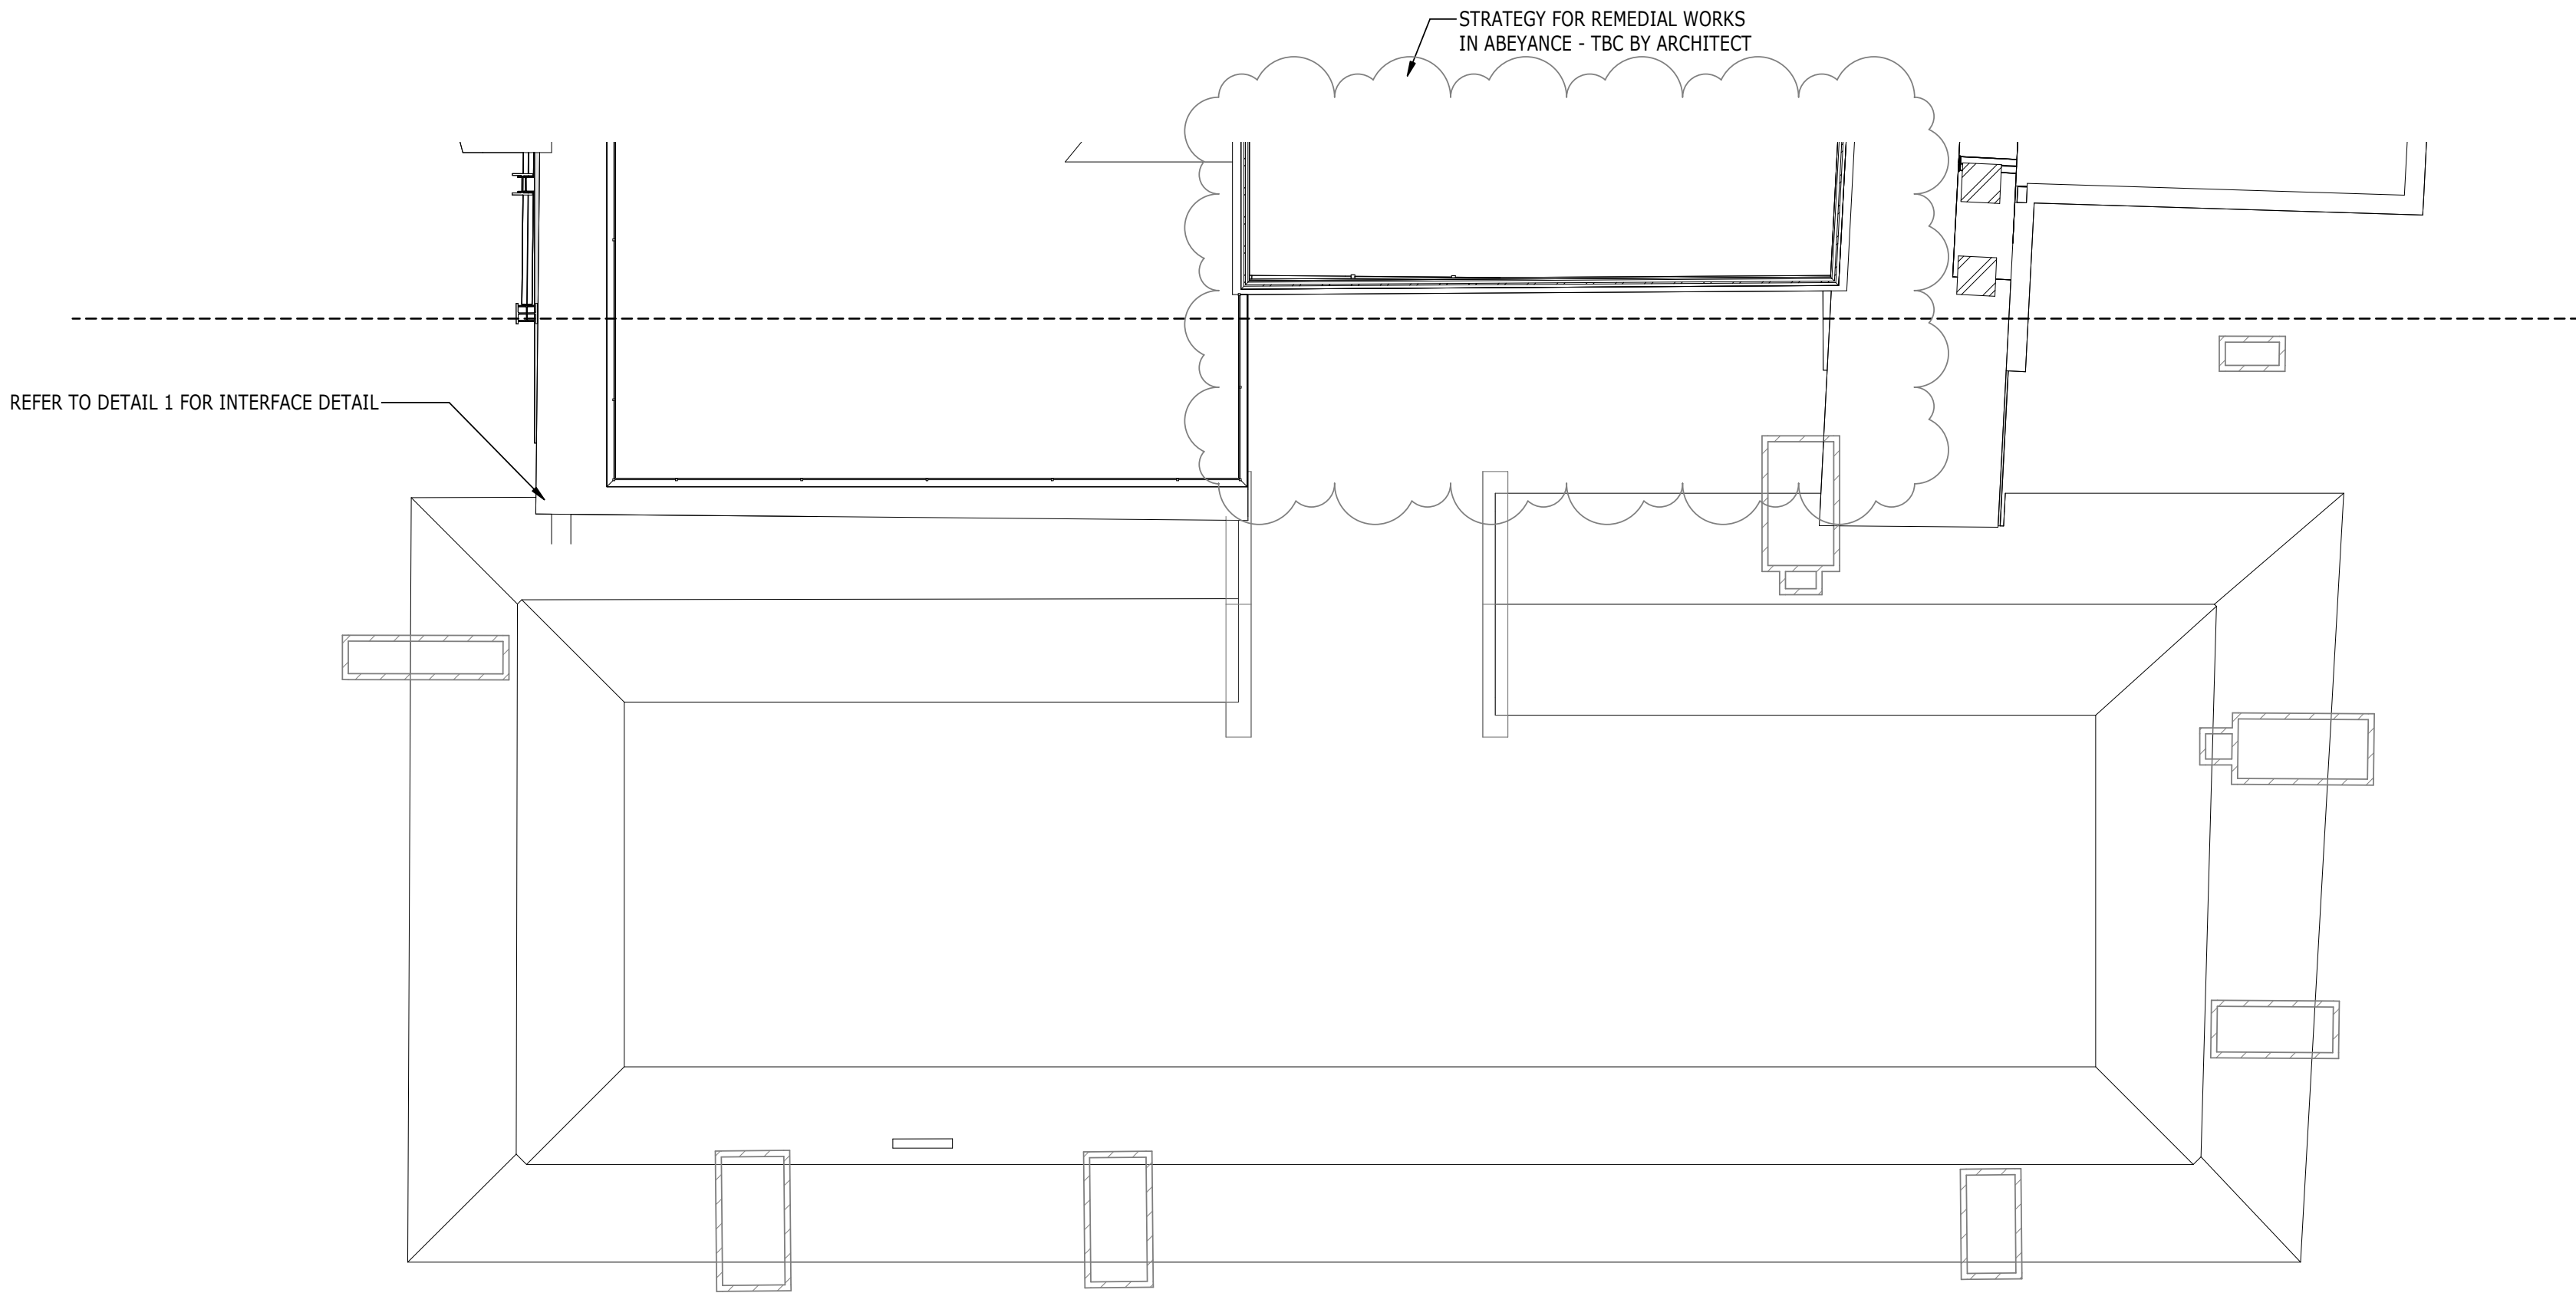


PLAN
1 : 75
BLOCK A - RF LEVEL

RF
S-00116

DETAIL
1 : 10
TYPICAL DETAIL AT BLOCK A
A ROOF INTERFACE

1

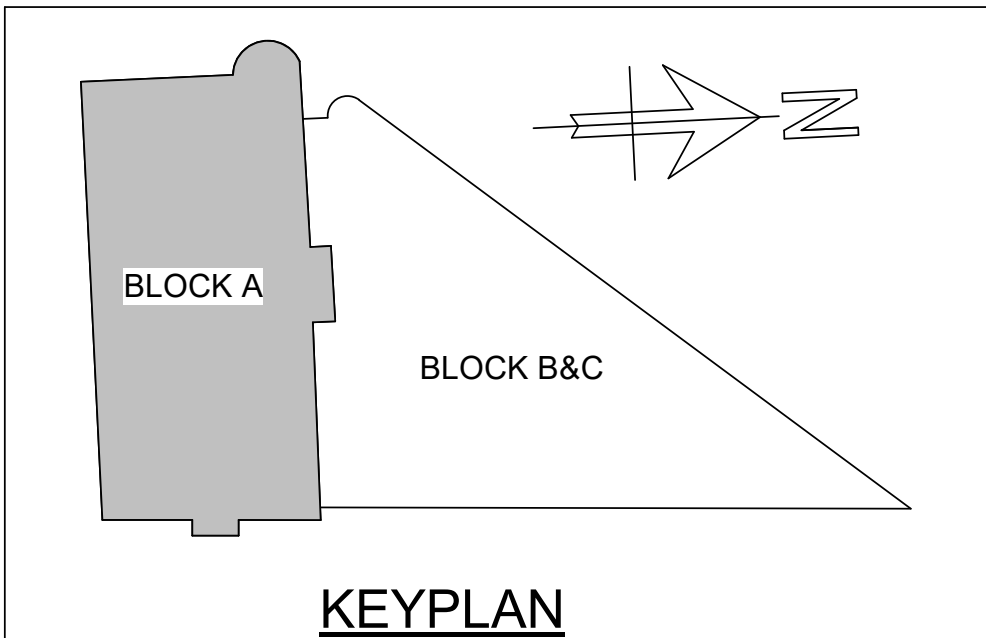

COPYRIGHT RAMBOLL UK LIMITED. ALL RIGHTS RESERVED. THIS DOCUMENT IS ISSUED FOR THE PARTY WHO COMMISSIONED IT AND FOR THE SPECIFIC PURPOSES CONNECTED WITH THE PROJECT ONLY. IT SHOULD NOT BE RELIED UPON BY ANY OTHER PARTY OR USED FOR ANY OTHER PURPOSE. RAMBOLL ACCEPTS NO RESPONSIBILITY OR LIABILITY WHICH MAY ARISE FROM RELIANCE OR USE OF THIS DOCUMENT OR THE DATA CONTAINED HEREIN BY ANY OTHER PARTY OR FOR ANY OTHER PURPOSE.

- NOTES
- DO NOT SCALE FROM THIS DRAWING.
 - ALL DIMENSIONS ARE IN MILLIMETRES U.N.O.
 - ALL LEVELS ARE IN METRES ABOVE ORDNANCE DATUM U.N.O.
 - THIS DRAWING IS TO BE READ IN CONJUNCTION WITH ALL RELEVANT ARCHITECTS AND ENGINEERS DRAWINGS AND SPECIFICATIONS.

- KEY TO SYMBOLS
- DENOTES NEW STRUCTURAL BEAM OVER OPENING
 - DENOTES MASONRY INFILL TO EXISTING LOAD BEARING MASONRY WALL
 - DENOTES NEW OPENING TO EXISTING LOAD BEARING MASONRY WALL
 - DENOTES LOCATION OF PADSTONE. FOR DETAILS SEE DRAWING S-0000.
 - DENOTES AREA OF NEW TIMBER FLOOR CONSTRUCTION. SEE PLAN FOR JOIST SIZES
 - DENOTES AREA OF BASEMENT SLAB TO BE LOWERED
 - DENOTES NEW OPENING AT LOCATION OF EXISTING WINDOW OPENING
 - DENOTES EXISTING LOAD BEARING MASONRY WALL TO BE UNDERPINNED
 - DENOTES TIE

THESE NOTES ARE BASED ON THE USE OF EXPERIENCED AND COMPETENT CONTRACTORS CARRYING OUT THE WORK USING AN APPROVED SAFE METHOD OF WORKING

WHERE RAMBOLL CDM HAZARD SYMBOLS (SUMMARIZED BELOW) ARE FOUND ON THE DRAWINGS, REFERENCE MUST BE MADE TO XXXX-XXX-XX-XX-X-XXXXX. CHECK THE UNIQUE CDM ID IN THE TEXT NEXT TO THE SYMBOL FORMATTED: RAM-###

- INDICATES A RESIDUAL RISK REQUIRING A COMPULSORY ACTION
- INDICATES A RESIDUAL RISK FOR INFORMATION
- INDICATES A RESIDUAL RISK REQUIRING A PROHIBITIVE ACTION
- INDICATES A RESIDUAL RISK AS A WARNING

| | | | | |
|-----|-------------------------|------------|--------|-----|
| P02 | PLANNING & LBC ISSUE | 16/12 2022 | JC | PM |
| P01 | PRELIMINARY DRAFT ISSUE | 02/12 2022 | JC | PM |
| Rev | Description | Date | By Chk | App |

S3 - FOR REVIEW AND COMMENT

THE GEORGE HOTEL
HUDDERSFIELD

RAMBOLL
tel 01244 311855 chester@ramboll.co.uk
www.ramboll.co.uk

BLOCK A
ROOF GA

| | | | |
|--|-------------------------------|-----------------|--------------|
| Project No: 1620014217 | Scale (@ A1): As indicated | Date: NOV'22 | Drawn: JC |
| Drawing No: 4217-RAM-ZZ-04-DR-S-00116 | Rev: P02 | | |