


Scale 1: 2500

Status

PLANNING

SITE AREA		
	Area	
	APPLICATION SITE BOUNDARY	22244 m²

AJOINING LAND UNDER APPLICANT OWNERSHIP

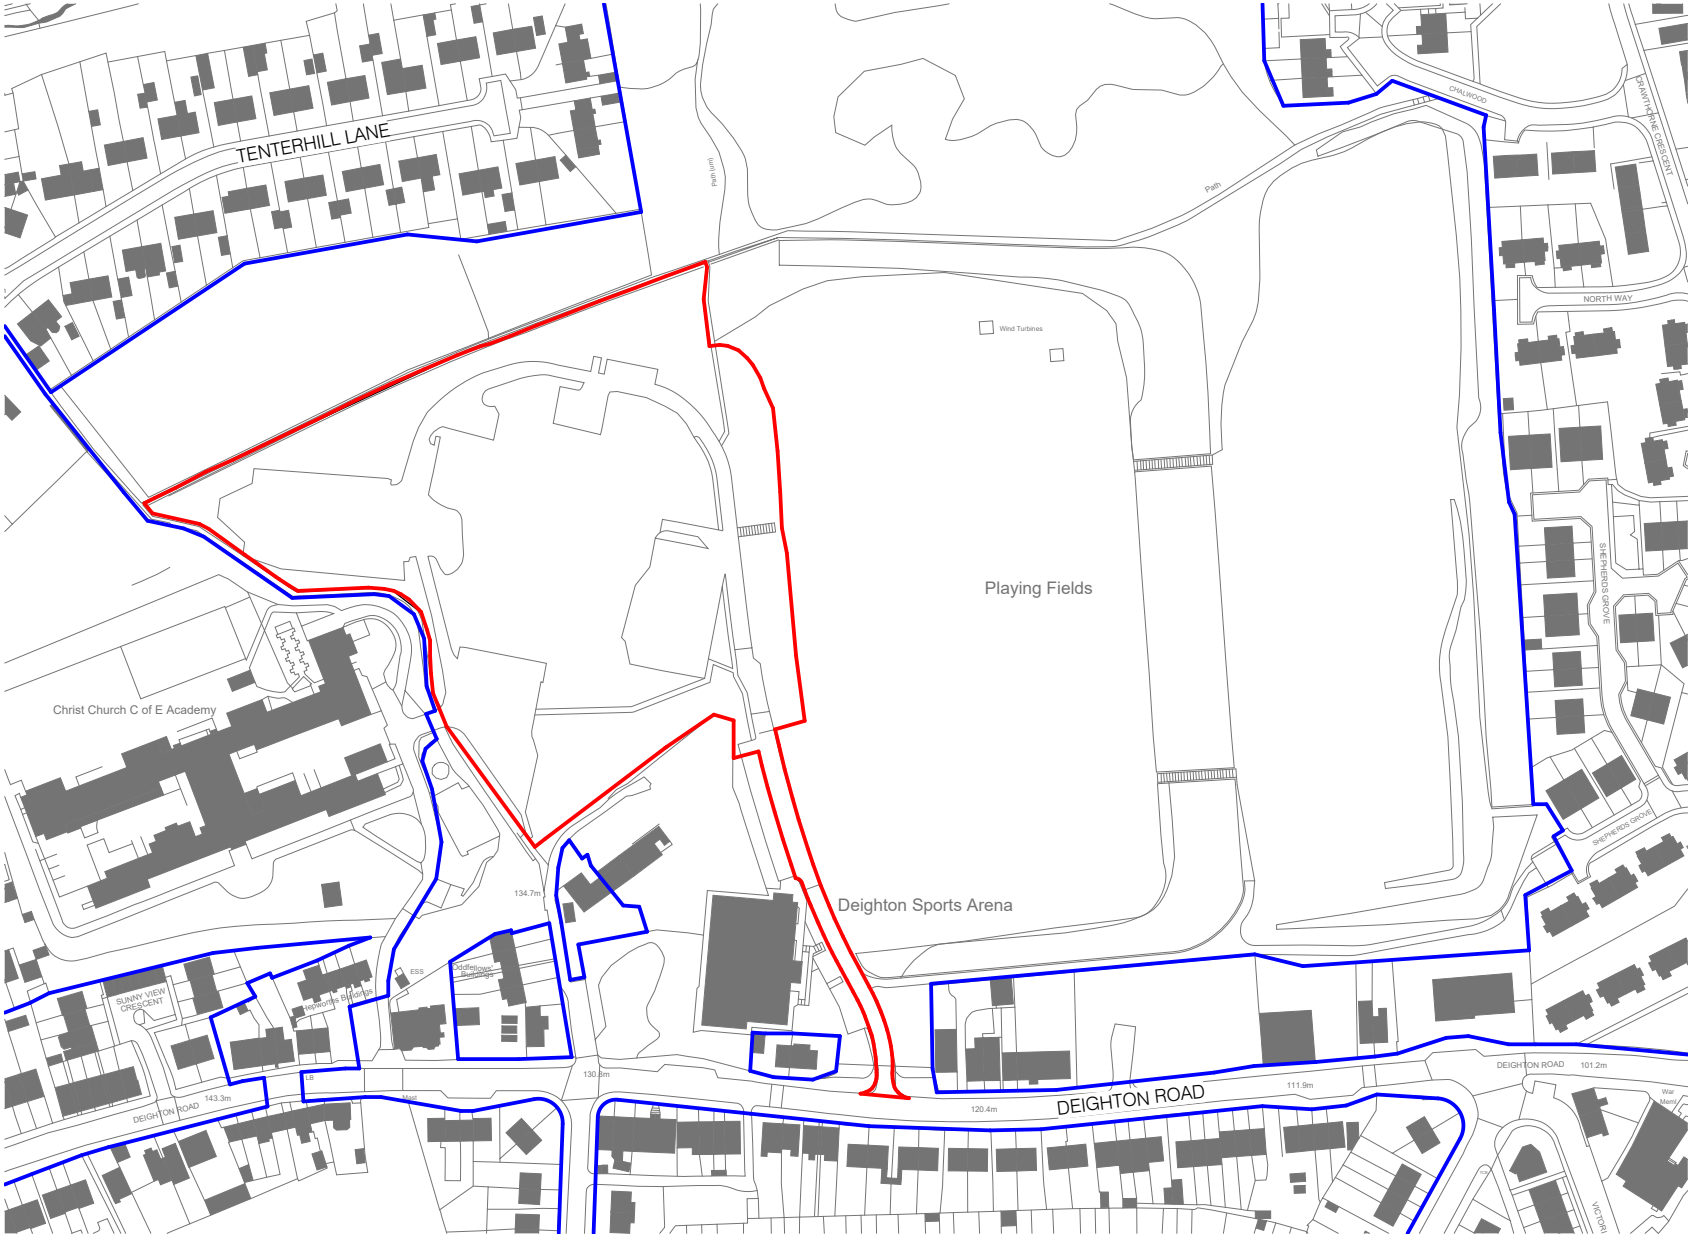

P01 FIRST ISSUE 01/06/23 GK

No. Revision Date Inits

Job
JOSEPH NORTON ACADEMY
SEMH SCHOOL DEIGHTON

Drawing
SITE LOCATION PLAN

Client
KIRKLEES COUNCIL

FRANK

SHAW

ASSOCIATES

LIMITED

ARCHITECTS

Penmore House Hasland Chesterfield Derbyshire S41 0SJ
Tel 01246 233255 www.frankshawassociates.co.uk

Scale Drawn/Checked

As indicated@A3 GK /DR

Job Number Date

22308

Drawing Number Rev

FSA-XX-ZZ-DR-A-1000 P01