


S1 | GA Section 01
1 : 100

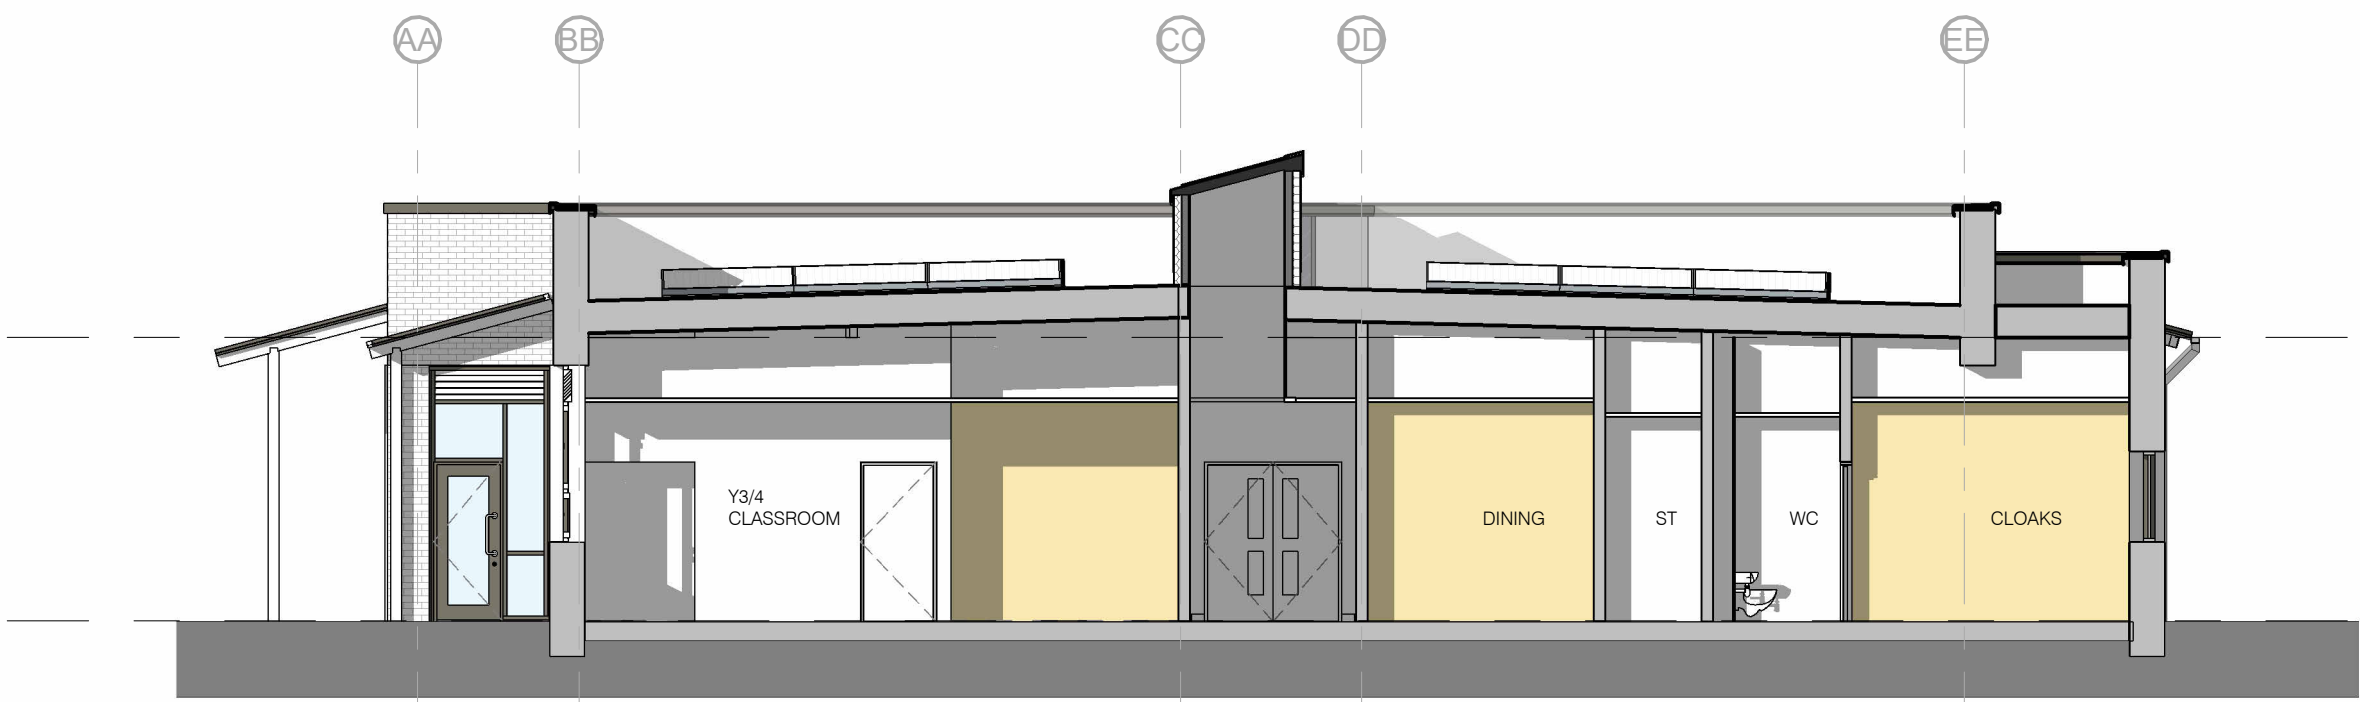

S2 | GA Section 02
1 : 100



S3 | GA Section 03
1 : 100



S4 | GA Section 04
1 : 100

