


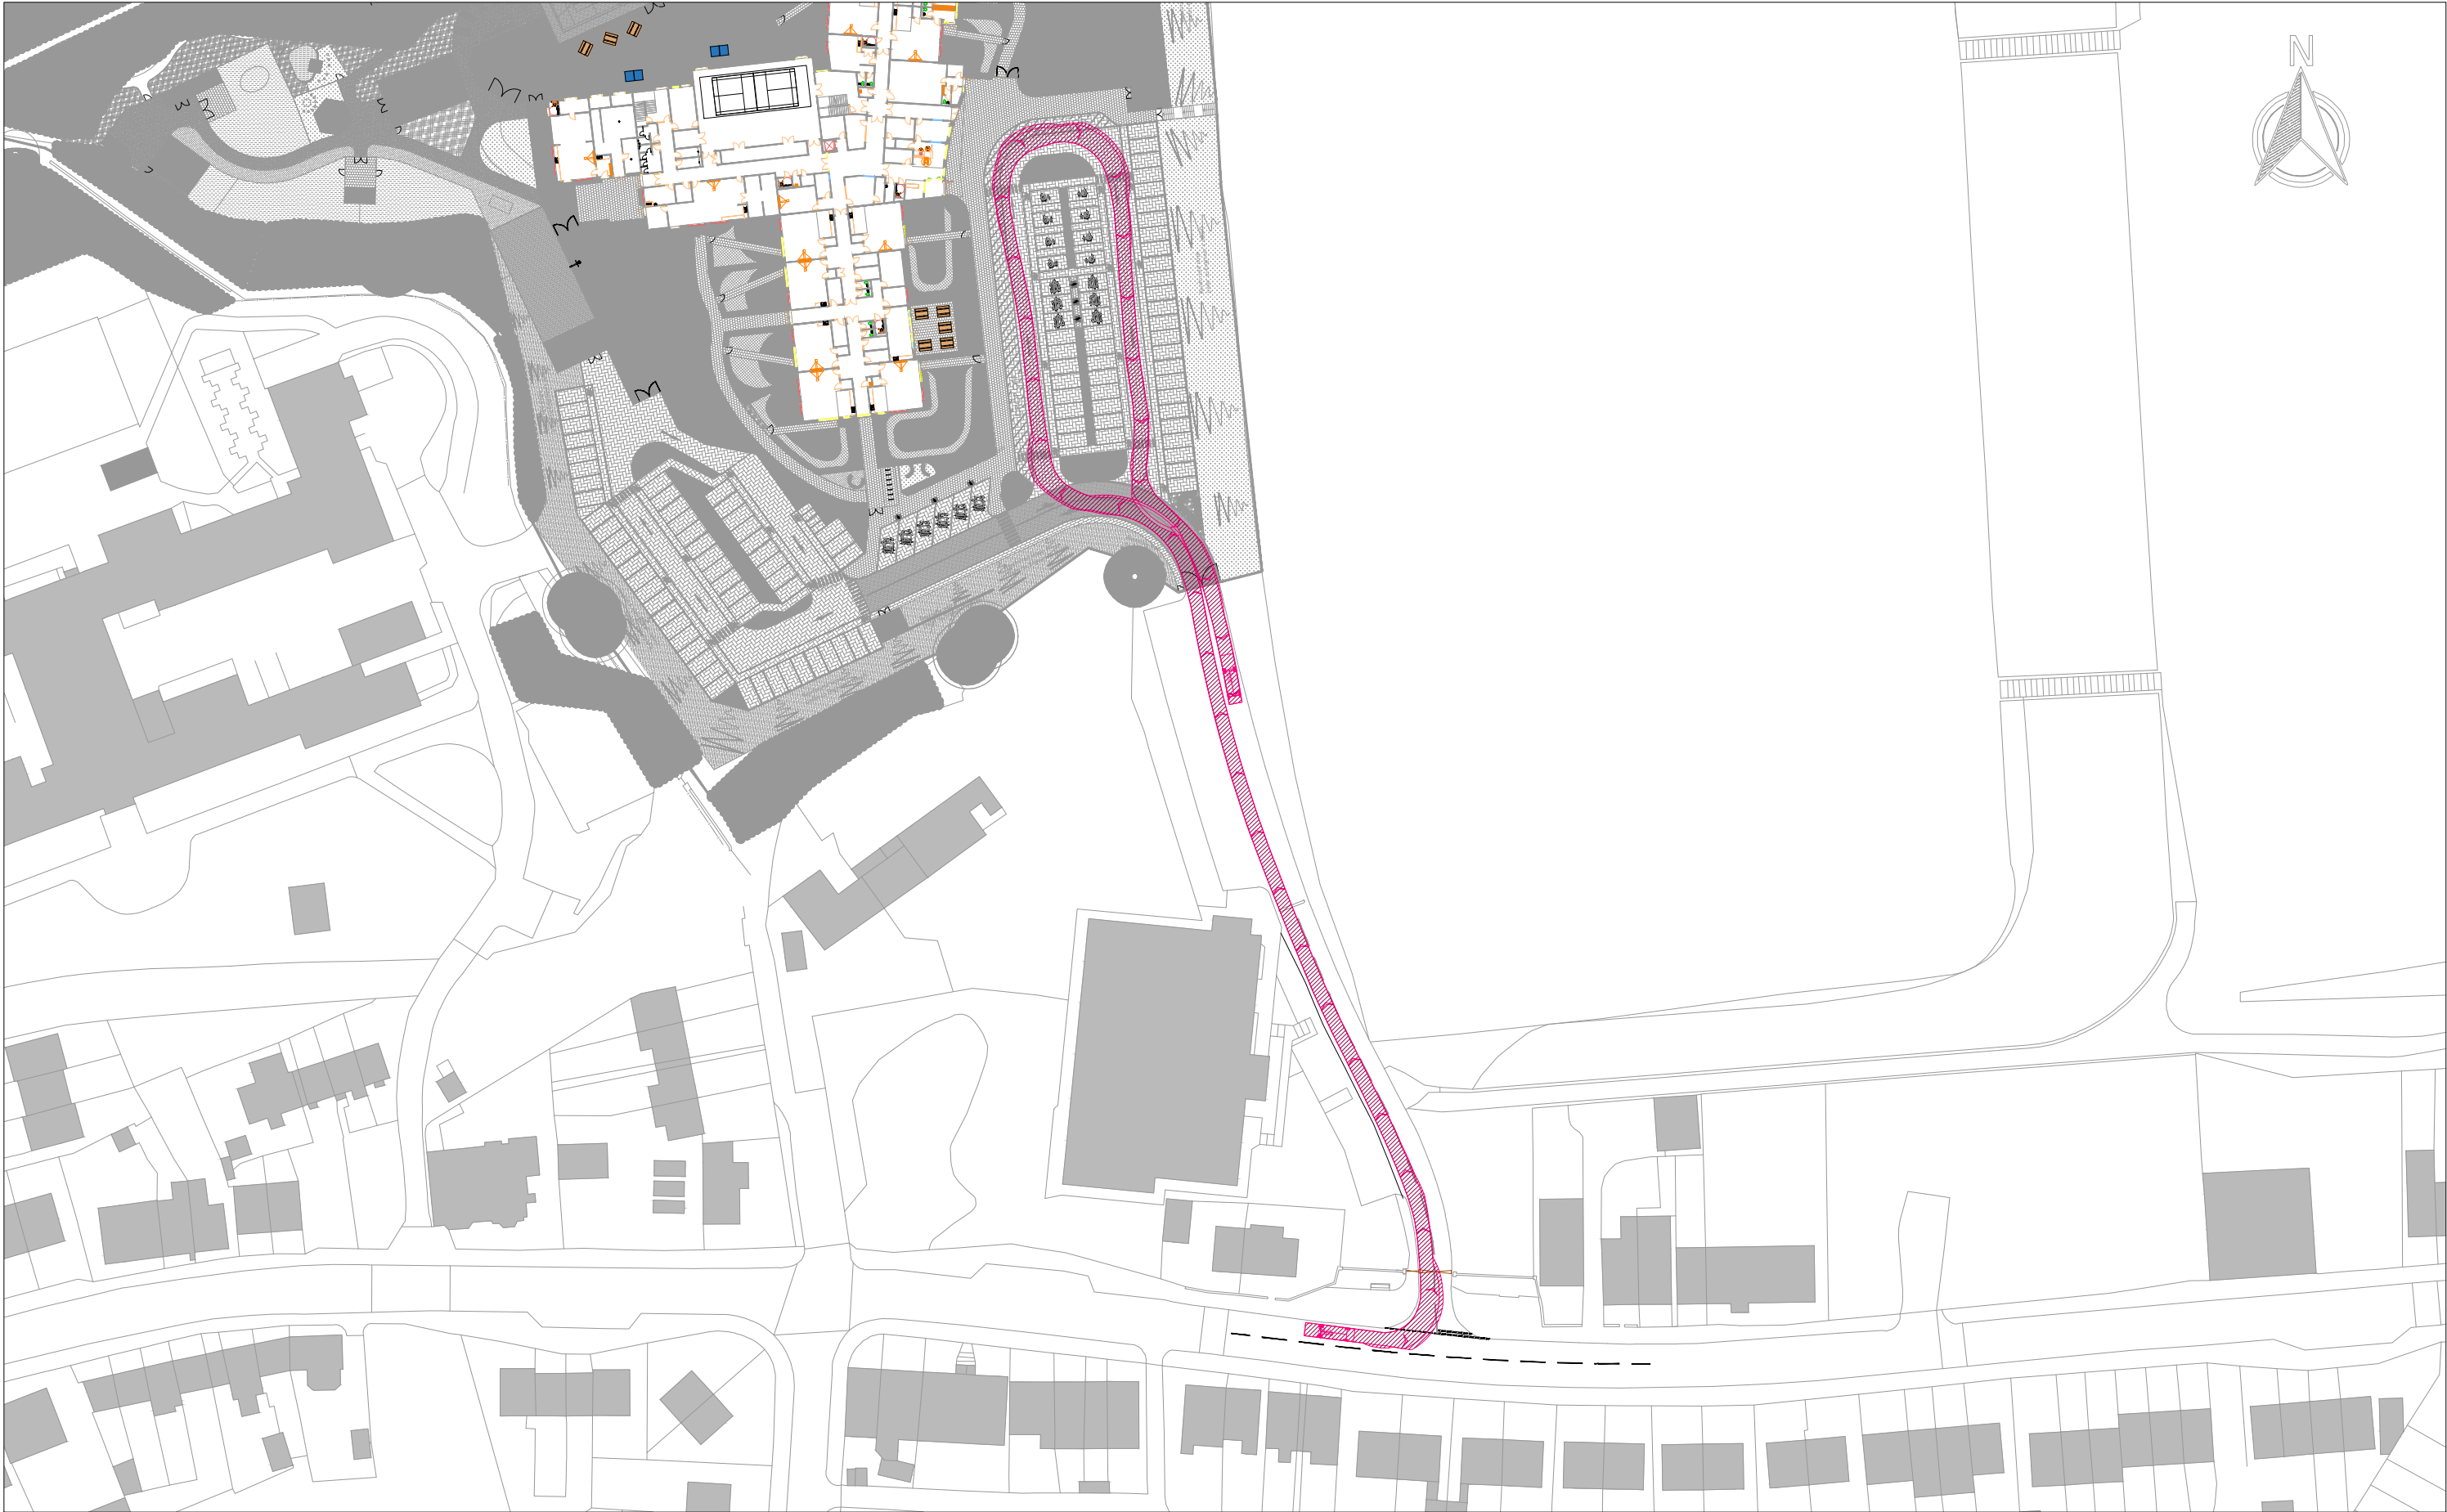

Notes

1. Do not scale this drawing. All dimensions must be checked/ verified on site. If in doubt ask.

2. This drawing is to be read in conjunction with all relevant architects, engineers and specialists drawings and specifications.

3. All dimensions in millimetres unless noted otherwise. All levels in metres unless noted otherwise.

4. Any discrepancies noted on site are to be reported to the engineer immediately.

Key Plan

7.5t Box Van
Overall Length
6.000m
Overall Width
2.500m
Overall Height
3.000m
Clearance
2.500m
Lock to lock time
4.00s
Path to Next Turning Radius
7.600m

5.000m
2.500m
0.500m
1.500m
4.00s
7.600m

Issues & Revisions					
Rev	Date	Details of issue / revision	Drw	Rev	
P1	24.08.23	PRELIMINARY ISSUE	RW	AB	
P2	04.09.23	PRELIMINARY ISSUE	RW	AB	
P3	07.09.23	PRELIMINARY ISSUE	RW	AB	

BWB

CONSULTANCY | ENVIRONMENT
INFRASTRUCTURE | BUILDINGS

☐ Birmingham | 0121 233 3322

☒ Leeds | 0113 233 8000

☐ London | 020 7234 9122

☐ Manchester | 0161 233 4260

☐ Nottingham | 0115 924 1100

www.bwbconsulting.com

Client

Frank Shaw Associates Ltd

Drawn:

R. Wickenden

Reviewed:

A. Blikhu

BWB Ref:

220983.00

Date:

24.08.23

Scale@A3:

1:1000

Project Title

Proposed Deighton SEMH School, Huddersfield

Drawing Status

PRELIMINARY

Drawing Title

Swept Path Assessment:
Delivery Vehicle

Project - Originator - Zone - Level - Type - Role - Number

DEI-BWB-GEN-XX-DR-TR-112

Status


S2

Rev

P3

DEI-BWB-GEN-XX-DR-TR-113

Swept Path Assessment – School Tractor Van

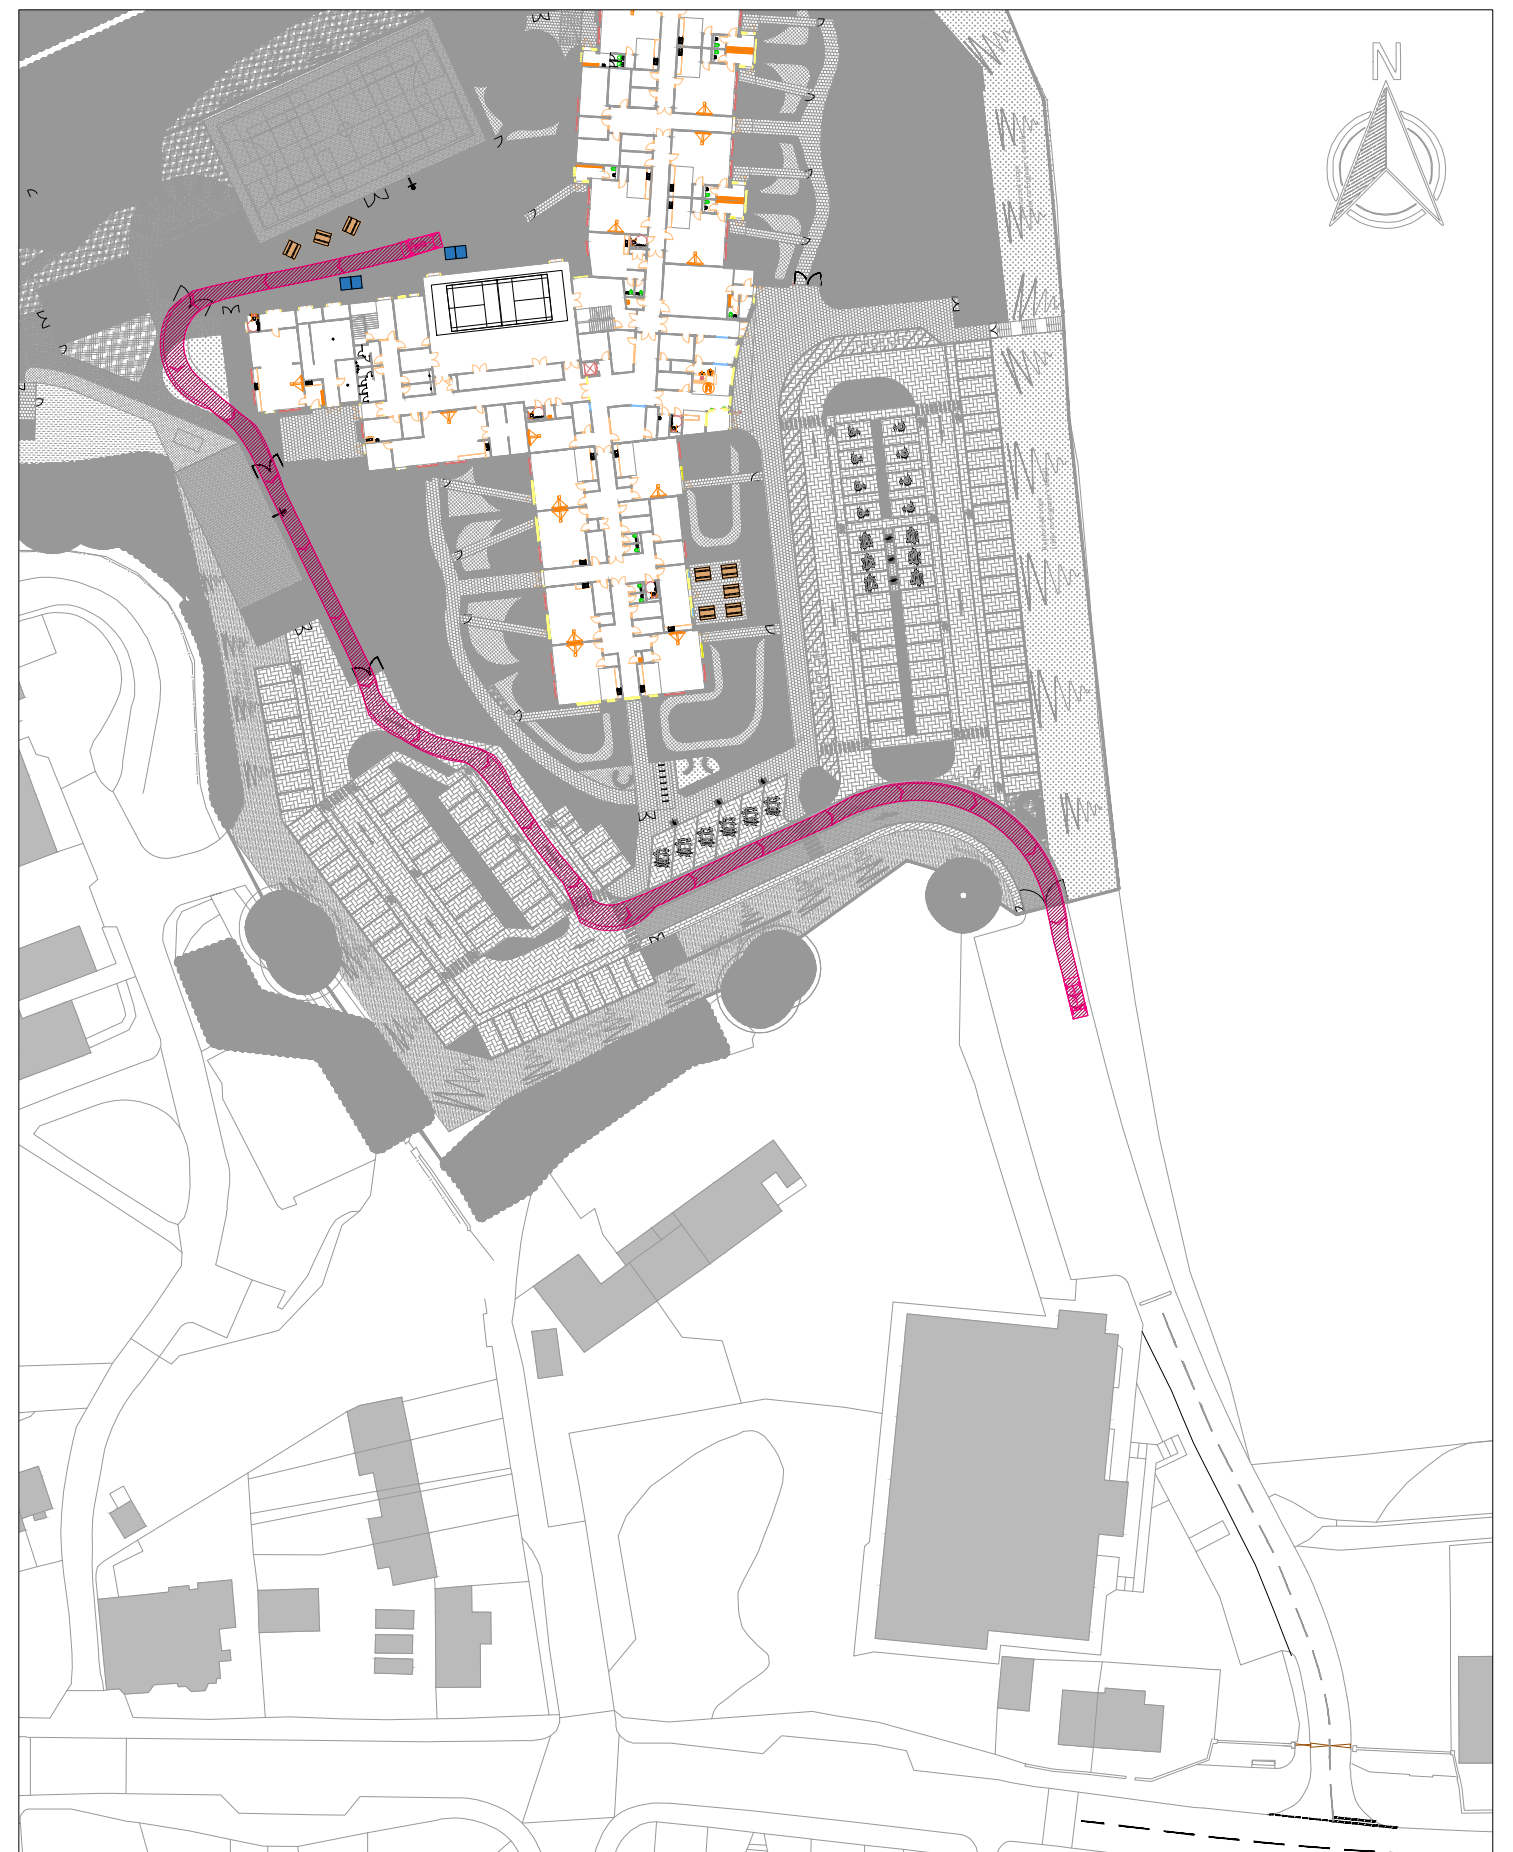

DEI-BWB-GEN-XX-DR-TR-114

Swept Path Assessment – Fire Tender Vehicle
