



The use of drawings by the Customer acts as an agreement to the following statements. The Customer must not use the drawings if it does not agree with any of the following statements:


All drawings are based upon site information supplied by third parties and as such their accuracy cannot be guaranteed. All features are approximate and subject to clarification by a detailed topographical survey, statutory service enquiries and confirmation of the legal boundaries. Do not scale the drawings. Figured dimensions must be used in all cases. All dimensions must be checked on site. Any discrepancies must be reported in writing to Colour UDL before proceeding. All drawings are copyright protected. Refer to full Terms & Conditions at www.colour-udi.com

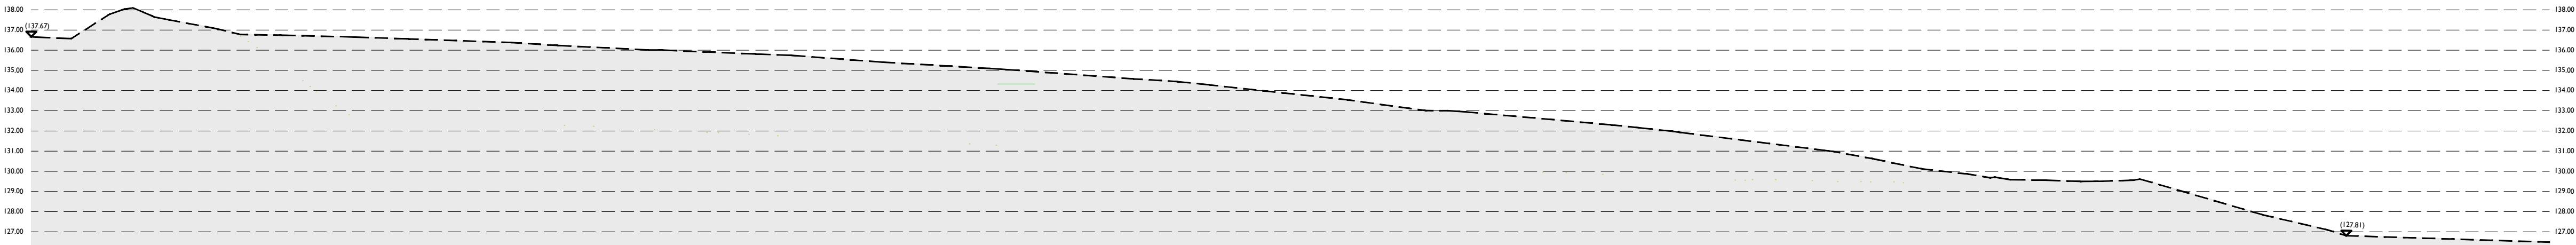


SECTION A

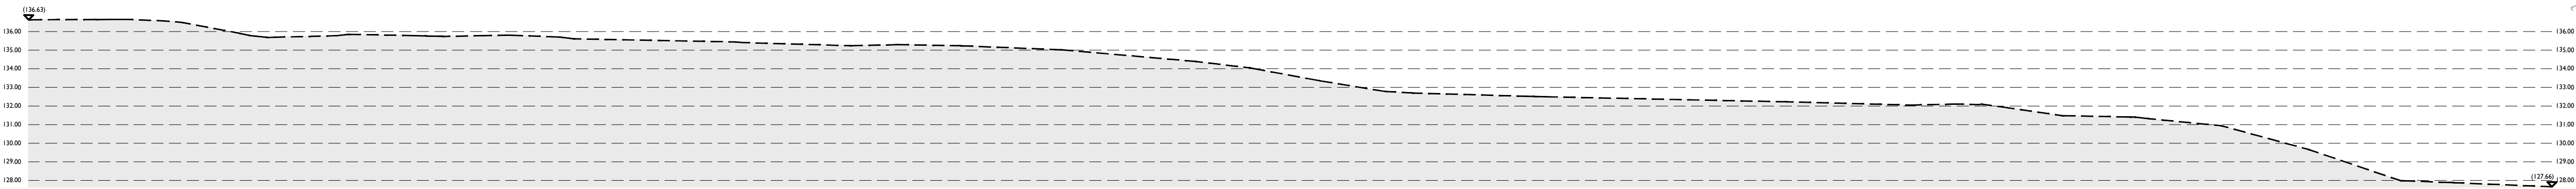


SECTION B

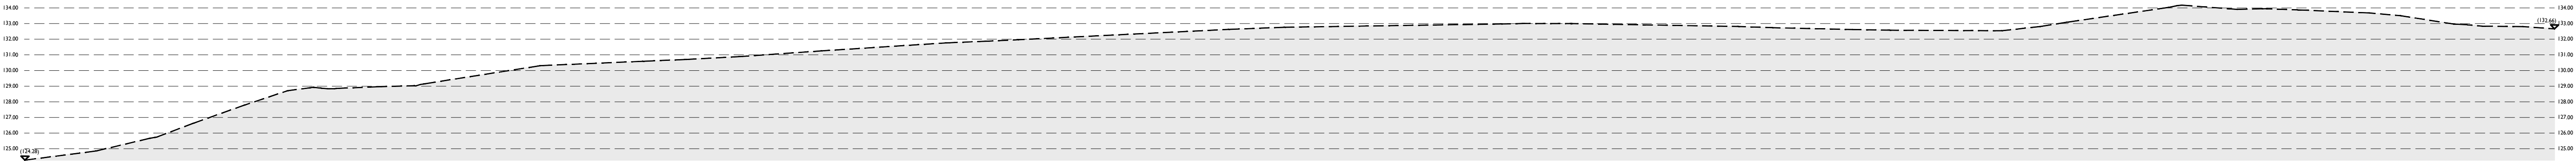


SECTION C

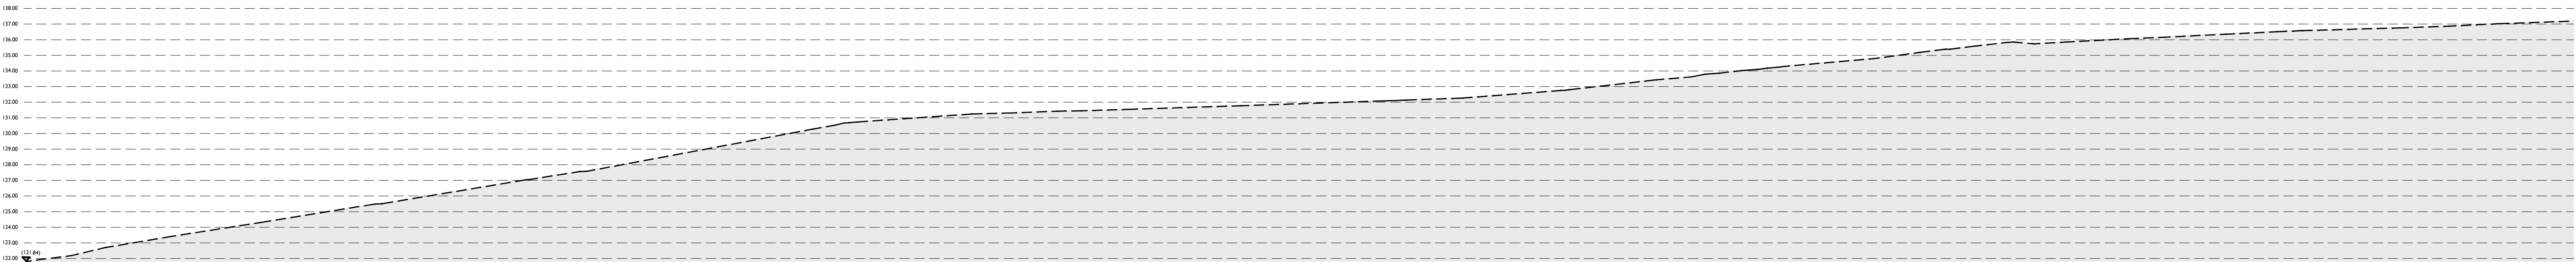


SECTION D

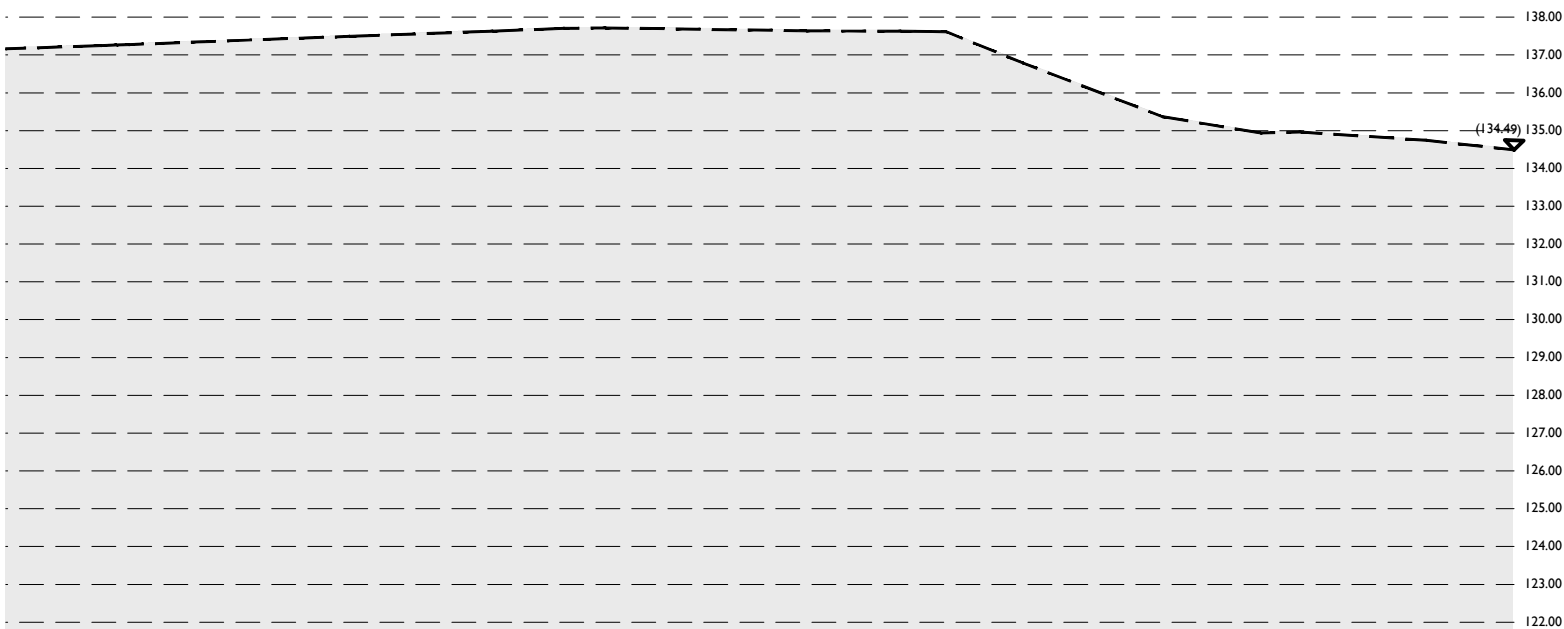


SECTION D continued

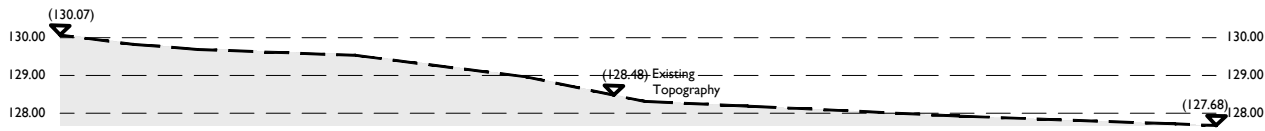

SECTION E

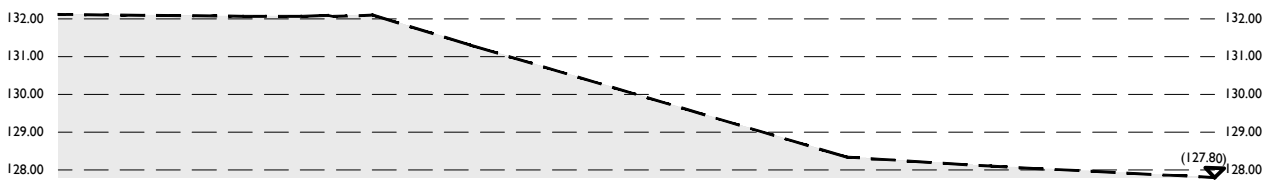

SECTION F

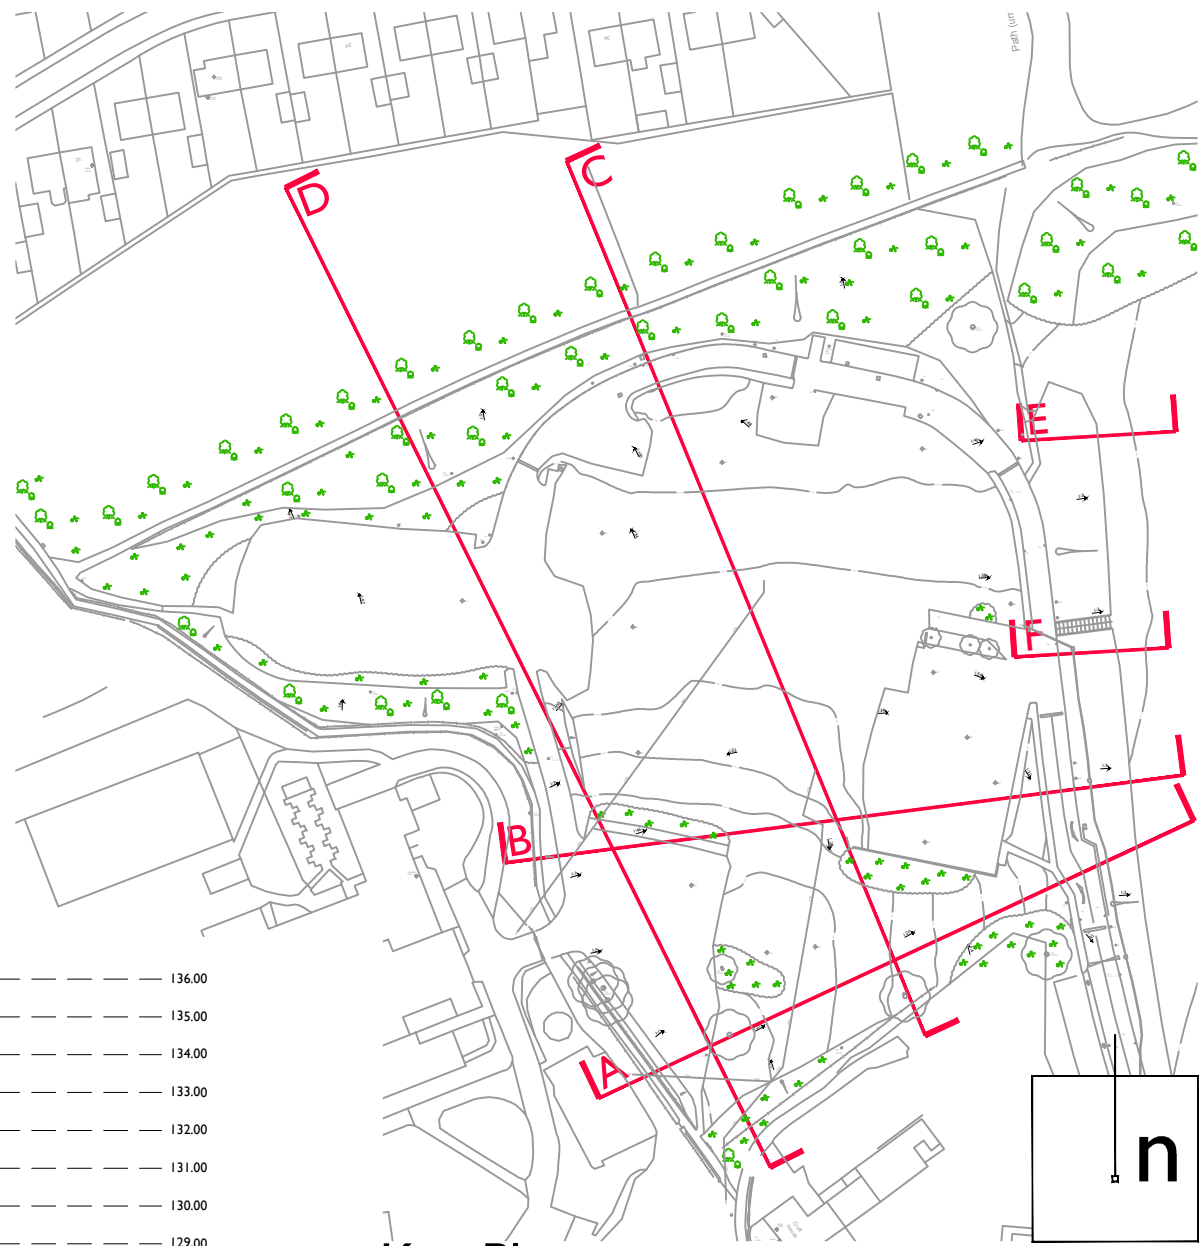

Key Plan 1:1500

01	First Issue	08.09.23	DC	TK
Rev	Amendments	Date	Drwn	Chkd

Project
Joseph Norton Academy, Deighton

Drawing Title
Existing Site Sections

Project No.
2352

Scale @ A1
1:200

Project Status
For Planning

London
Newcastle
York

0203 924 9888
0191 24 24 224
01904 925 888
colour-udi.com

colour