



The use of drawings by the Customer acts as an agreement to the following statements. The Customer must not use the drawings if it does not agree with any of the following statements:


All drawings are based upon site information supplied by third parties and as such their accuracy cannot be guaranteed. All features are approximate and subject to clarification by a detailed topographical survey, statutory service enquiries and confirmation of the legal boundaries. Do not scale the drawings. Figured dimensions must be used in all cases. All dimensions must be checked on site. Any discrepancies must be reported in writing to Colour UDL before proceeding. All drawings are copyright protected. Refer to full Terms & Conditions at www.colour-udi.com

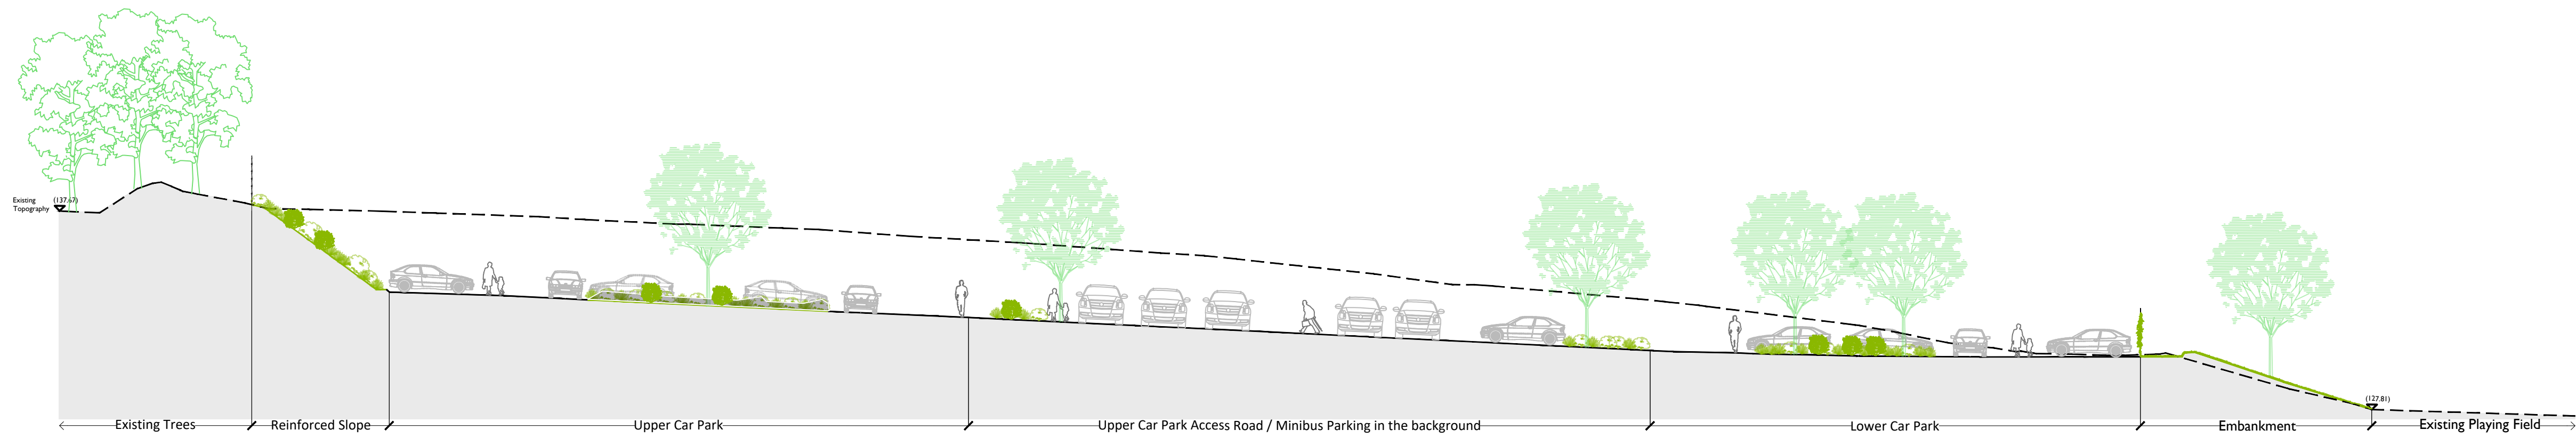


SECTION A

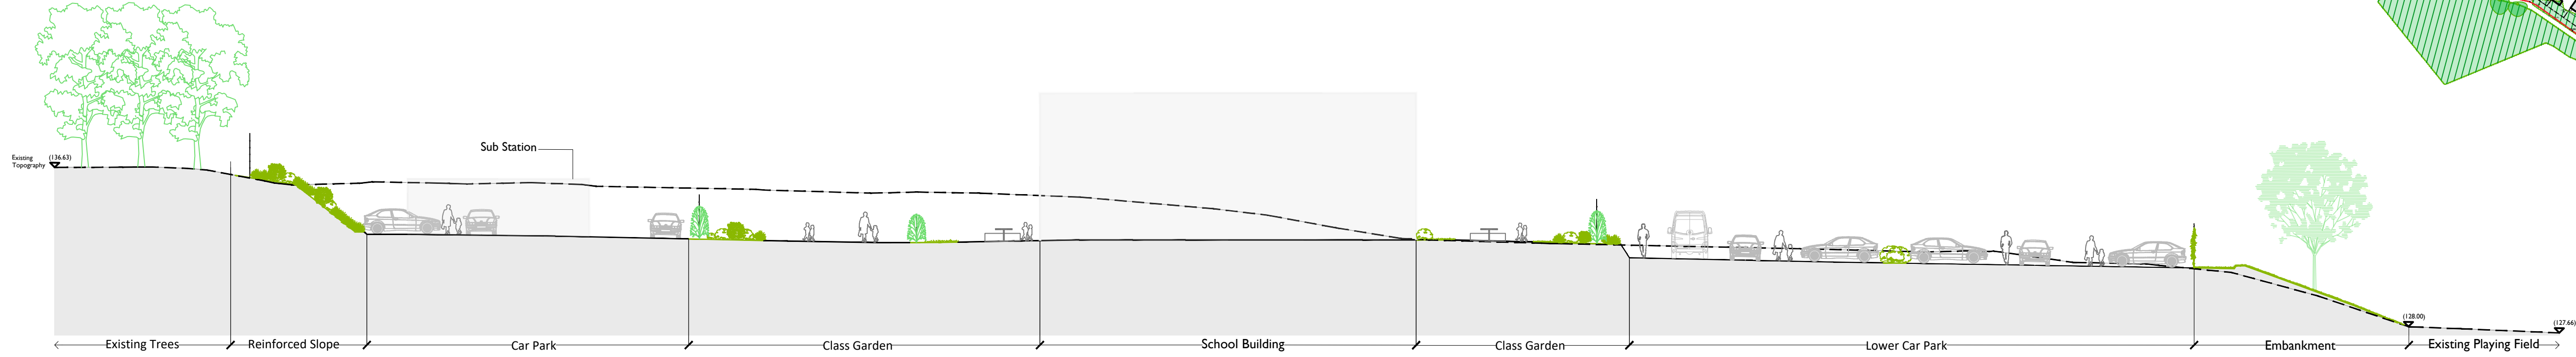


SECTION B

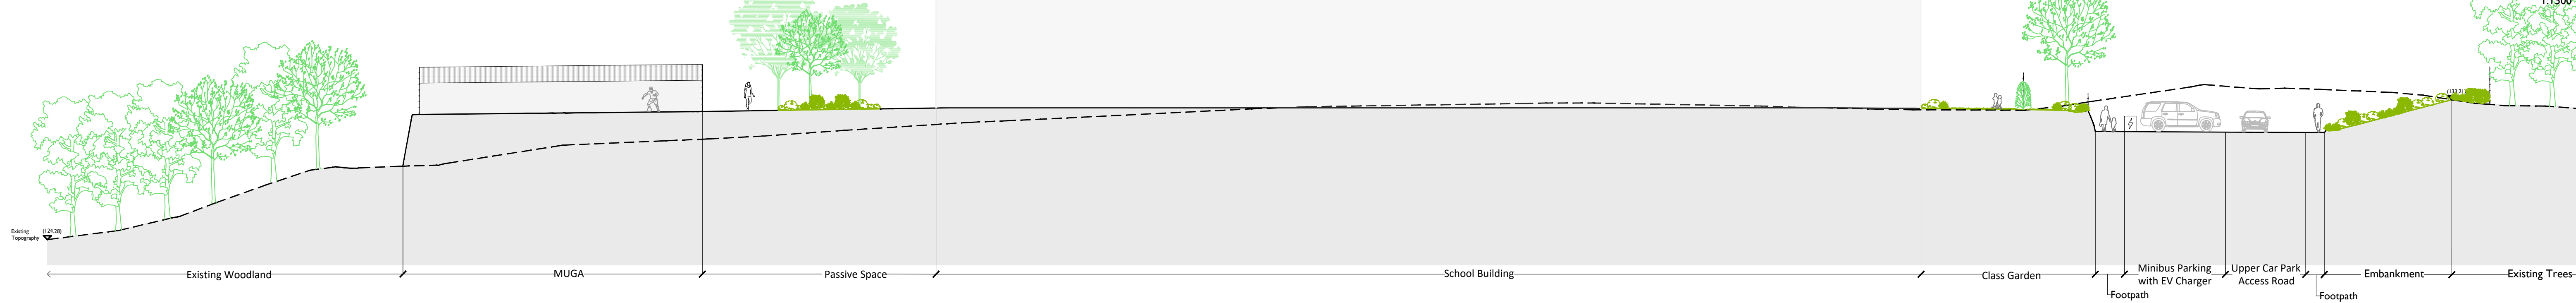

SECTION C

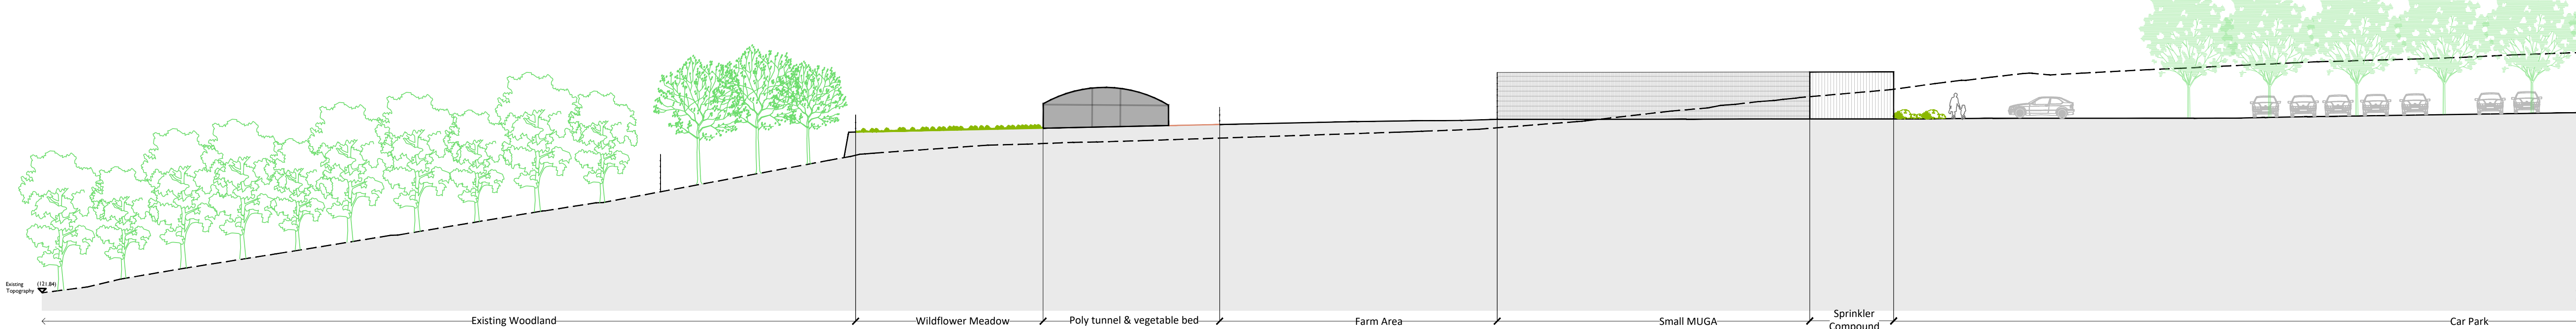


SECTION D

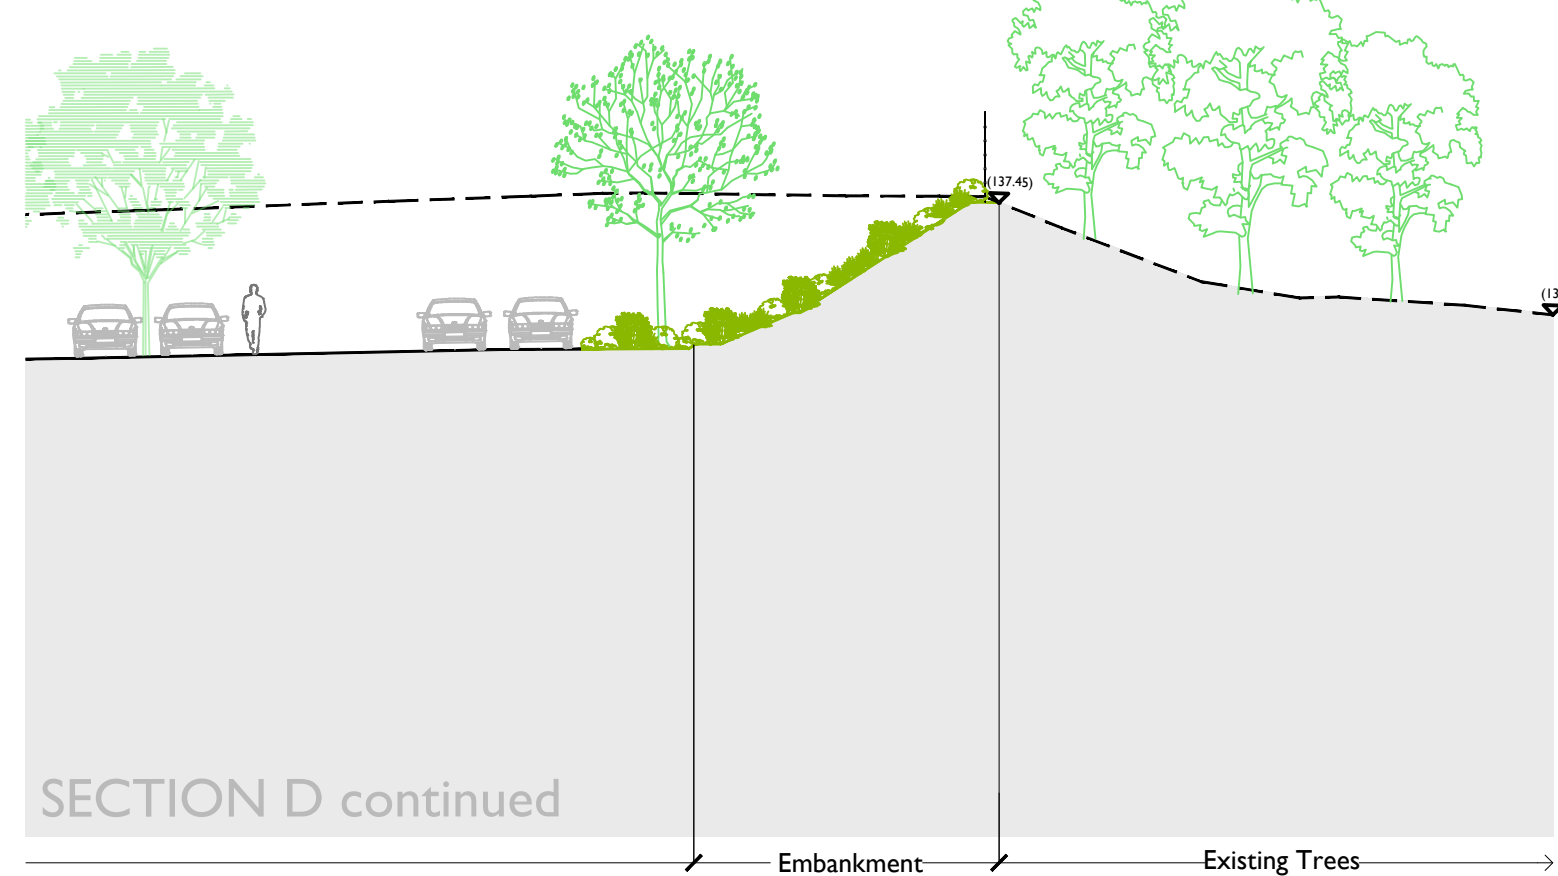

SECTION D continued



SECTION E

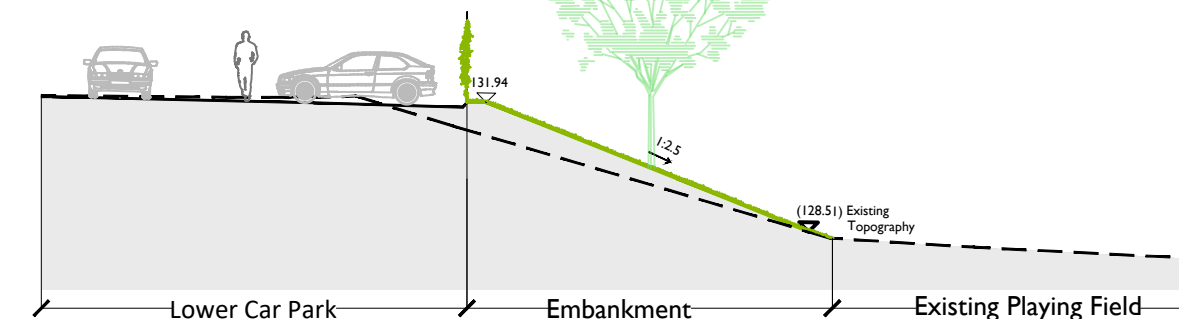

SECTION F



Key Plan

08	Revised Section C. to soil retaining wall	12.09.23	TK	-
07	Planning Issue	08.09.23	DC	TK
Rev	Amendments	Date	Drwn	Chkd

Project		Joseph Norton academy, Deighton	
Drawing Title		Proposed Landscape Sections	
Long sections across site and sections through eastern embankment			
Project No.	Scale @ A1	Project Status	
2352	1:200	For Planning	
Drawing No.		Revision	
L-2352-SEC-3100		08	

London	0203 924 9888	colour
Newcastle	0191 24 24 224	
York	01904 925 888	
colour-udi.com		