




01  
0320 SPRINKLER TANK SCREEN - PLAN VIEW  
Scale 1: 50 @A1



02  
0320 SPRINKLER TANK SCREEN - EYE LEVEL VIEW 1 (V1)  
Scale 1: 50 @A1



03  
0320 SPRINKLER TANK SCREEN - EYE LEVEL VIEW 2 (V2)  
Scale 1: 50 @A1

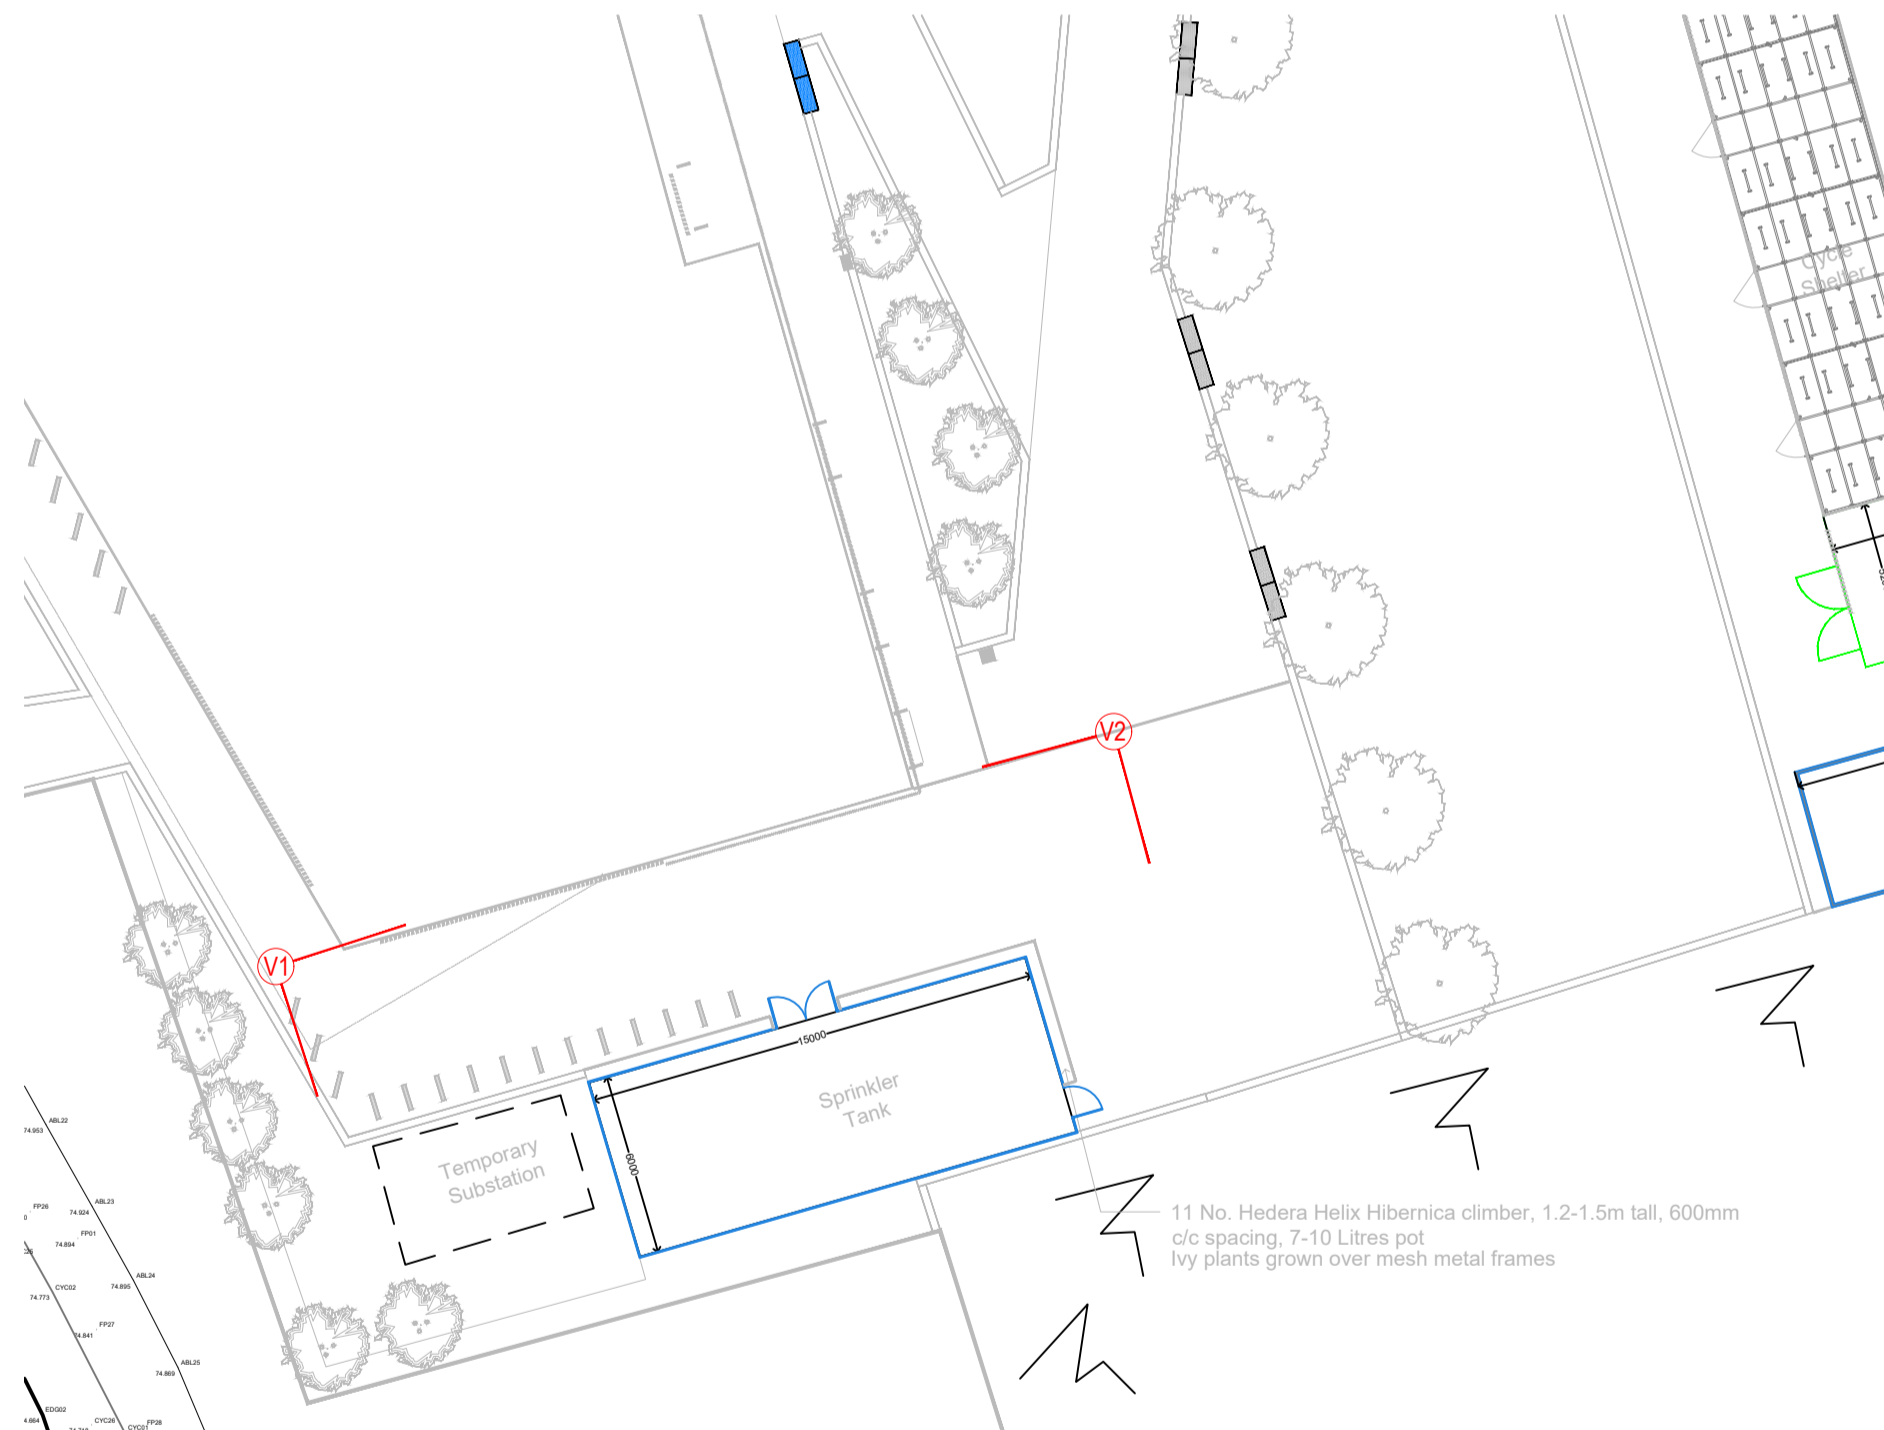

00  
0320 KEY PLAN - VIEW LOCATION  
Scale 1: 200 @A1

rev	details	by	date
P00	ISSUED FOR PLANNING	SVU	15.08.2024

Notes

1.0 Do not scale from drawing, use figured dimensions only  
 1.1 All dimensions to be checked onsite  
 1.2 This drawing to be read in conjunction with all other Gillespies drawings and specifications

Project title  
 UoH  
 Health and Wellbeing Academy

Drawing title  
 SPRINKLER TANK ENCLOSURE - METAL LOUVRE VISUALS

Drawing status	Scale	Drawn
As shown @ A1	As shown @ A1	SVU
Date	Checked	WC
30.07.2024		
Drawing number	Revision	
HWA-GIL-P1-XX-DR-L-0320		

P00

Client  
**University of HUDDERSFIELD**  
 University of Huddersfield  
 Queensgate, Huddersfield  
 West Yorkshire, HD1 3DH

**GILLESPIES**