


01 SECTION 5
Scale 1: 25 @A1

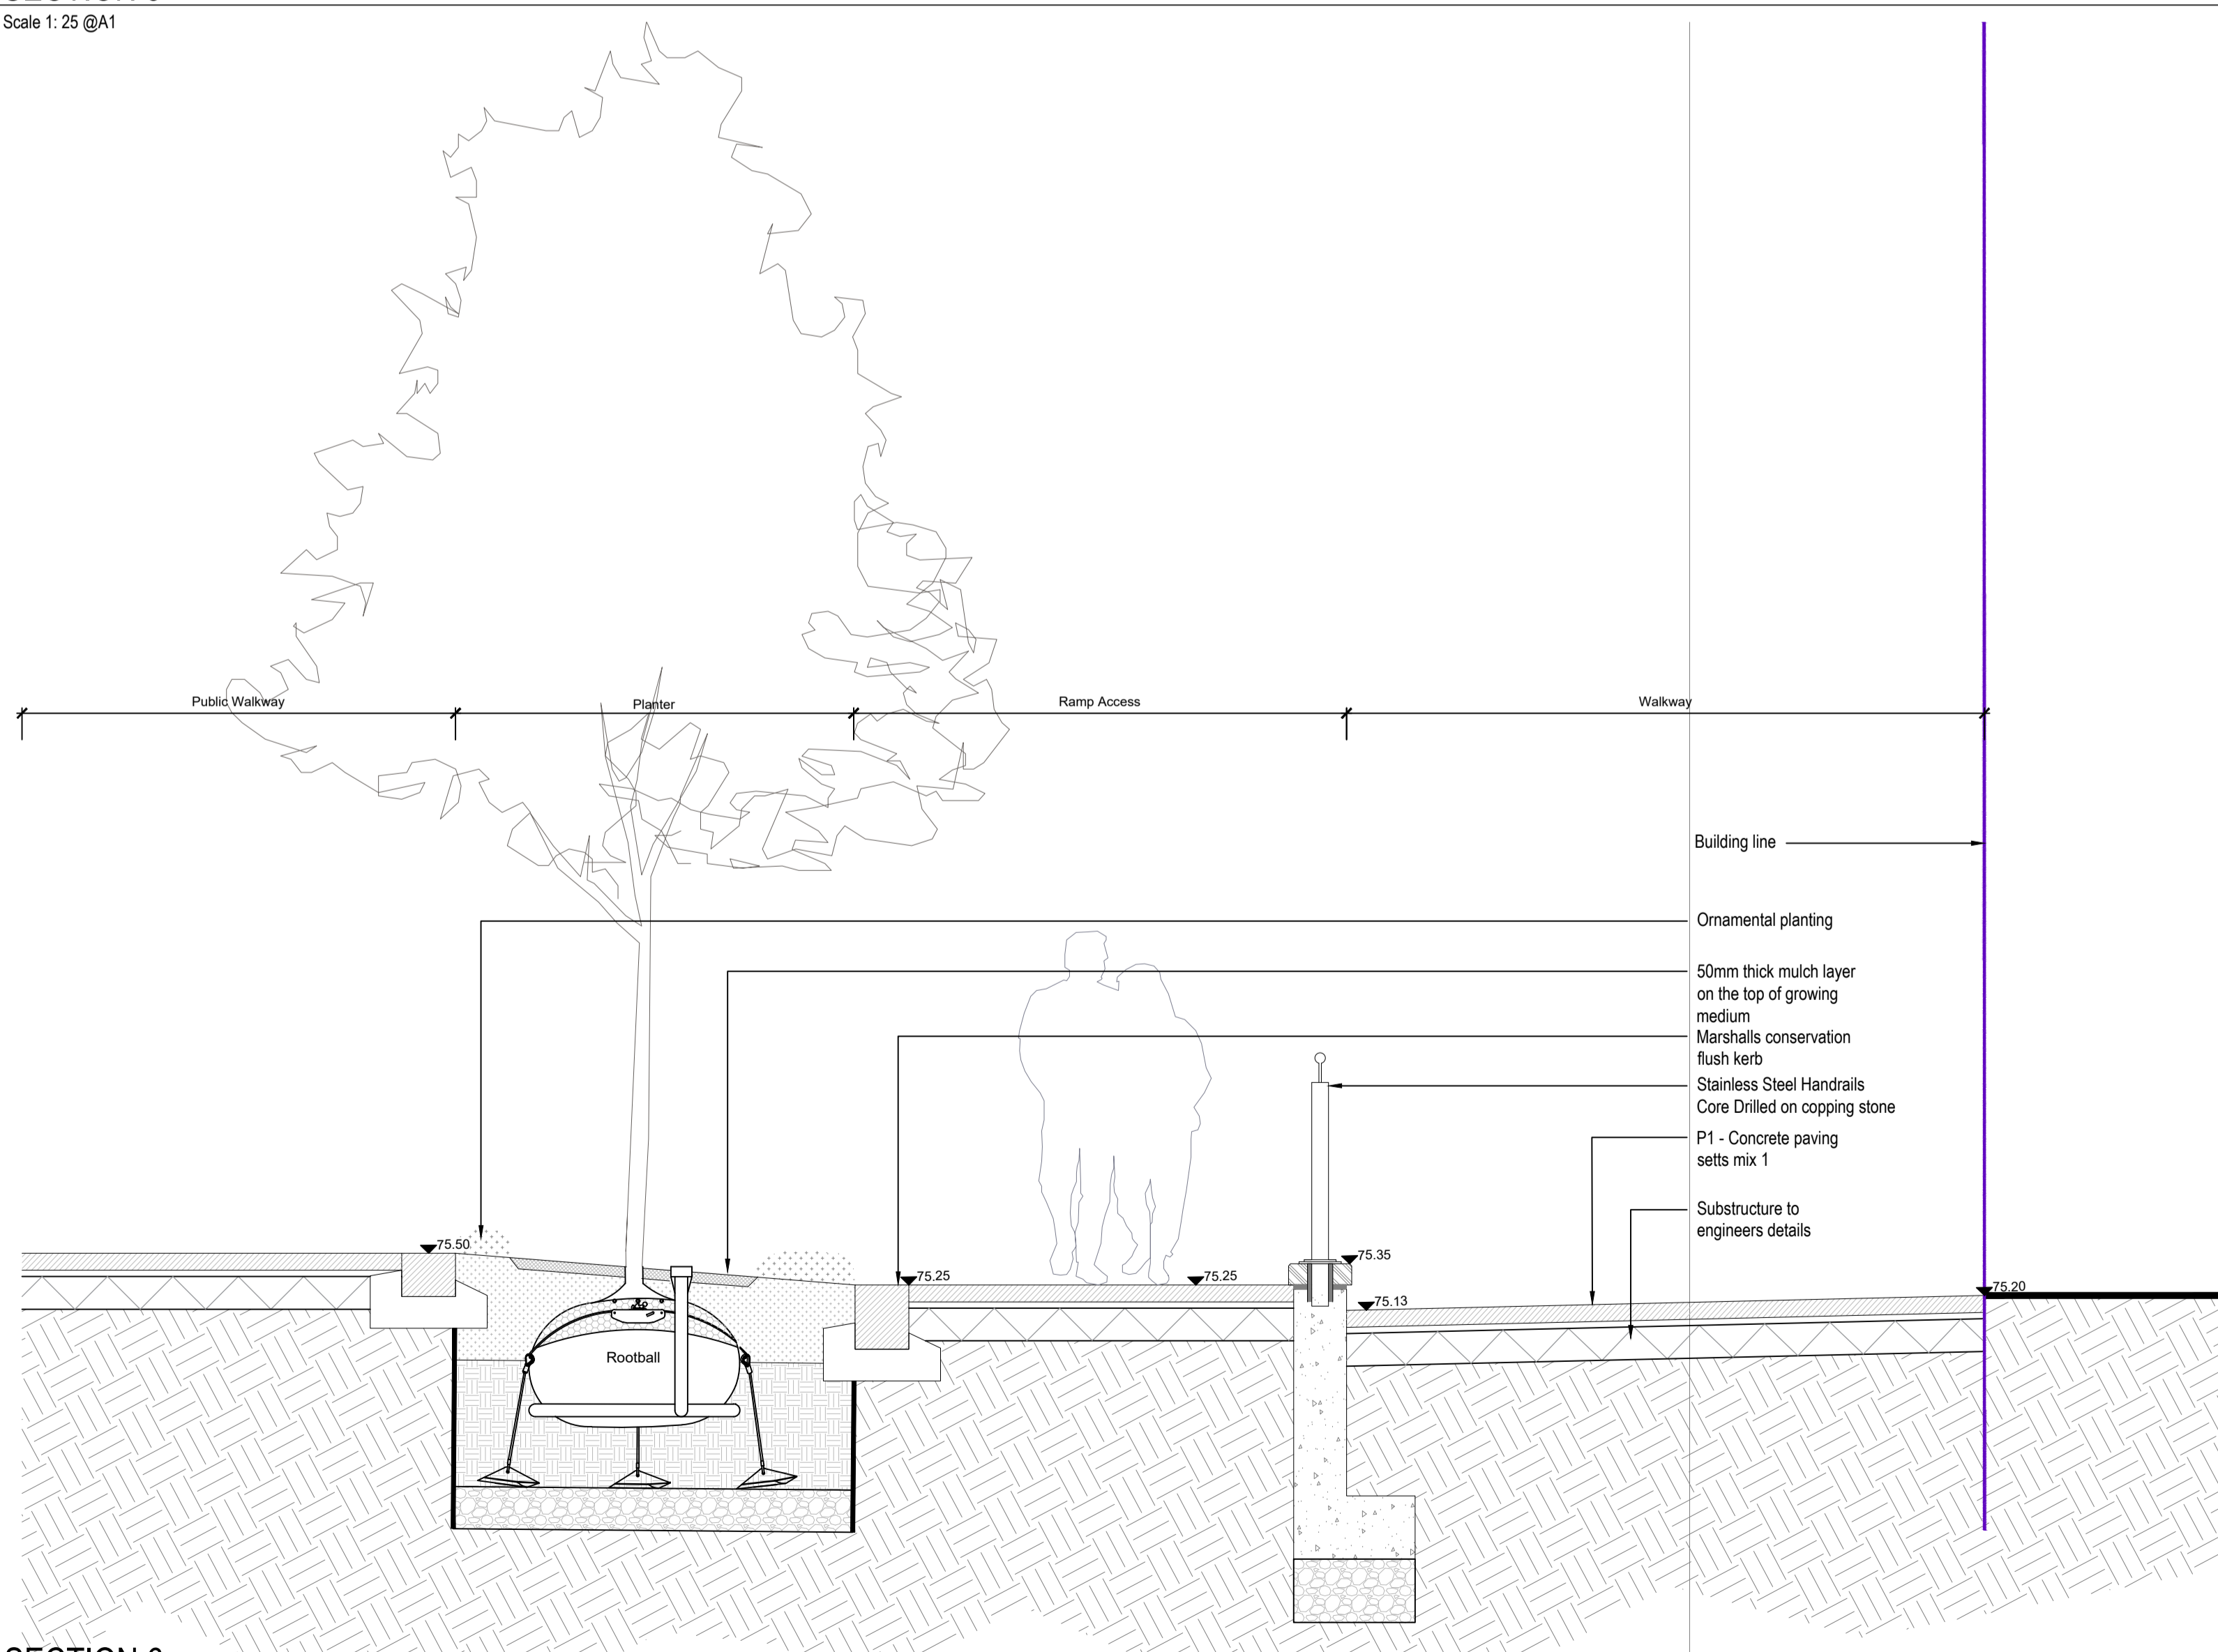


02 SECTION 6
Scale 1: 25 @A1

rev	details	by	date
P01	STAGE 4 FIRST ISSUE	RK	21.09.2022
P02	TURF AREA AMENDED TO SUIT VE	RK	15.04.2024
P03	UPDATED AS PER THE NEW ENTRANCE	SVU	29.07.2024
C01	ISSUED FOR CONSTRUCTION	SVU	03.09.2024

Notes

1.0 Do not scale from drawing, use figured dimensions only
 1.1 All dimensions to be checked onsite
 1.2 This drawing to be read in conjunction with all other Gillespies drawings and specifications

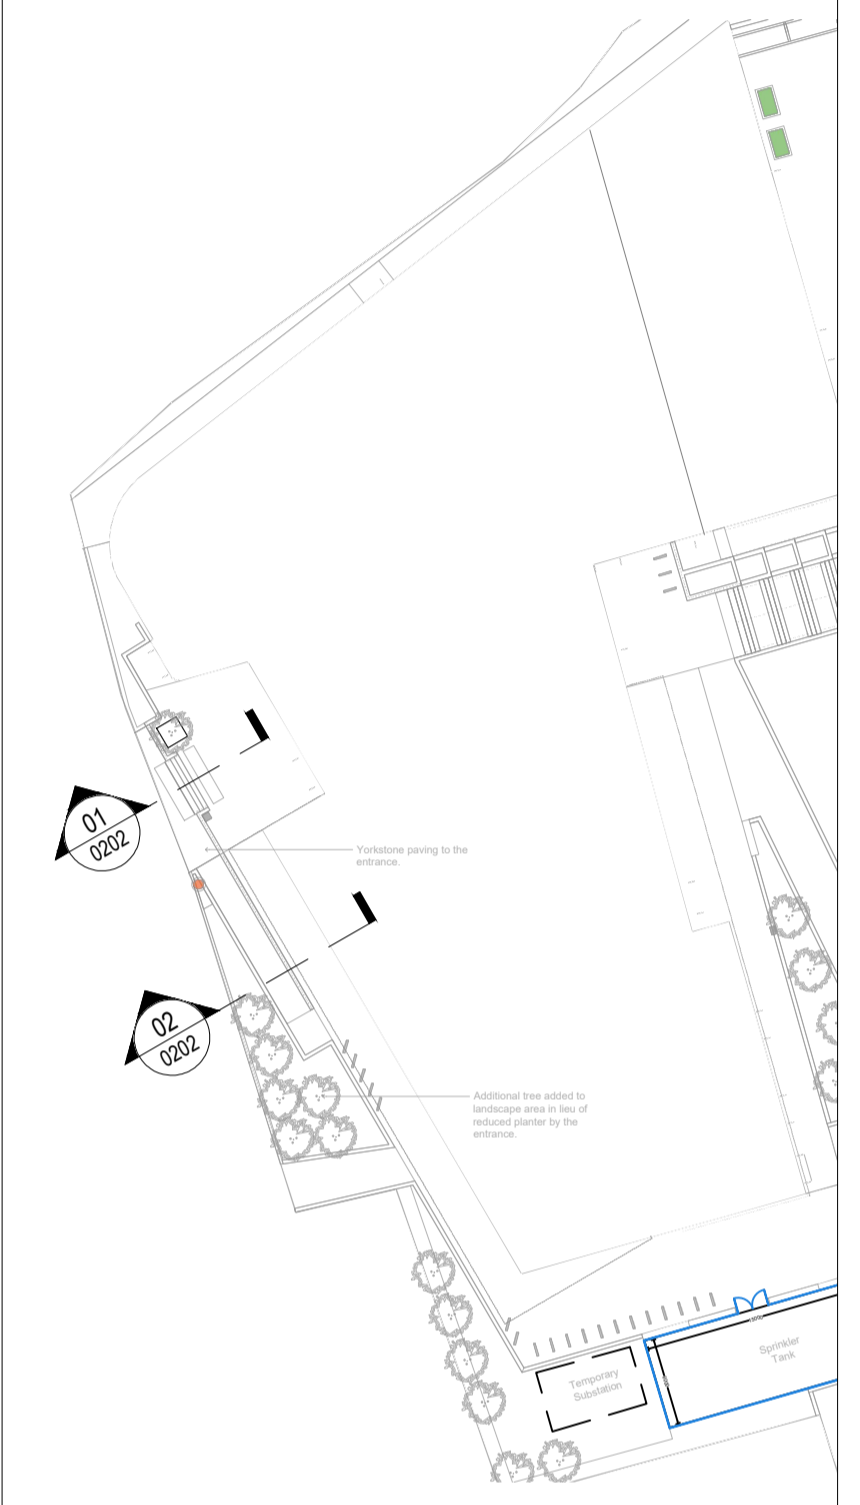

Project title
 UoH
 Health and Wellbeing Academy

Drawing title
 SITE SECTIONS 03

Drawing status	Scale	Drawn
CONSTRUCTION	As shown @ A1	RK
	Date	Checked
	21.09.2022	WC
	Drawing number	Revision

HWA-GIL-P1-XX-DR-L-0202 C01

Client
University of HUDDERSFIELD
 University of Huddersfield
 Queensgate, Huddersfield
 West Yorkshire, HD1 3DH

GILLESPIES