

rev	details	by	date
P00	ISSUED FOR PLANNING	SVU	15.08.2024
C01	ISSUED FOR CONSTRUCTION	SVU	03.09.2024

Notes

- 1.0 Do not scale from drawing, use figured dimensions only
- 1.1 All dimensions to be checked onsite
- 1.2 This drawing to be read in conjunction with all other Gillespies drawings and specifications




01
0320 SPRINKLER TANK SCREEN - PLAN VIEW
Scale 1: 50 @A1



02
0320 SPRINKLER TANK SCREEN - EYE LEVEL VIEW 1 (V1)
Scale 1: 50 @A1



03
0320 SPRINKLER TANK SCREEN - EYE LEVEL VIEW 2 (V2)
Scale 1: 50 @A1

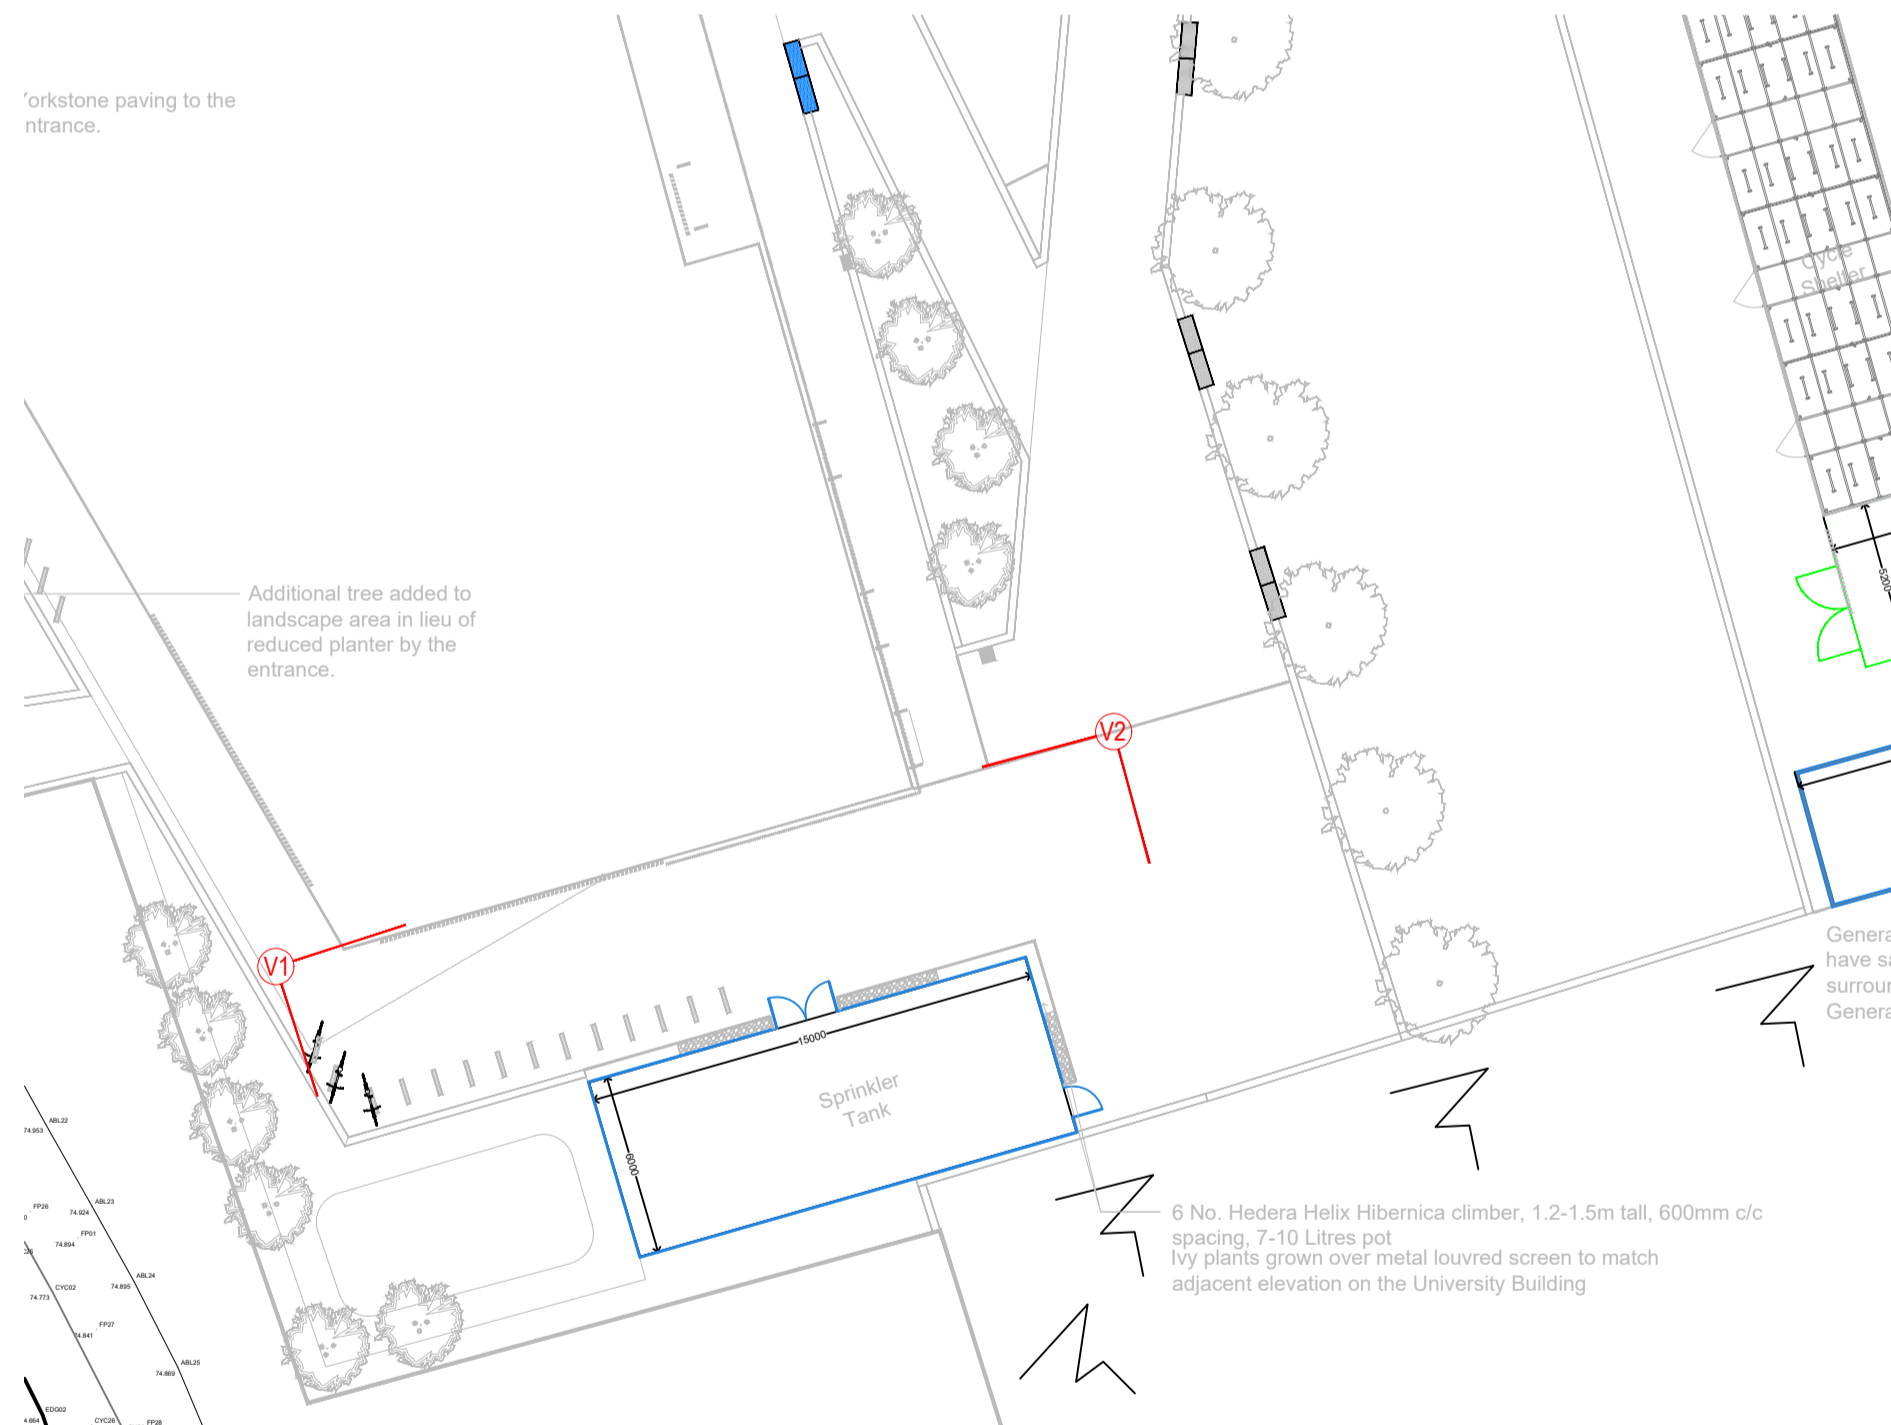

00
0320 KEY PLAN - VIEW LOCATION
Scale 1: 200 @A1

Project title
UoH
Health and Wellbeing Academy

Drawing title
SPRINKLER TANK ENCLOSURE - METAL LOUVRE VISUALS

Drawing status	Scale	Drawn
CONSTRUCTION	As shown @ A1	SVU
	Date	Checked
	30.07.2024	WC
Drawing number	Revision	
HWA-GIL-P1-XX-DR-L-0320	C01	

Client
University of Huddersfield
Oversleigh, Huddersfield
West Yorkshire, HD13DH

