
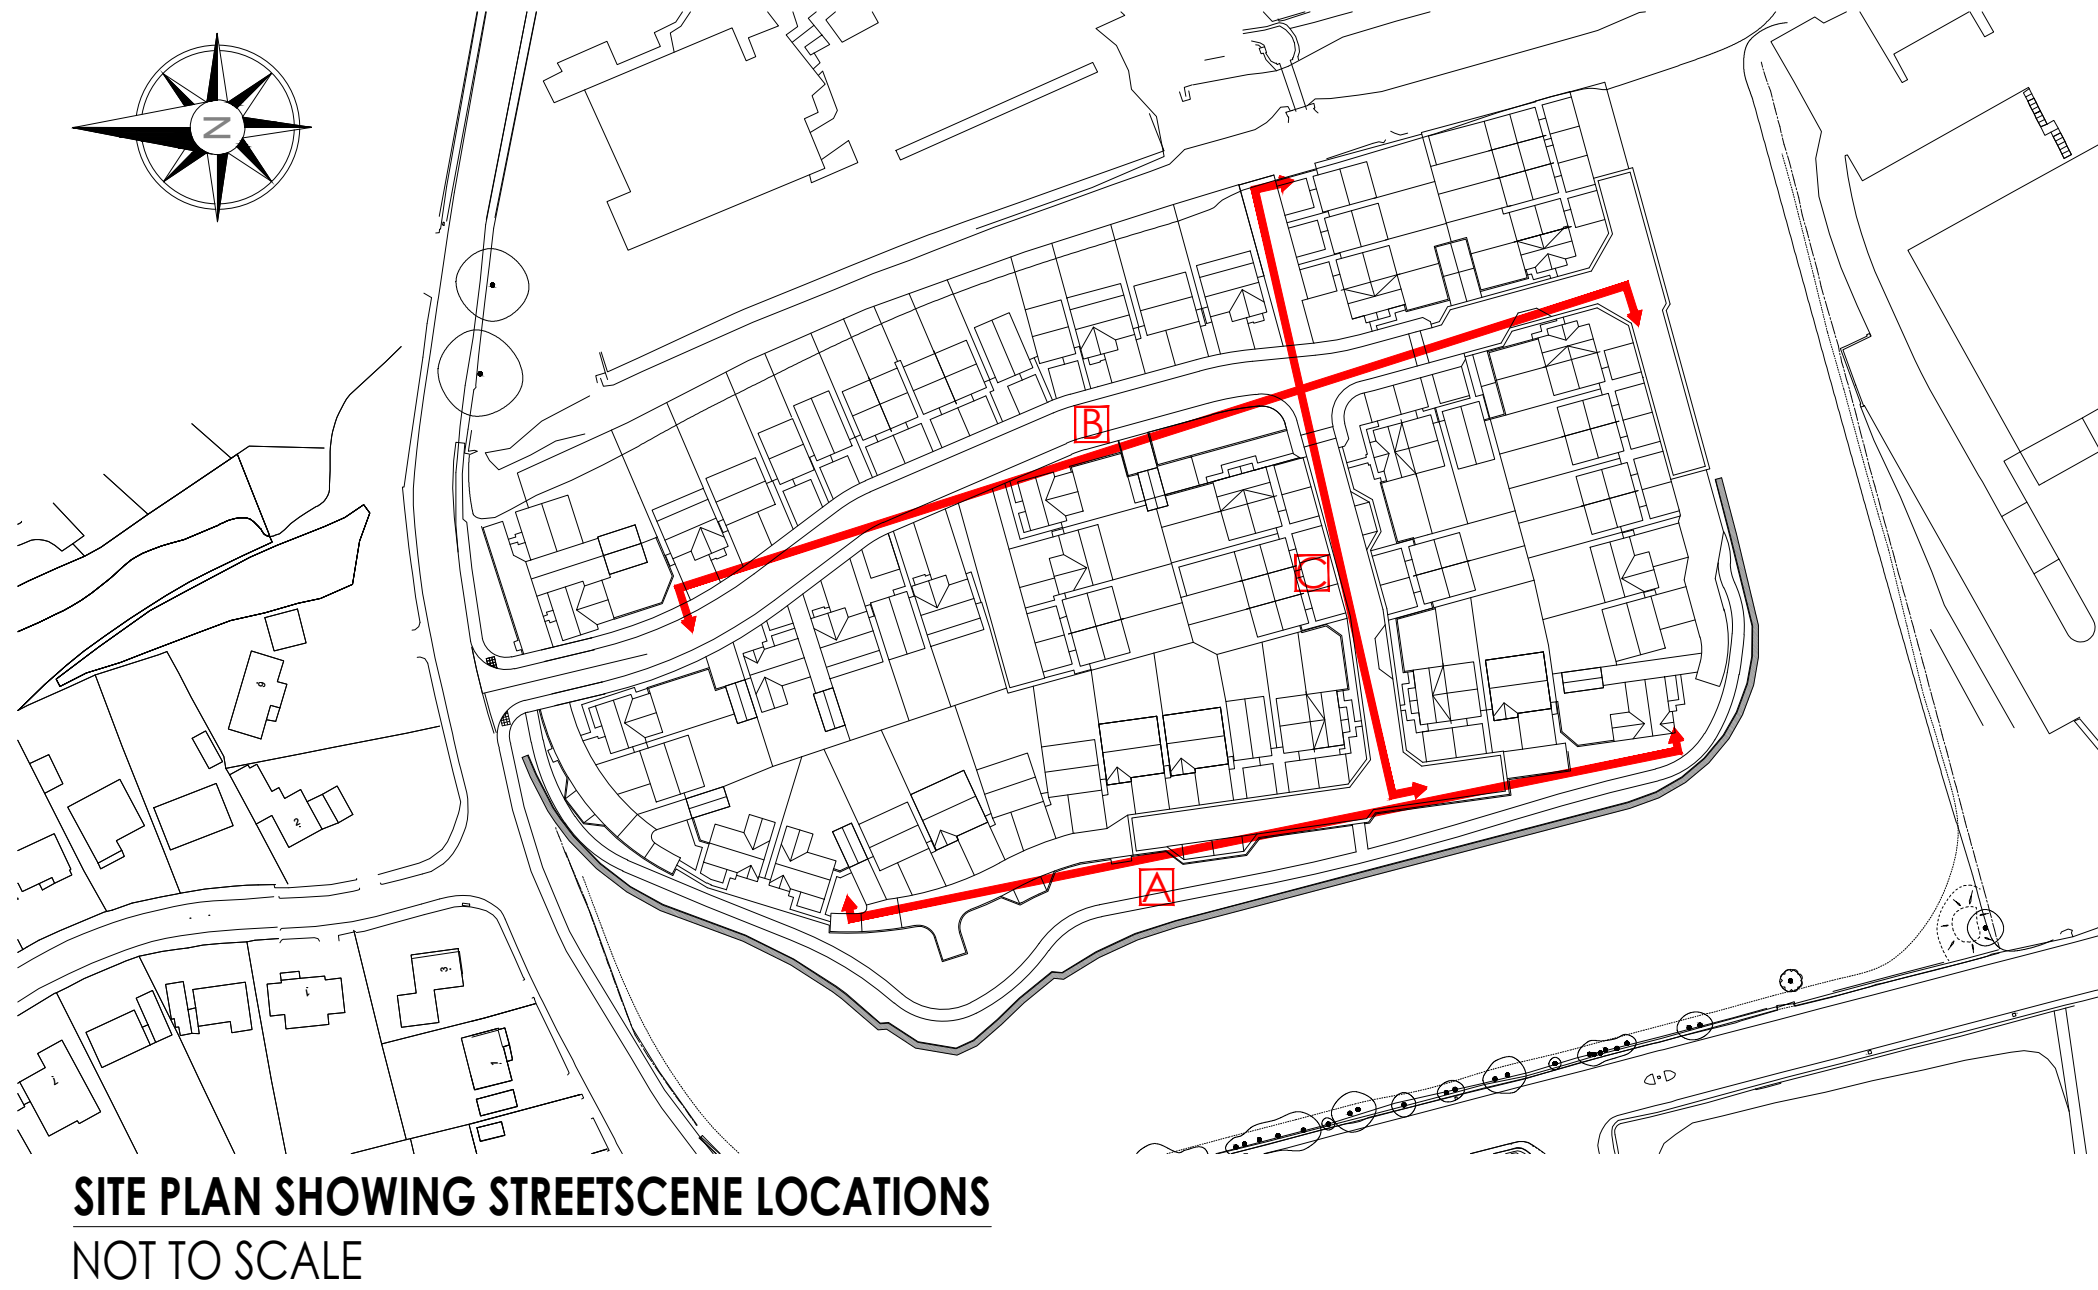


PENISTONE ROAD, FENAY BRIDGE

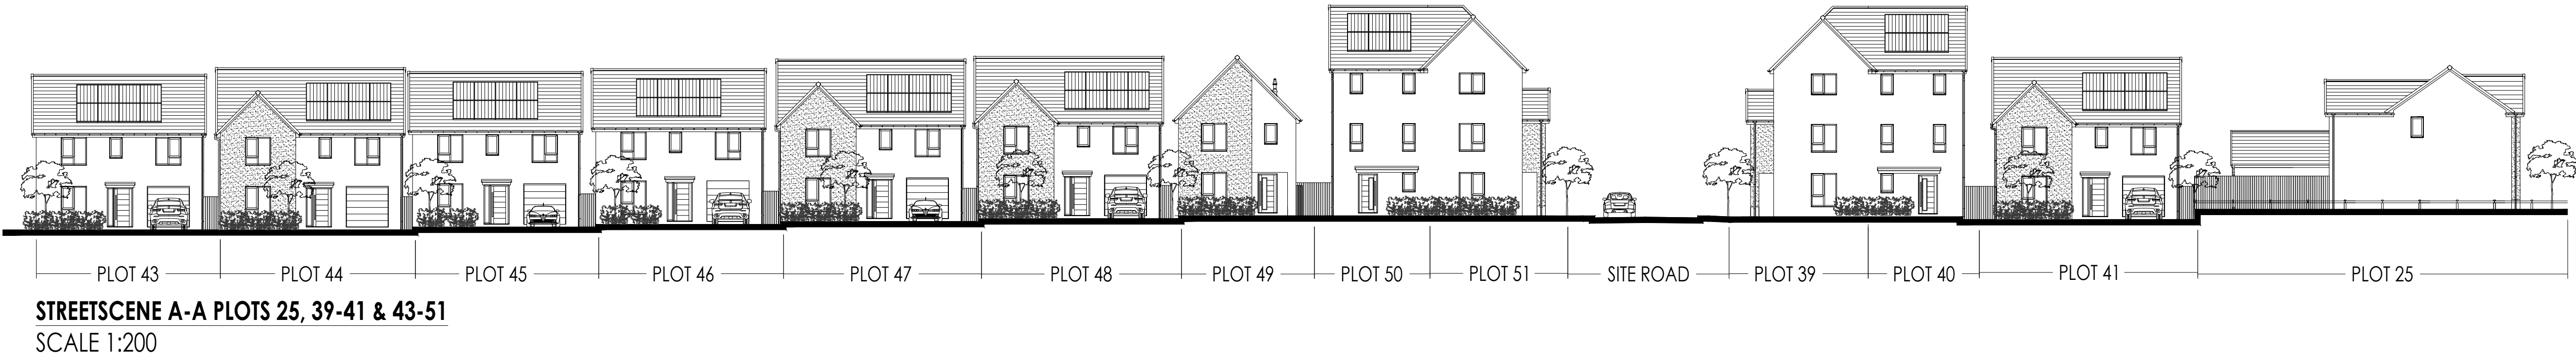

ISSUE FOR PLANNING

- NOTES:
1. ALL DIMENSIONS ARE IN MILLIMETRES, UNLESS STATED OTHERWISE.
 2. DO NOT SCALE FROM THIS DRAWING.
 3. ALL DIMENSIONS TO BE VERIFIED ON SITE BEFORE CONSTRUCTION COMMENCES.
 4. EXISTING SERVICE RUNS TO BE VERIFIED BY SITE INSPECTION.

Rev.	Description	Date
honey		
PARKER PEEL		
ARCHITECTURAL		
info@parkerpeel.co.uk w www.parkerpeel.co.uk t01924 921 860		
Client Homes by Honey		
Project 2307 Residential Development at Penistone Road, Fenay Bridge		
Title Street Scenes		
Draw. No. 2307-SS-01	Rev. -	Scale 1:200@A1
Drawn AC	Checked AK	Date 09/23