


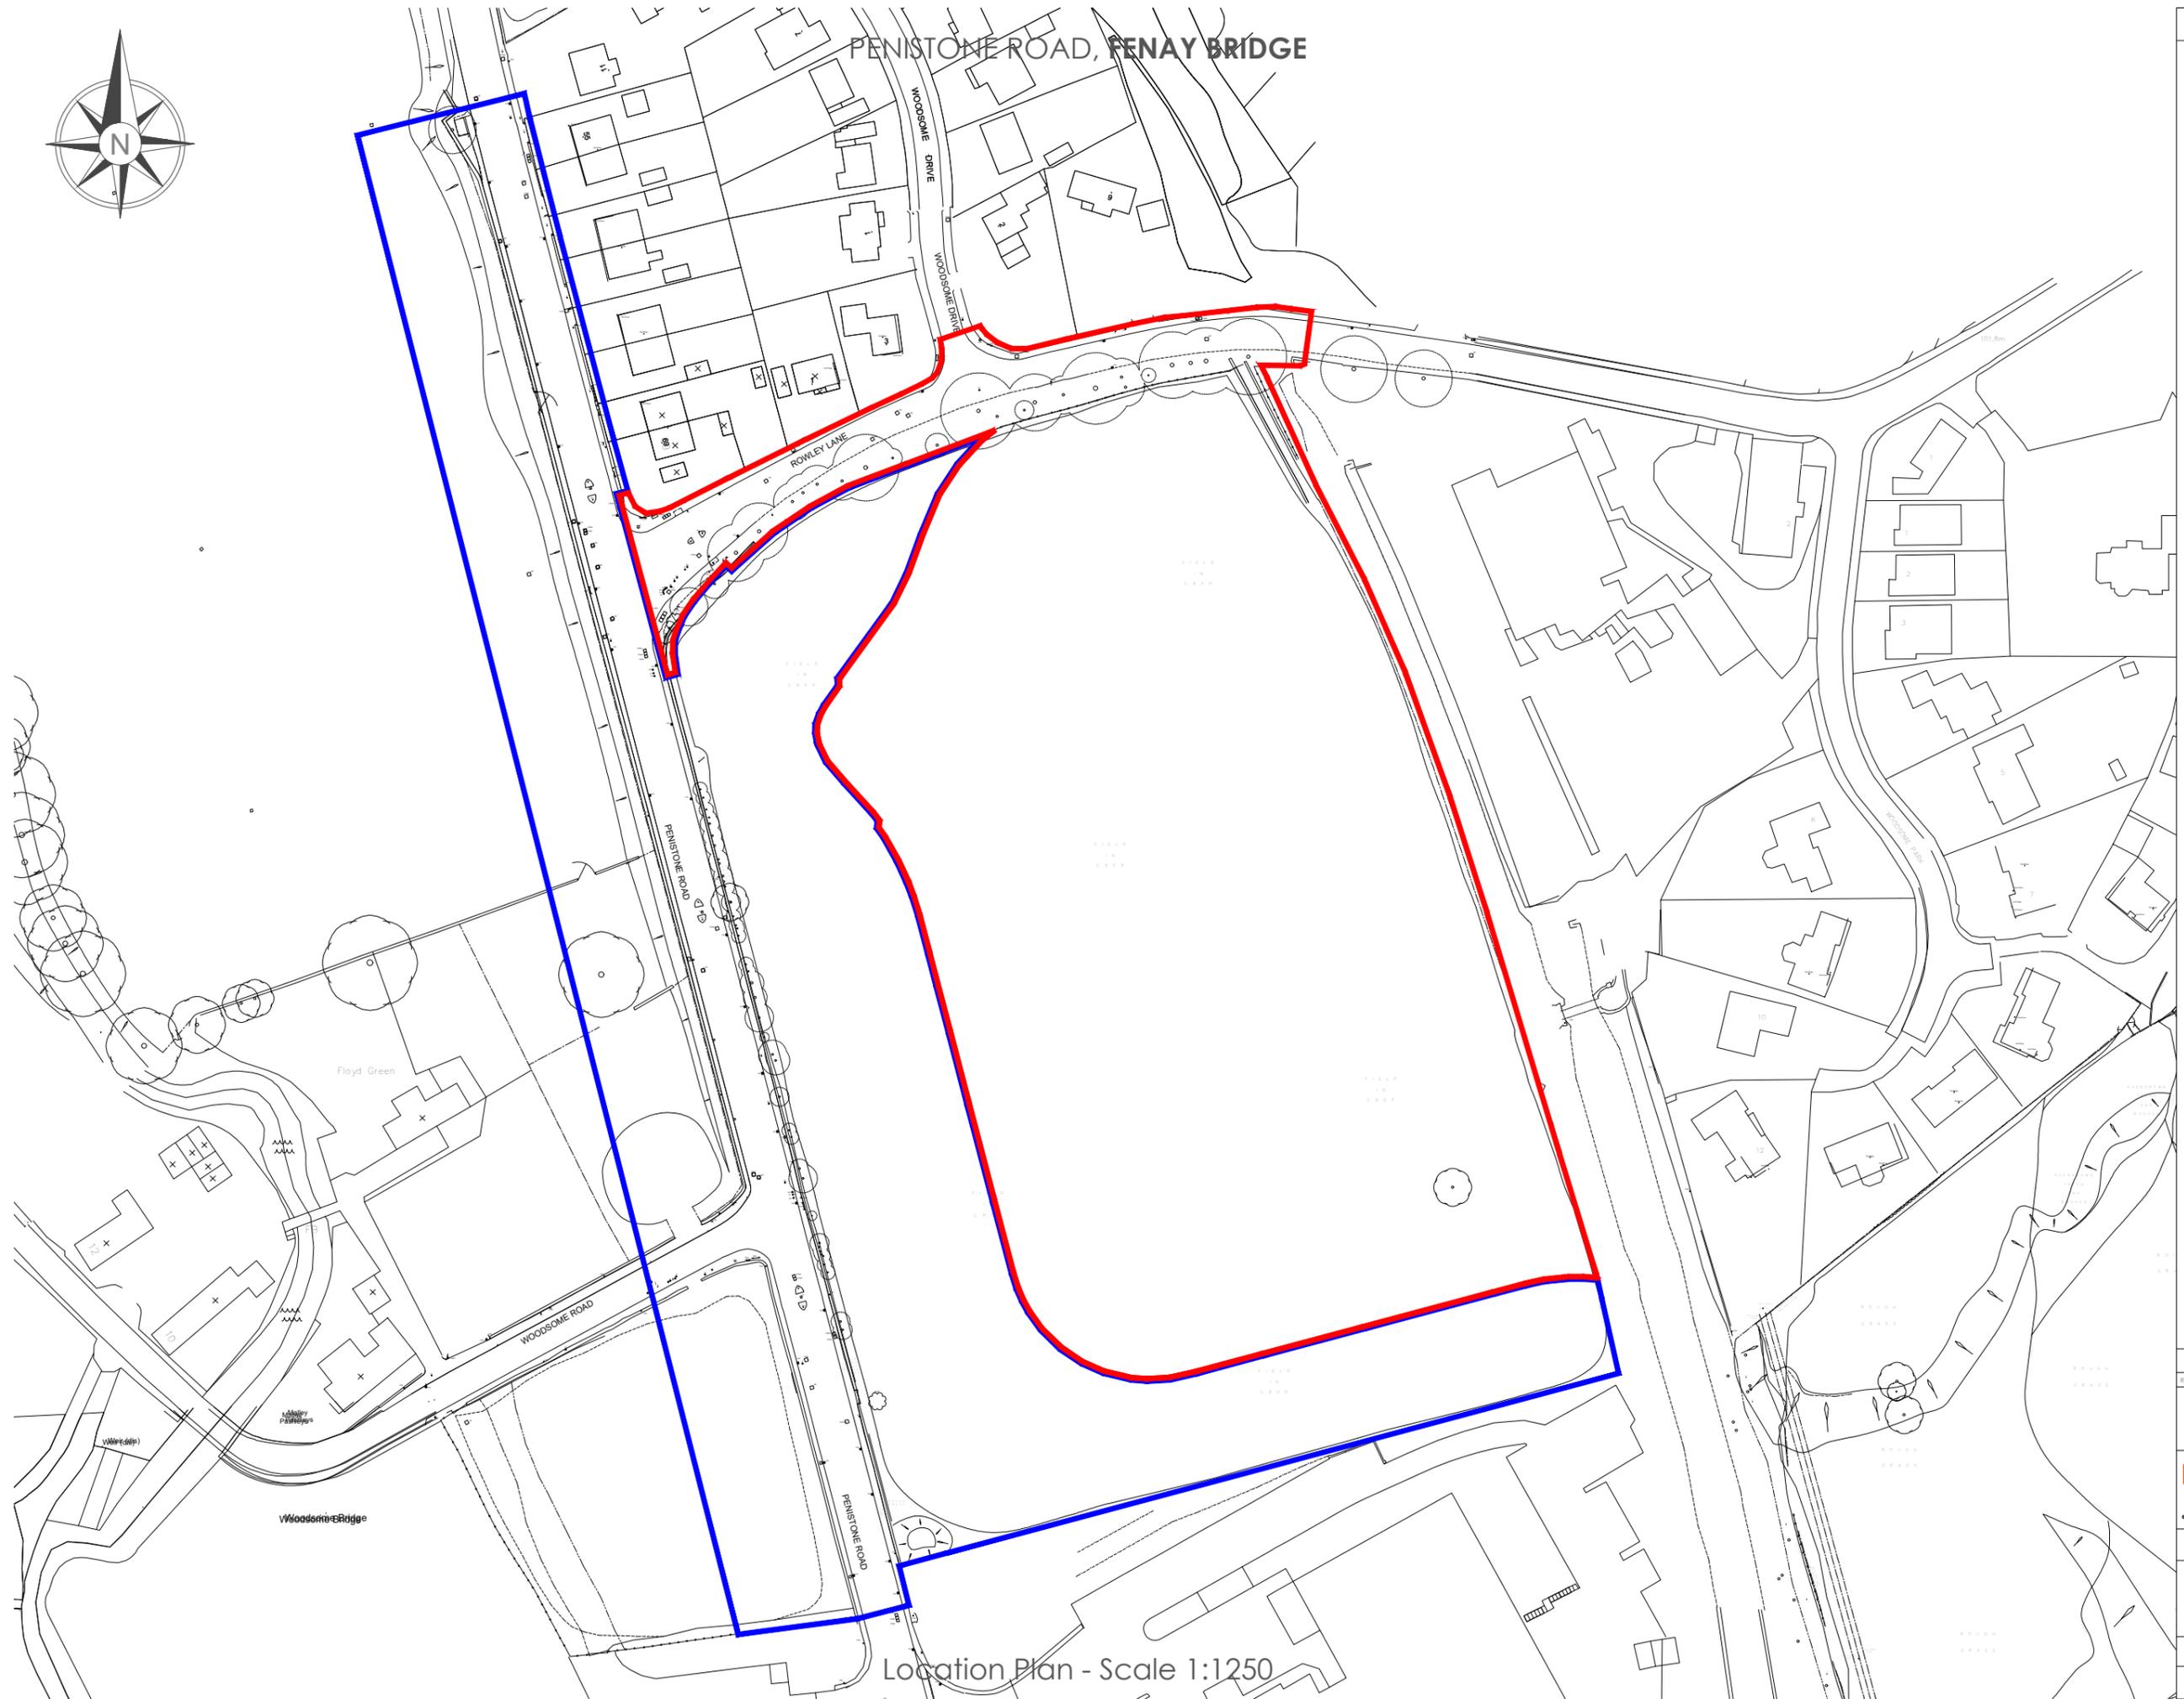

PENISTONE ROAD, FENAY BRIDGE



ISSUE FOR PLANNING

NOTES:

1. ALL DIMENSIONS ARE IN MILLIMETRES, UNLESS STATED OTHERWISE.
2. DO NOT SCALE FROM THIS DRAWING.
3. ALL DIMENSIONS TO BE VERIFIED ON SITE BEFORE CONSTRUCTION COMMENCES.
4. EXISTING SERVICE RUNS TO BE VERIFIED BY SITE INSPECTION.

Rev	Description	Date
honey		
PARKER PEEL ARCHITECTURAL		
<small>• info@parkerpeel.co.uk • www.parkerpeel.co.uk • 01924 921 860</small>		
Client Homes by Honey		
Project 2307 Residential Development at Penistone Road, Fenay Bridge		
Title Location Plan		
Draw No. 2307-SI-01	Rev. Scale - 1:1250@A3 AK	Drawn Checked Date - - 09/23