

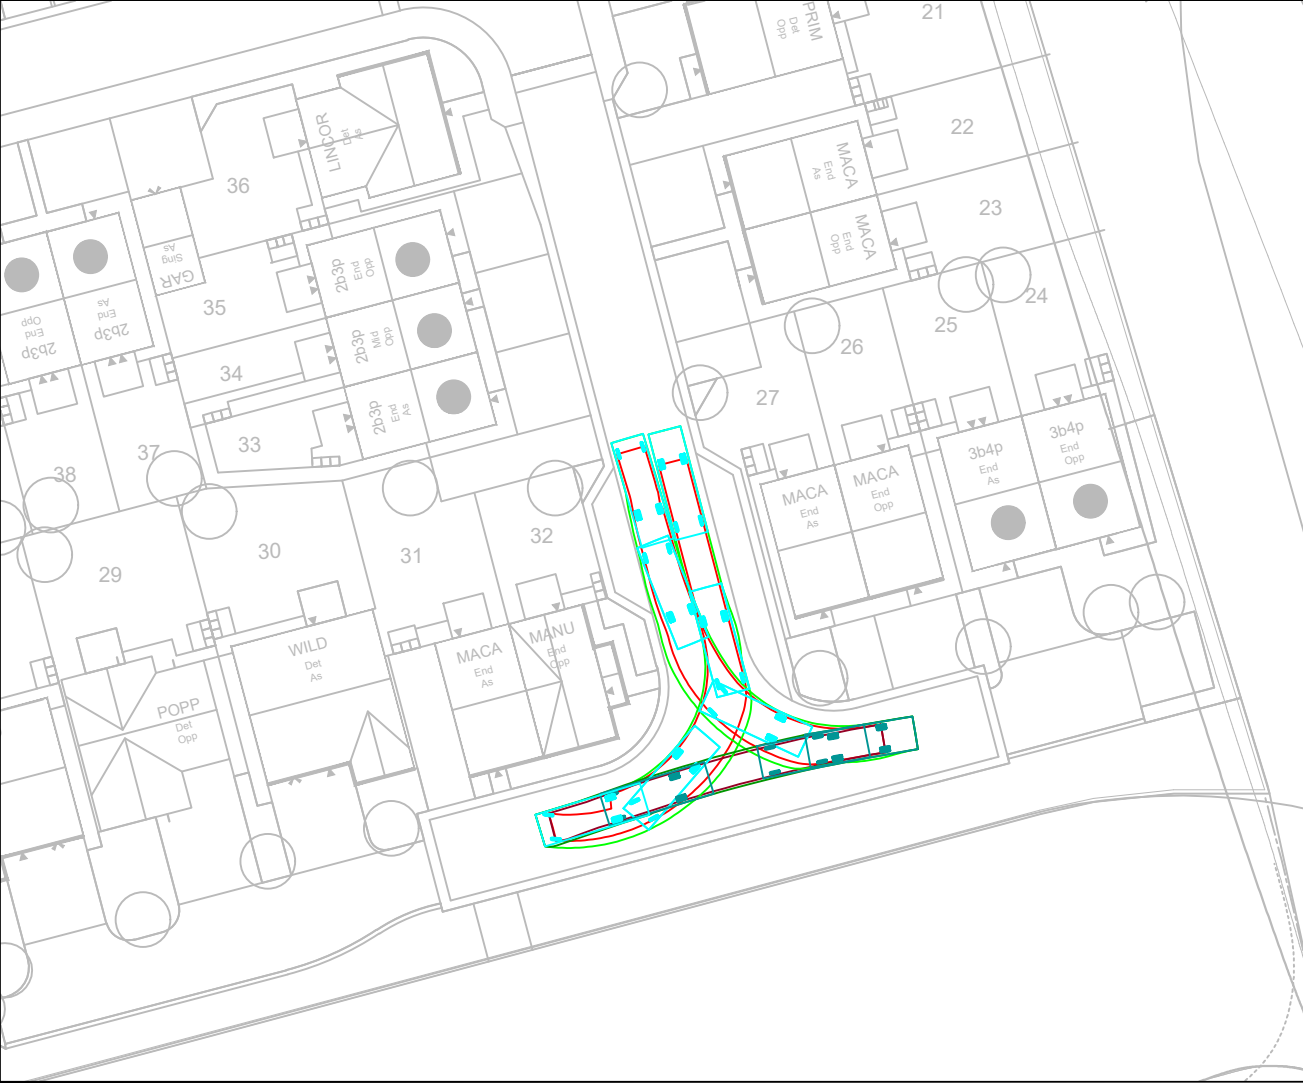
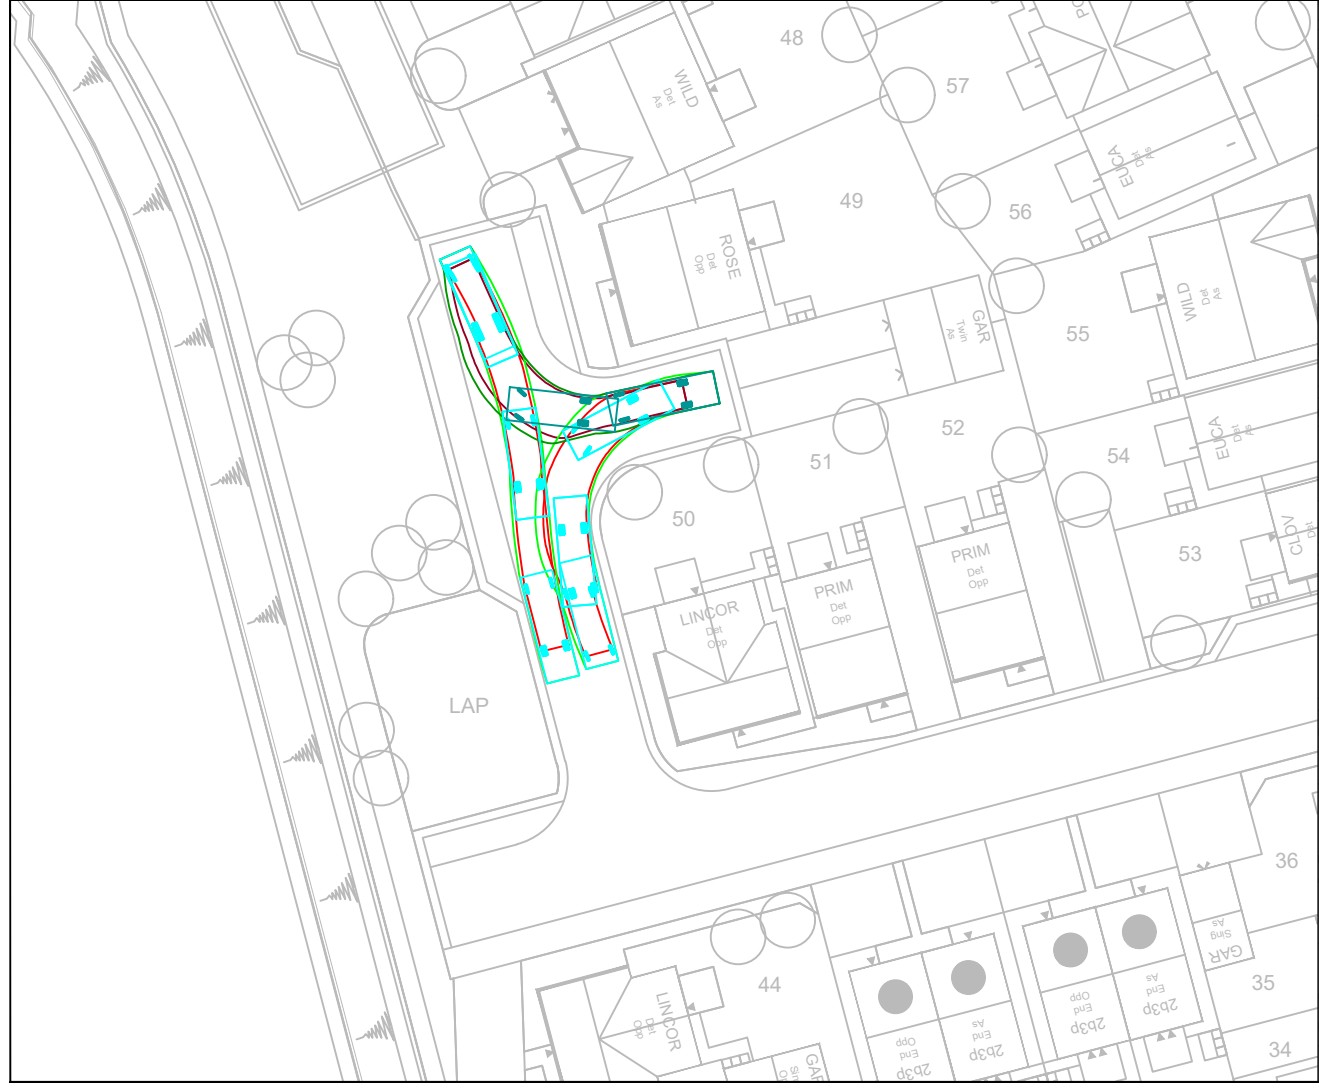


7.5t Panel Van
Overall Length 7.210m
Overall Width 2.192m
Overall Body Height 2.544m
Min Body Ground Clearance 0.316m
Track Width 1.865m
Lock to lock time 4.00s
Kerb to Kerb Turning Radius 7.400m

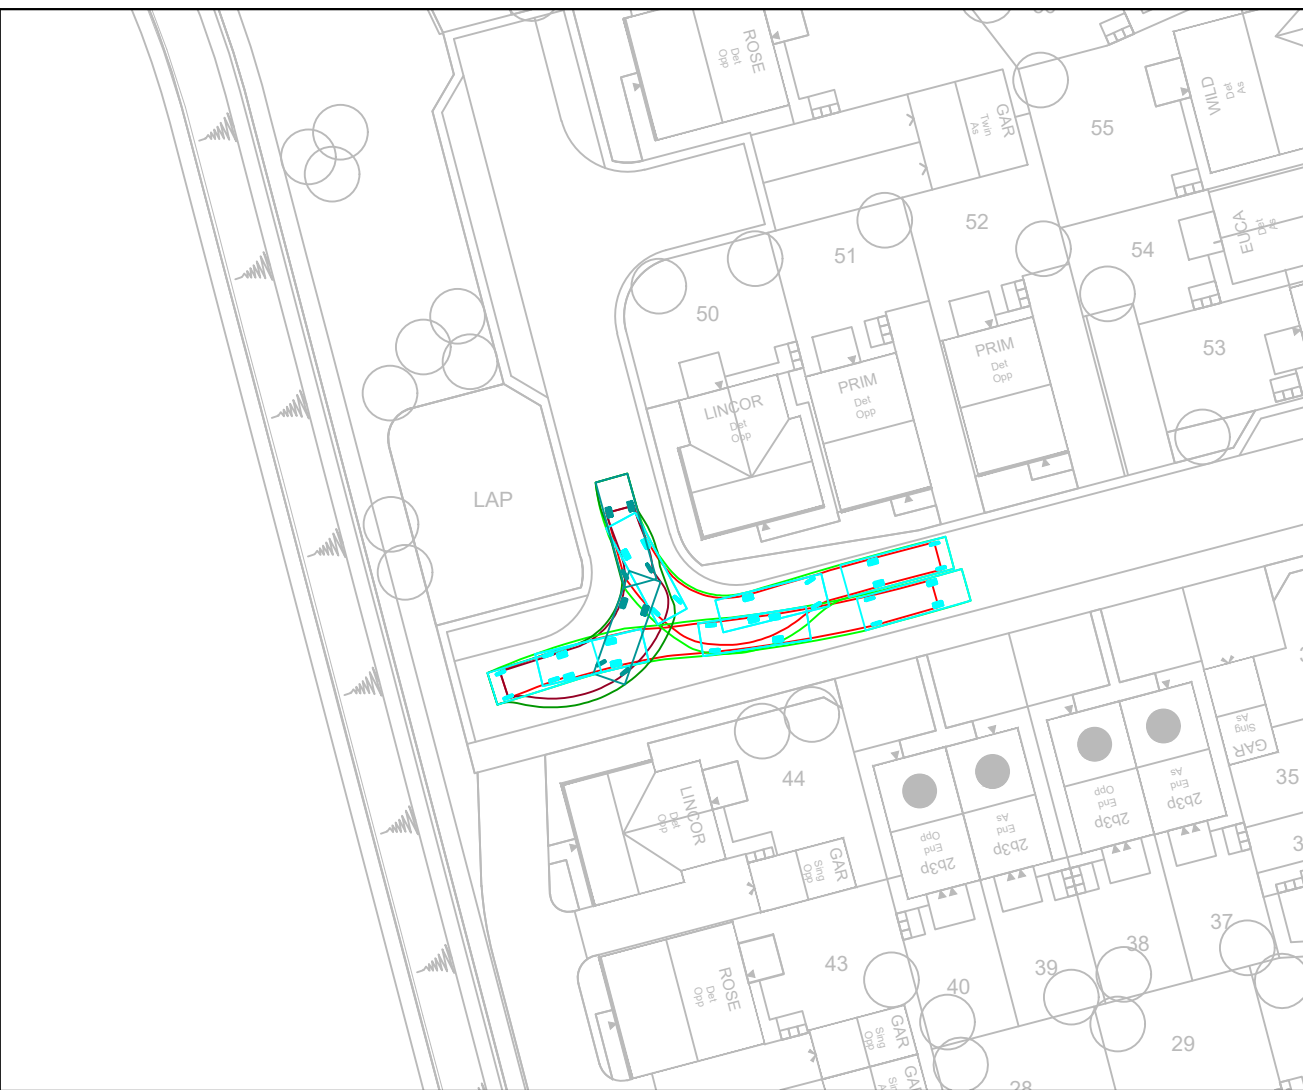

P02	Updated Site Layout	05.12.24	RW
P01	Preliminary Issue	20.09.24	RID

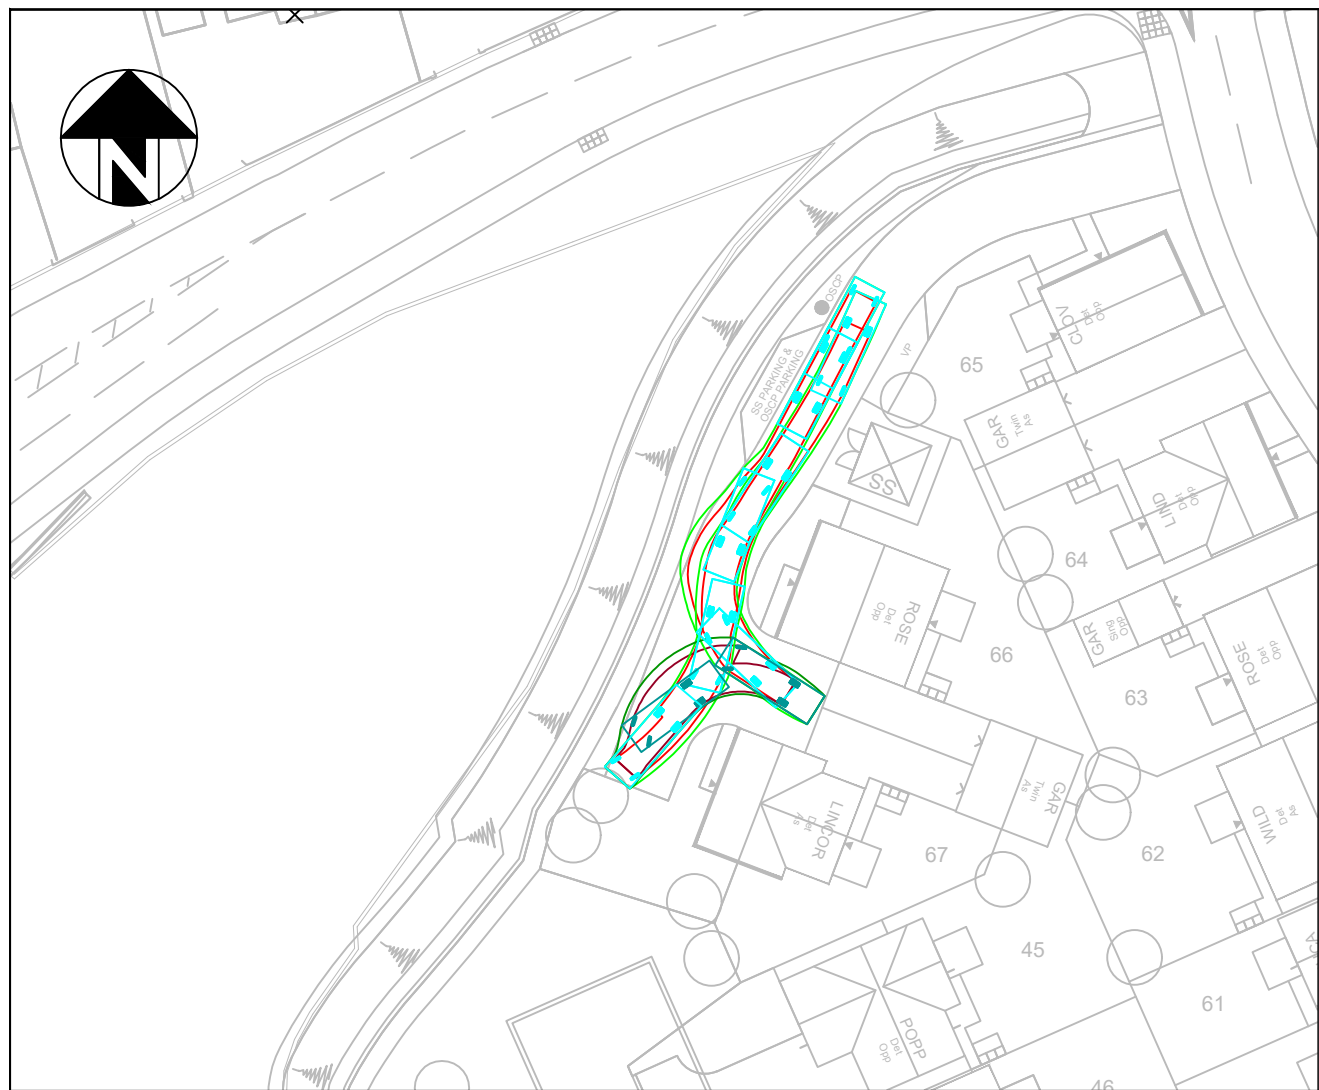

ANDREW MOSELEY ASSOCIATES
Transport & Infrastructure Consultants
15 St Paul's Street
Second Floor
Leeds LS1 2JG
www.amatp.co.uk

Project: **PENISTONE ROAD, FENAY BRIDGE**

Client: **HOMES BY HONEY**

Drawing: **7.5t PANEL VAN SWEEP PATH ANALYSIS**

Drawn By: RW	Date: 05.12.2024
Checked: SD	Scale: 1:500
Drawing No. AMA-22387-ATR006 - 2.2	Rev. P02