


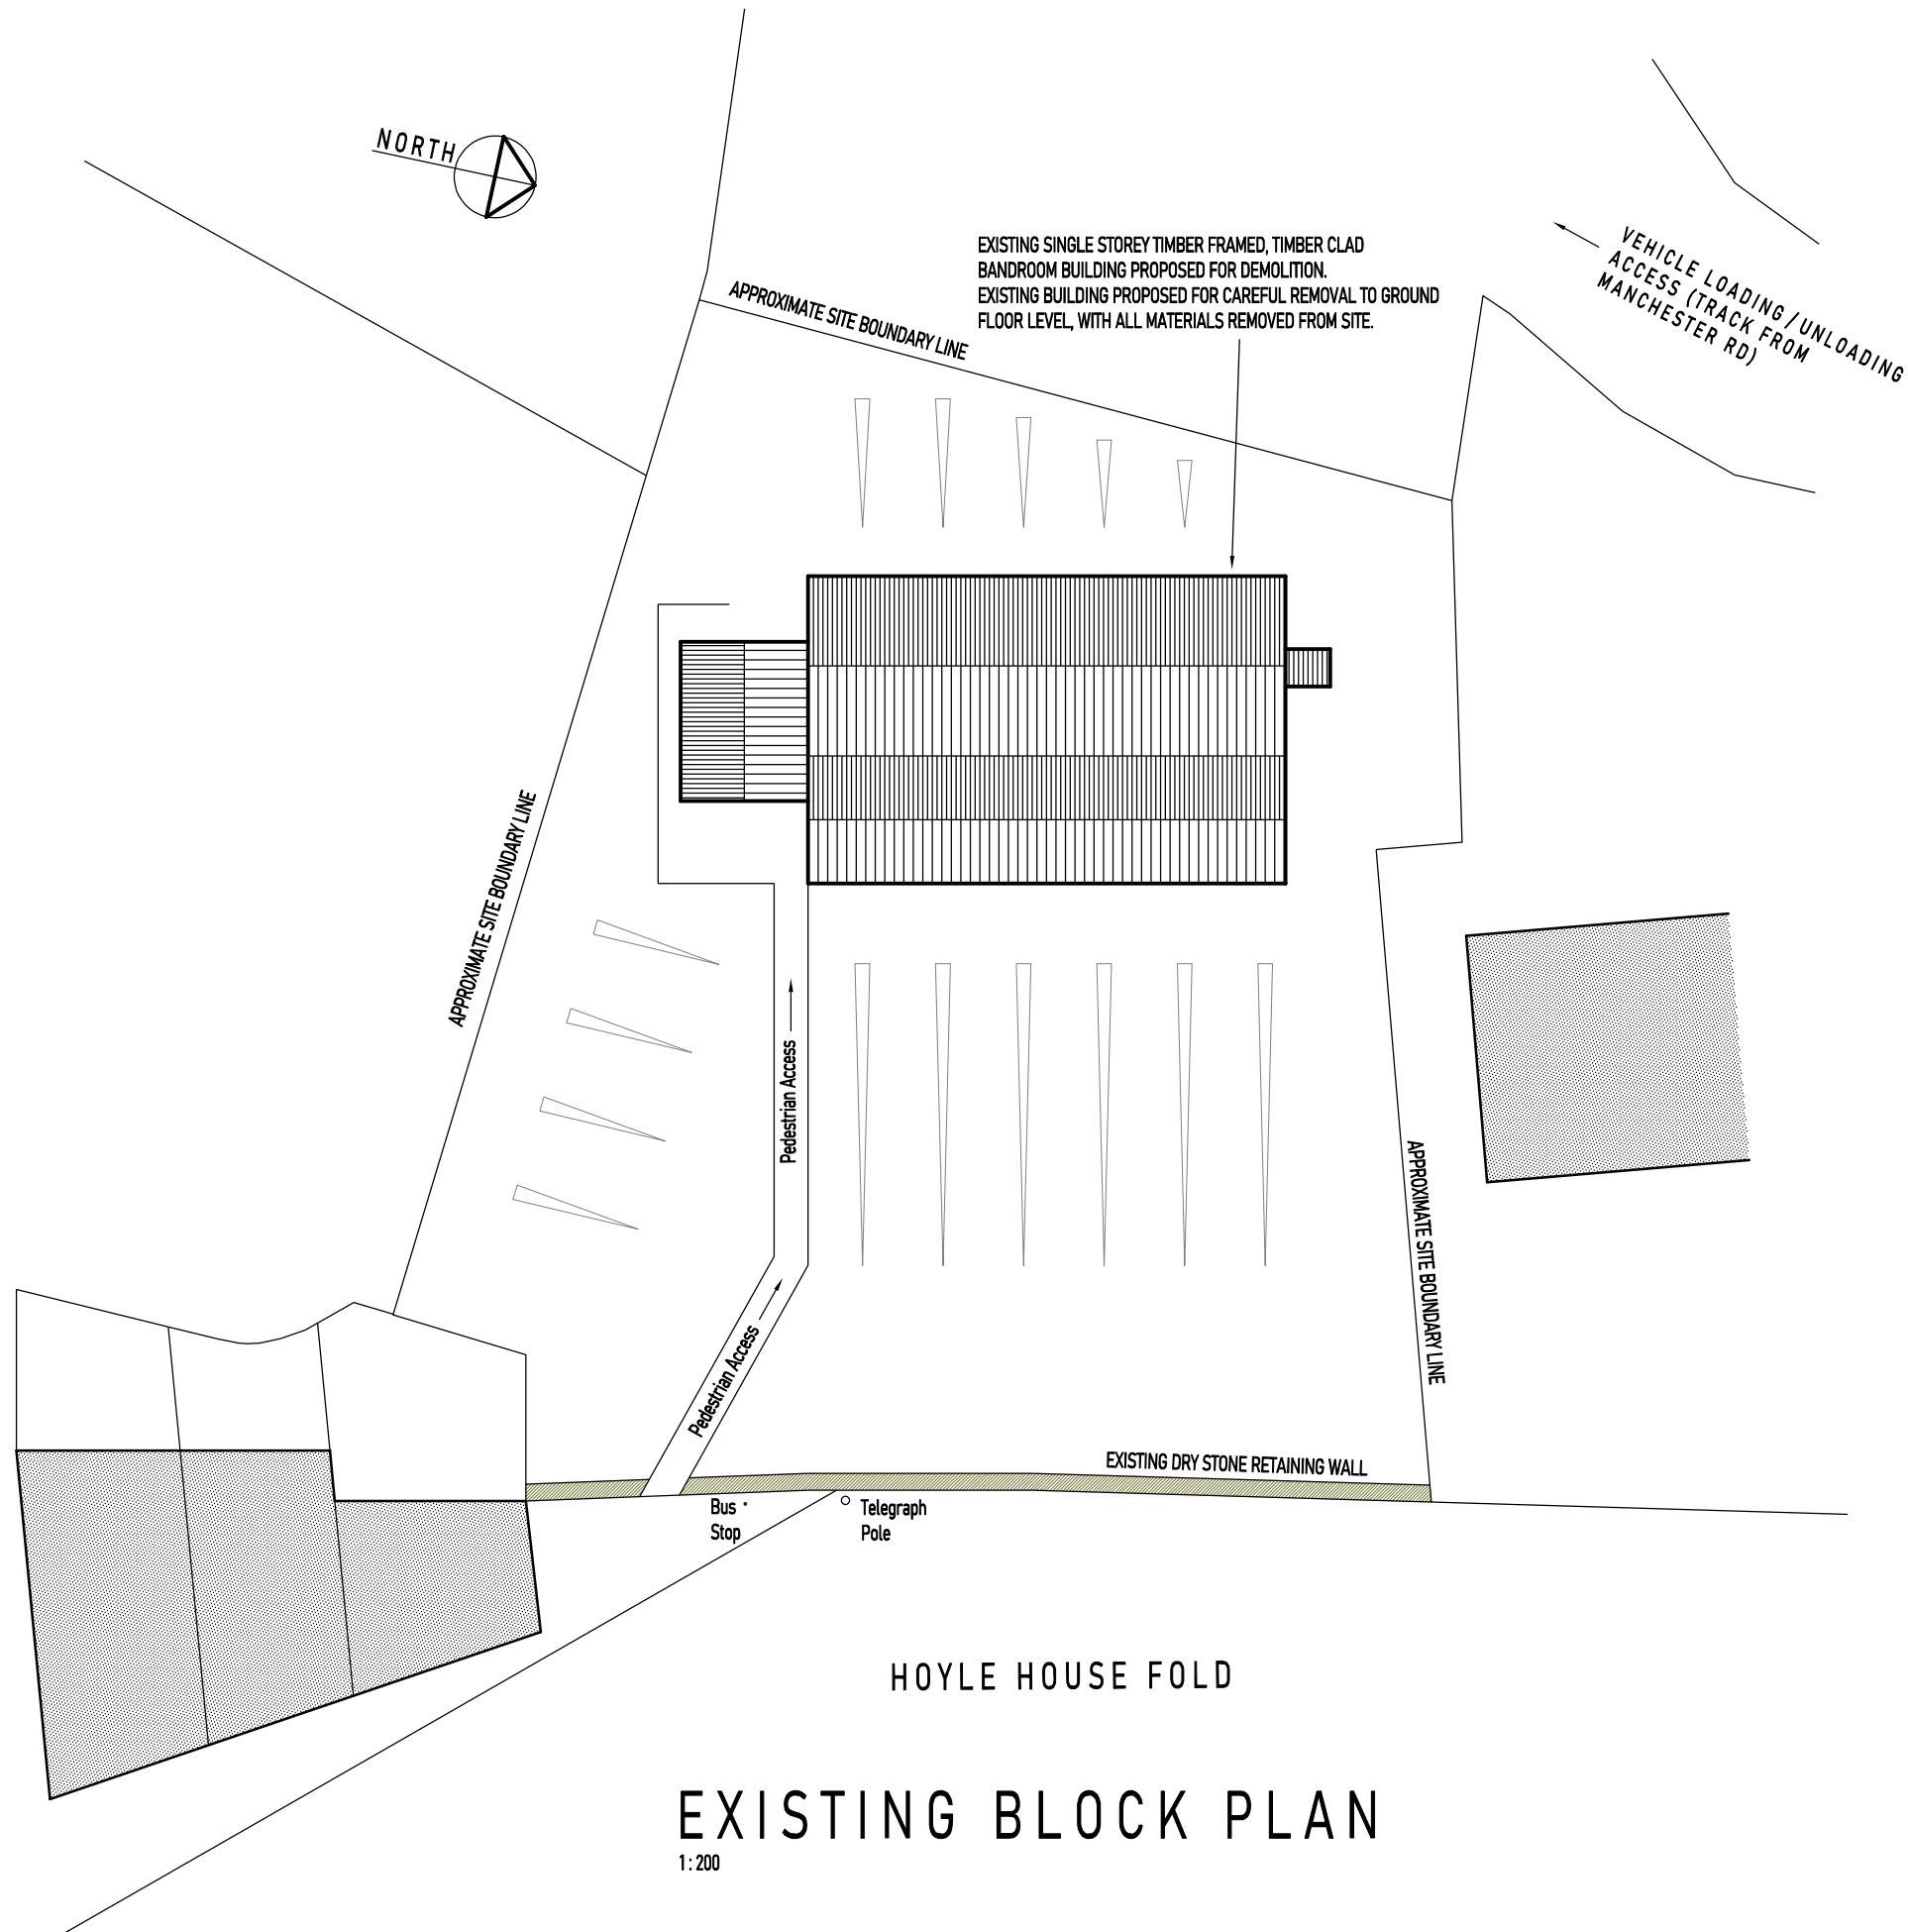

GENERAL NOTES

Do not scale from this drawing, use figured dimensions only - where in doubt consult Engineer

This drawing to be read in conjunction with all relevant Architects and Building Services Engineers drawings

Revision	Description	Date
----------	-------------	------

Empire House
Lewisham Rd
Slaithwaite
Huddersfield
HD7 5AL
dan@sawyerconeng.com
07703 495485

Client

The Linthwaite Band

Project

LINTHWAITE BANDROOM
HOYLE HOUSE FOLD
LINTHWAITE

Drawing Title

EXISTING BLOCK PLAN
SHOWING BANDROOM BUILDING
PROPOSED FOR DEMOLITION

Status	Drawn
PLANNING	DS
Scales	Checked
AS NOTED - PLOTTED AT A3	DS

Project and Dwg No.	Rev
23_471_001	P1