


9 Netheroyd Hill Road Location Plan

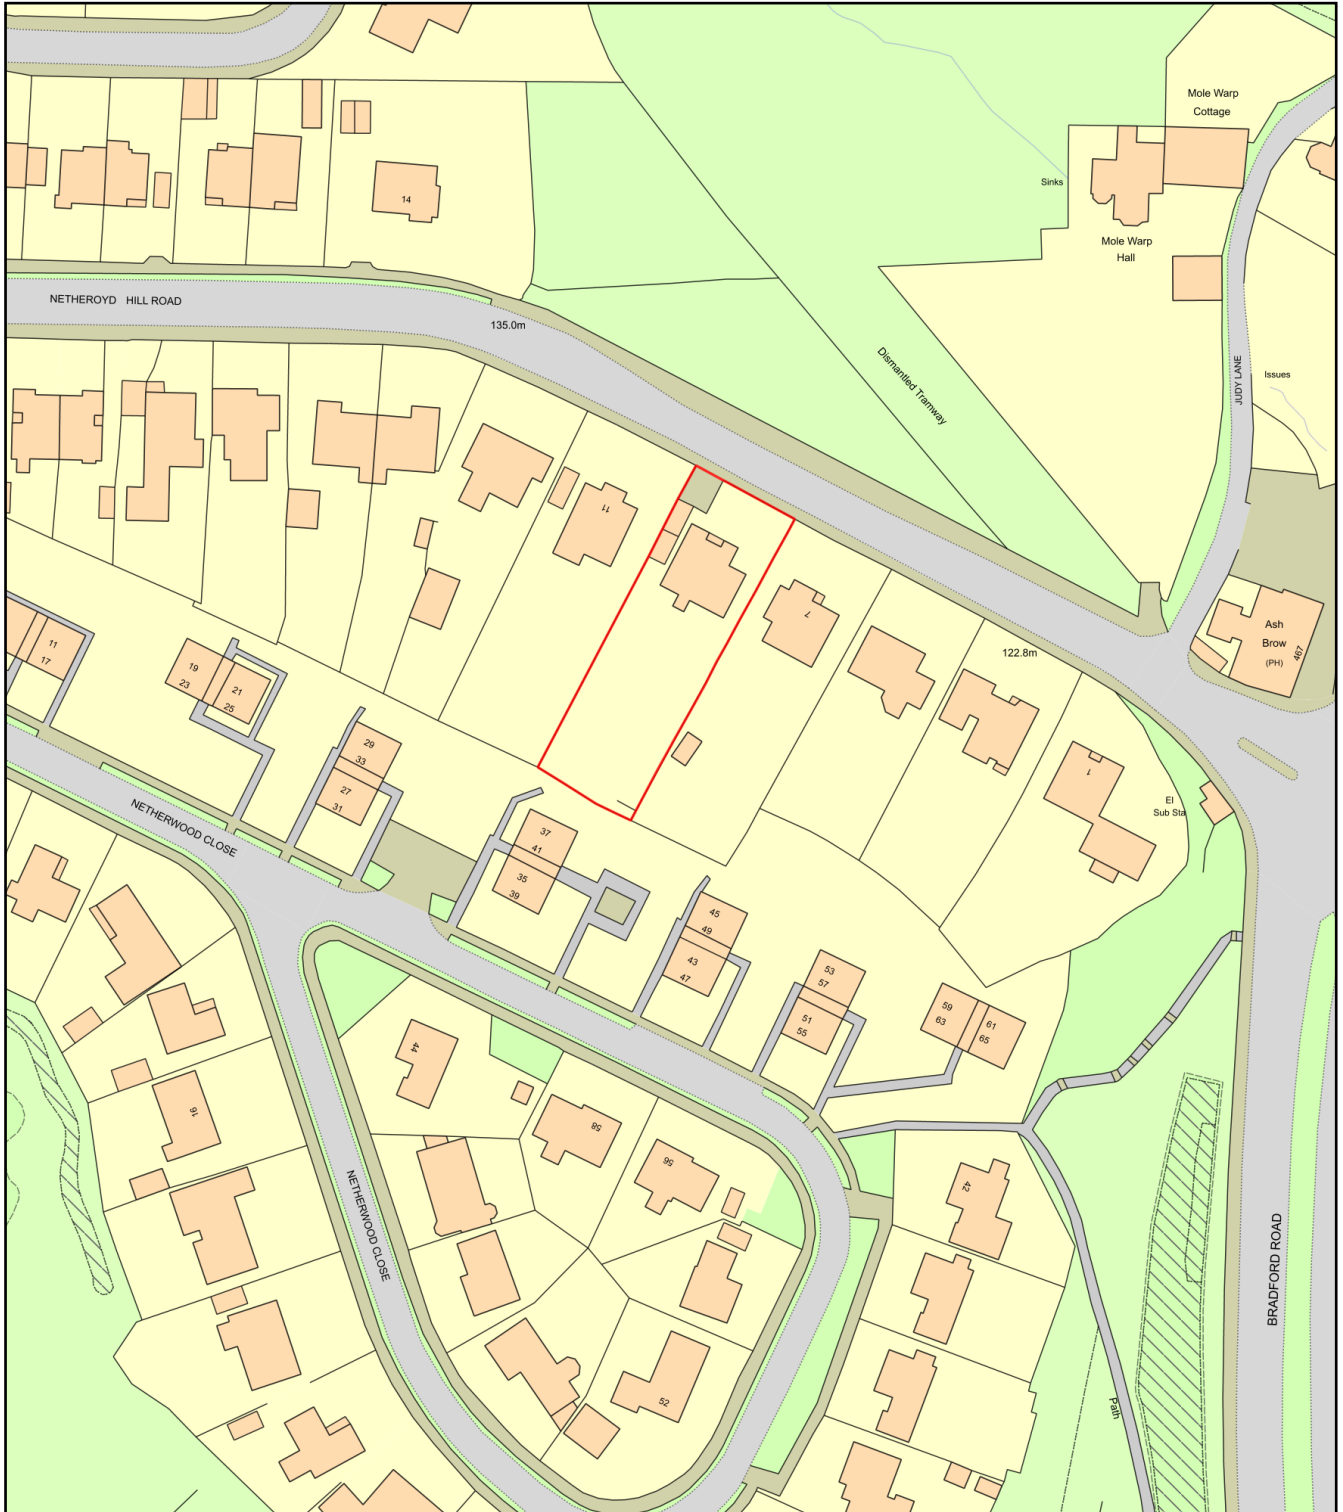

0 50
Metres



Plan Produced for: Andrew Earnshaw

Date Produced: 23 May 2023

Plan Reference Number: TQRQM23143085220814

Scale: 1:1250 @ A4