

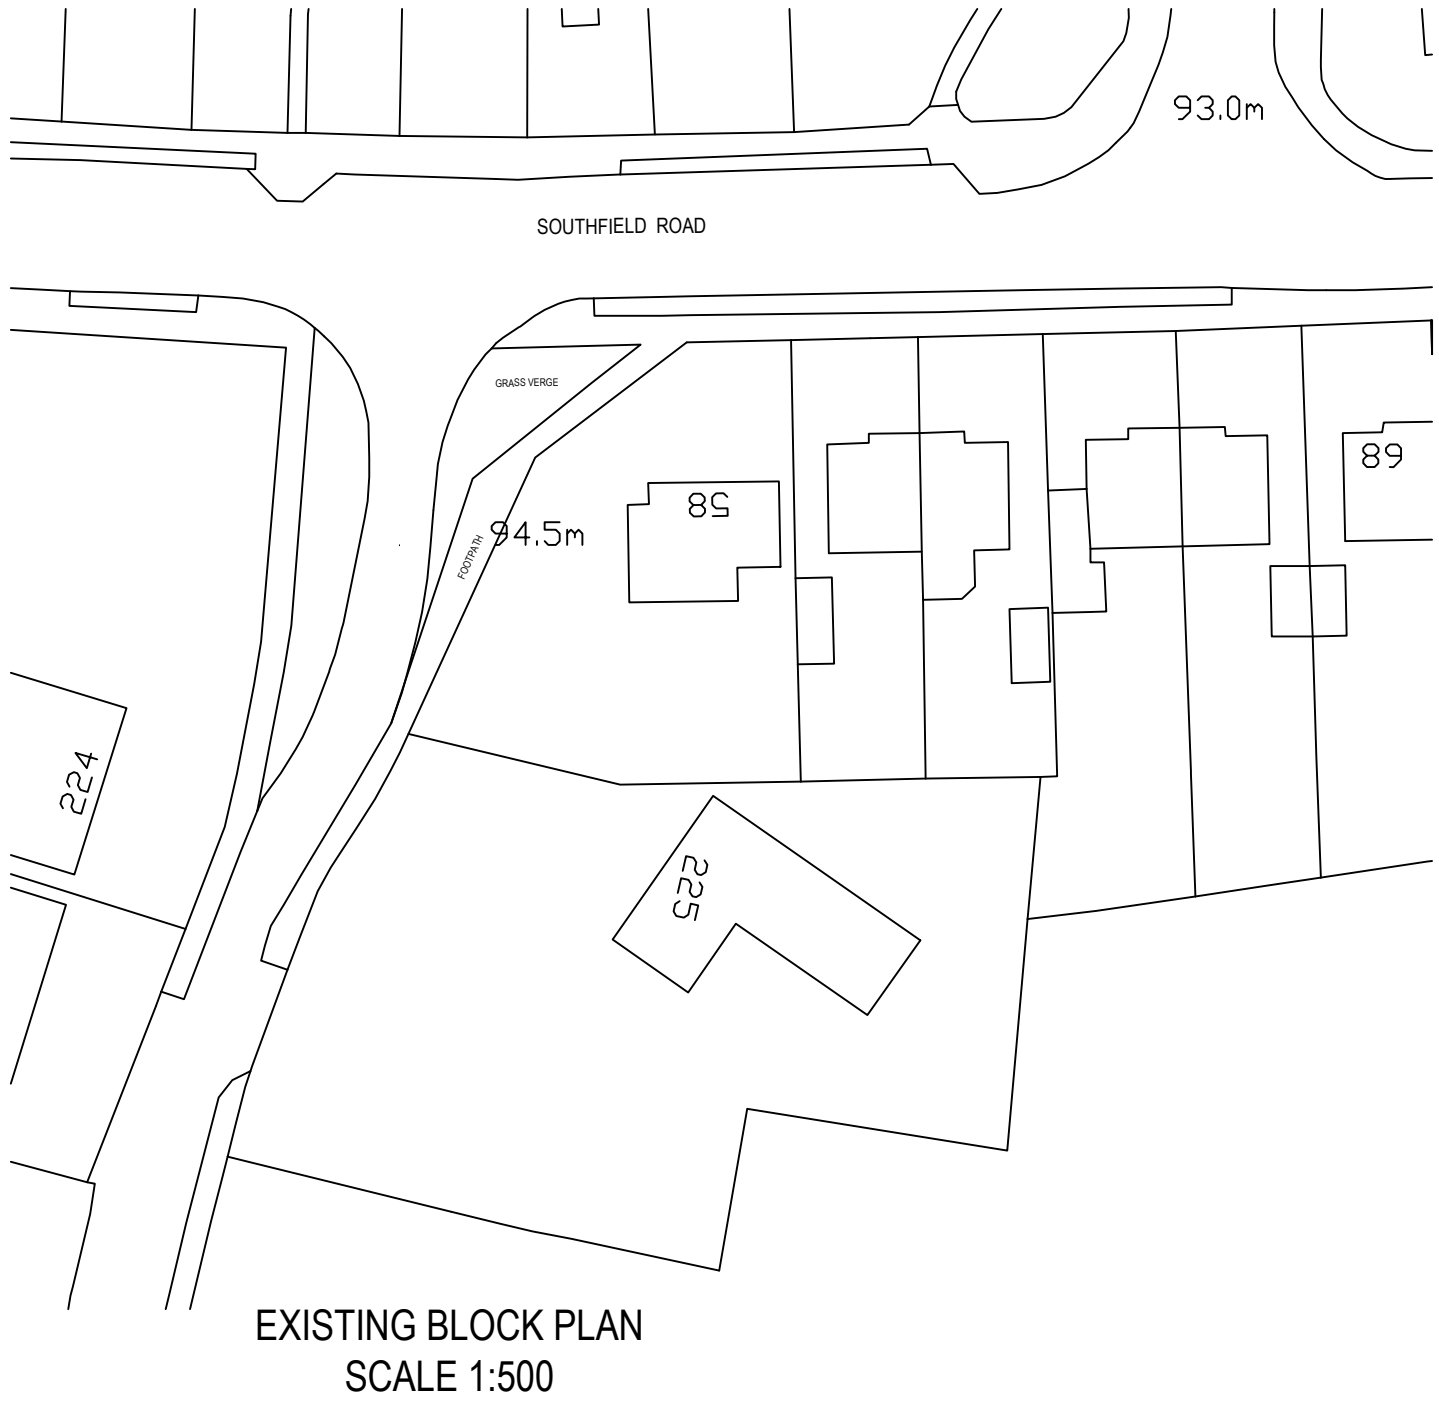


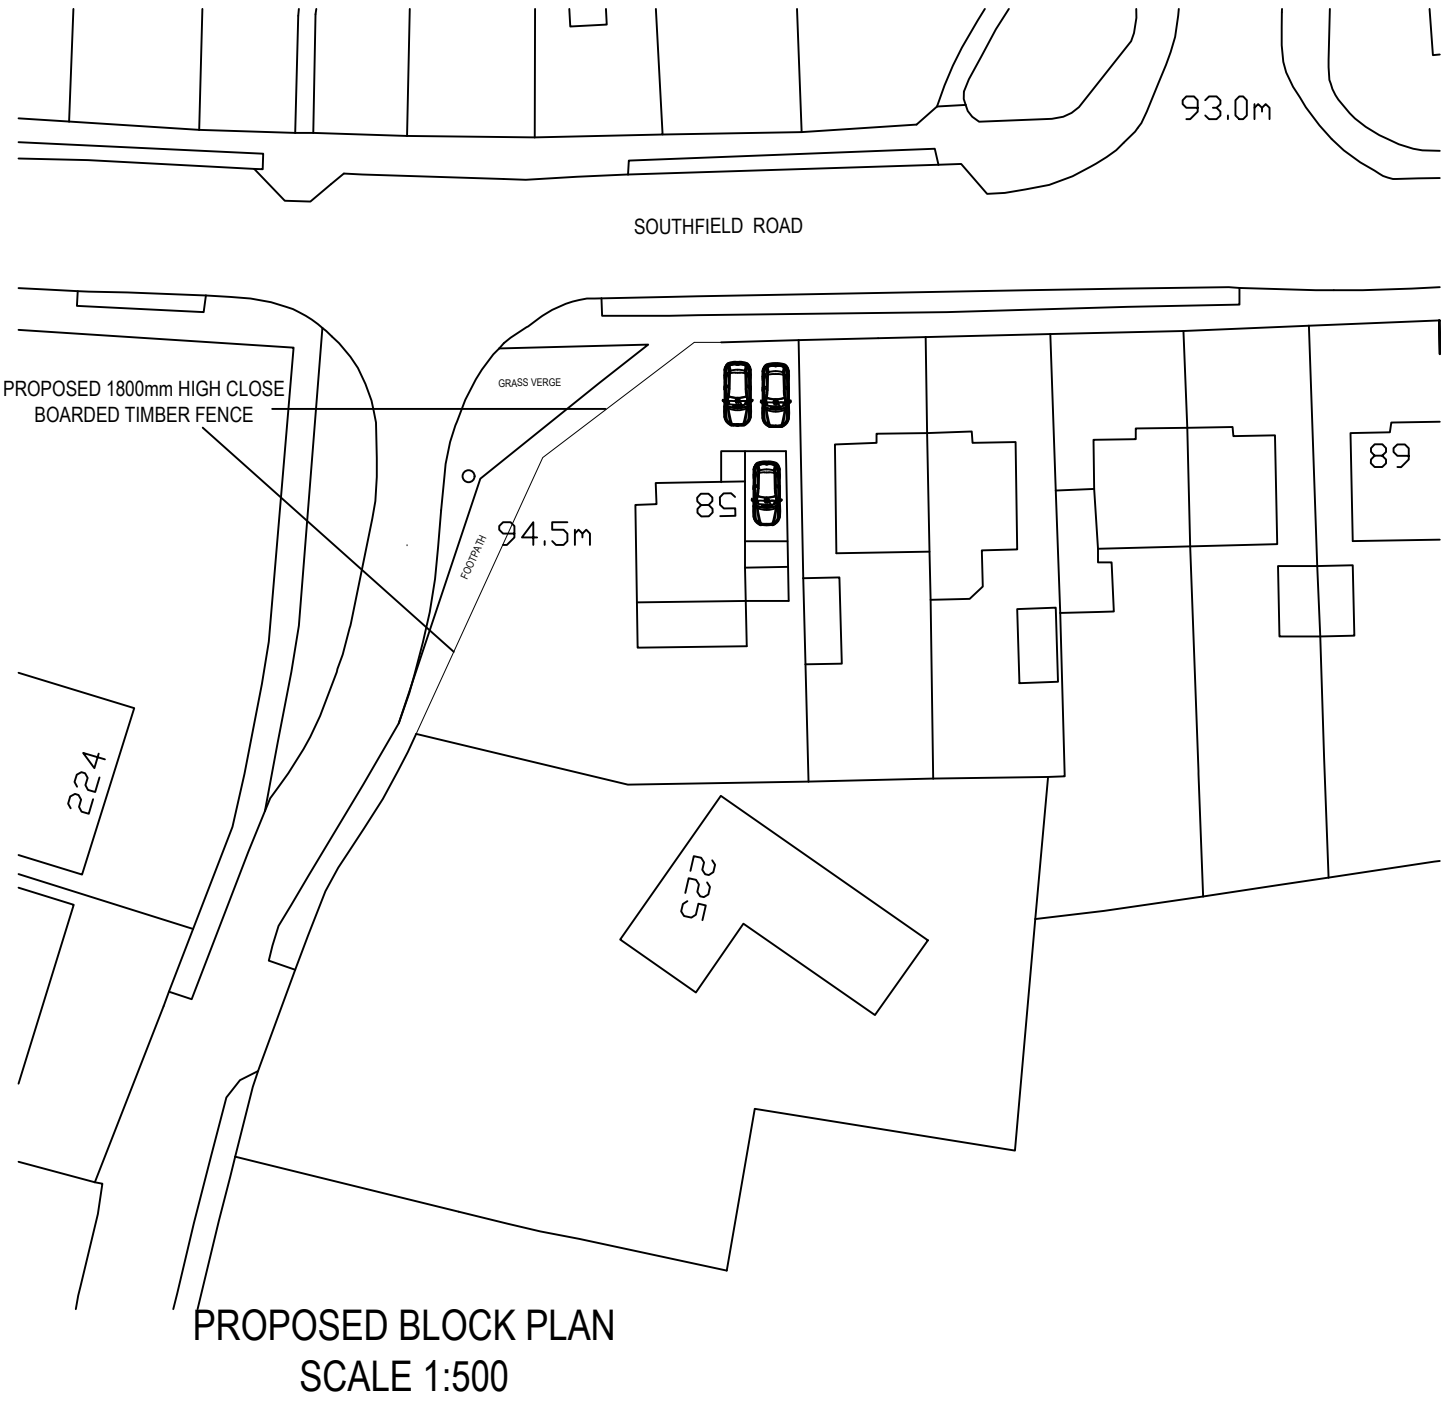


PROPOSED 1800mm HIGH CLOSE
BOARDED TIMBER FENCE

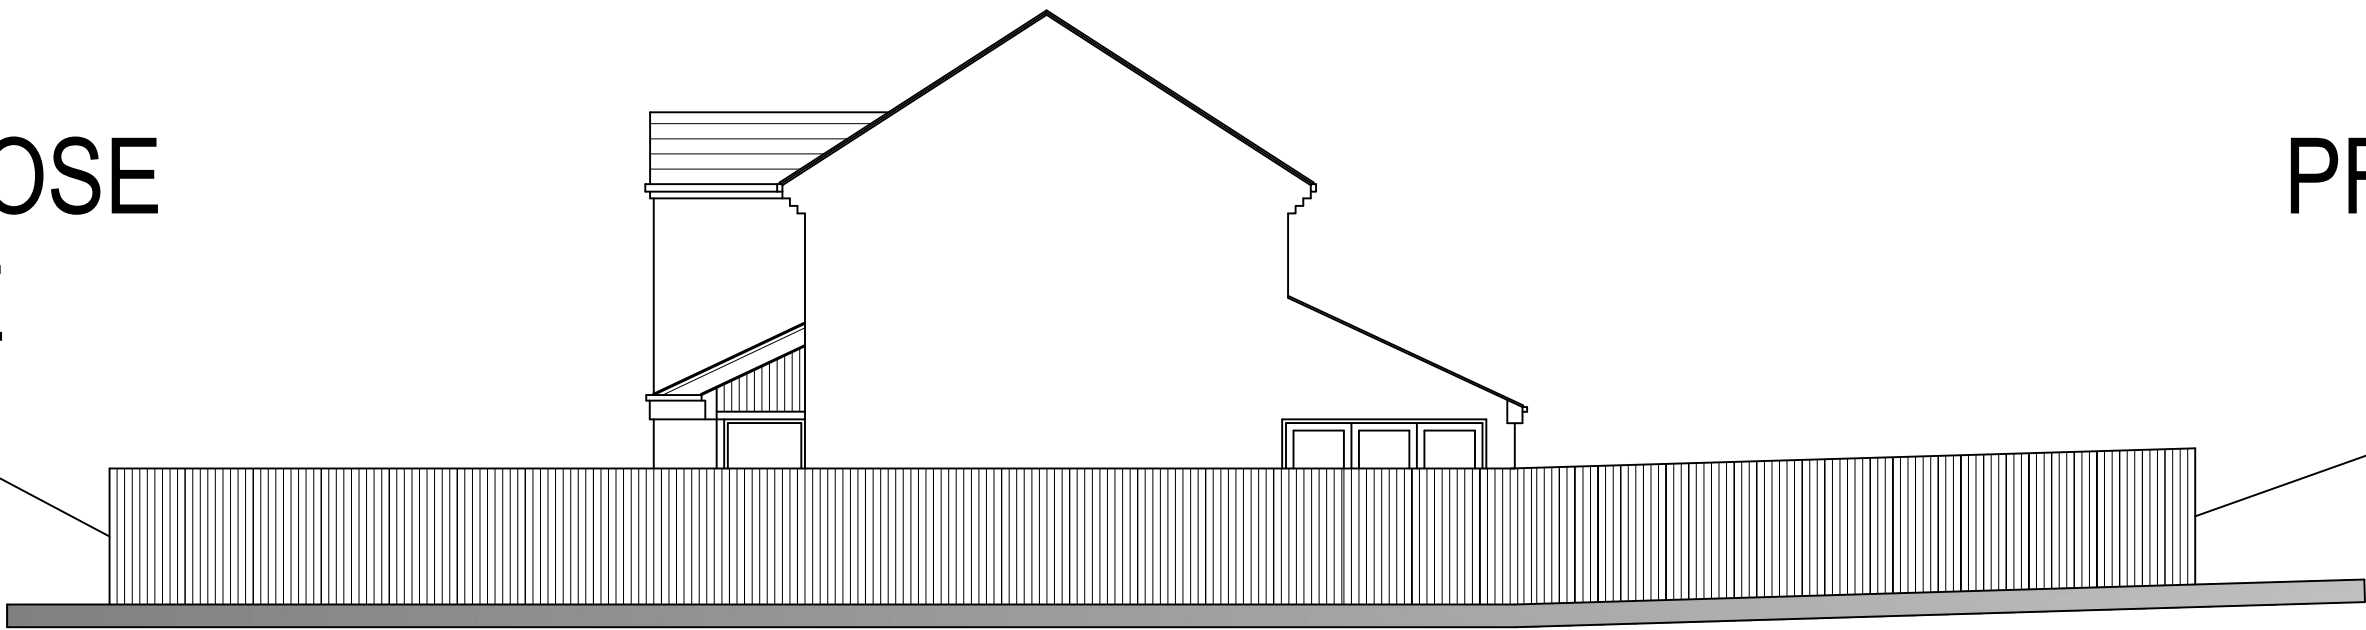

PROPOSED SIDE ELEVATION

PROPOSED 1800mm HIGH CLOSE
BOARDED TIMBER FENCE

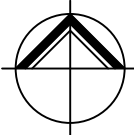

**NORTHERN
DESIGN
PARTNERSHIP**
Chartered Architects

THE CHAPEL
MILLMOOR ROAD
MELTHAM
HUDDERSFIELD HD9 5JU
TELEPHONE (01484) 854848
FAX (01484) 854949

CLIENT

MRS ELITA SKUJINA

PROJECT

PROPOSED EXTENSIONS AND
ALTERATIONS
58 SOUTHFIELD ROAD
WATERLOO

DRAWING TITLE

EXISTING AND PROPOSED SITE
PLANS. NEW 1800MM HIGH FENCE

Rev.	Notes	Date	Drawn

SCALE	1:500 AT A11:50	01/24	A.D.
PROJECT No.	2084	DRAWING No.	07
		Rev.	