



Orientation of site has not been checked, design subject to check before installation

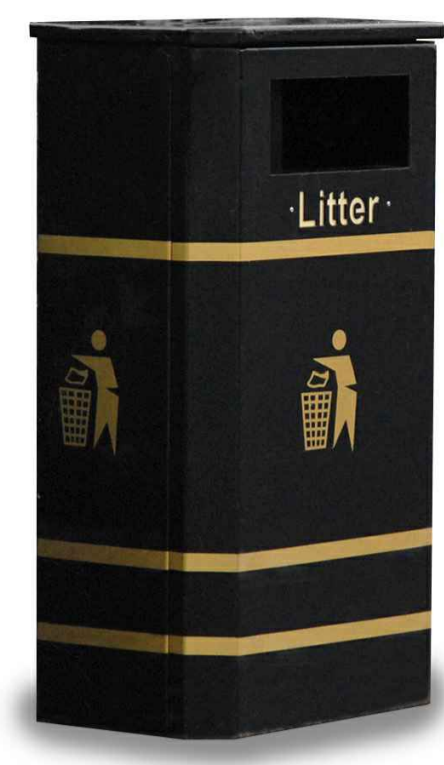

MBX45 2596




SB5057

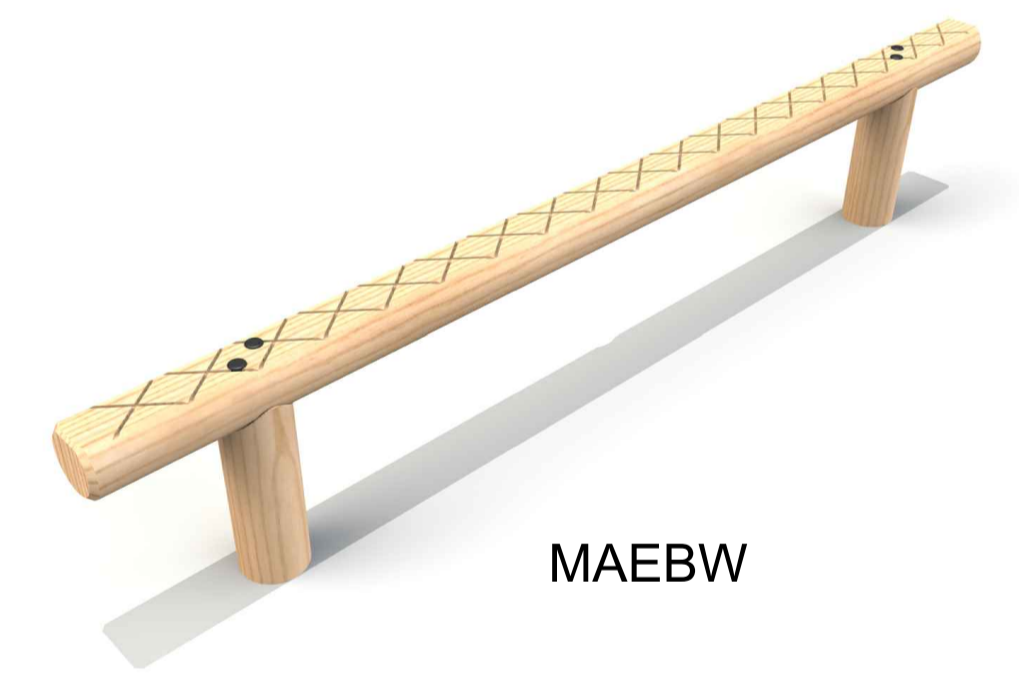

MAEBW

MAESL20

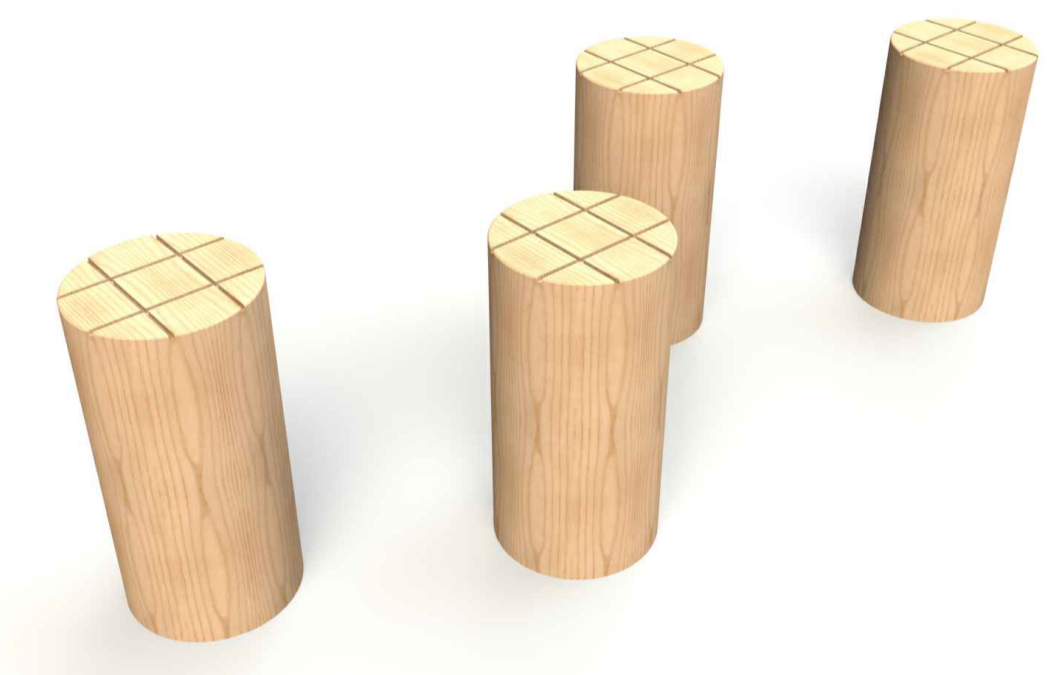

TBR7136



PROJECT TITLE: Chidwell
 SHEET TITLE: LAP

- KEY:
- Surfacing:
 - Timber Edging to perimeter of Surfacing
 - PCC Edging to perimeter of Surfacing
 - Compacted Aggregate Pathway
 - Grass Mounds by Others
 - Existing Grass
 - Surfacing by Others
 - Grass Mat Safer Surfacing: ECOGRASS GRASS TILES 1.94 X 0.94 TO CH 3.0M
 - Landscaping:
 - Trees by Others
 - Planting by Others
 - Boulders- various sizes

Equipment Fall Zone (No safety surfacing required if located on well maintained turf and under 1.5m CFH)

REVISIONS		
Issue	Description	Date
B	Design Value Engineered	02/11/23
A	Fallen log swapped to balance walk	29/09/23

DRAWN BY: C.Smy

REVISED BY: M.Wilson

CHECKED BY: J.Gaskin

SCALE: 1:100 @A1 ISSUE: B

DRAWING NO: Q8485_B

DATE: 21/07/22

© 2022 MIRACLE DESIGN AND PLAY LTD, "ALL RIGHTS RESERVED, THIS DRAWING MAY NOT BE REPRODUCED, TRANSMITTED OR STORED IN WHOLE OR IN PART WITHOUT OUR WRITTEN CONSENT"

EXACT LOCATION OF EQUIPMENT TO BE AGREED ON SITE. ALL SURFACING TO BE FLAT AND LEVEL, ANY DISCREPANCIES IN LEVELS TO BE REPORTED TO MIRACLE DESIGN & PLAY IMMEDIATELY.