



Notes


THIS DRAWING READ IN CONJUNCTION WITH :

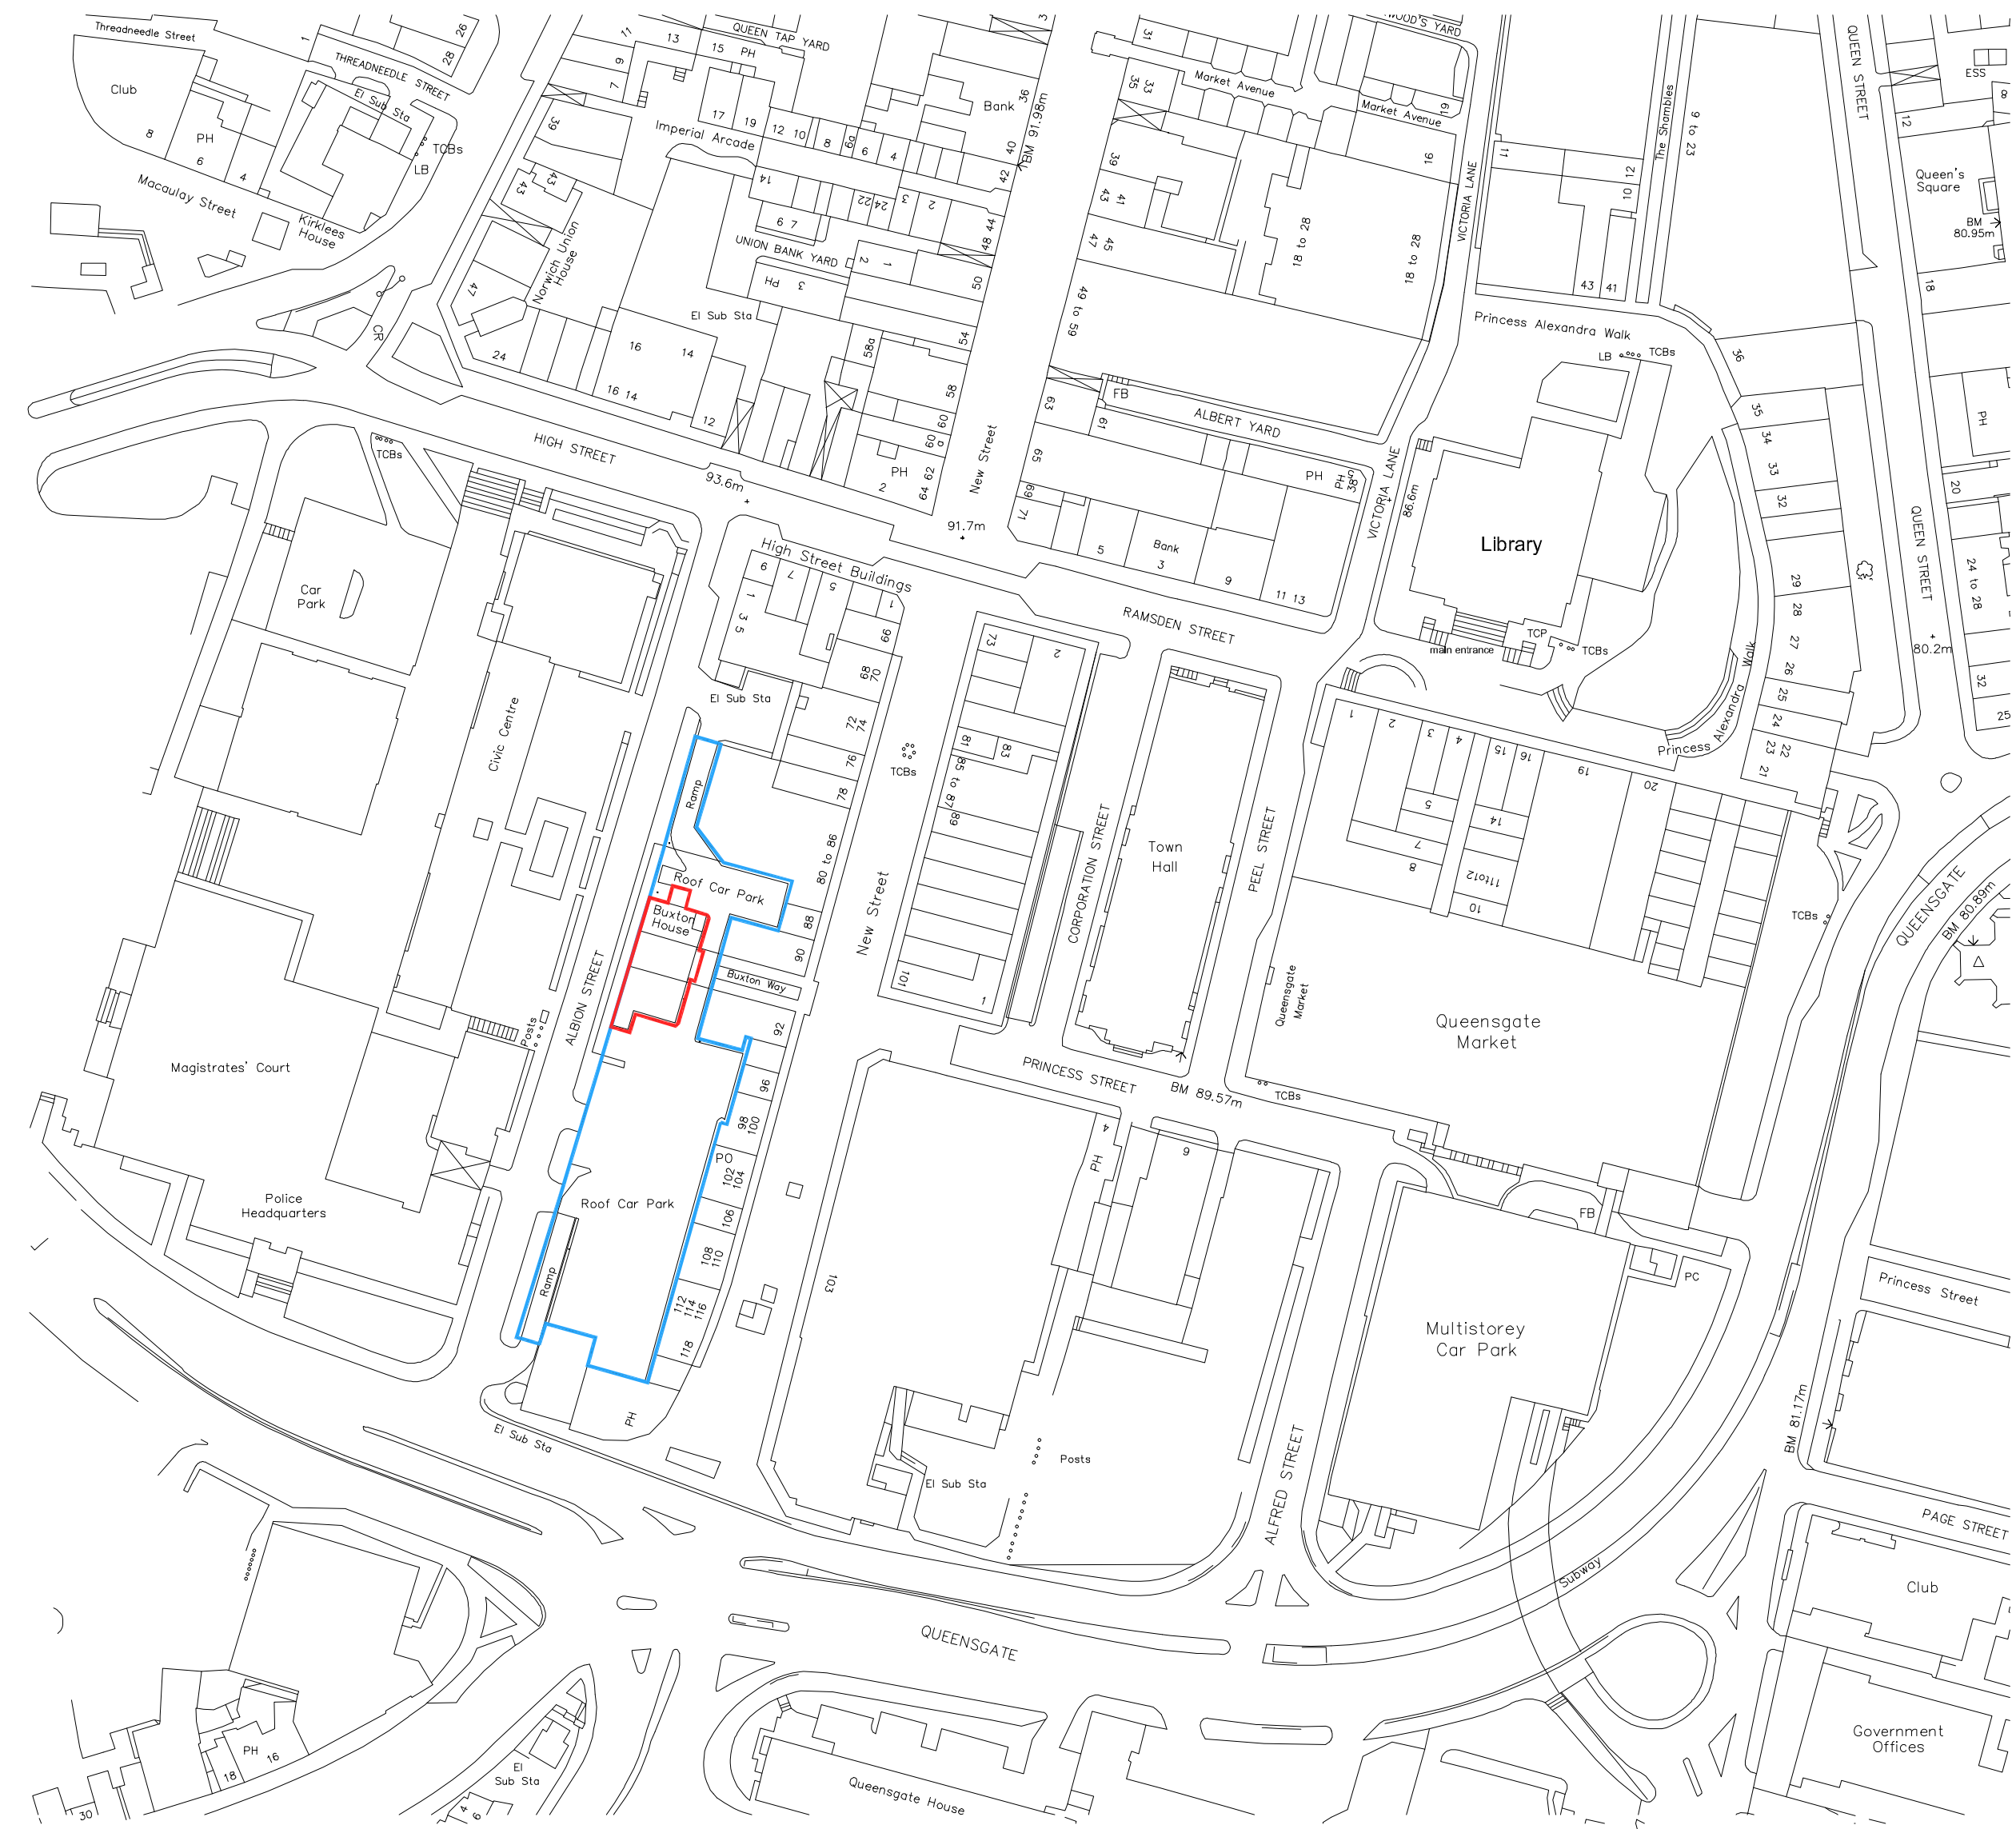

Location Plan 

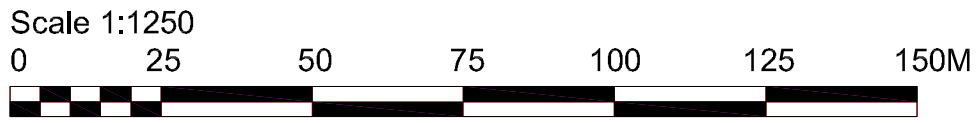

P1	Planning	18/12/23	RK	DDS
Rev	Description	Date	Dr by	App by
original by	date created	approved by		
RK	05/09/23	DS		

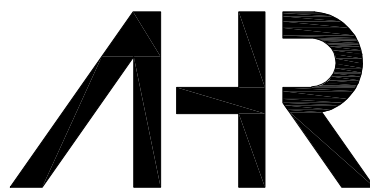

AHR Building Consultancy Ltd
Norwich Union House
High Street
Huddersfield
HD1 2LF
United Kingdom

T +44(0)1484 537411
F +44(0)1484 530332
E huddersfield@ahr.co.uk
www.ahr.co.uk

client name	Kirklees Council		
project	Buxton House Redevelopment		
drawing	Location Plan		
computer file	plot date		
	05/09/23		
project number	scale		
2022.00122.000	1 : 1250	@A1	
drawing number	rev	issue status	
BXT-AHR-S1-XX-DR-A-10100	P1		

This drawing is to be read in conjunction with all related drawings. All dimensions must be checked and verified on site before commencing any work or producing shop drawings. The originator should be notified immediately of any discrepancy. This drawing is copyright and remains the property of AHR.