



Notes

THIS DRAWING READ IN CONJUNCTION WITH:

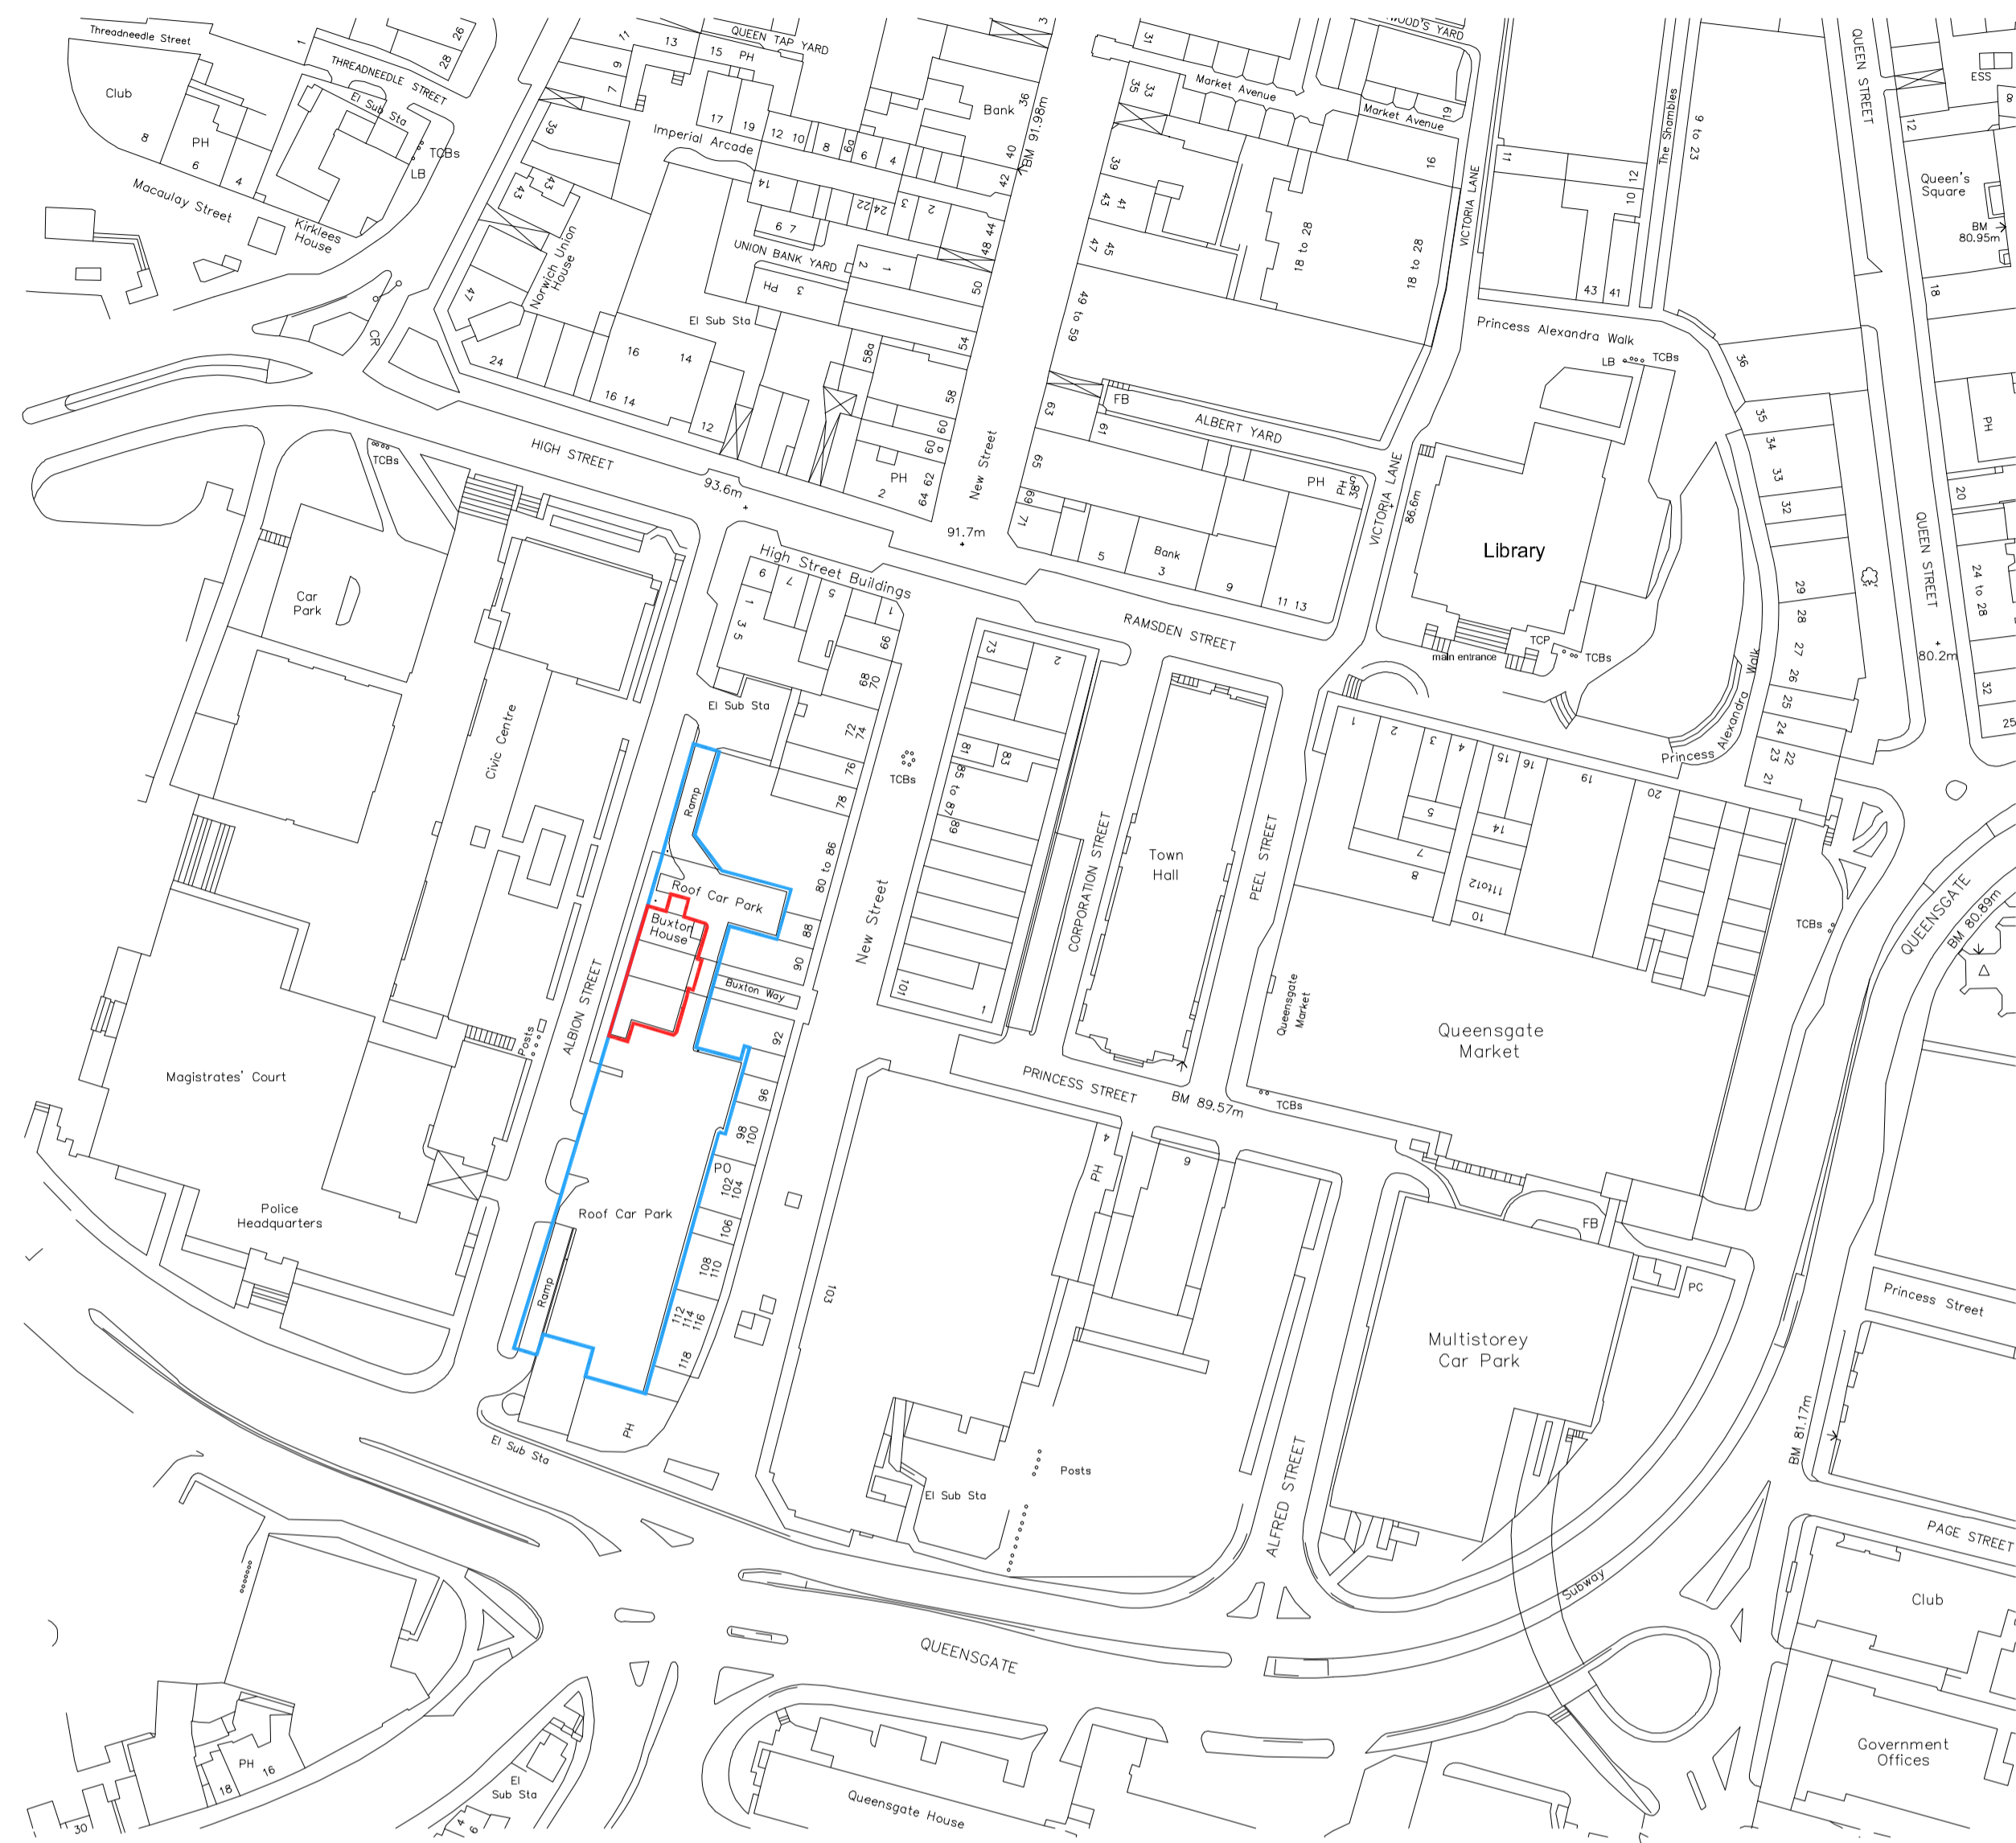

Location Plan

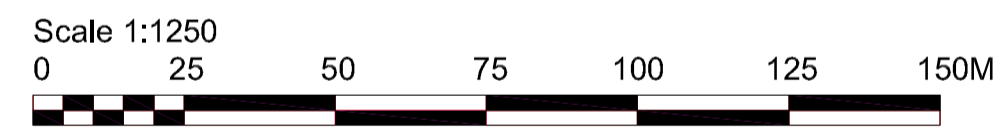

P1	Planning	18/12/23	RK	DDS
Rev	Description	Date	Dr by	App by
RK		05/09/23	DS	



AHR Building Consultancy Ltd
 Norwich Union House
 High Street
 Huddersfield
 HD1 2LF
 United Kingdom
 T +44(0)1484 537411
 F +44(0)1484 530332
 E huddersfield@ahr.co.uk
 www.ahr.co.uk

client name	Kirklees Council		
project	Buxton House Redevelopment		
drawing	Location Plan		
computer file	plot date	05/09/23	
project number	scale	1 : 1250 @A1	
2022.00122.000			
drawing number	rev	issue status	
BXT-AHR-S1-XX-DR-A-10100	P1		

This drawing is to be read in conjunction with all related drawings. All dimensions must be checked and verified on site before commencing any work or producing shop drawings. The originator should be notified immediately of any discrepancy. This drawing is copyright and remains the property of AHR.