




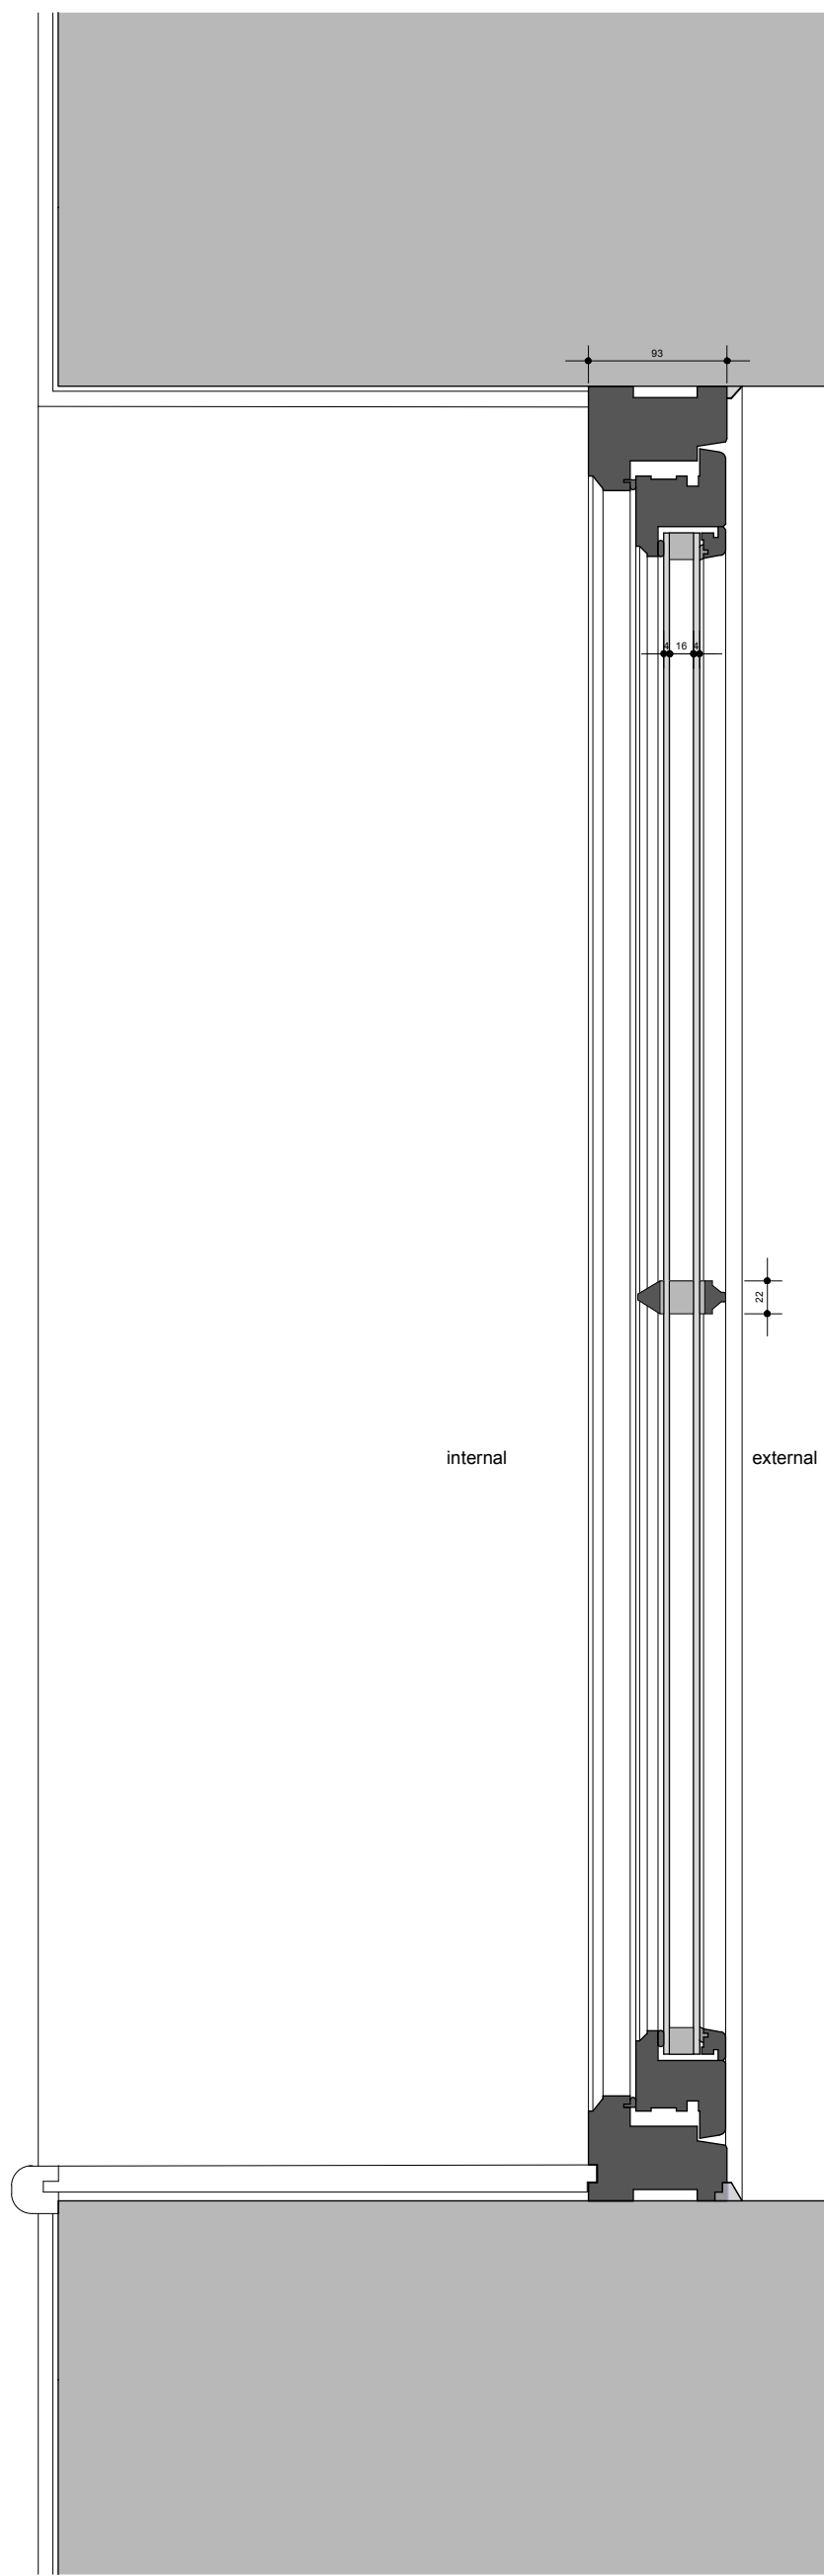

typical window details - first floor windows - units 25 and 27
scale 1:5

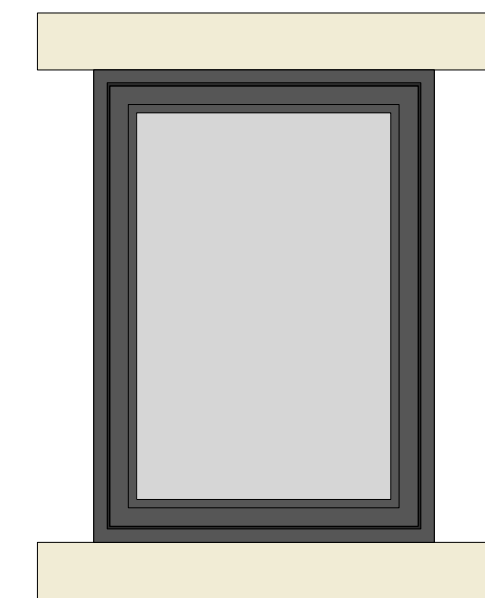


typical external window elevations - the barn
scale 1:20

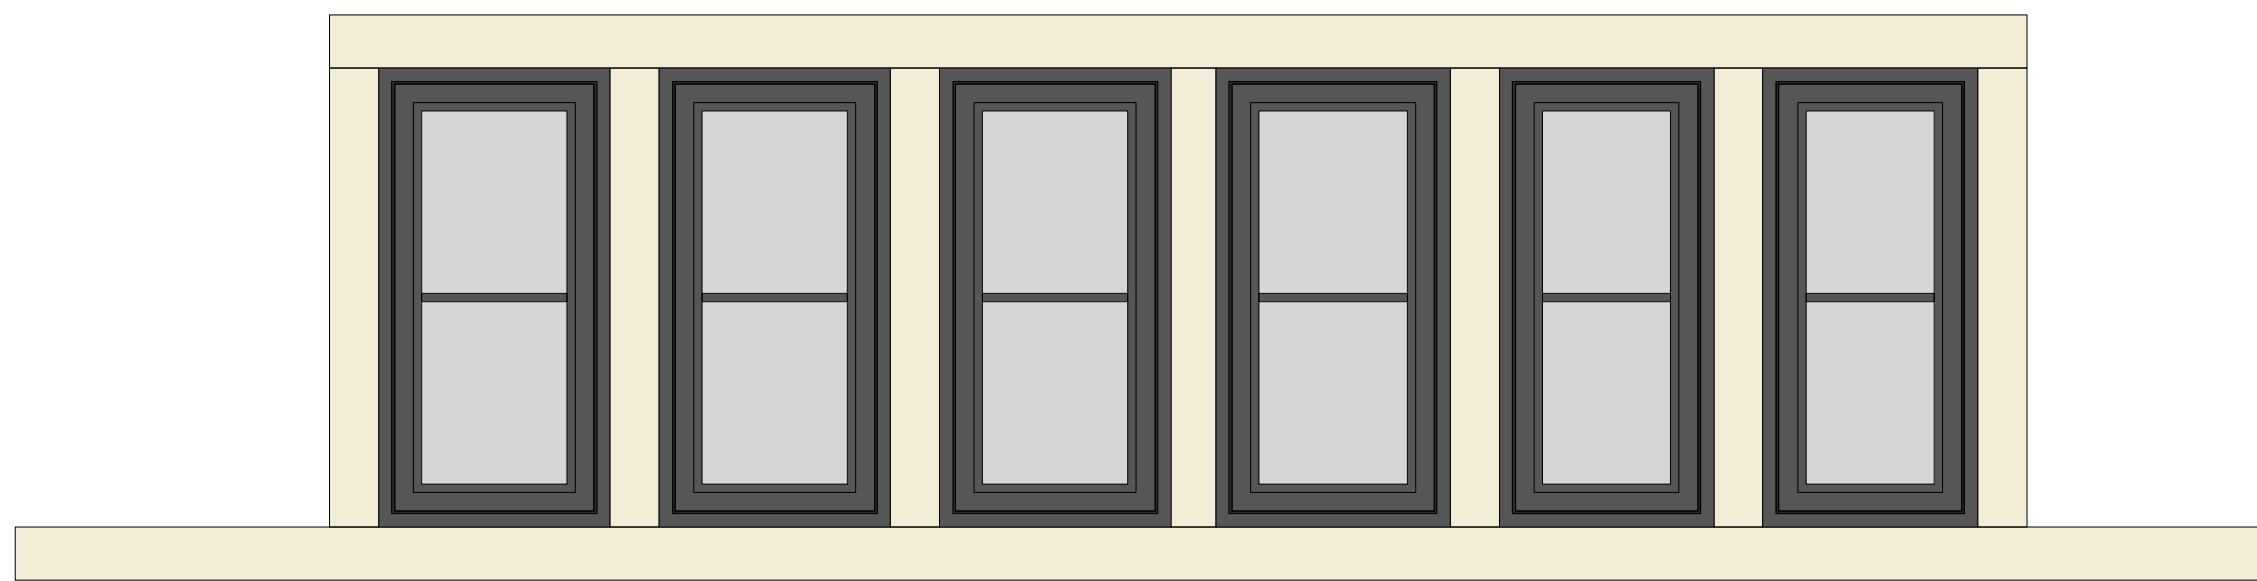


typical external window elevations - first floor windows - units 25 and 27
scale 1:20

general specification for windows


Window type: Flush casement.
Timber Type: Engineered Redwood.
Colour: External: Black. Internal: White.
Glazing: 24mm unit. 4mm toughened low E - 16mm Duplex spacer in black - 4mm toughened. Argon fill.
Obscure glazing pattern: Satin/Sandblasted.
U-value: 1.6w/m2K.
Ironmongery spec: Mila stainless satin chrome.
Bottom bead design: Q-wood timber drip.
Seal colour: White.

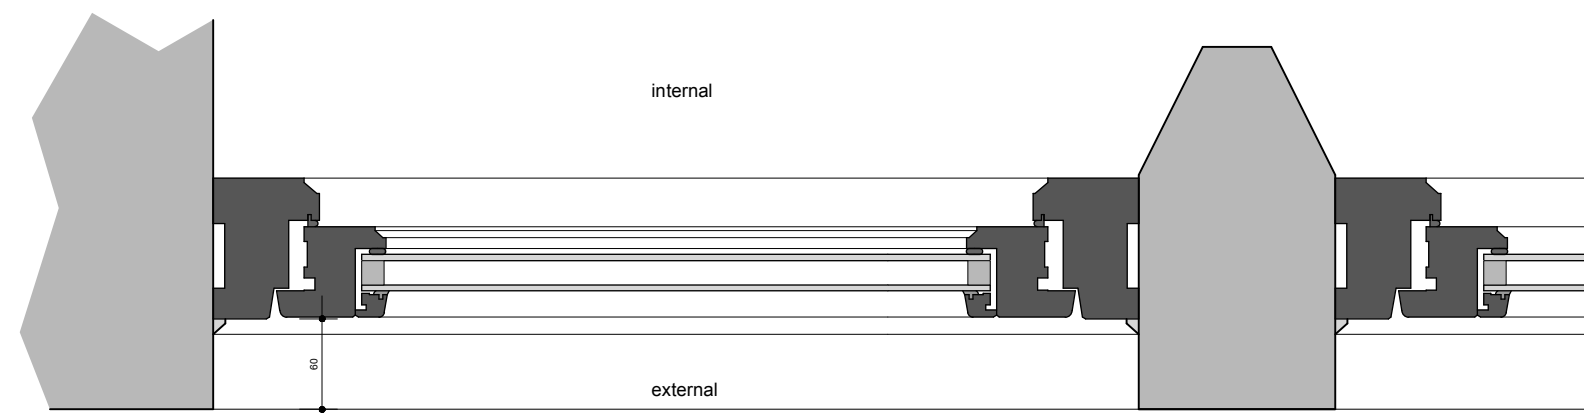


typical window details - the barn
scale 1:5

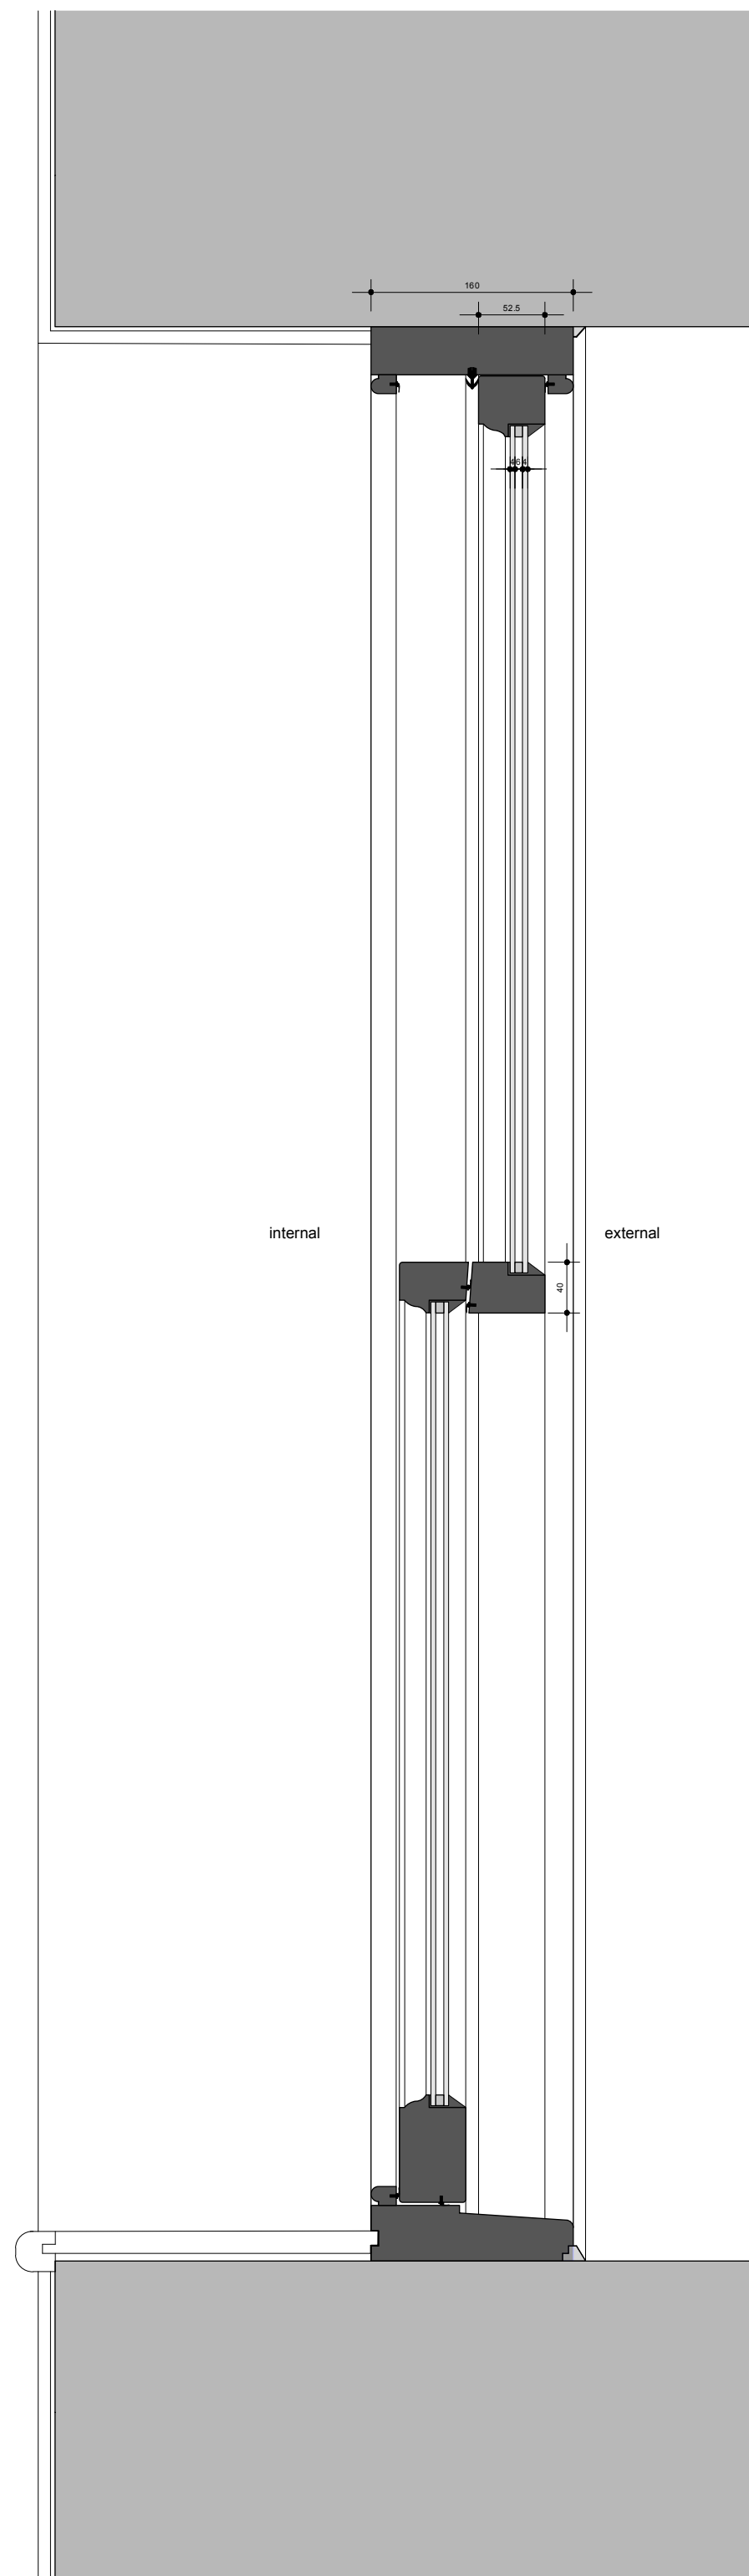

typical window details
all windows to unit 21/23 and
ground floor windows to units 25 and 27
scale 1:5

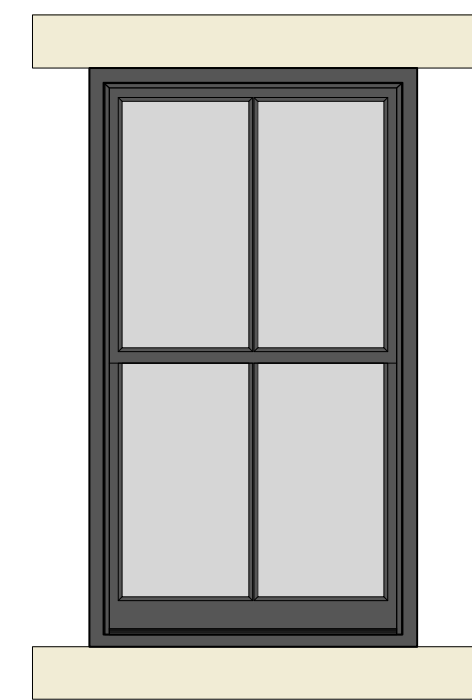

typical external window elevations
all windows to unit 21/23 and
ground floor windows to units 25 and 27
scale 1:20

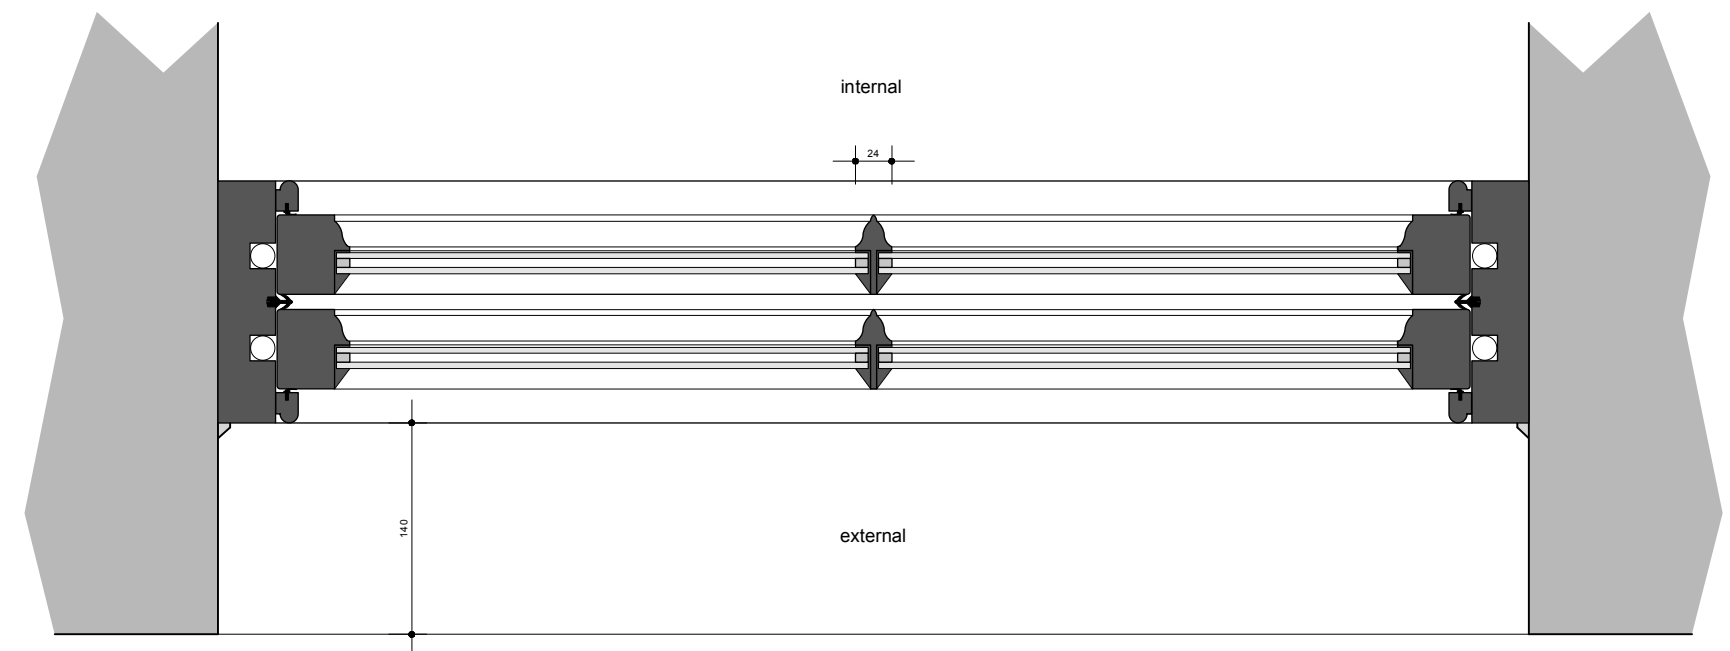

general specification for windows

Window type: Spring balanced sash.
Timber Type: Engineered Redwood.
Colour: External: Black. Internal: White.
Glazing: "Timbaille", or similar equal, slimline 14mm unit. 4mm - 6mm spacer in black - 4mm. Argon fill.
Obscure glazing pattern: Satin/Sandblasted.
U-value: 1.6w/m2K.
Ironmongery spec: Stainless satin chrome.
Seal colour: White.

This drawing has been prepared specifically for the purpose of obtaining Planning Permission and/or Building Regulation Approval. Its suitability for other purposes, without supplementary details and specifications cannot be guaranteed. The Permissions and/or Approvals are beyond the Architects control, and no guarantee that such will be given or to be inferred by reason of the preparation of this drawing. Only figured dimensions are to be used. All dimensions to be checked on site. This drawing together with the design is the property and copyright of the Architect and must not be reproduced without prior written permission.

P01	Drawing originated	08.12.23	NG	NG
rev.	description	date	drawn	approved



project Extension and Refurbishment
of 4 Dwellings
at
21-23, 25 & 27 Round Ings Road,
Outlane, Huddersfield, HD3 3FQ
for
Cameo Developments Ltd

title Window Details - casement & sash
number 23038D-04-P01
scale 1:20 and 1:5
size A1

ARCHITECTURE
+ DESIGN
PARTNERSHIP

The Old Police Station 16 Bridge Lane Holmfirth HD9 7AN
T: 01484 685411 E: hello@adp-architects.com
W: www.adp-architects.com

RIBA
Chartered Practice