



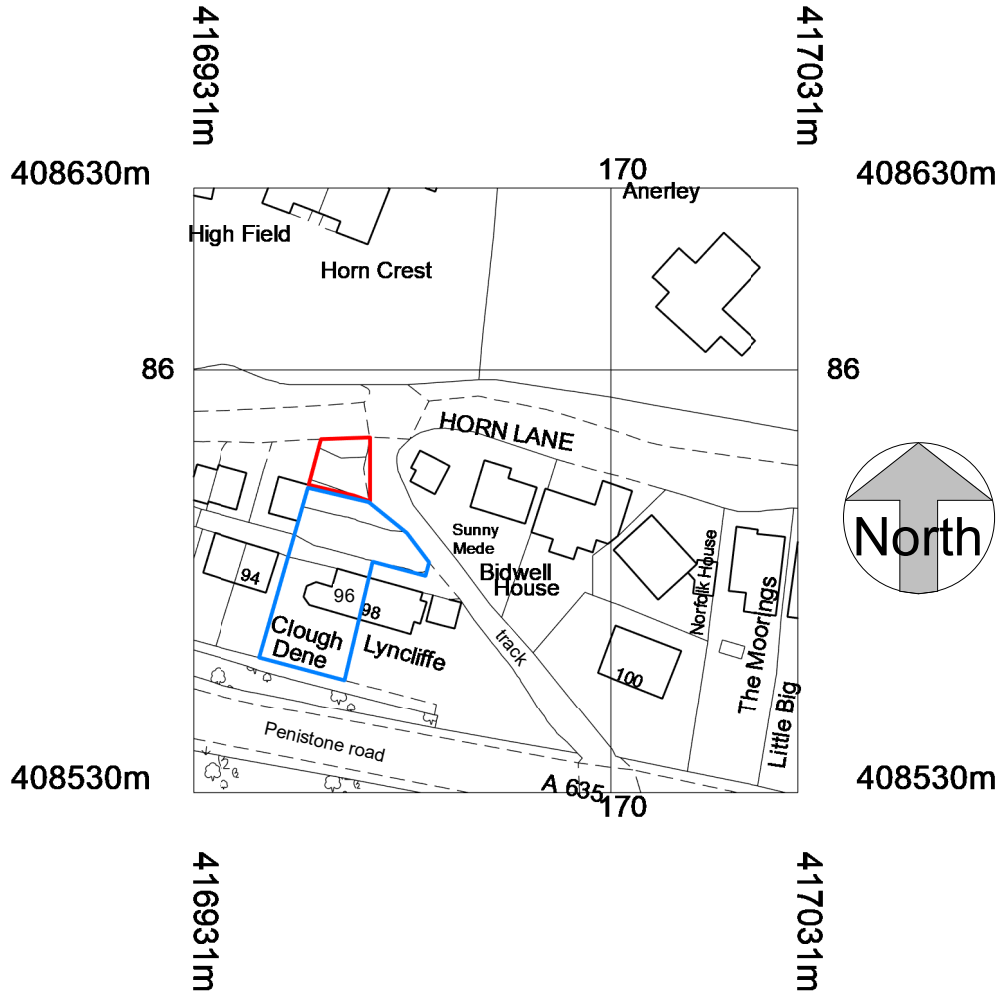

Site Location Plan

1 : 1250

Blue line denotes land owned by applicant
Red Line denotes proposal site

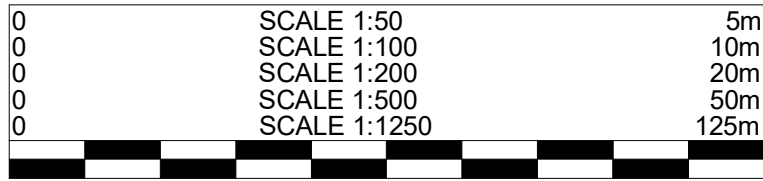

© This drawing may not be copied without written prior permission



Cadvis3d

....making dreams happen

ARCHITECTURAL DESIGN SERVICES

Tel: 01484 937123 / 07955 898269

Email: info@cadvis3d.co.uk

www.cadvis3d.co.uk

Mr & Mrs Knappett

Change of use of Land @
96 Penistone Road, New Mill,
Holmfirth, HD97DY

Site Location Plan

Job No. 2309

Date JAN 2024

Drawn by PSI

Apprv by HK

A(00)-01

Scale 1 : 1250