


**Proposed 3D View (Front)**

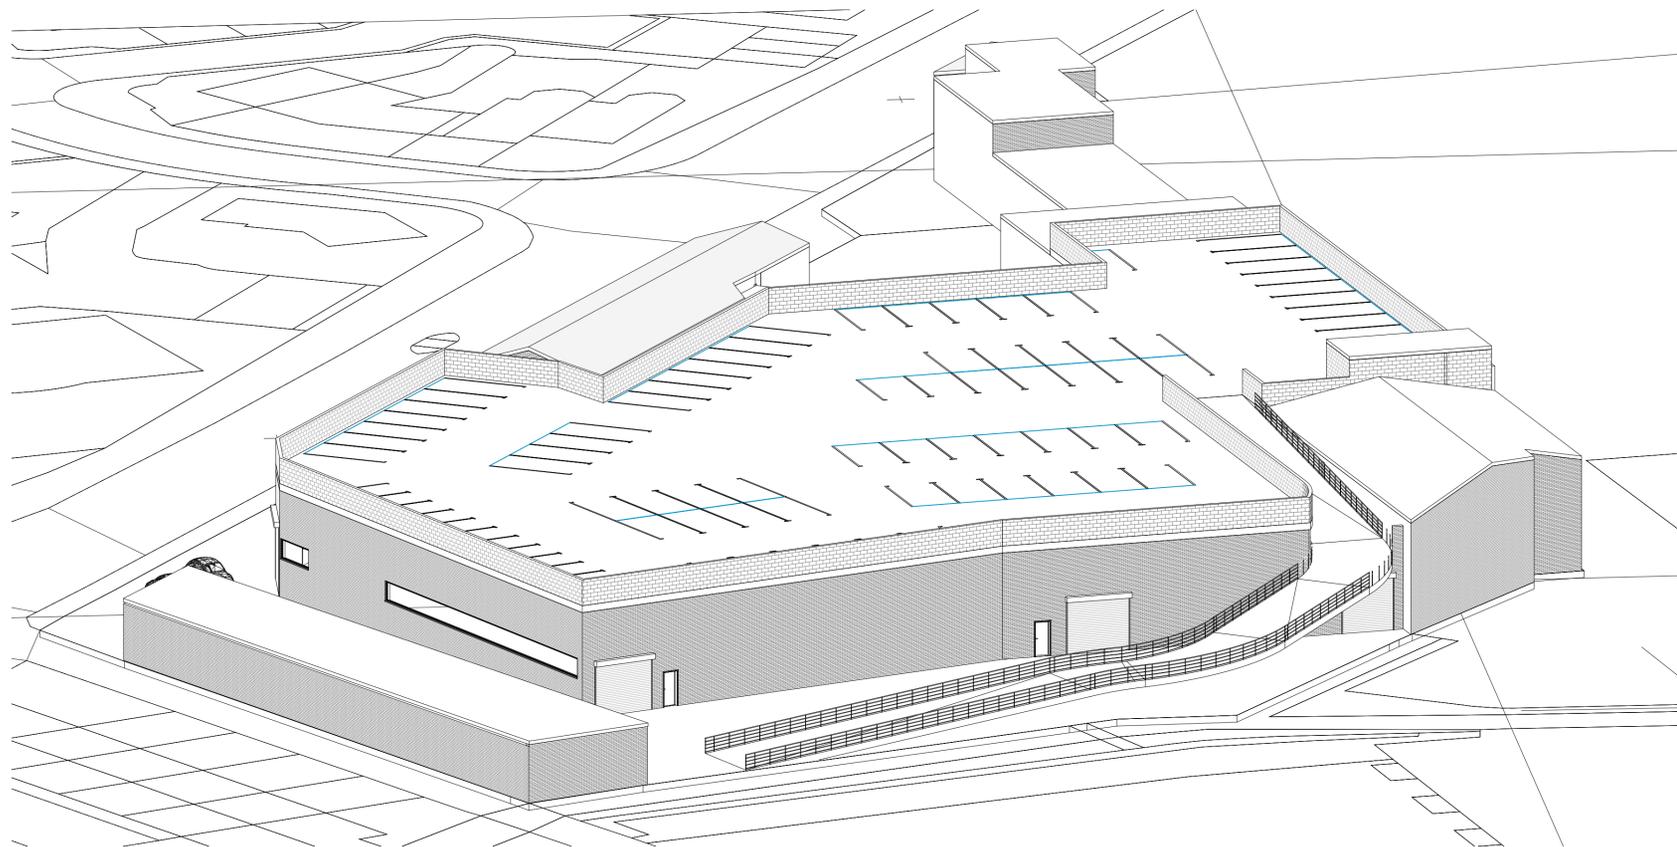

**Proposed 3D View (Rear)**

**Note:**  
 All Dimensions Are Approximate  
 And TBC On Site By Contractor

**TREND**  
 ARCHITECTURE  
 T: 01484 941051  
 plan@trendarchitecture.co.uk  
 www.trendarchitecture.co.uk

**Project Name**  
 Rapyal Business Park, Dewsbury Road,  
 Cleckheaton, BD19 5BT

Drawing Title:  
 Proposed 3D Views

Drawing Number: TR-A23-1001-008  
 Scale: @A1

Date: 21/11/23  
 Revision: Approver

Drawn By: AM  
 Checked by: JA

Reason For Issue:  
 Planning