




Northern Elevation 1: 100

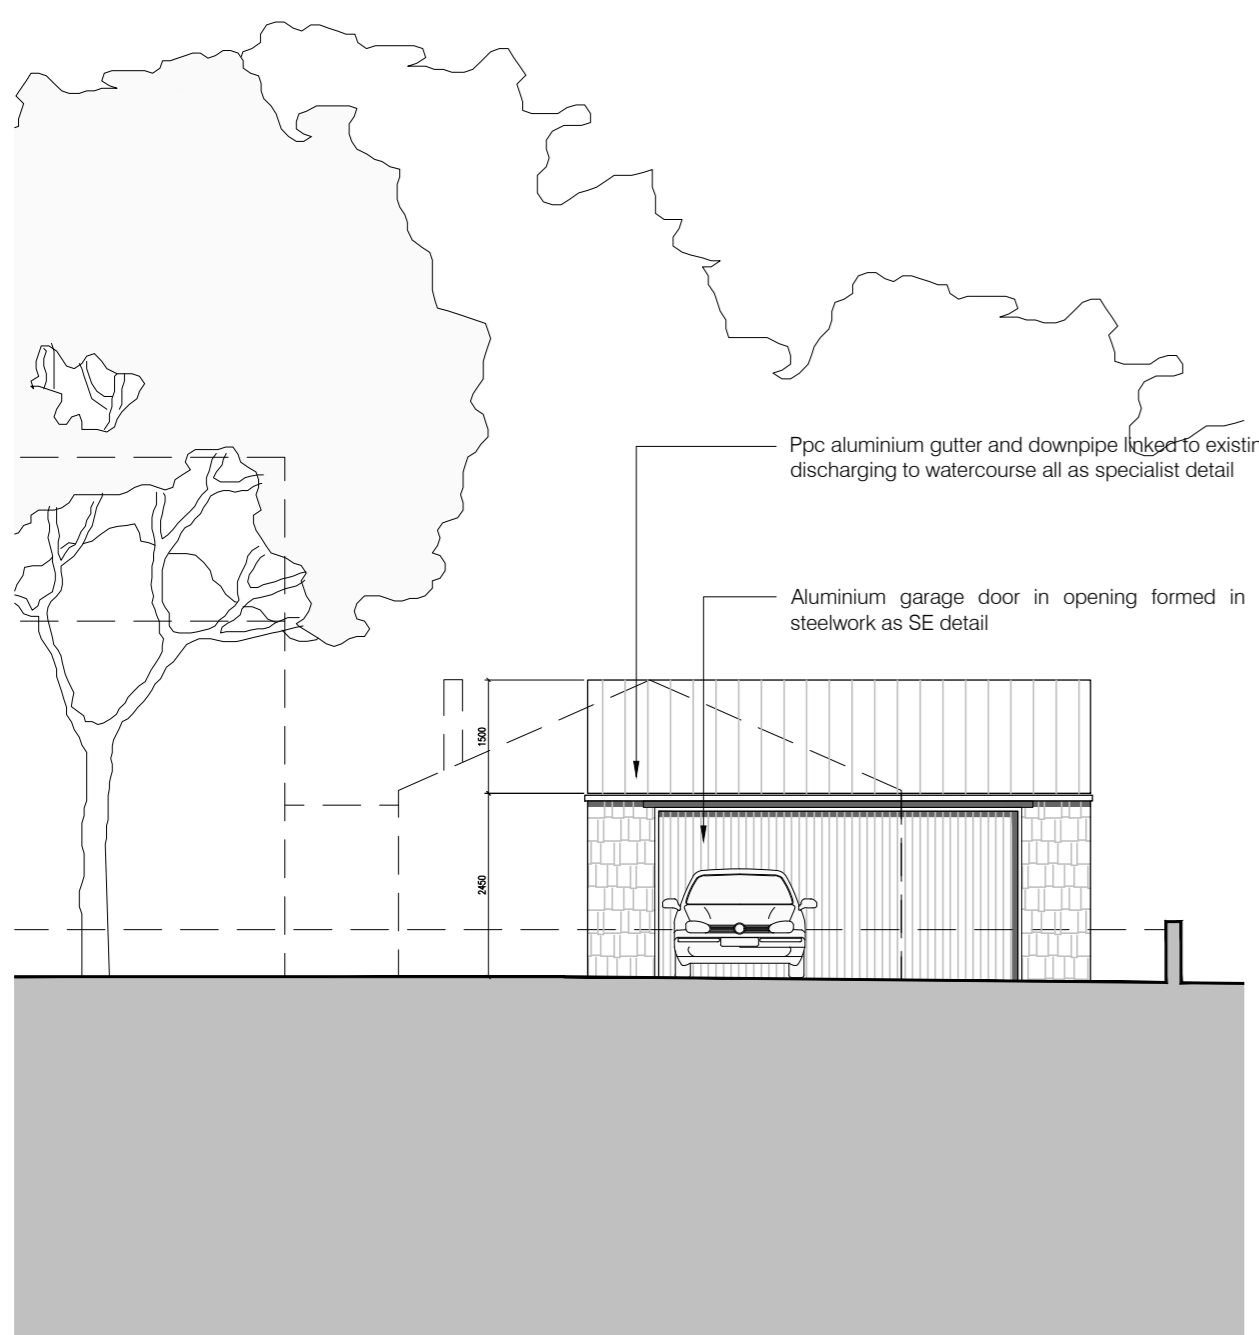


Southern Elevation 1: 100

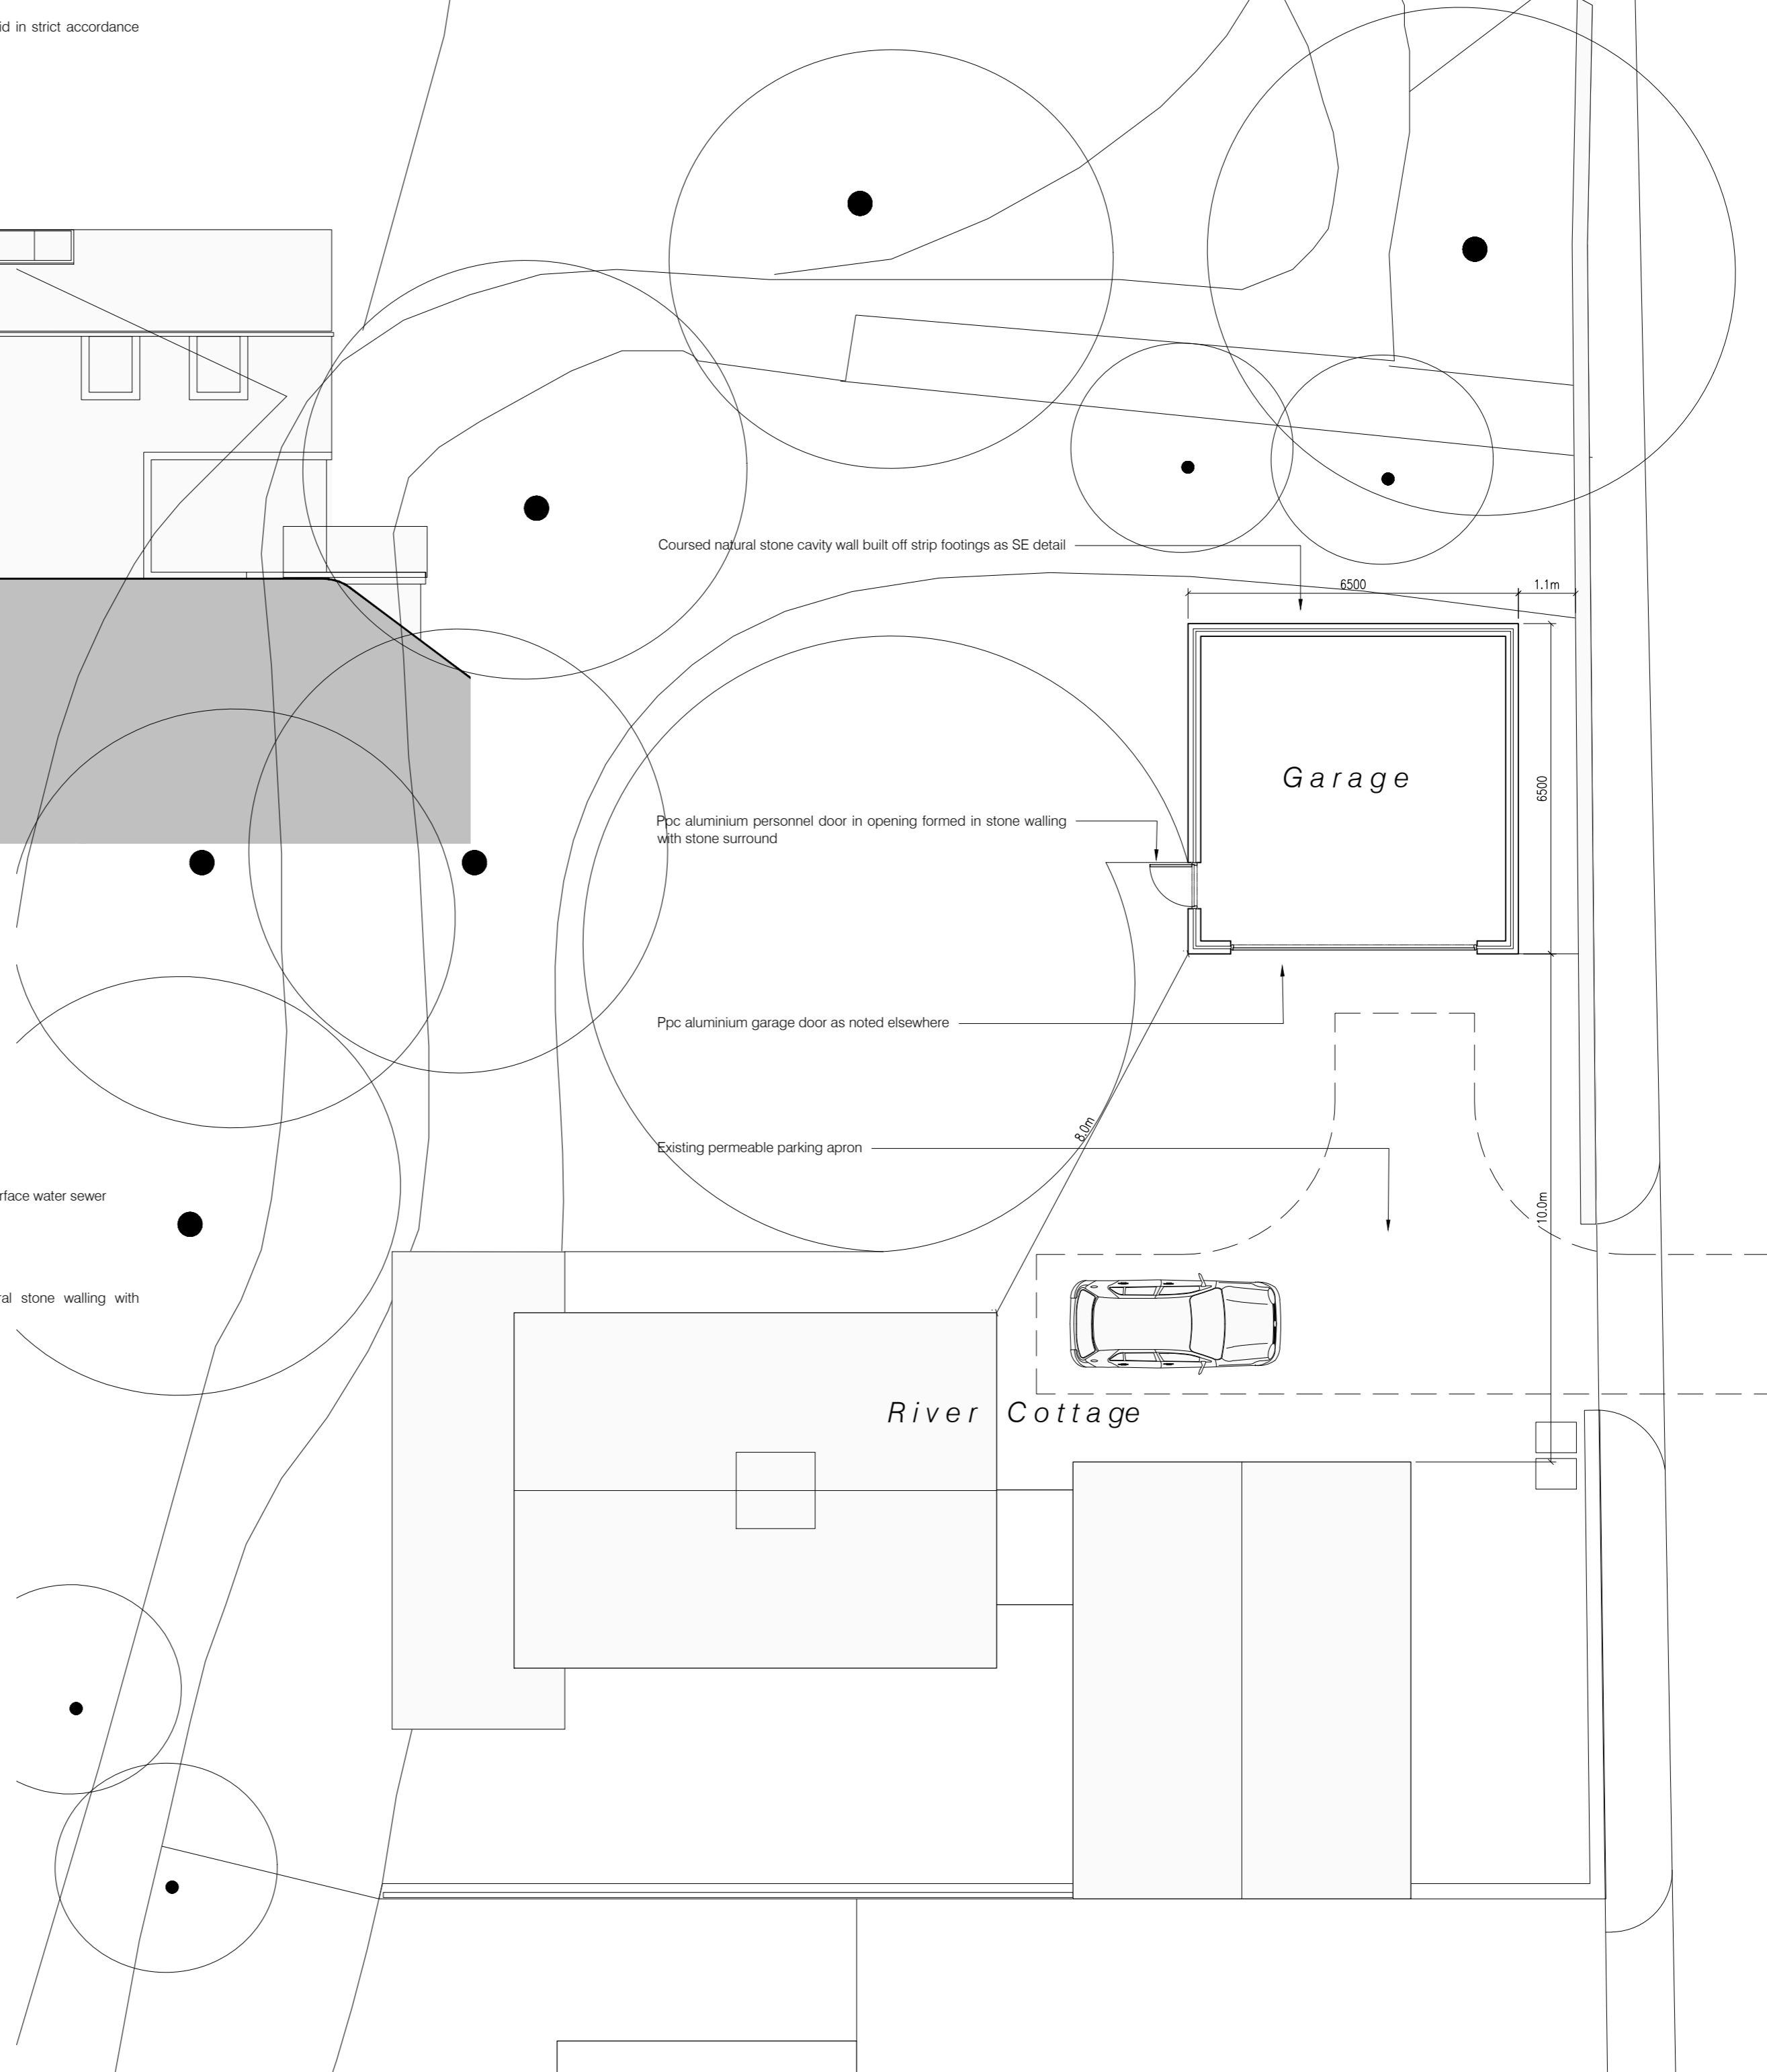


Site Plan 1: 100

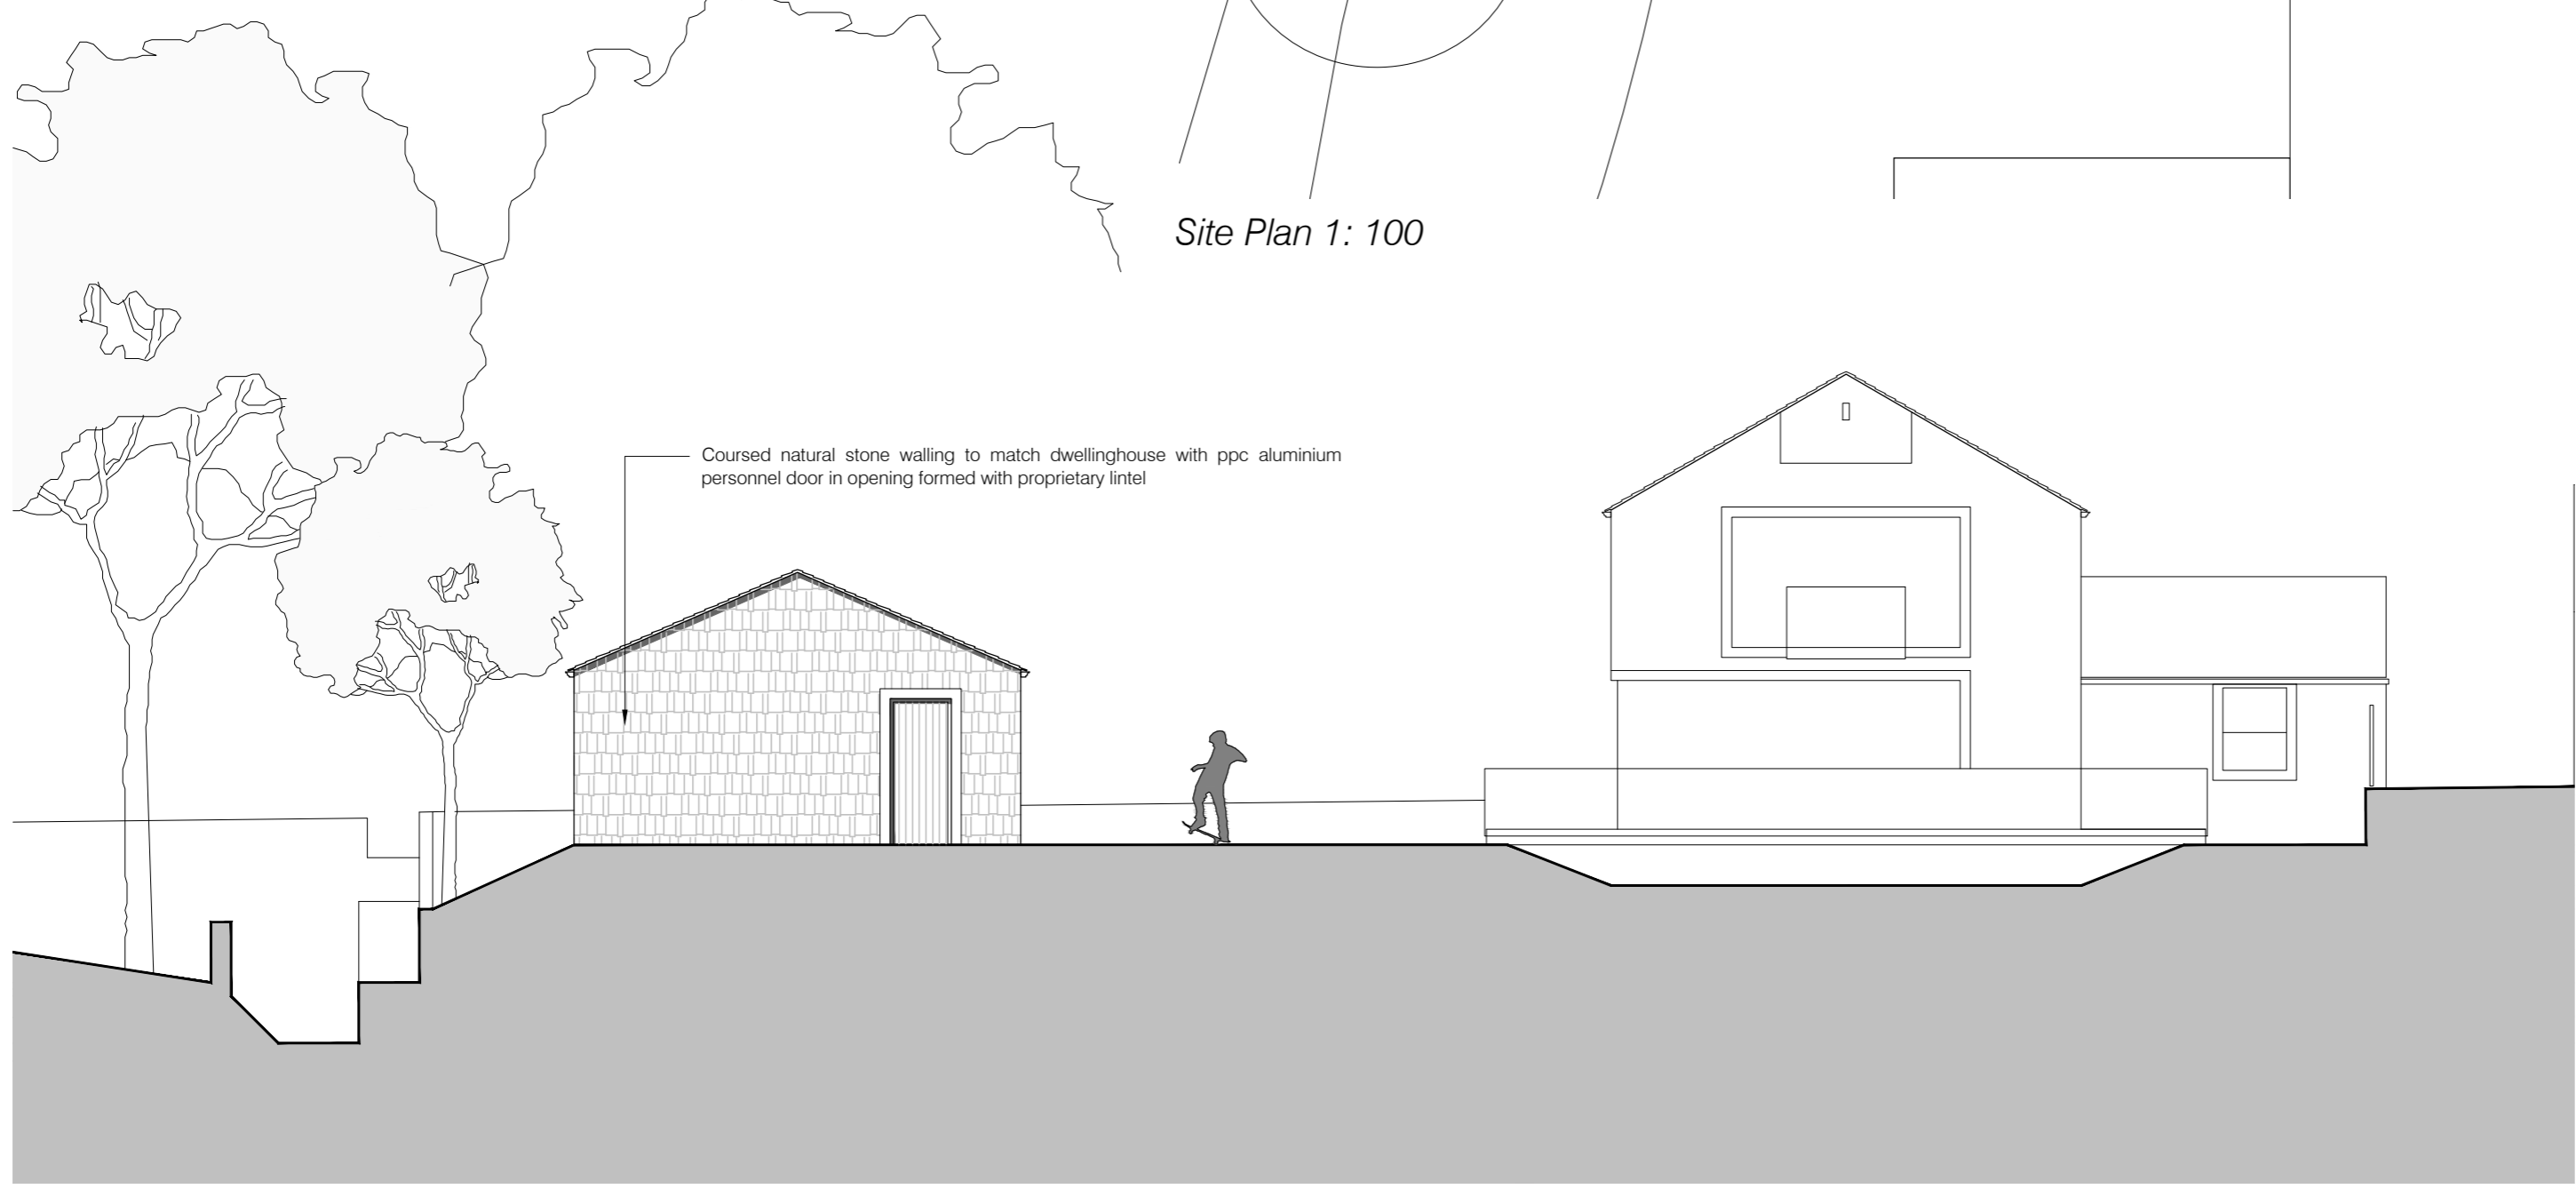

Western Elevation 1: 100

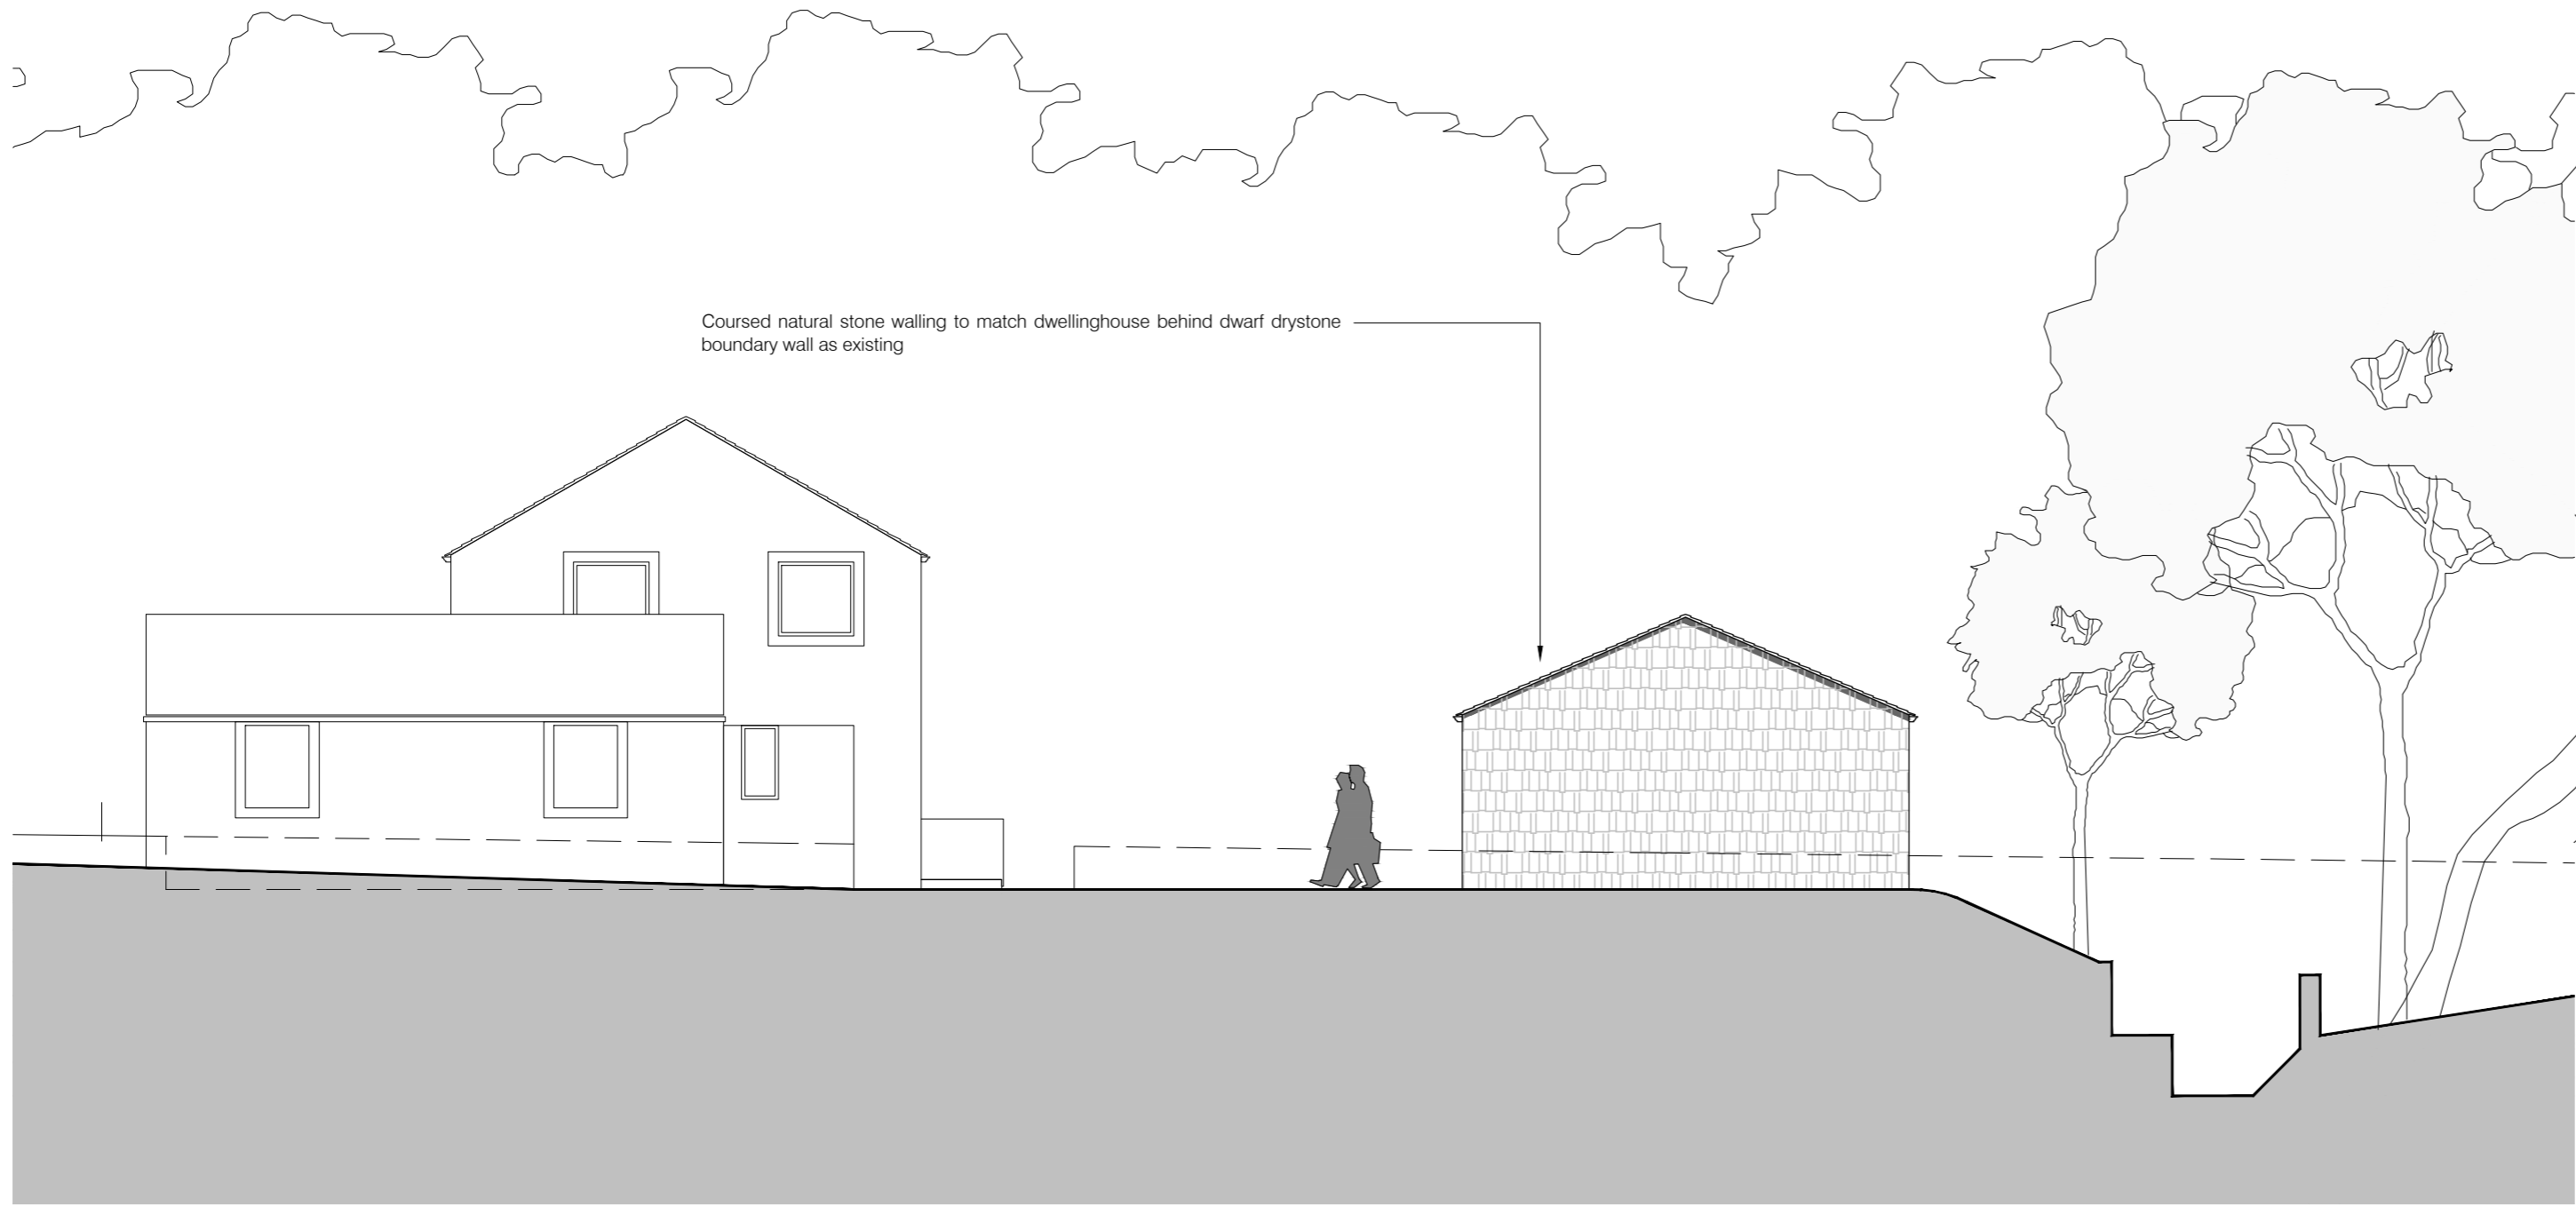

Eastern Elevation 1: 100

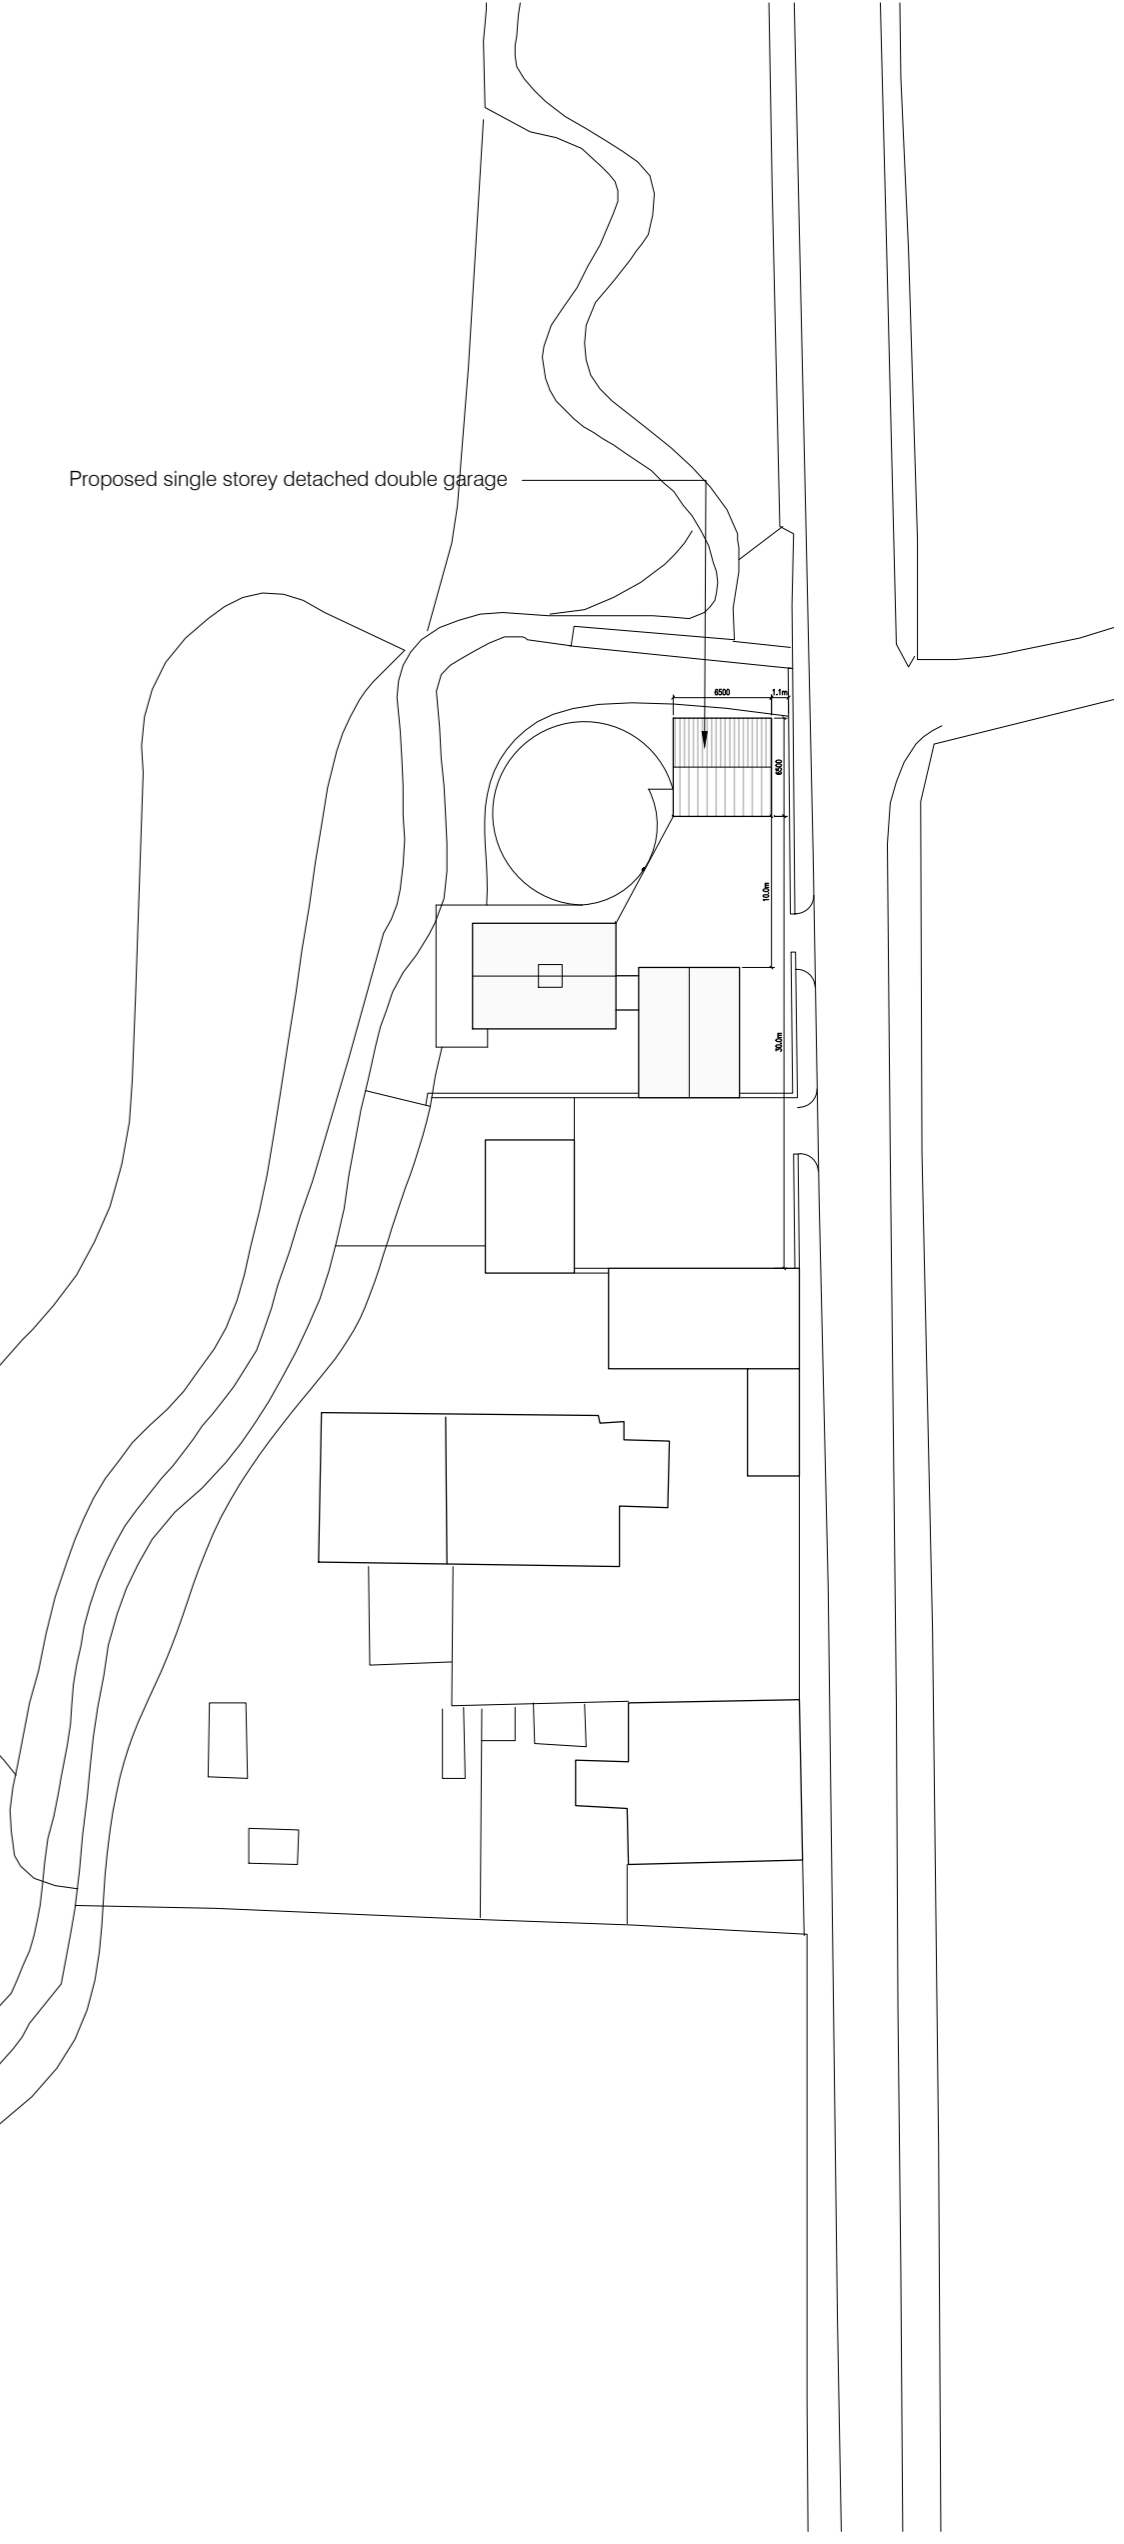

Block Plan 1: 500