


Site Location
Scale: 1:1250

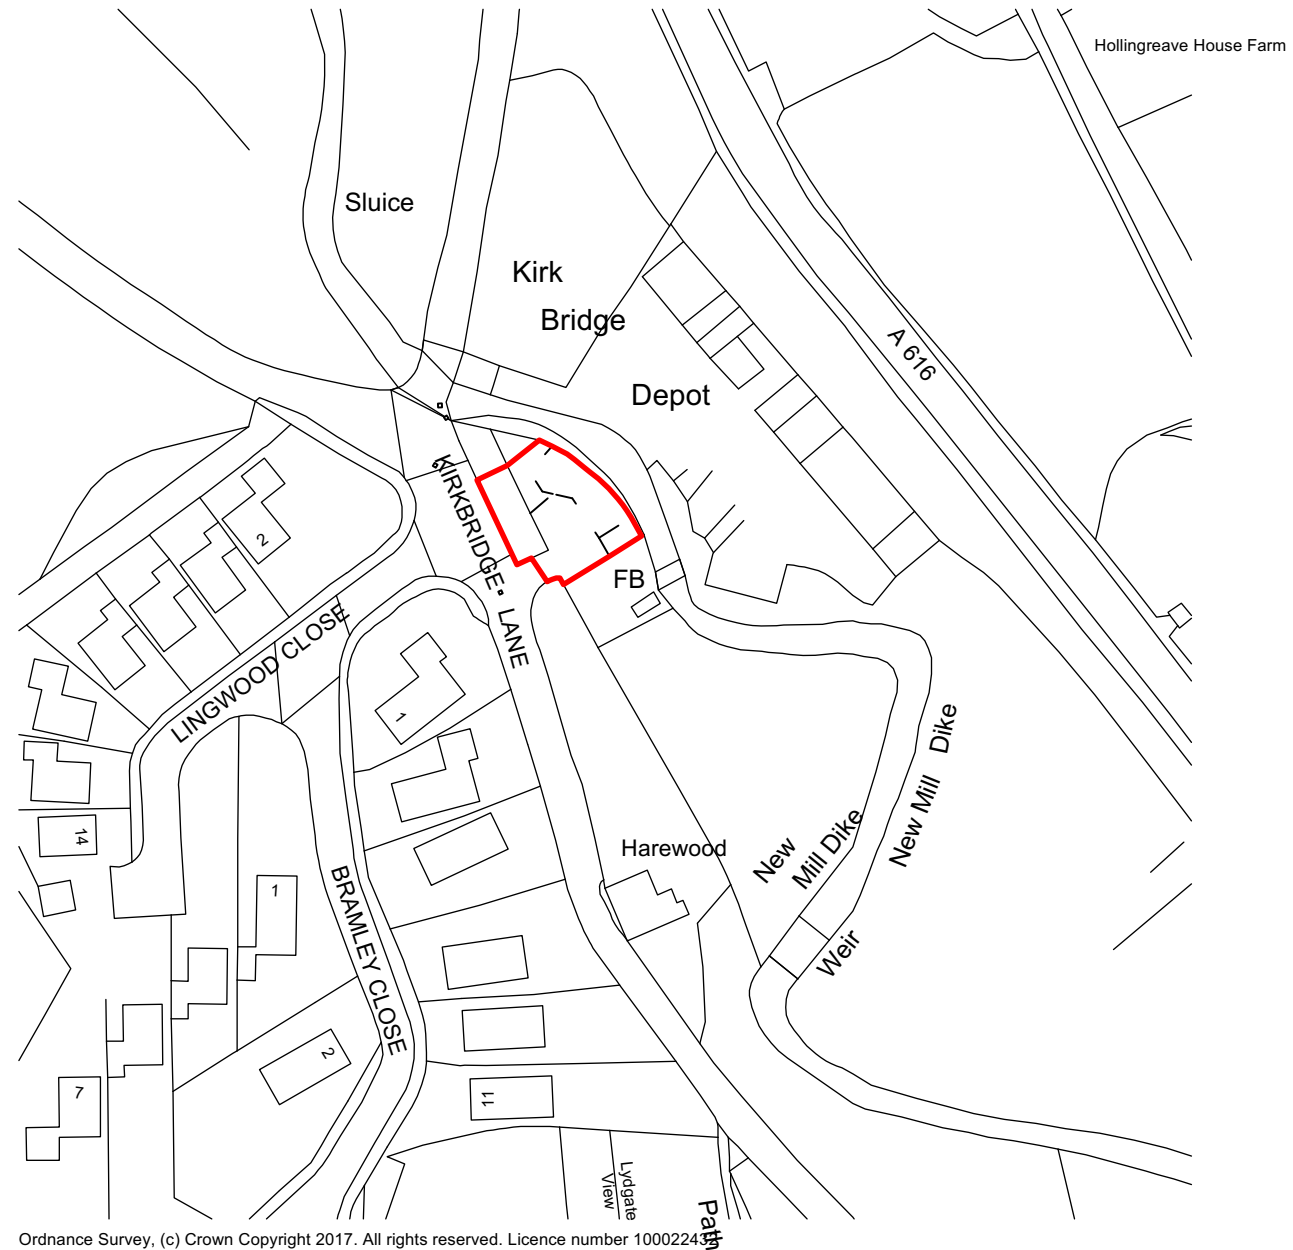

Ordnance Survey, (c) Crown Copyright 2017. All rights reserved. Licence number 10002243

constructive individuals

24 Hob Moor Terrace, York YO24 1EY
Tel:- 01904 707939 Mob:- 07875 570476
Email:- phil@constructiveindividuals.co.uk

Revision Notes:-

Drawing number:-

2023-KBLH-11-011

Drawing date:-

29/11/2023

Revision:-

-

Revision date:-

-

Drawn by:-

Phil Bixby

Scale:-

As stated printed at A3

Project name:-

Proposed extension

Project address:-

Kirk Bridge Lane, New Mill

Huddersfield HD9 7LG

Client:-

Mick Conmey & Sadie Norris

Drawing Title:-

Site Layout and Location