




PROPOSED SECTION A-A (1:50)

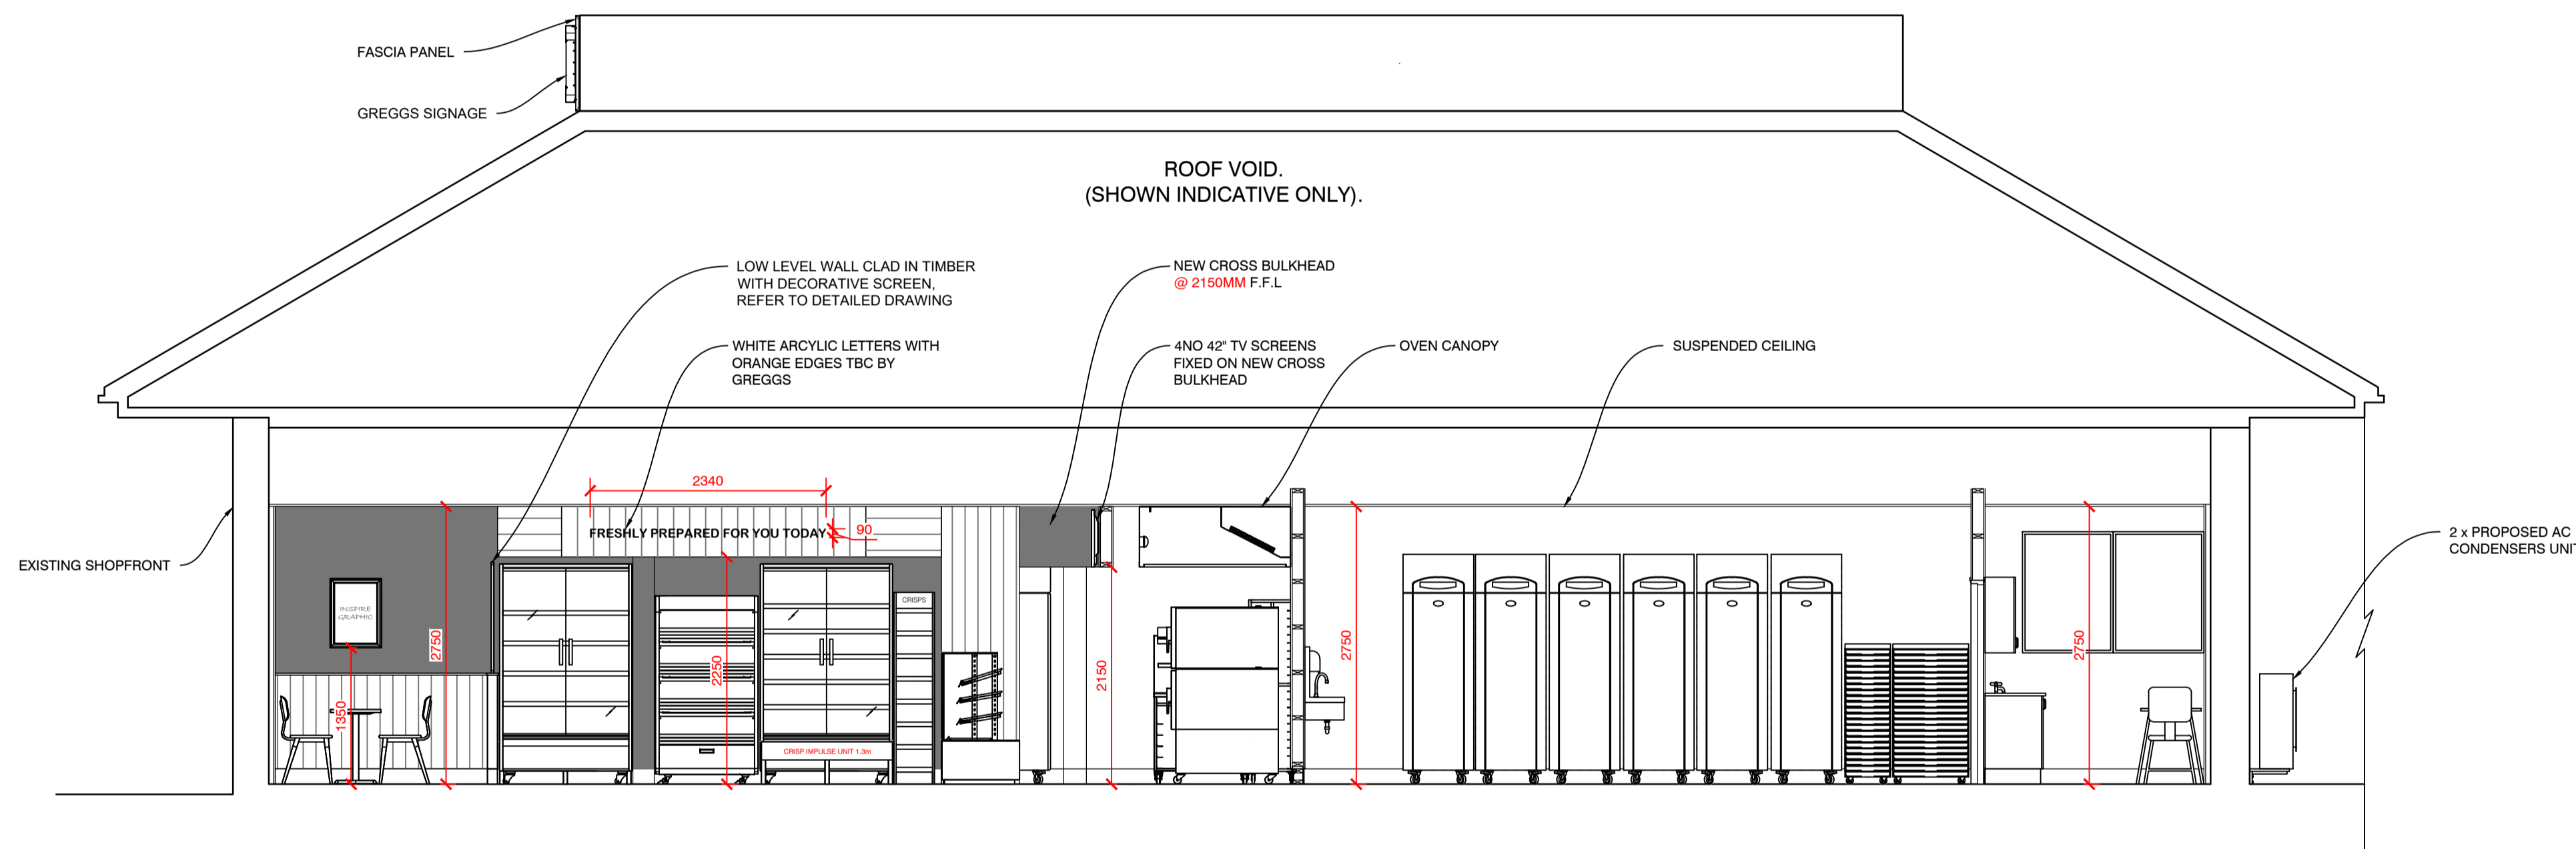


PROPOSED SECTION B-B (1:50)

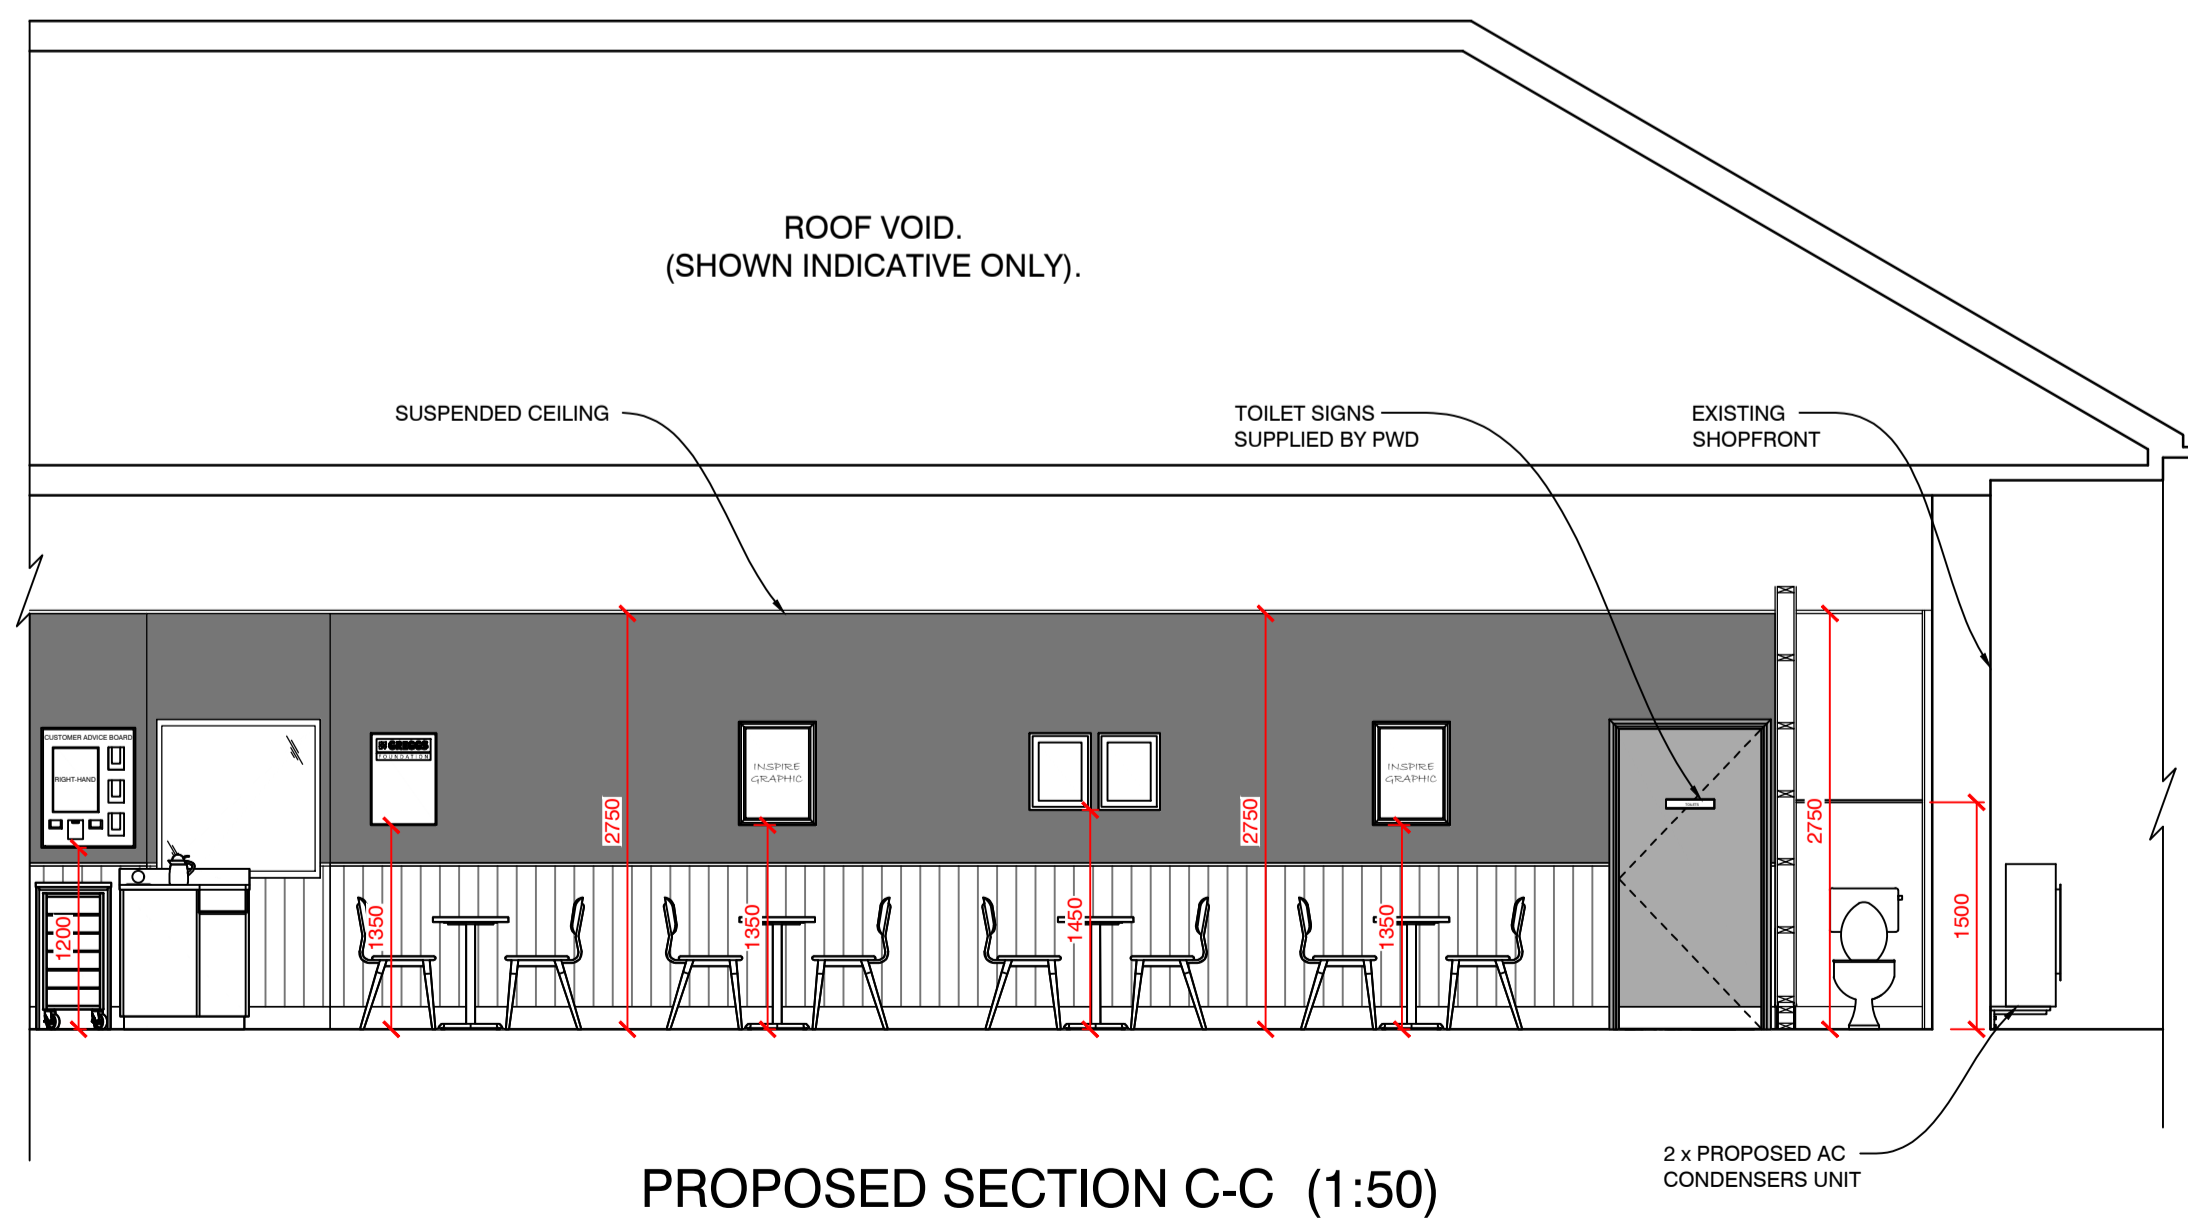

PROPOSED SECTION C-C (1:50)

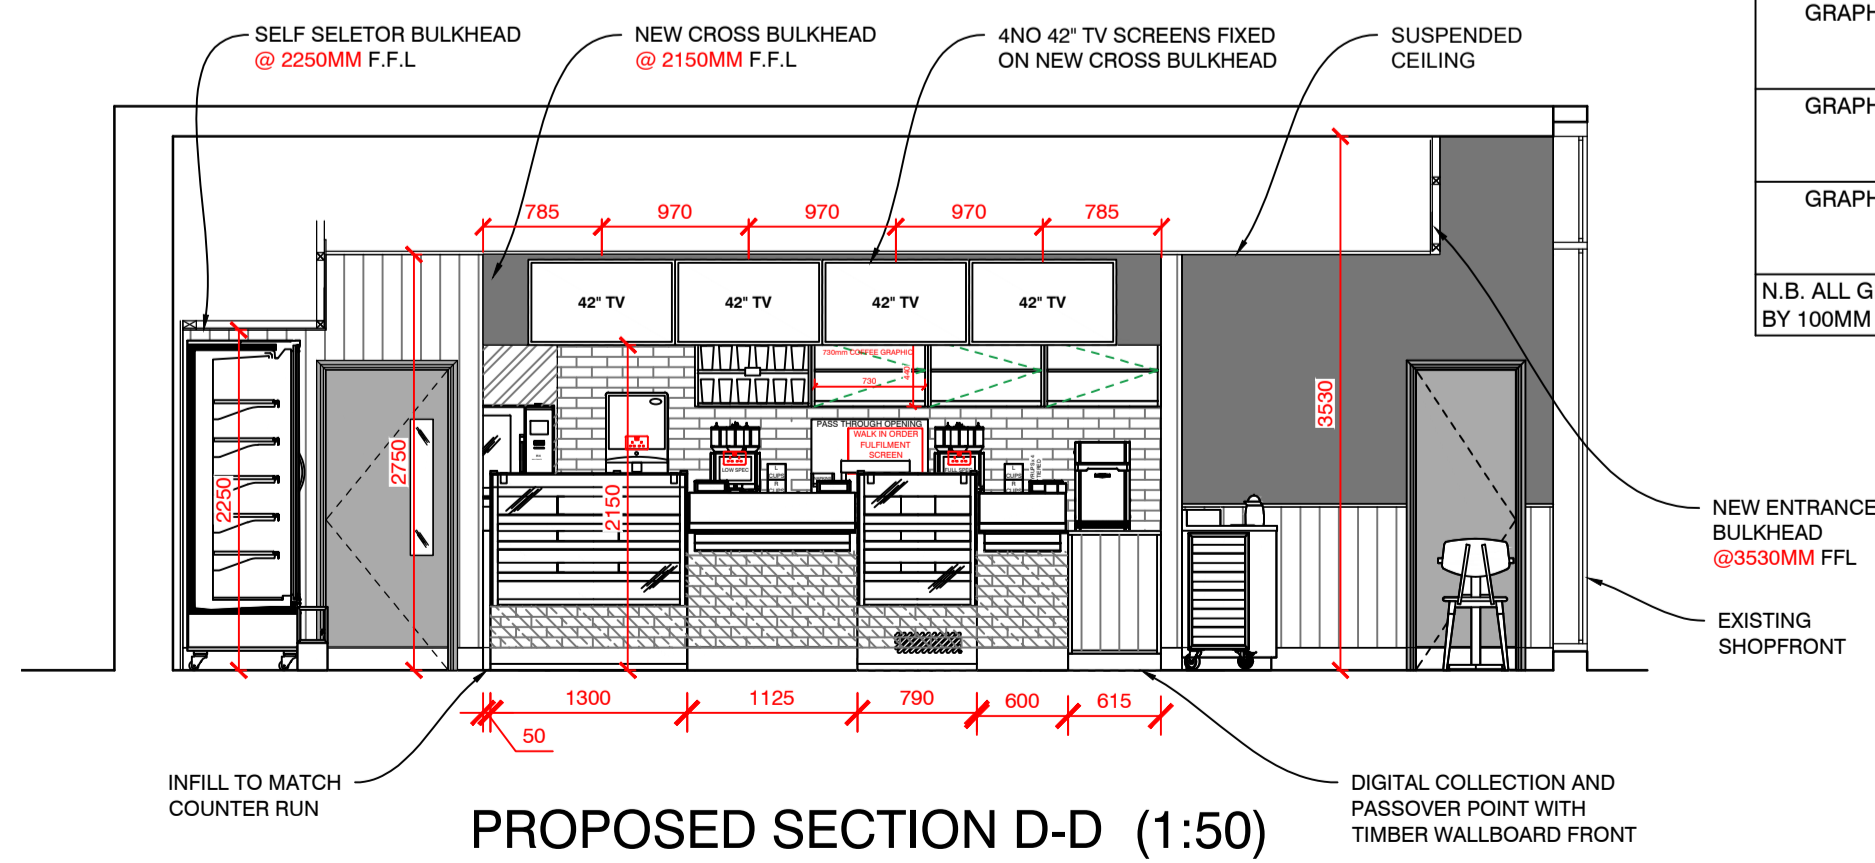

PROPOSED SECTION D-D (1:50)

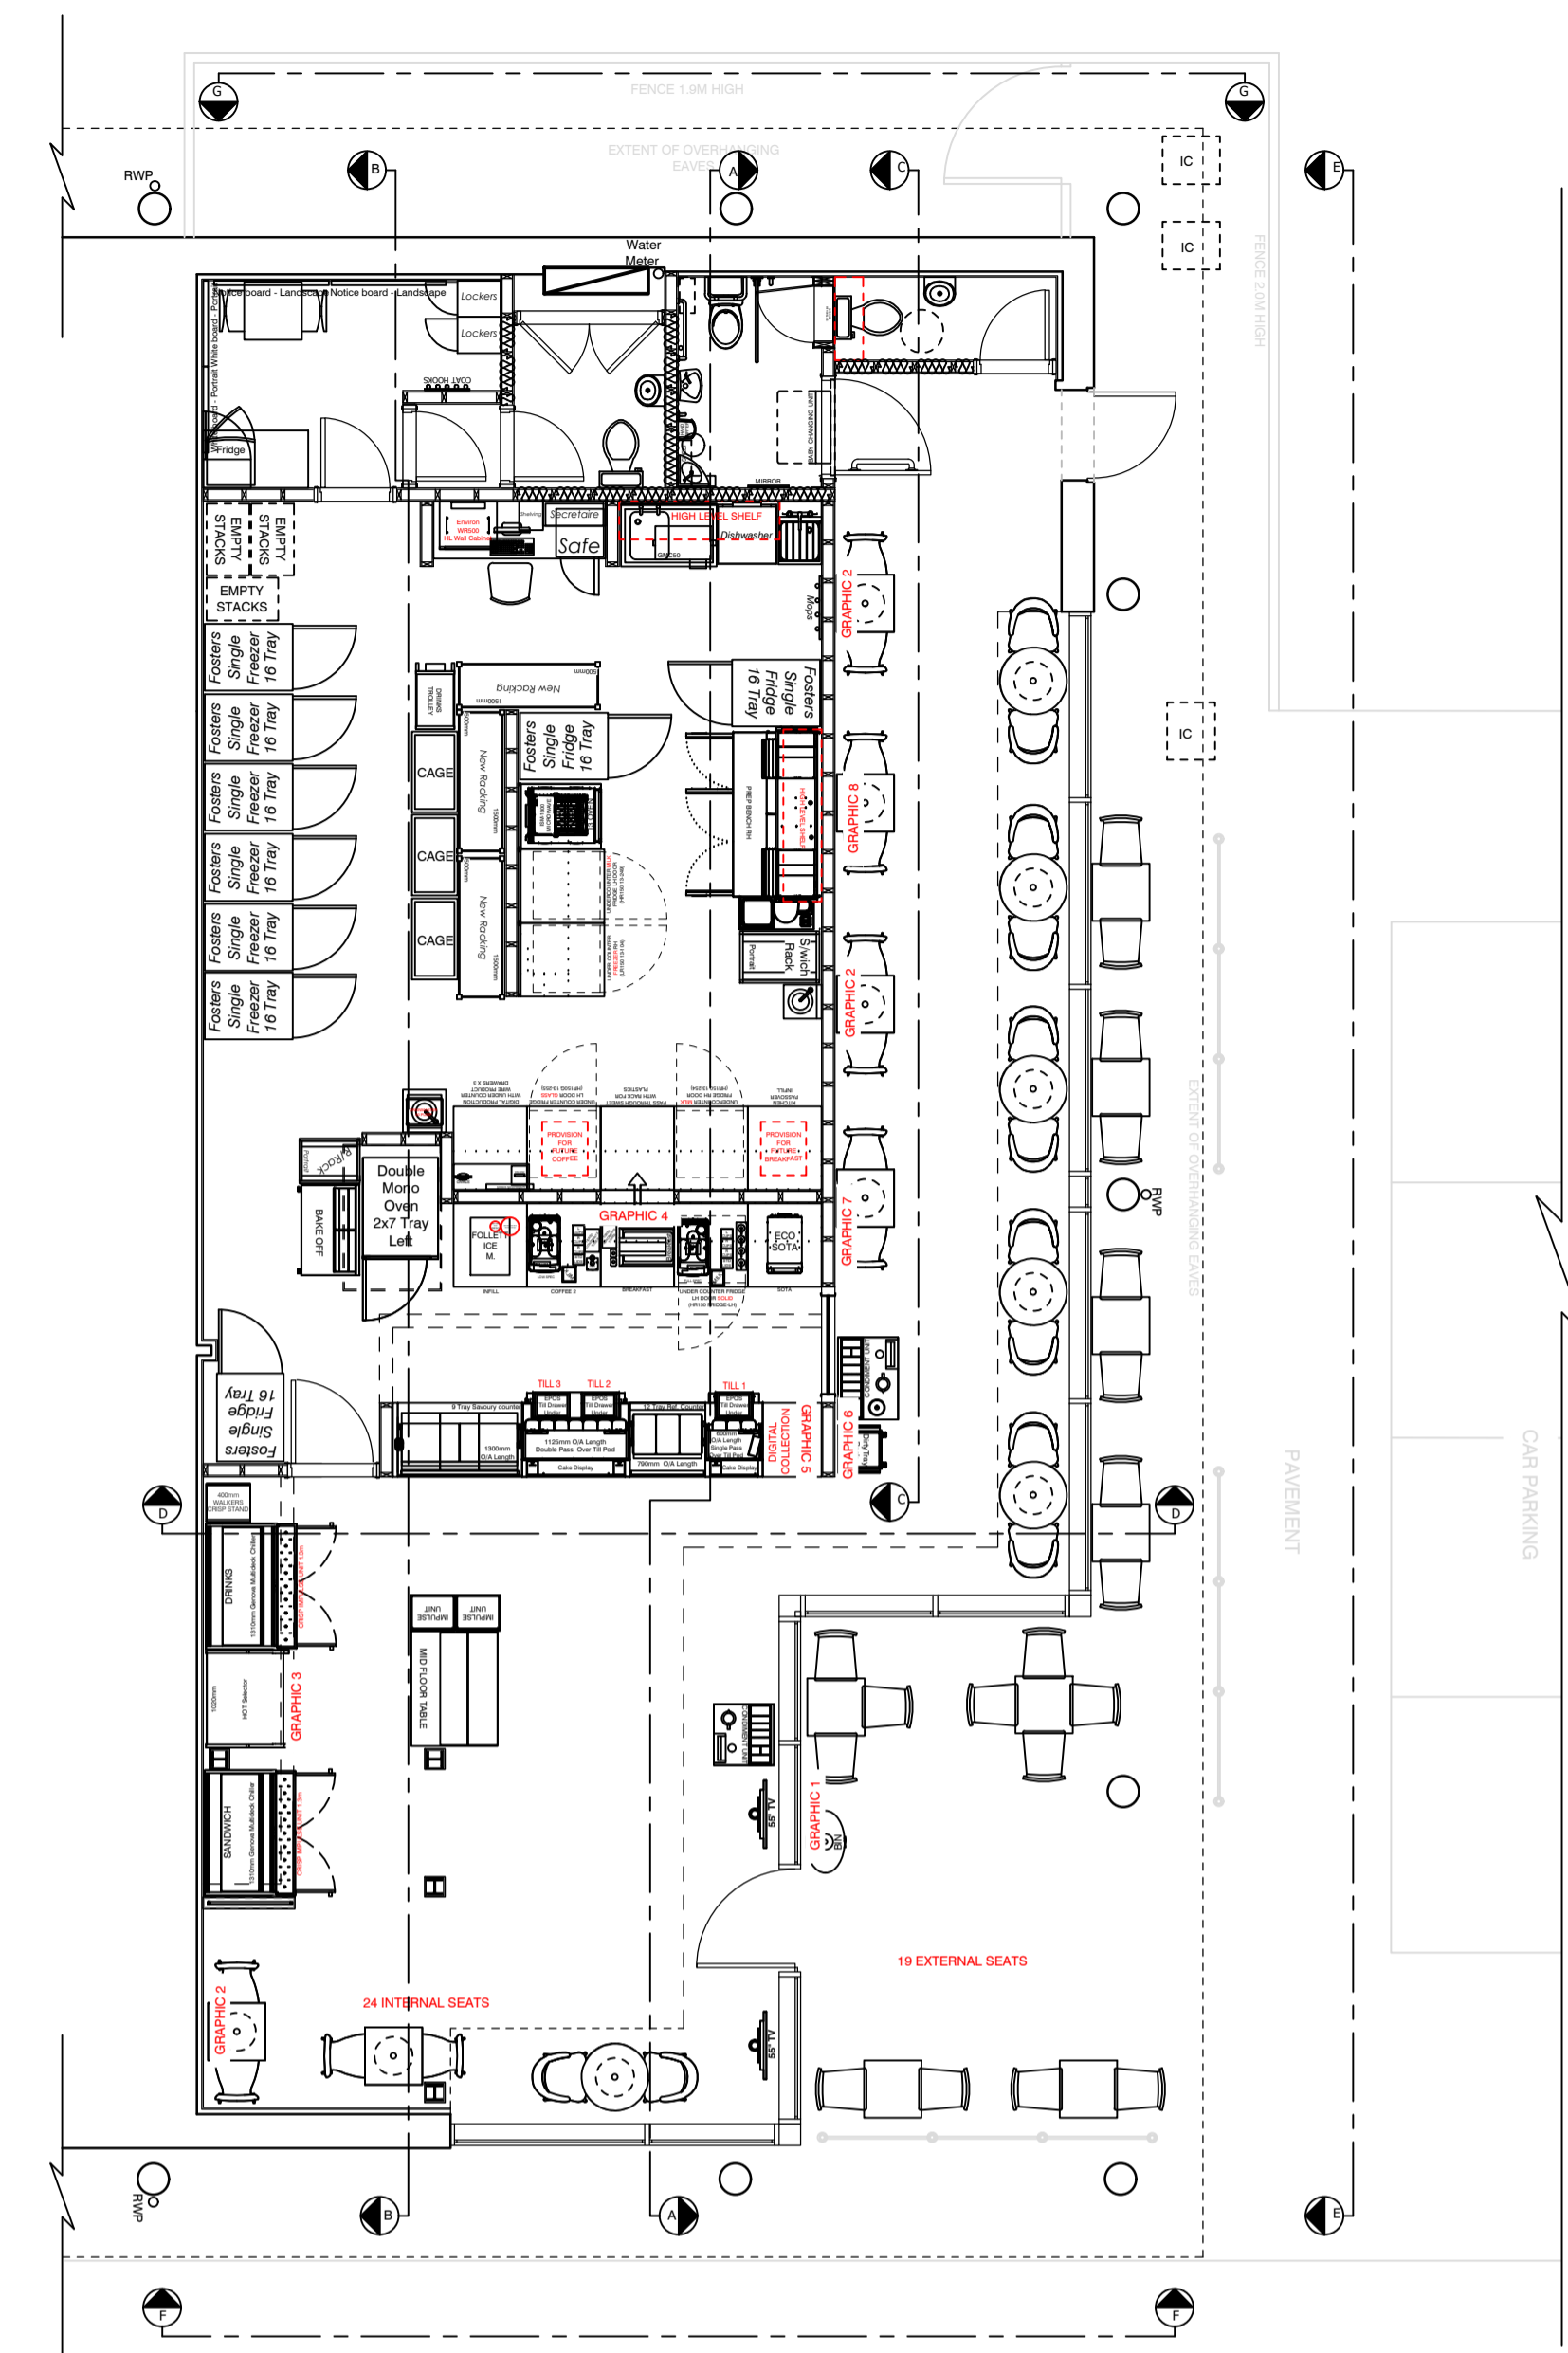

PROPOSED REFERENCE PLAN (1:75)

GRAPHIC NUMBER	GRAPHIC DESCRIPTION	WIDTH MM	HEIGHT MM	SUPPLIED BY	FITTED BY
GRAPHIC 1	DDA SIGN	STANDARD	STANDARD	RETAIL SUPPORT	SHOPFITTER
GRAPHIC 2	FERROGRAF INSPIRE TO BUY GRAPHIC (x3)	420	594	KEP	SHOPFITTER
GRAPHIC 3	FRESHLY PREPARED FOR YOU TODAY WHITE & ORANGE EDGES ARCYLIC LETTERS (x1)	TBC	TBC	PWD	SHOPFITTER
GRAPHIC 4	OAK UNIT - FERROGRAF COFFEE GRAPHIC (x1)	730	440	KEP	SHOPFITTER
GRAPHIC 5	CLICK & COLLECT WHITE & ORANGE EDGES ARCYLIC LETTERS (x1)	STANDARD	STANDARD	TBC	NOVOGRAF
GRAPHIC 6	CUSTOMER ADVICE BOARD RIGHT-HAND (x1)	620	794	GREGGS	SHOPFITTER
GRAPHIC 7	FOUNDATION CHARITY POSTER - 50mm BLACK FRAME (x1)	420	594	KEP	SHOPFITTER
GRAPHIC 8	LOCALISED NEW PHOTO BUNDLE (x2)	TBC	TBC	PWD	SHOPFITTER

N.B. ALL GRAPHICS TO BE ORDERED BY GREGGS PROJECT MANAGER. NOVOGRAF GRAPHICS TO BE OVSIZED BY 100MM TO ALLOW FOR SITE TRIMMING.

REV	DESCRIPTION	DATE	NAME

**GREGGS**

GREGGS Plc (PENNINES)  
31 GREENSIDE STREET  
OPENSRAW  
MANCHESTER  
M11 2HW  
Tel: (0161) 274 2760

Shop S Number & Name  
S6422 BRISTALL, U2 BANKWOOD WAY

Title  
PROPOSED SECTIONS

Site Address  
UNIT 2 CENTRE 27 BUSINESS PARK  
BANKWOOD WAY  
BRISTALL  
WF17 9TB

Gross Building Area 157 Sq m	Gross Sales Area 77 Sq m
---------------------------------	-----------------------------

Drawing No.  
RPN/S6422/07

Date 23.11.23

Scale 1:50 @ A1

Drawn by  
XS CAD

Scale Bar  
0 500 1000 1500 2000 2500mm

Issue  
28-Nov-23

SCALE 1:50

DO NOT RESCALE THIS DRAWING