
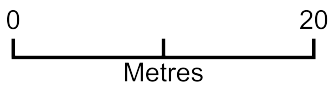


Unit 1B, Centre 27 Business Park, Bankwood Way, Birstall, Batley, WF17 9TB

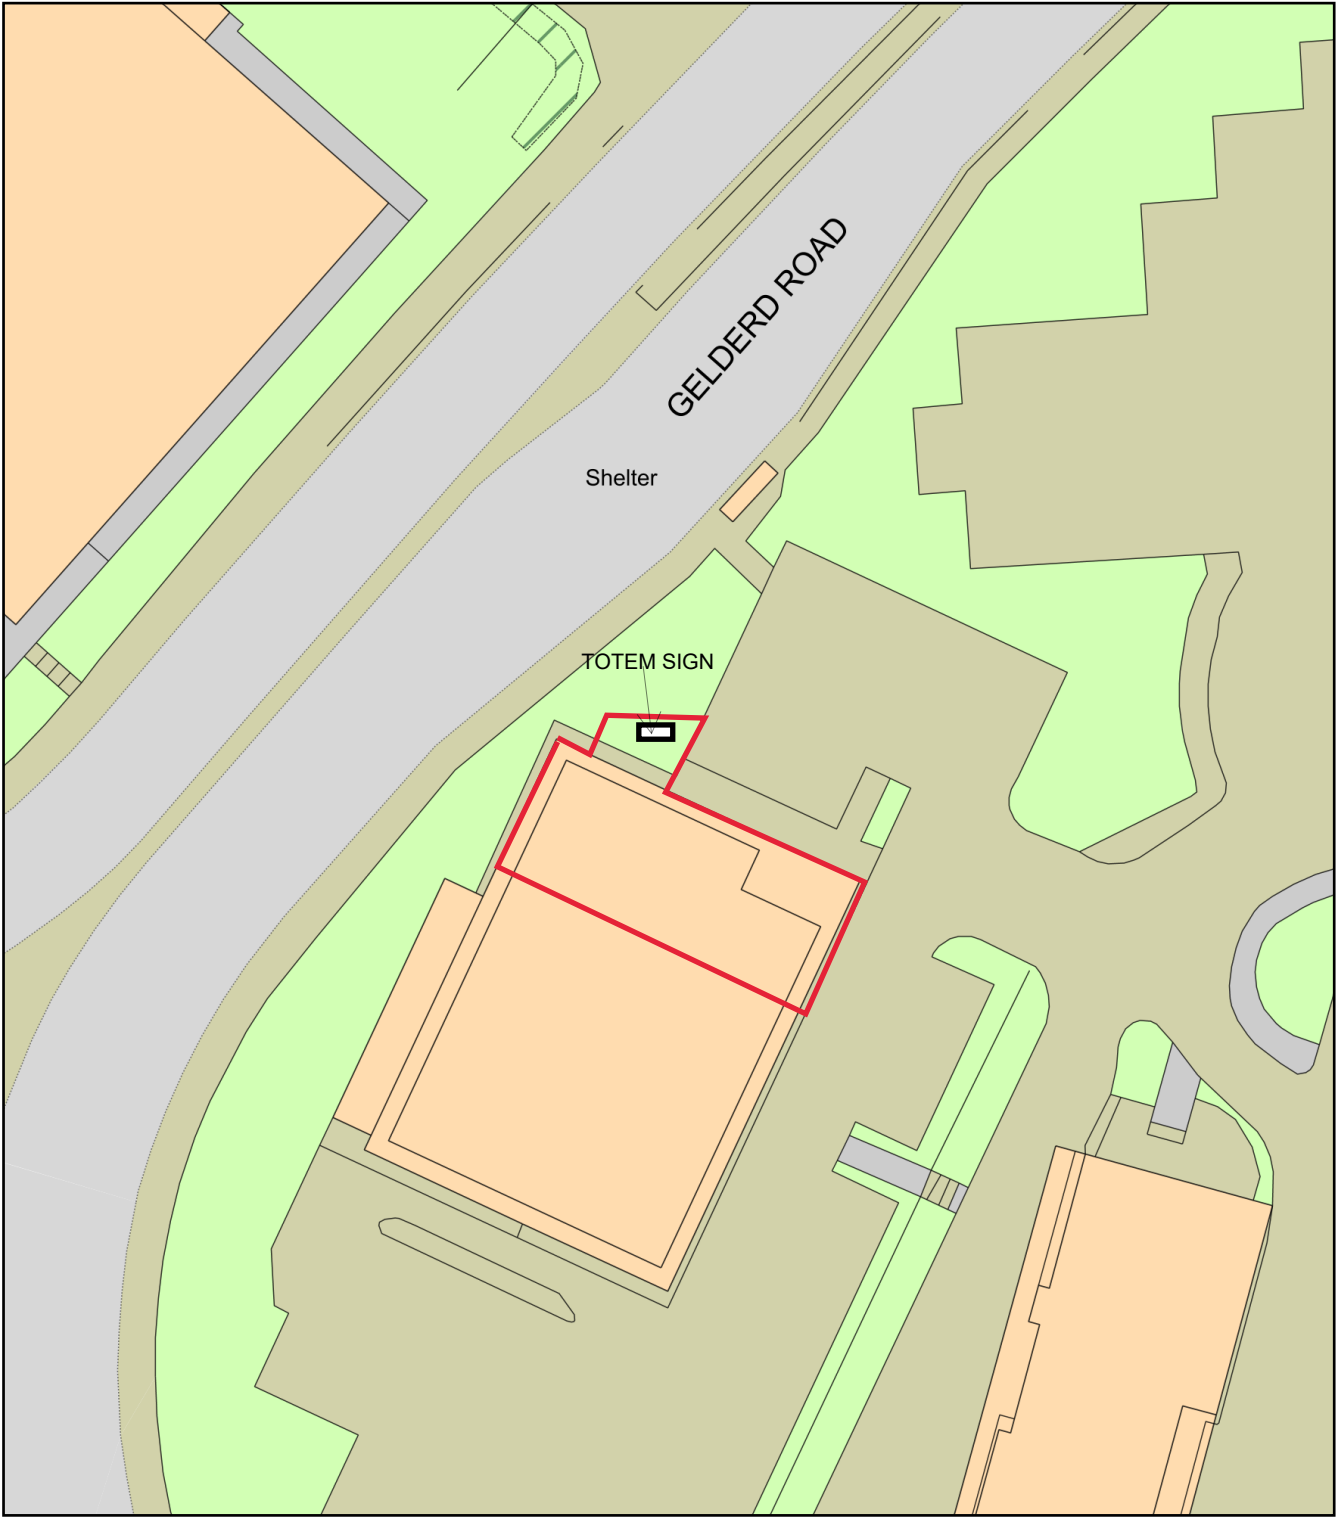

Plan Produced for: Sara Humphries
Date Produced: 02 Apr 2024
Plan Reference Number: TQRQM24093150905185
Scale: 1:500 @ A4