





PROPOSED GROUND FLOOR PLAN @ 1 : 100

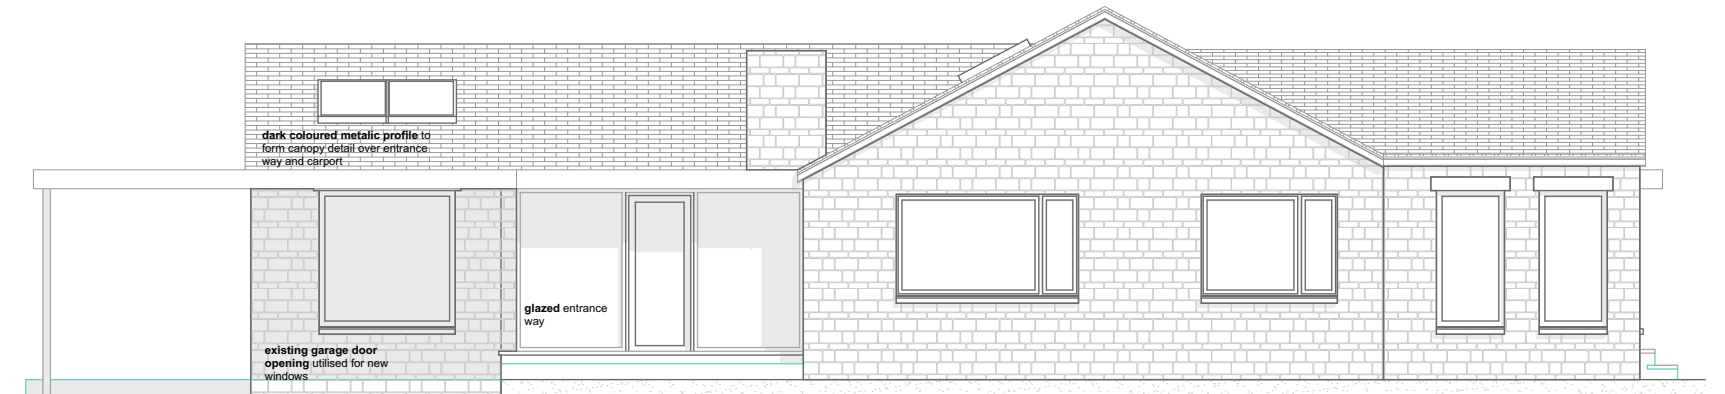

PROPOSED FRONT ELEVATION @ 1 : 100



PROPOSED SIDE ELEVATION @ 1 : 100

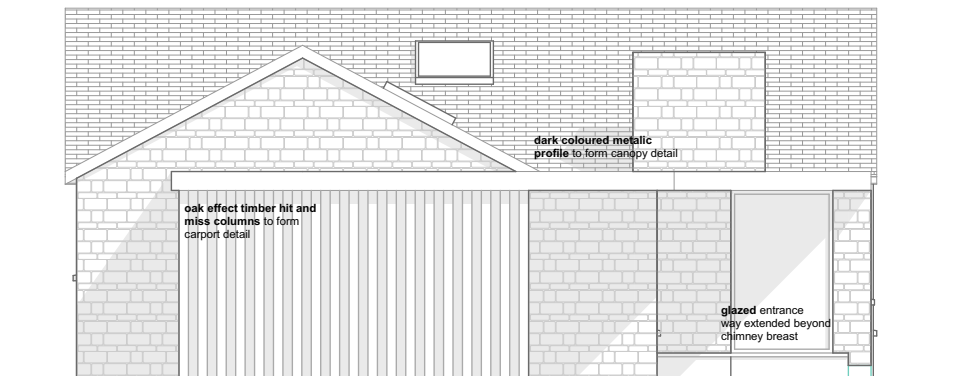

PROPOSED SIDE ELEVATION @ 1 : 100



PROPOSED REAR ELEVATION @ 1 : 100

F2491_03 > PROPOSED - BUNGALOW REMODEL + EXTENSION - FLOOR PLANS

CLIENT: FEARNLEY-M PROJECT: GILLROYD LANE SCALE: AS STATED @ A3 DATE: 23/01/2024 REVISION: PLANNING

