
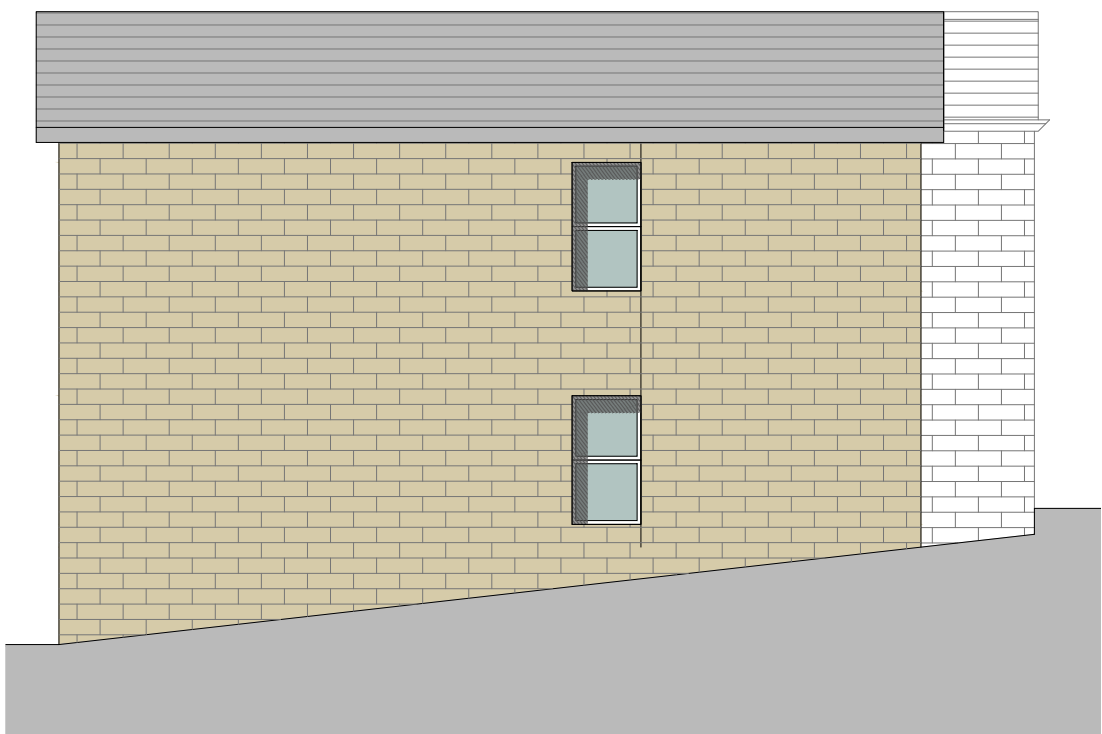
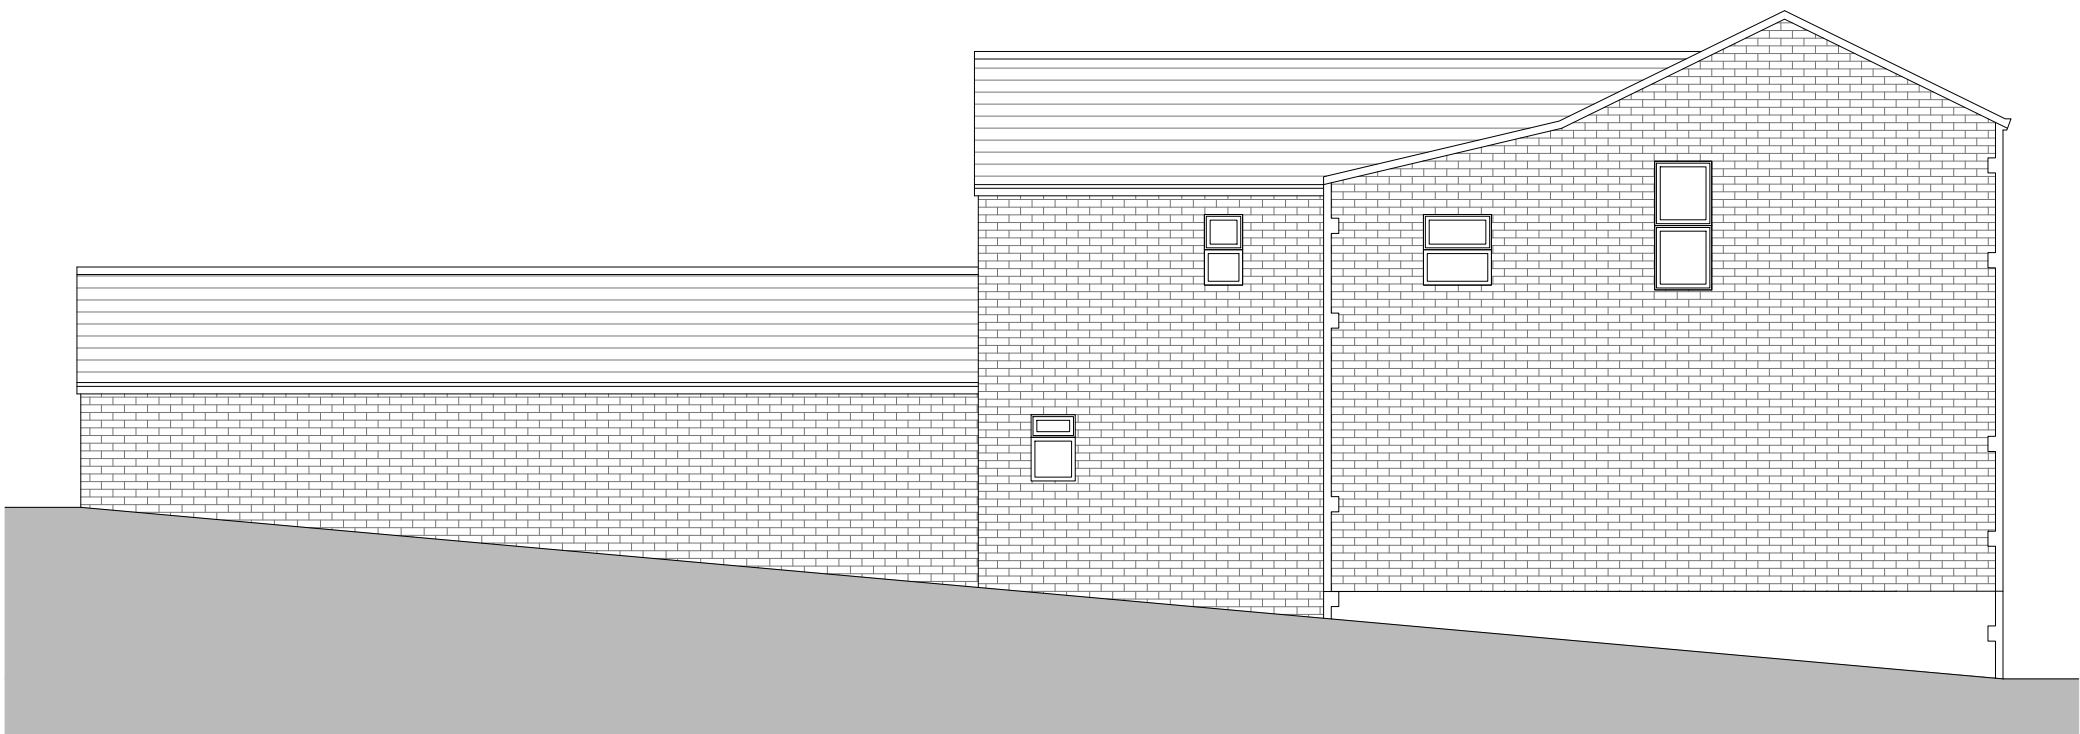
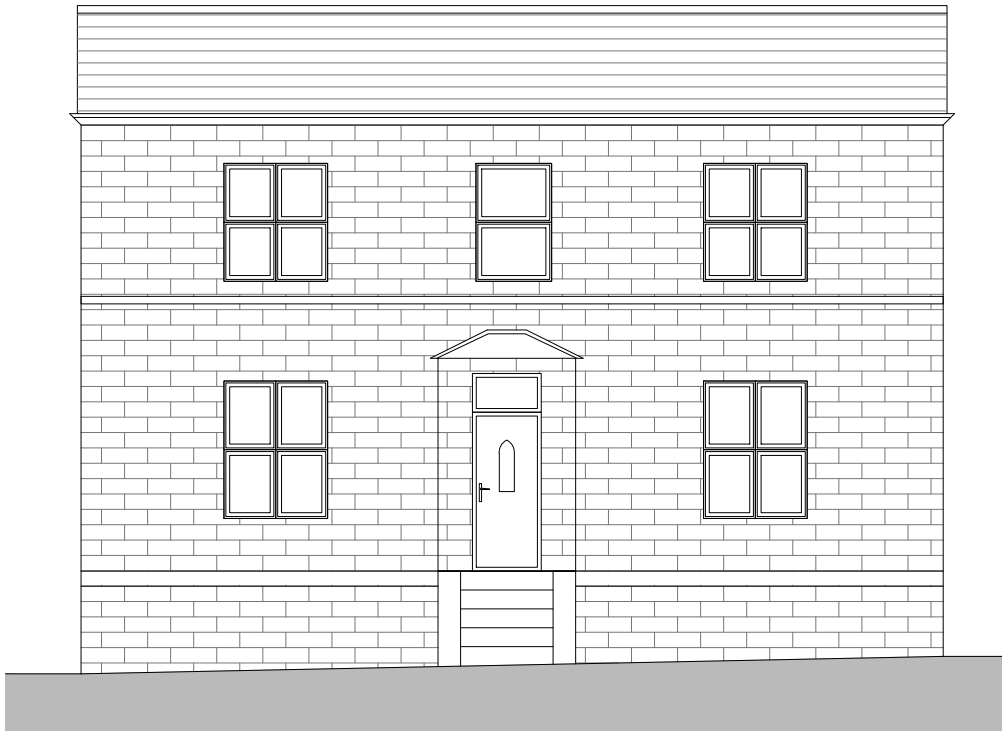
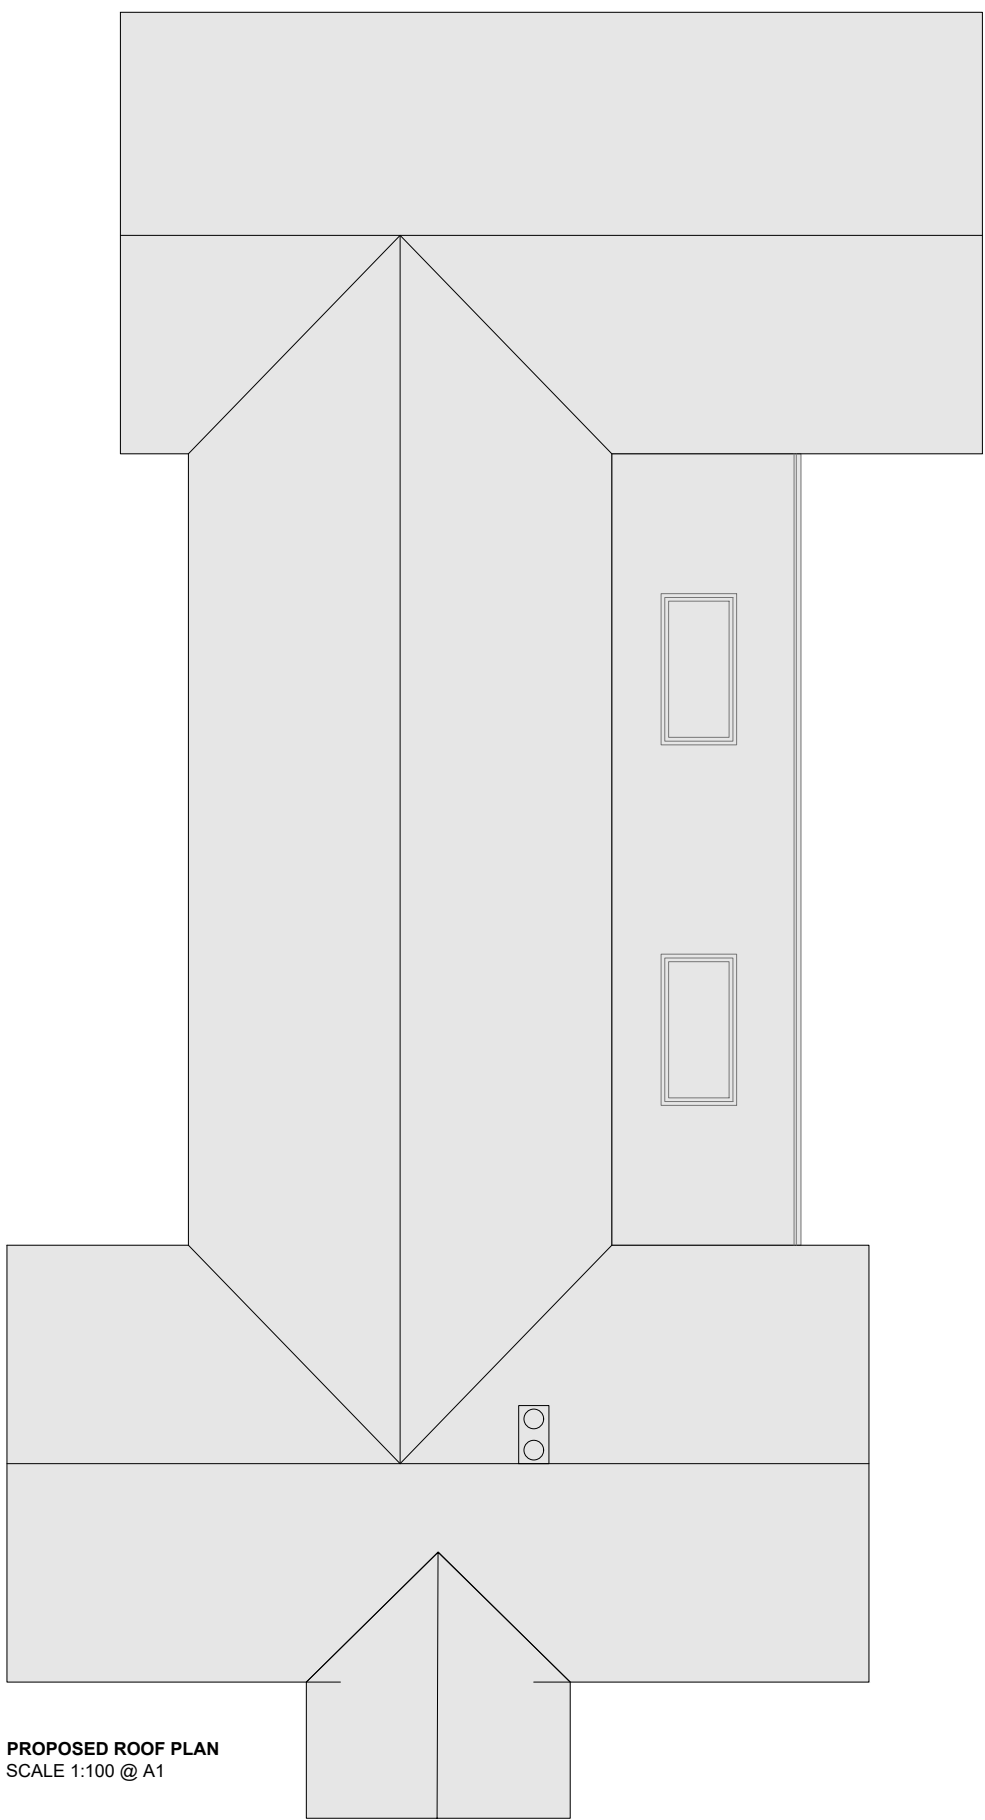


Use figured dimensions only. DO NOT SCALE.
All dimensions are in millimetres unless noted otherwise.
All levels are in metres above ordnance datum unless noted otherwise.
This drawing must be read in conjunction with all other relevant drawings and specifications from the Architect and other consultants.
© KUFIC 2022

NOTES:

PLAN KEY -

- EXISTING WALL
- PROPOSED WALL

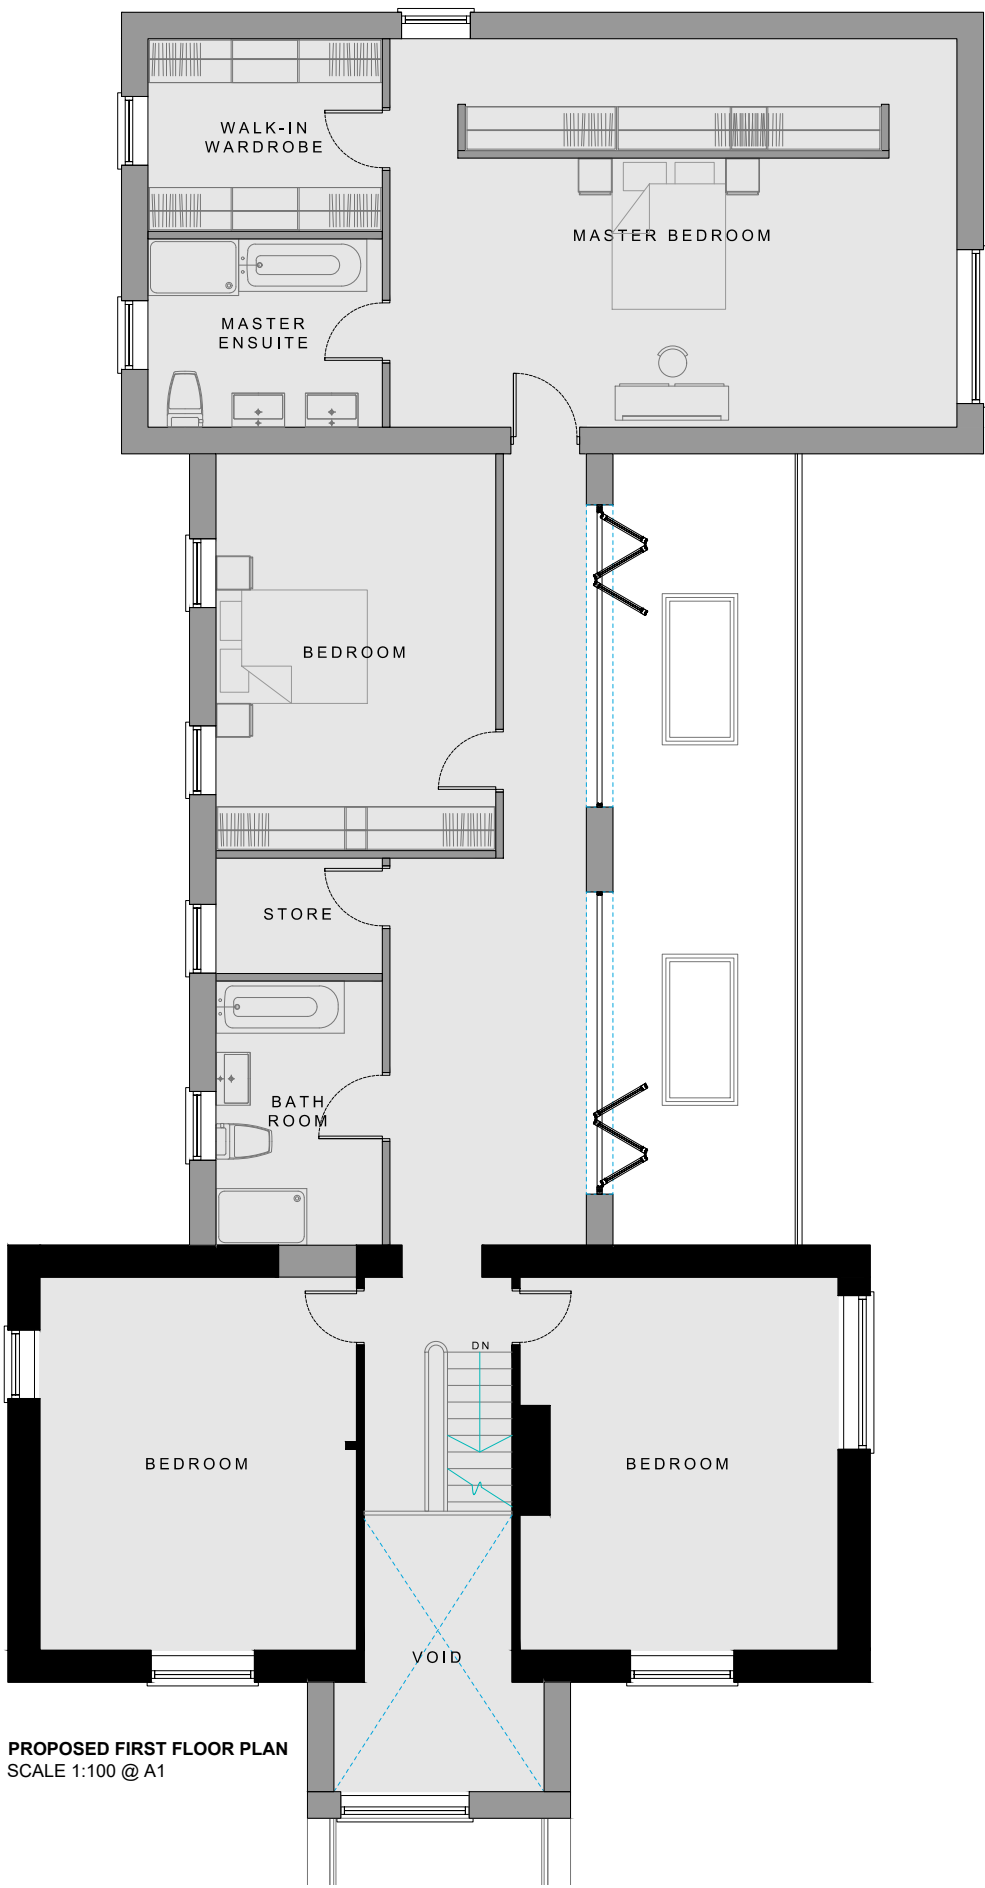

MATERIALS KEY -

- K REND WHITE RENDER
- ASHLAR STONE

KUFIC ARCHITECTS

Suite 24 Batley Business Park,
Technology Drive,
Batley WF17 6ER

Tel: 01924 694 404
info@kufic.co.uk
www.kufic.co.uk

PROJECT:
179 Lees Hall Road, Thornhill, Dewsbury

TITLE:
Part demolition with 2 storey rear extensions

DESCRIPTION:
Plans & Elevations

DATE: 30/11/23
SCALE: 1:100 @ A1

DRAWN: HD
CHECKED: YA

DRAWING REF:
22243-D03-B

REV: