



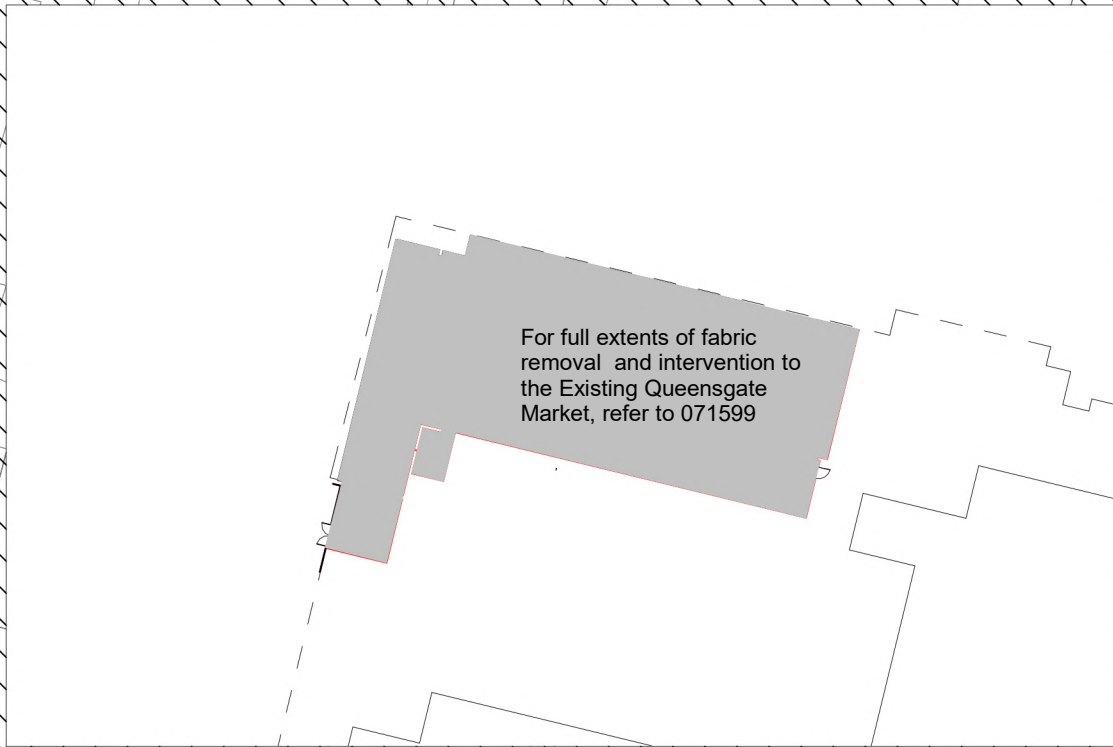


For full extents of fabric removal and intervention to the Existing Queensgate Market, refer to 071599

2 Huddersfield Masterplan - Proposed LG Mezzanine Level Demolition Plan

1:500

For full extents of fabric removal and intervention to the Existing Queensgate Market, refer to 071599

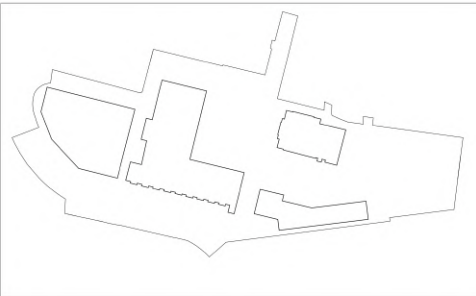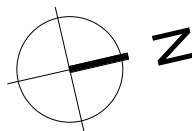

KEY PLAN

NOTES

THIS DRAWING MUST NOT BE SCALED.

ALL DIMENSIONS ARE TO BE VERIFIED AND CHECKED ON SITE. ANY DISCREPANCIES THAT ARE, OR BECOME APPARENT SHOULD BE REPORTED TO CHAPMAN TAYLOR.

AREAS INDICATED ARE APPROXIMATE GROSS INTERNAL AREA. THEY RELATE TO THE LIKELY AREAS OF THE BUILDING AT THE CURRENT STAGE OF DESIGN. ANY DECISIONS TO BE MADE ON THE BASIS OF THESE PREDICTIONS, WHETHER AS TO PROJECT VIABILITY, PRE-LETTING, LEASE AGREEMENTS, OR THE LIKE, SHOULD INCLUDE DUE ALLOWANCE FOR THE INCREASES AND DECREASES INHERENT IN THE DESIGN DEVELOPMENT AND BUILDING PROCESS.

© COPYRIGHT CHAPMAN TAYLOR 2022

REV	DATE	BY	DESCRIPTION	CHK'D
P01	26.01.2024	YS	ISSUED FOR PLANNING AND LISTED BUILDING CONSENT	HM

Legend

- Planning Boundary
- Significant Areas of Removal
- Fabric Removal

Planning Boundary Line and OS context taken from Kirklees Council Ordnance Survey © Crown copyright 2022. All rights reserved. Licence number 100007514.

STRUCTURAL ENGINEER

Curtins

Rose Wharf,
East Street,
Leeds,
LS1 5EE
curtins.co.uk

SERVICES ENGINEER



3125 Century Way,
Thorp Park,
Leeds,
LS15 8ZB
www.bam.co.uk

CLIENT




3125 Century Way,
Thorp Park,
Leeds,
LS15 8ZB
www.bam.co.uk

PROJECT

Kirklees Cultural Heart, Huddersfield

ARCHITECT

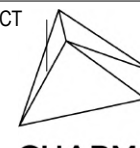

CHAPMAN TAYLOR
GLOBAL ARCHITECTS & MASTERPLANNERS

MANCHESTER STUDIO
8005 Warehouse
4 Castle Street, Castelfield
Huddersfield HD4 4LZ
United Kingdom
T +44 (0)1484 808 6000
E manchester@champanytaylor.com
www.champanytaylor.com

DRAWING TITLE

Huddersfield Masterplan - Proposed Lower Ground Demolition Plan

Scale 1:500 @ A1

5		20		50M											
INTERNAL JOB NO		ISSUE DATE		STATUS		DRAWN BY		CHECKED BY							
D132KCH		26.01.2024		PLANNING		MT		HM							
PROJECT NUMBER		ORIGINATOR		ZONE		LEVEL		TYPE		ROLE		NUMBER		REVISION	
IR430301		CTA		ZZ		LG		DR		A		070199		P01	