



1 Proposed Upper Ground Floor
1 : 200

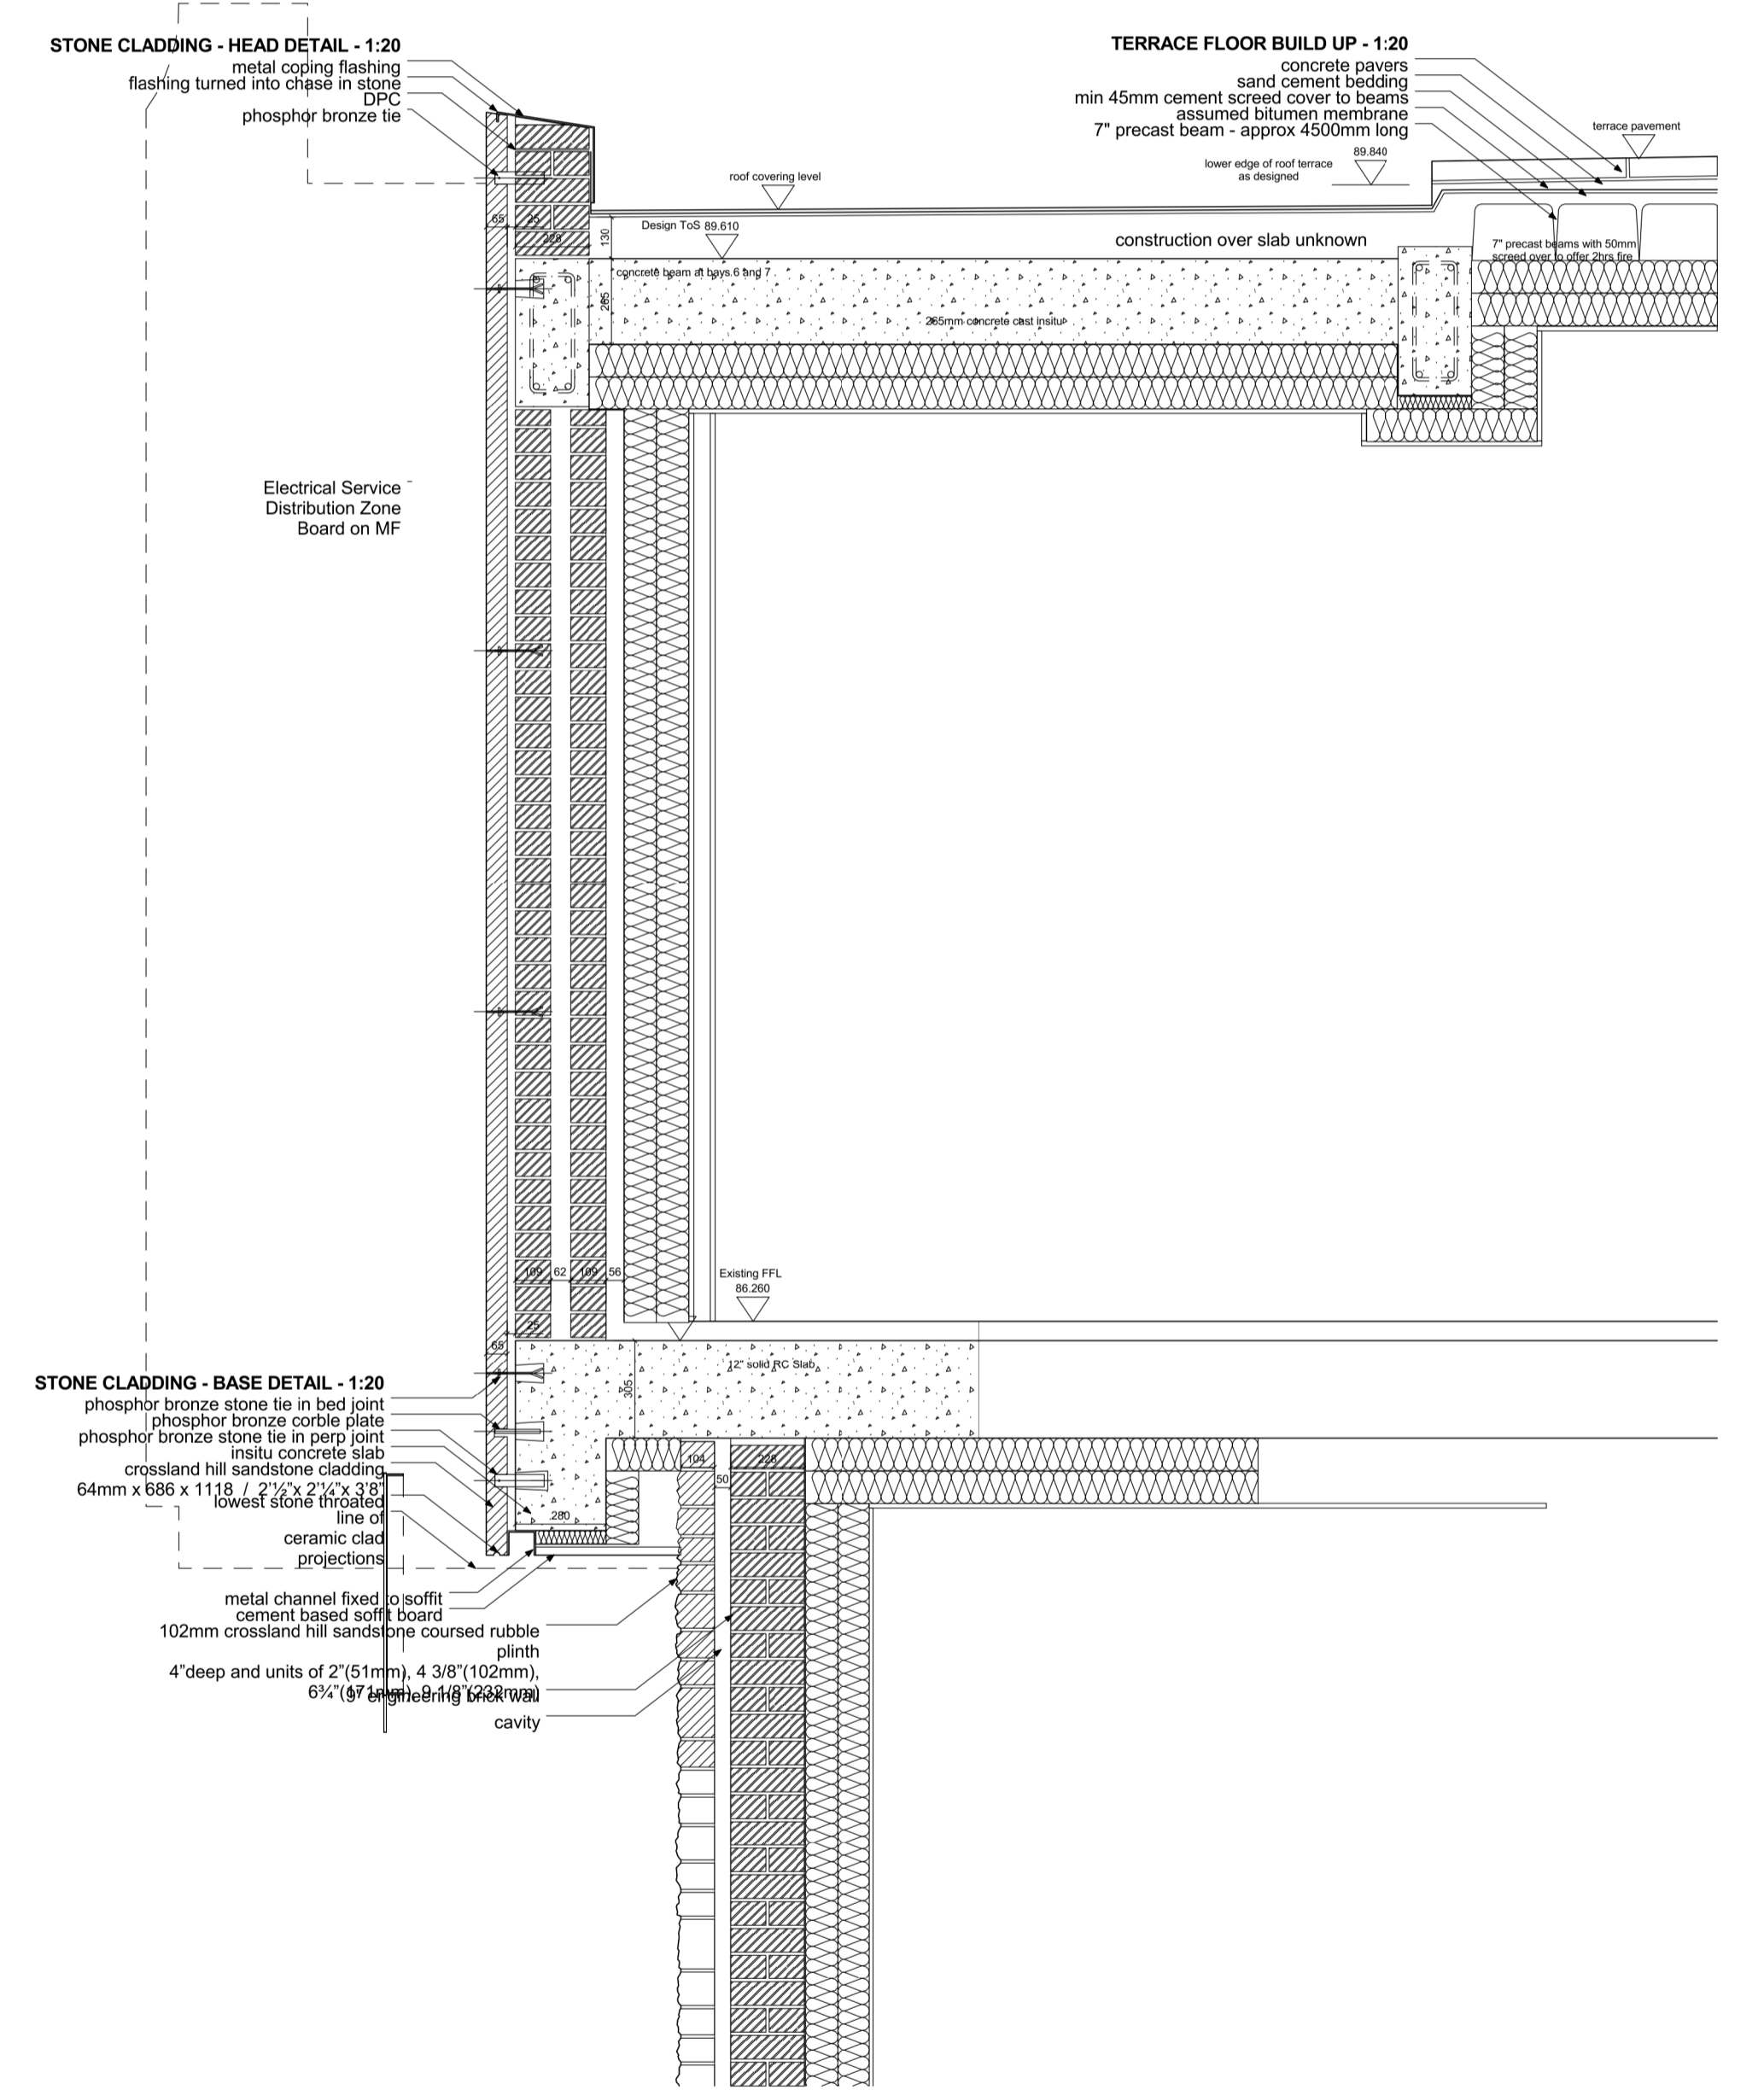

2 Detail Section - Proposed Thermal Retrofit of Existing Fabric
1 : 20

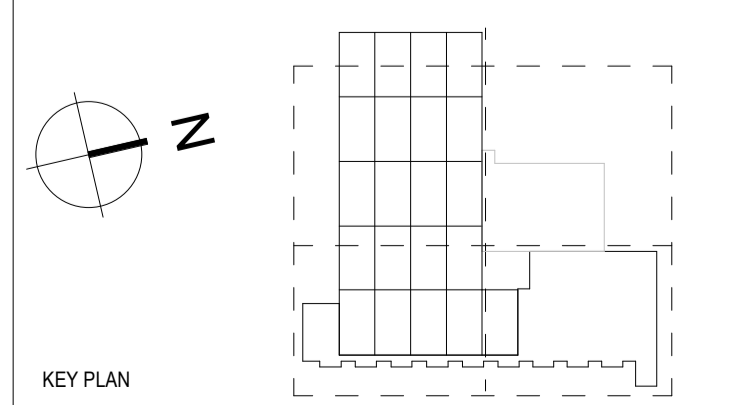

NOTES
THIS DRAWING MUST NOT BE SCALED.
ALL DIMENSIONS ARE TO BE VERIFIED AND CHECKED ON SITE. ANY DISCREPANCIES THAT ARE, OR BECOME APPARENT SHOULD BE REPORTED TO CHAPMAN TAYLOR.
AREAS INDICATED ARE APPROXIMATE GROSS INTERNAL AREA. THEY RELATE TO THE LIKELY AREAS OF THE BUILDING AT THE CURRENT STAGE OF DESIGN. ANY DECISIONS TO BE MADE ON THE BASIS OF THESE PREDICTIONS, WHETHER AS TO PROJECT VIABILITY, PRE-LETTING, LEASE AGREEMENTS, OR THE LIKE, SHOULD INCLUDE DUE ALLOWANCE FOR THE INCREASES AND DECREASES INHERENT IN THE DESIGN DEVELOPMENT AND BUILDING PROCESS.
© COPYRIGHT CHAPMAN TAYLOR 2022

P01	26.01.2024	YS	ISSUED FOR PLANNING AND LISTED BUILDING	HM	
REV	DATE	BY	CONSENT	DESCRIPTION	CHKD

Existing facade insulated as per detail

STRUCTURAL ENGINEER
Curtins
Rose Wharf,
East Street,
Leeds,
LS9 8EE
curtins.co.uk

SERVICES ENGINEER
bam
3125 Century Way,
Thorp Park,
Leeds,
LS15 8ZB
www.bam.co.uk

CLIENT
bam
3125 Century Way,
Thorp Park,
Leeds,
LS15 8ZB
www.bam.co.uk

PROJECT
Kirklees Cultural Heart, Huddersfield

ARCHITECT
CHAPMAN TAYLOR
GLOBAL ARCHITECTS & MASTERPLANNERS
MANCHESTER STUDIO
Bank Warehouse
4 Castle Street, Castlesfield
Manchester M14 4LZ
T +44 (0)161 628 6500
E manchester@champanyaylor.com
www.champanyaylor.com

DRAWING TITLE
Huddersfield Library - Thermal Retrofit

Scale 1 : 200 @ A1

INTERNAL JOB NO	ISSUE DATE	STATUS	10	20M			
D132KCH	26.01.2024	PLANNING	MT	HM			
PROJECT NUMBER	ORIGINATOR	ZONE	LEVEL	TYPE	ROLE	NUMBER	REVISION
IR430301	CTA	XX	ZZ	DR	A	074750	P01