
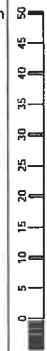


LOCATION PLAN 1:1250

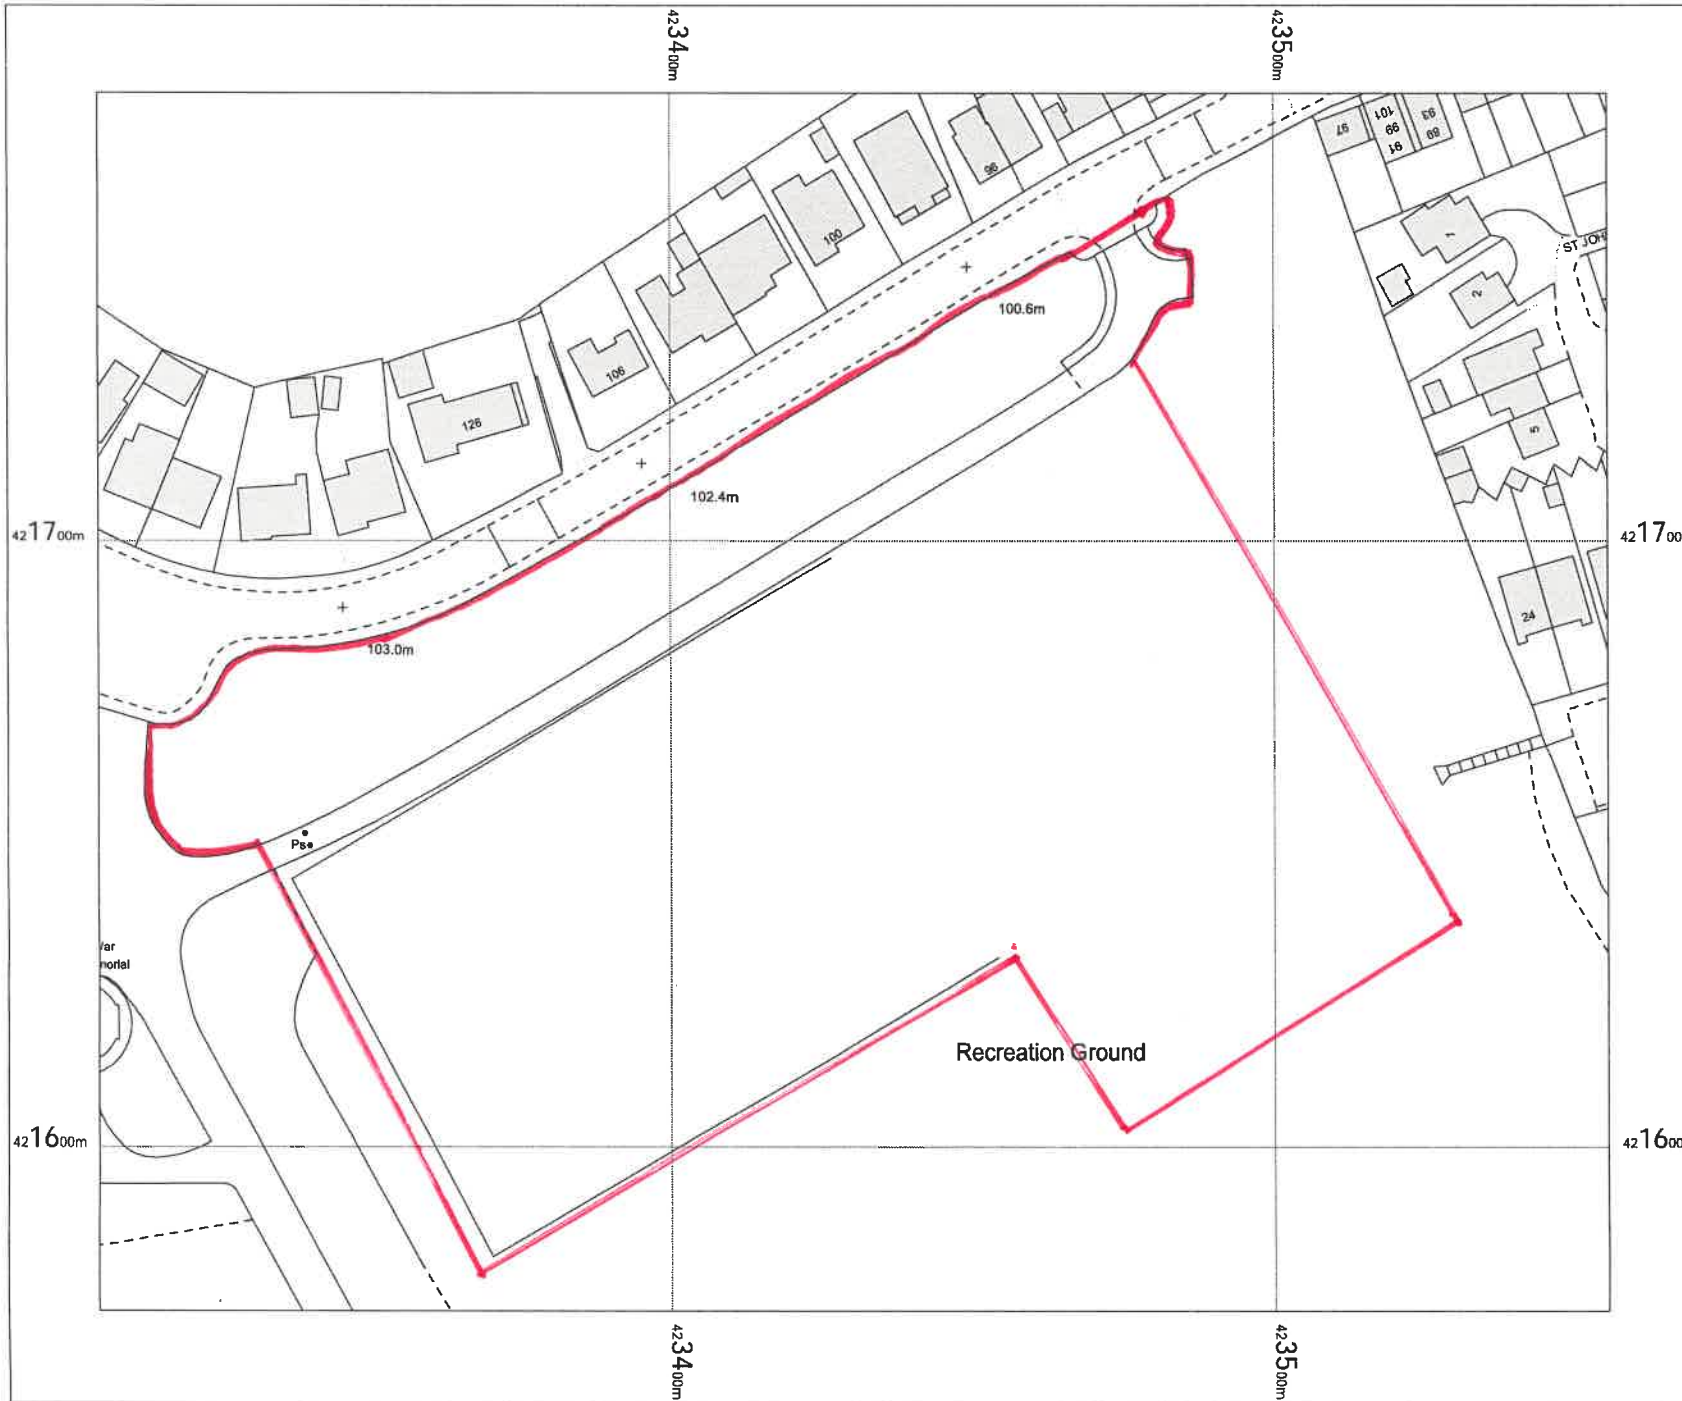

OS MasterMap 1250/2500/10000
scale
Wednesday, January 17, 2024, ID:
BW1-01144566
maps.blackwell.co.uk

1:1250 scale print at A4, Centre:
423430 E, 421673 N

©Crown Copyright Ordnance
Survey. Licence no. 100041041



BLACKWELL'S
MAPPING SERVICES
PERSONAL & PROFESSIONAL MAPPING
www.blackwellmapping.co.uk

TEL: 0800 151 2612
maps@blackwell.co.uk