


SERIES	CROSS REFERENCE DRAWINGS SCHEDULE
01	SITE
03	AREA PLANS
09	FIRE STRATEGY PLANS
15	SLAB EDGE SETTING OUT
20	GA PLANS
21	GA ELEVATIONS & SECTIONS
22	BAY ELEVATIONS & SECTIONS
23	FLOOR BUILD UP / FINISH SCOPING
24	CORE SETOUTS
25	FIN SETTING OUT / ENVELOPE DETAILS
27	ROOF SCOPING / DETAILS
30	INTERNAL WALLS
31	EXTERNAL DOORS & WINDOWS
32	INTERNAL DOORS & SCREENS
34	BALUSTRADES & METALWORK
35	CEILING SCOPING
42	INTERNAL WALL FINISHES
71	SIGNAGE SCHEDULE
73	KITCHEN LAYOUTS
74	SANITARY LAYOUTS
75	CLEANING & MAINTENANCE

KEY

Existing to be Retained
 Existing to be Removed

NOTE:

All Existing Levels have been taken from the Maltby Survey Revit Model.

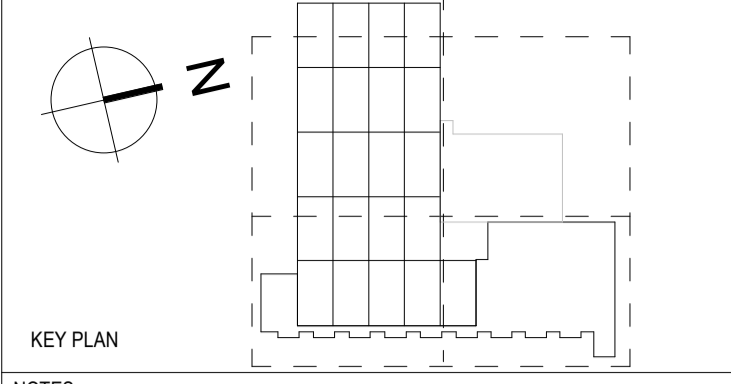

NOTES

THIS DRAWING MUST NOT BE SCALED.

ALL DIMENSIONS ARE TO BE VERIFIED AND CHECKED ON SITE. ANY DISCREPANCIES THAT ARE, OR BECOME APPARENT SHOULD BE REPORTED TO CHAPMAN TAYLOR.

AREAS INDICATED ARE APPROXIMATE GROSS INTERNAL AREA. THEY RELATE TO THE LIKELY AREAS OF THE BUILDING AT THE CURRENT STAGE OF DESIGN. ANY DECISIONS TO BE MADE ON THE BASIS OF THESE PREDICTIONS, WHETHER AS TO PROJECT VIABILITY, PRE-LETTING, LEASE AGREEMENTS, OR THE LIKE, SHOULD INCLUDE DUE ALLOWANCE FOR THE INCREASES AND DECREASES INHERENT IN THE DESIGN DEVELOPMENT AND BUILDING PROCESS.

© COPYRIGHT CHAPMAN TAYLOR 2022

REV	DATE	BY	DESCRIPTION	CHKD
P01	26.01.2024	YS	ISSUED FOR PLANNING AND LISTED BUILDING CONSENT	HM

CLIENT



3125 Century Way,
Thorp Park,
Leeds,
LS15 8ZB
www.bam.co.uk

PROJECT

Kirklees Cultural Heart, Huddersfield

ARCHITECT



MANCHESTER STUDIO
Bass Warehouse
4 Castle Street, Castlefield
Manchester M3 4LZ
United Kingdom
T +44 (0)161 838 6500
E manchester@chapmantaylor.com
www.chapmantaylor.com

STRUCTURAL ENGINEER



Rose Wharf,
East Street,
Leeds,
LS9 8EE
curtins.co.uk

SERVICES ENGINEER



3125 Century Way,
Thorp Park,
Leeds,
LS15 8ZB
www.bam.co.uk

DRAWING TITLE

Huddersfield Library - Fabric Removal Drawing
- Level 1

Scale 1: 200 @ A1

INTERNAL JOB NO	ISSUE DATE	STATUS	DRAWN BY	CHECKED BY
D132KCH	26.01.2024	PLANNING	YS	AN

PROJECT NUMBER | ORIGINATOR | ZONE | LEVEL | TYPE | ROLE | NUMBER | REVISION

IR430301 CTA ZZ 01 DR A 071601 P01

1 Existing Level 1 Plan - Fabric Removal
1 : 200