



W: www.HirstArchitects.com
E: Office@HirstArchitects.com
T: 01226 491 777

THIS DRAWING/COPY AND ANY DESIGN THEREON IS PROTECTED BY COPYRIGHT AND IS THE PROPERTY OF HIRST ARCHITECTS LTD. IT IS TO BE USED ONLY FOR THE PURPOSE FOR WHICH IT WAS EXPRESSLY LOANED AND IS NOT TO BE COPIED IN ANY FORMAT, INFORMATION WITHIN THIS DRAWING IS NOT TO BE PASSED TO ANY THIRD PARTY WITHOUT PRIOR WRITTEN CONSENT. ALL MEASUREMENTS TO BE CHECKED ON SITE PRIOR TO CONSTRUCTION. DO NOT SCALE THIS DRAWING.



General orientation to be considered to be with North to the top of the page as shown above unless noted otherwise.

PROJECT DETAILS

CLIENT / APPLICANT
Mr C.Beckett

SITE ADDRESS
ADJ, 53 Garden Place,
Dewsbury Moor,
Dewsbury WF13 4EP

PROJECT STAGE
PLANNING

JOB NUMBER	RIBA STAGE
HA-23-08	-03

DRAWING TITLE
01-Location Plan

REV **Rev 01**


REV.	DESCRIPTION	DATE
--	First Issued.	2023
--	Remove Land.	2025
--		

SCALE
1:500

A.2

Hirst Architect LTD
Royal Institute of British Architects
Chartered Practice

Office@HirstArchitects.com
01226 491 777

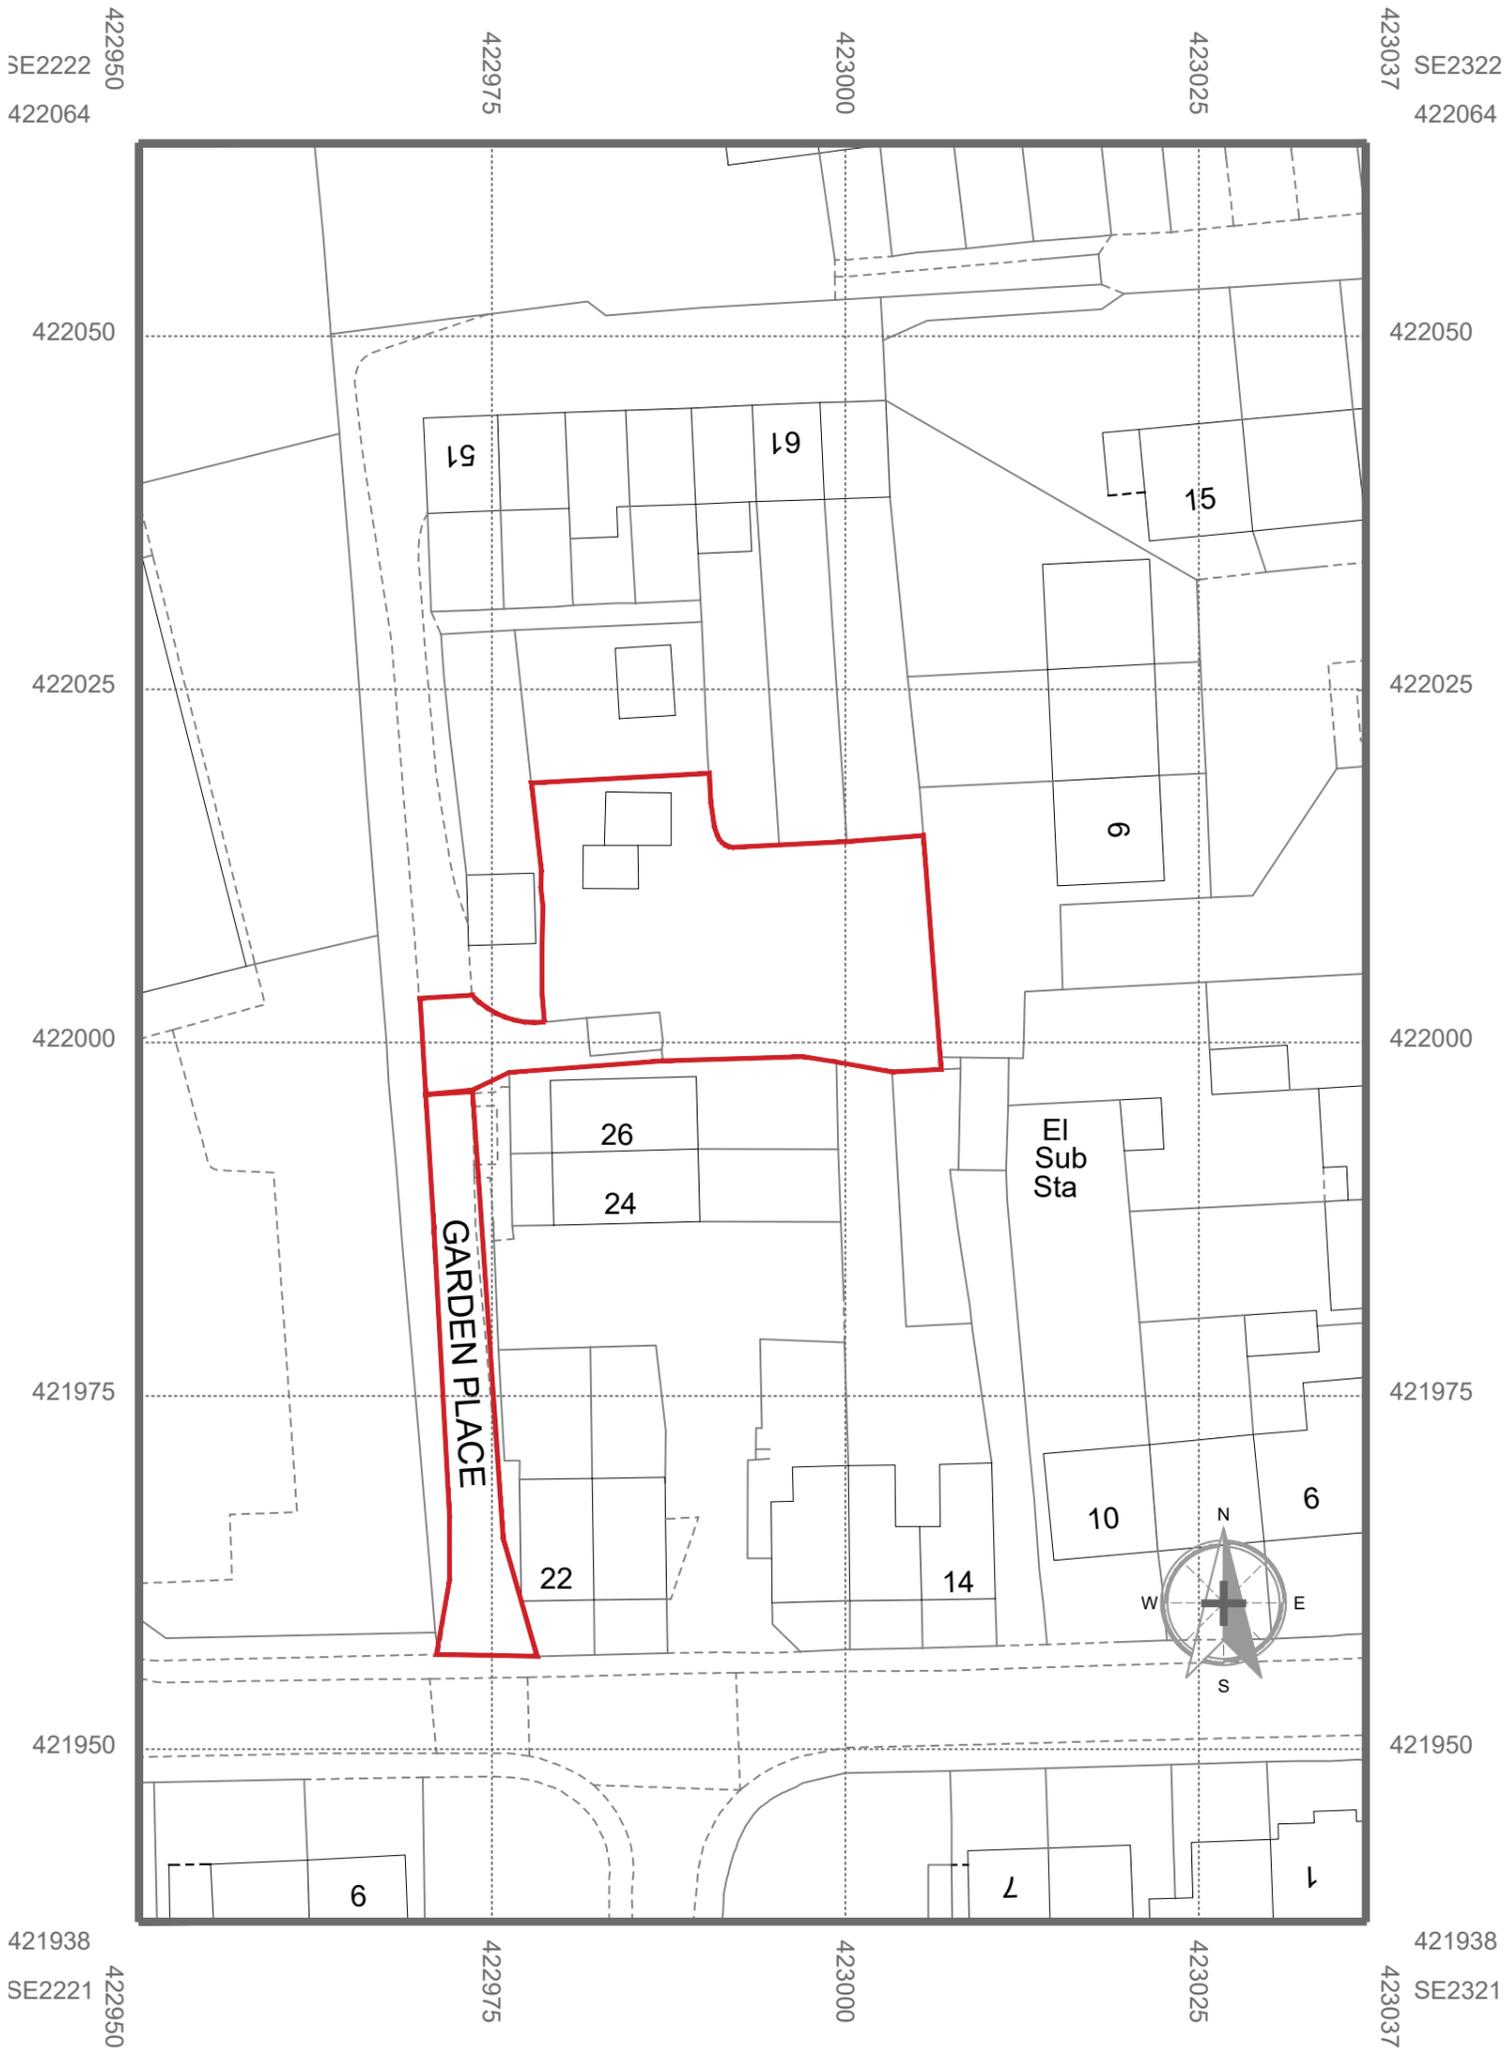

© Crown copyright 2023 Ordnance Survey 100053143

Location Plan
Scale **1:500**