

 


PROPOSED NEW CONTEMPORARY HOUSE ADJACENT TO
 PARSONAGE HOUSE EDGE ROAD THORNHILL EDGE DGBURY
 WF12 0QR FOR MR. & MRS. S BROUGHAM MAY 2024

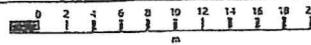

OS MasterMap 1250/2500/10000 scale
 Tuesday, March 16, 2021, ID: CM-00946707
 www.centremapslive.co.uk
 1:500 scale print at A4, Centre: 425194 E, 417965 N
 © Crown Copyright Ordnance Survey. Licence no. 100019980

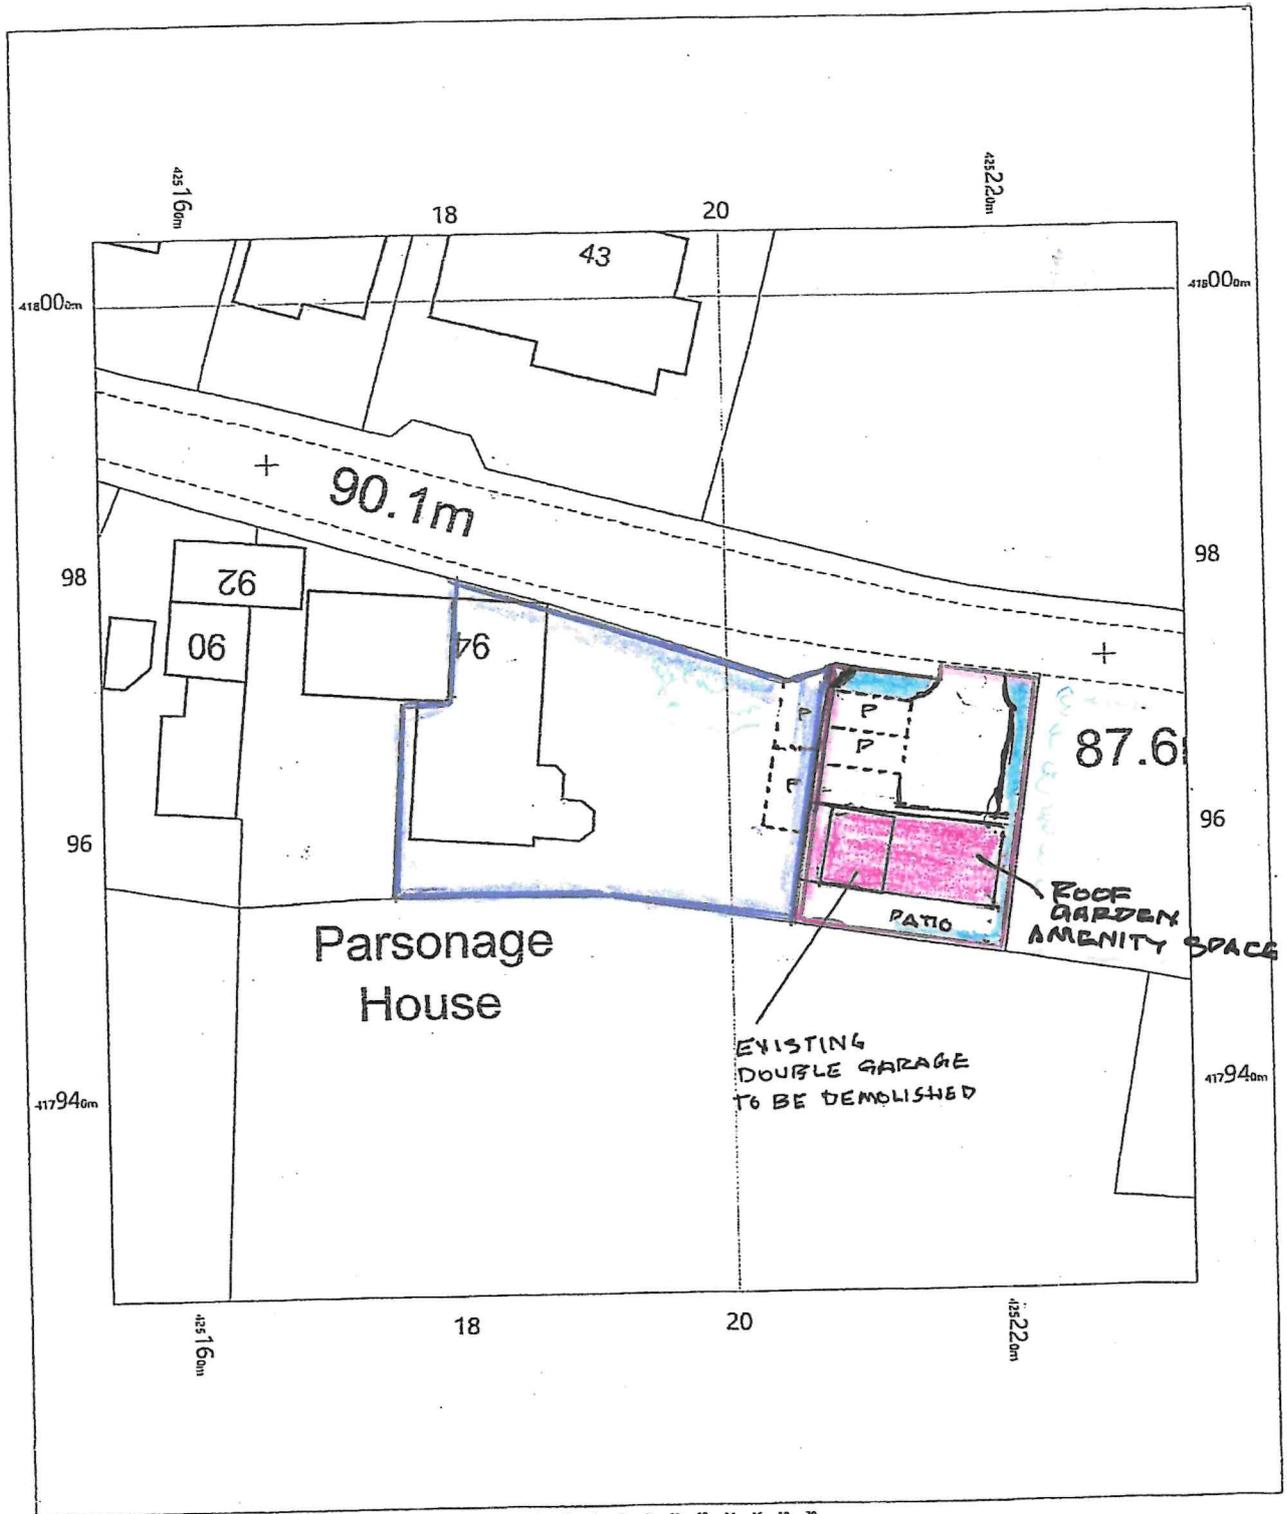

- EXISTING TREES → SHRUBS TO BE RETAINED FOR NET BIODIVERSITY
- PLANTING IN ADJOINING SITES