


PROPOSED NEW CONTEMPORARY-DESIGN HOUSE ADJACENT PARSONAGE HOUSE EDGE ROAD THORNHILL EDGE PEWSBURY WF12 0GD


SCALES 1:50 1:100

JANUARY 2024 (REV 24.3.24)

TJ GREASON FRICS FFBE MGI TJ CHARTERED SURVEYORS BILLERICAY ESSEX

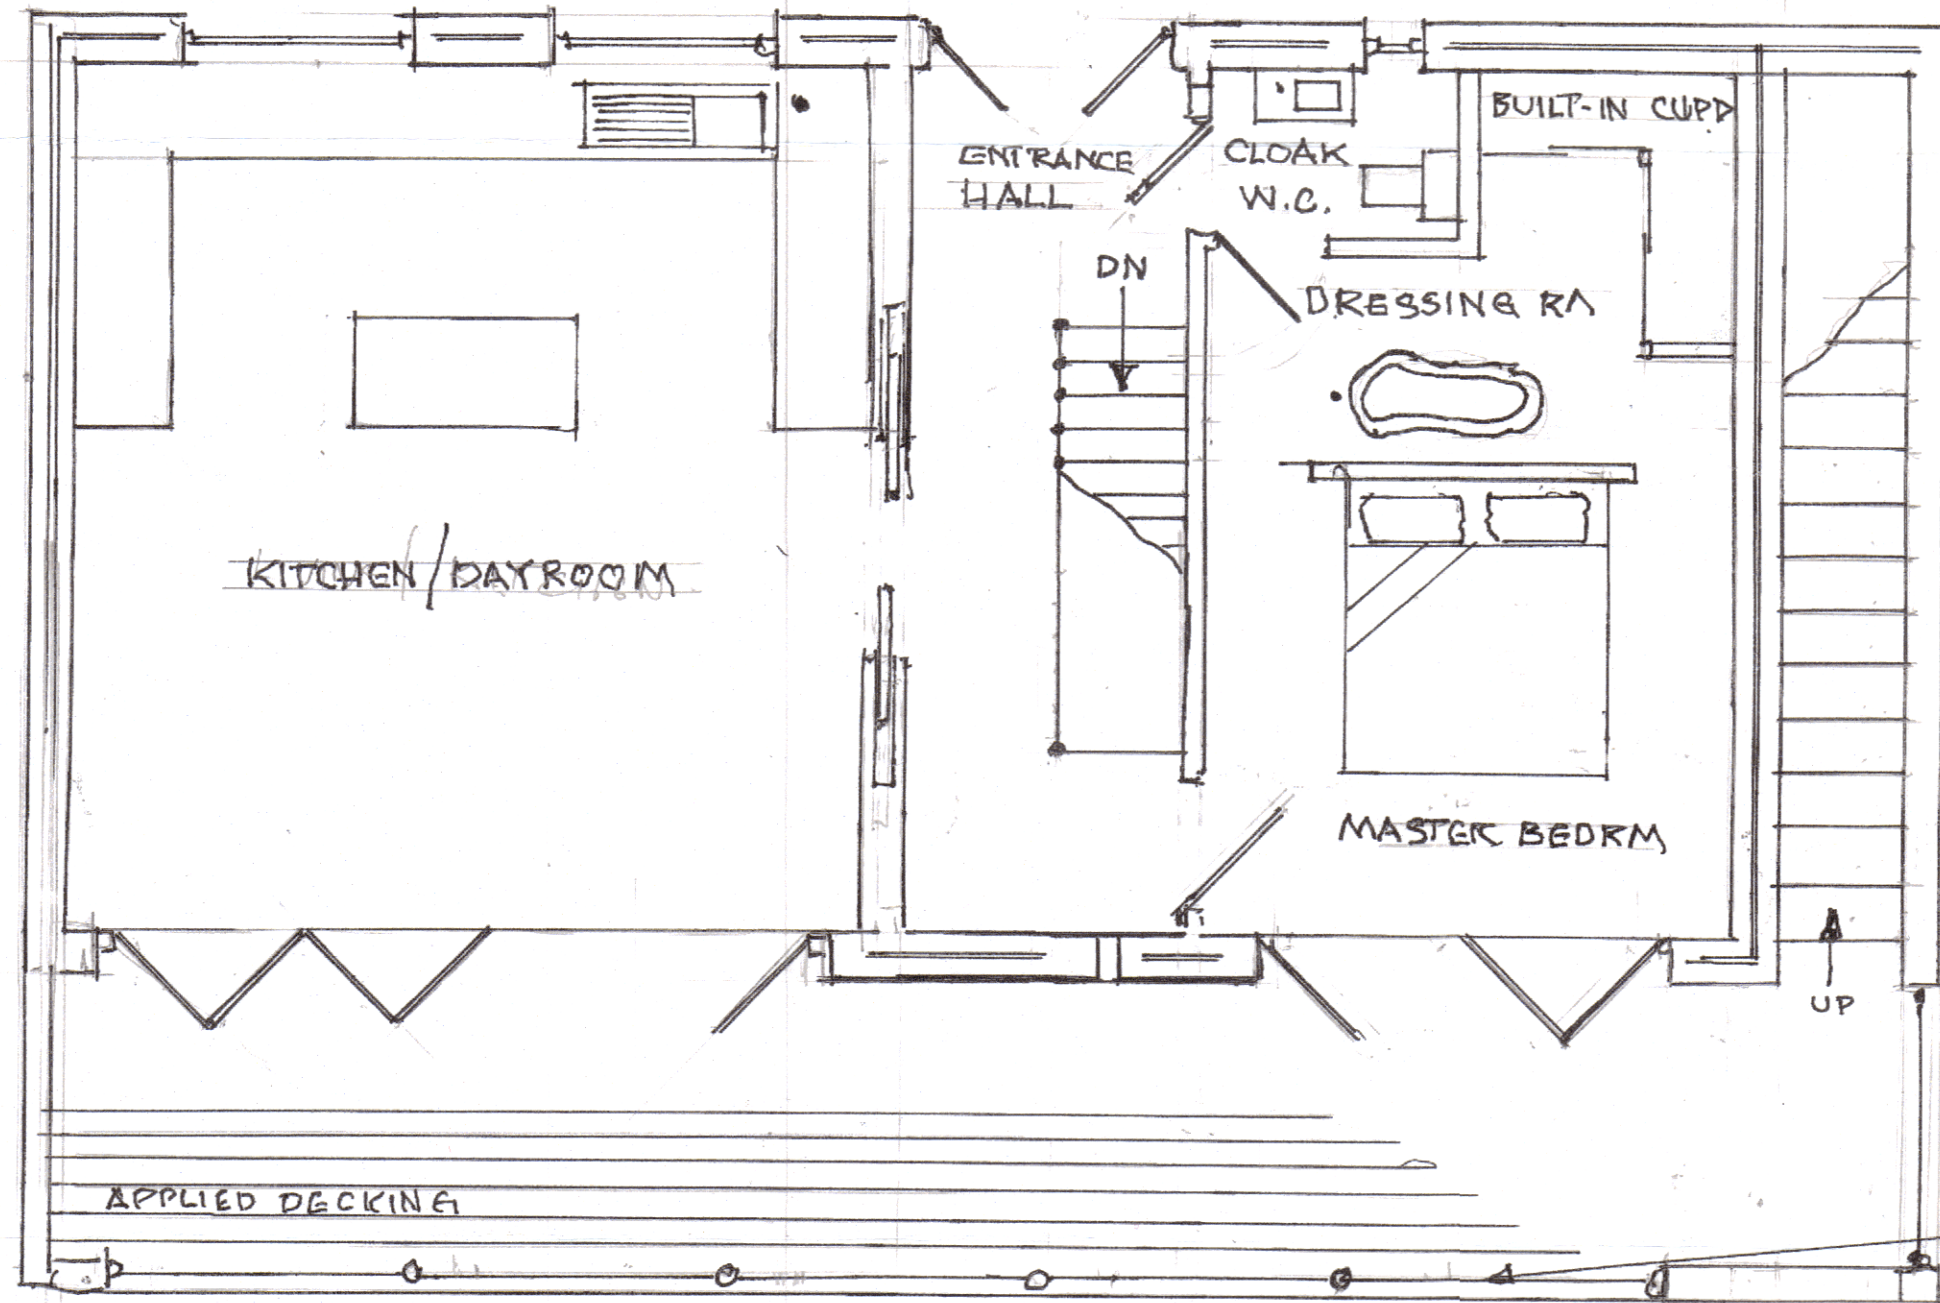


GROUND FLOOR (FRONT ENTRY)

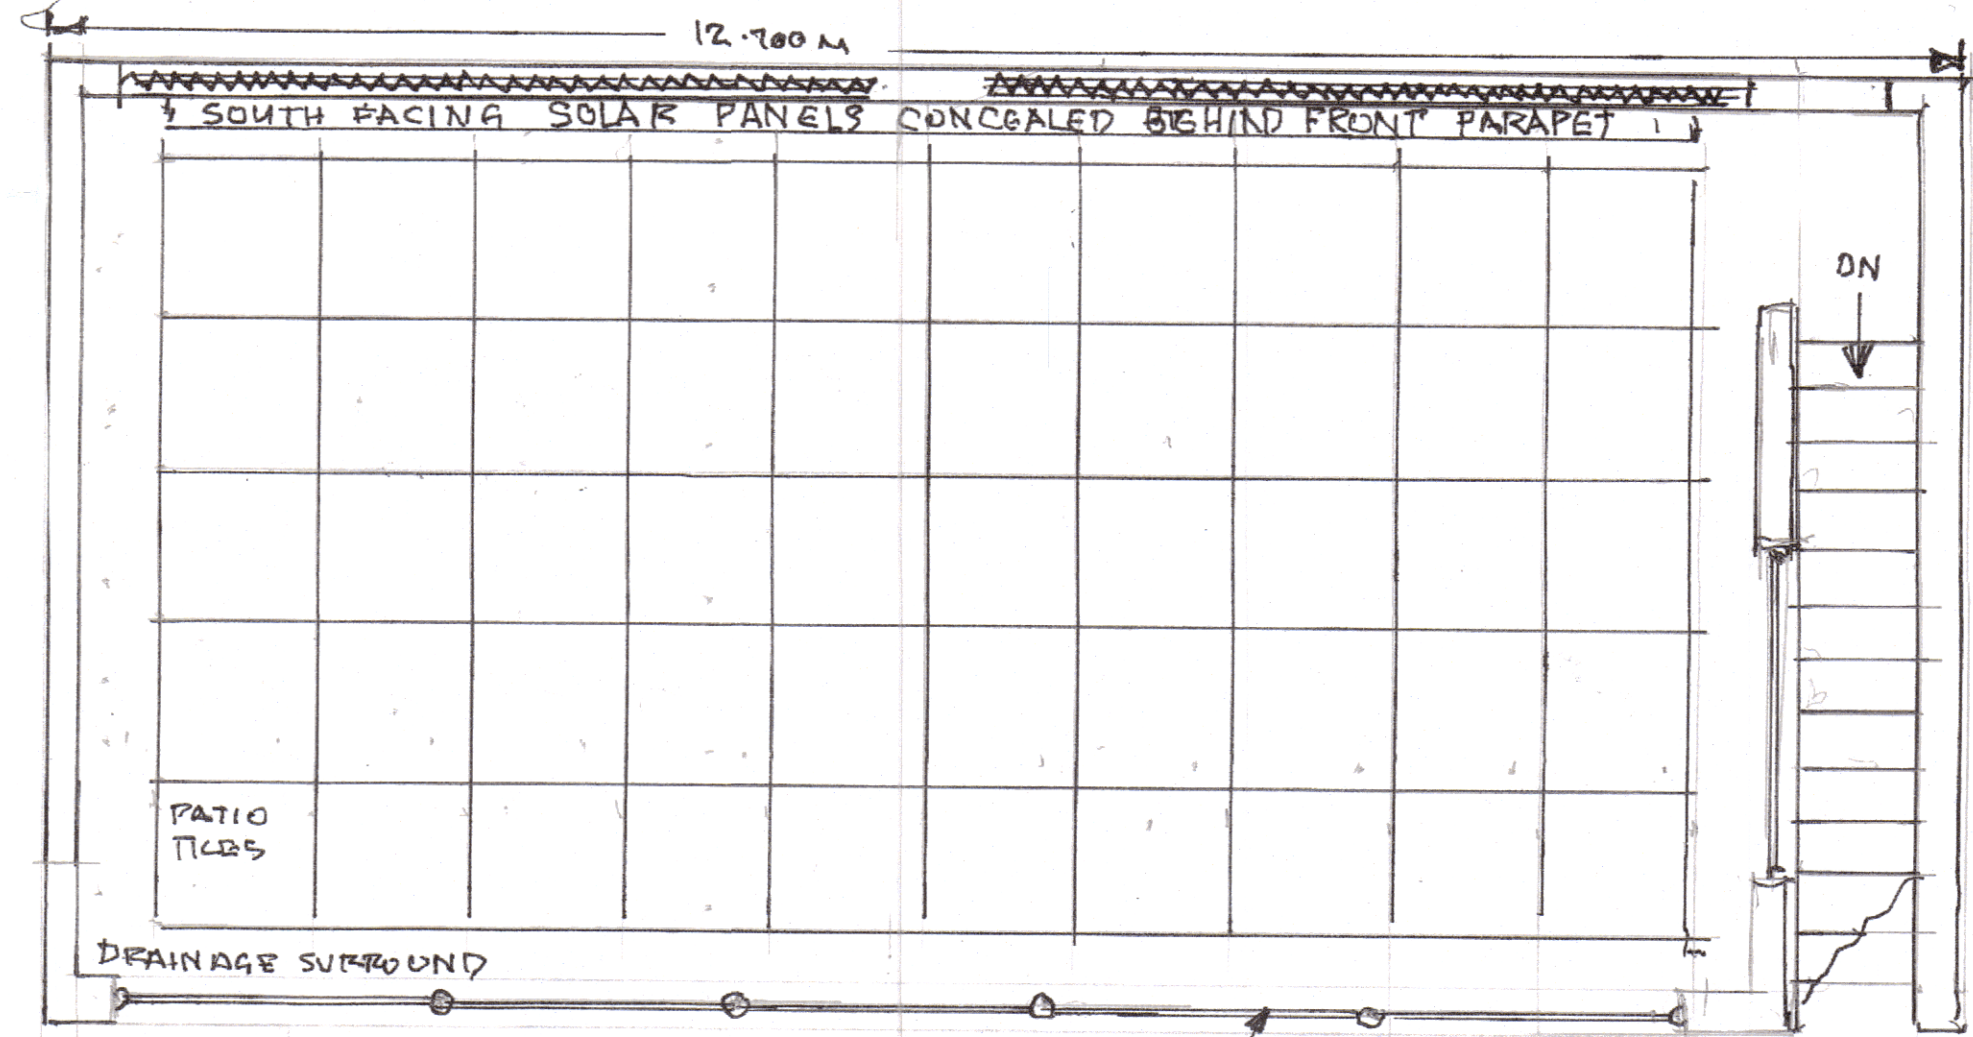


ROOF GARDEN-PRIVATE AMENITY SPACE

REINFORCED SAFETY GLASS RANGLES ON SIS POSTS

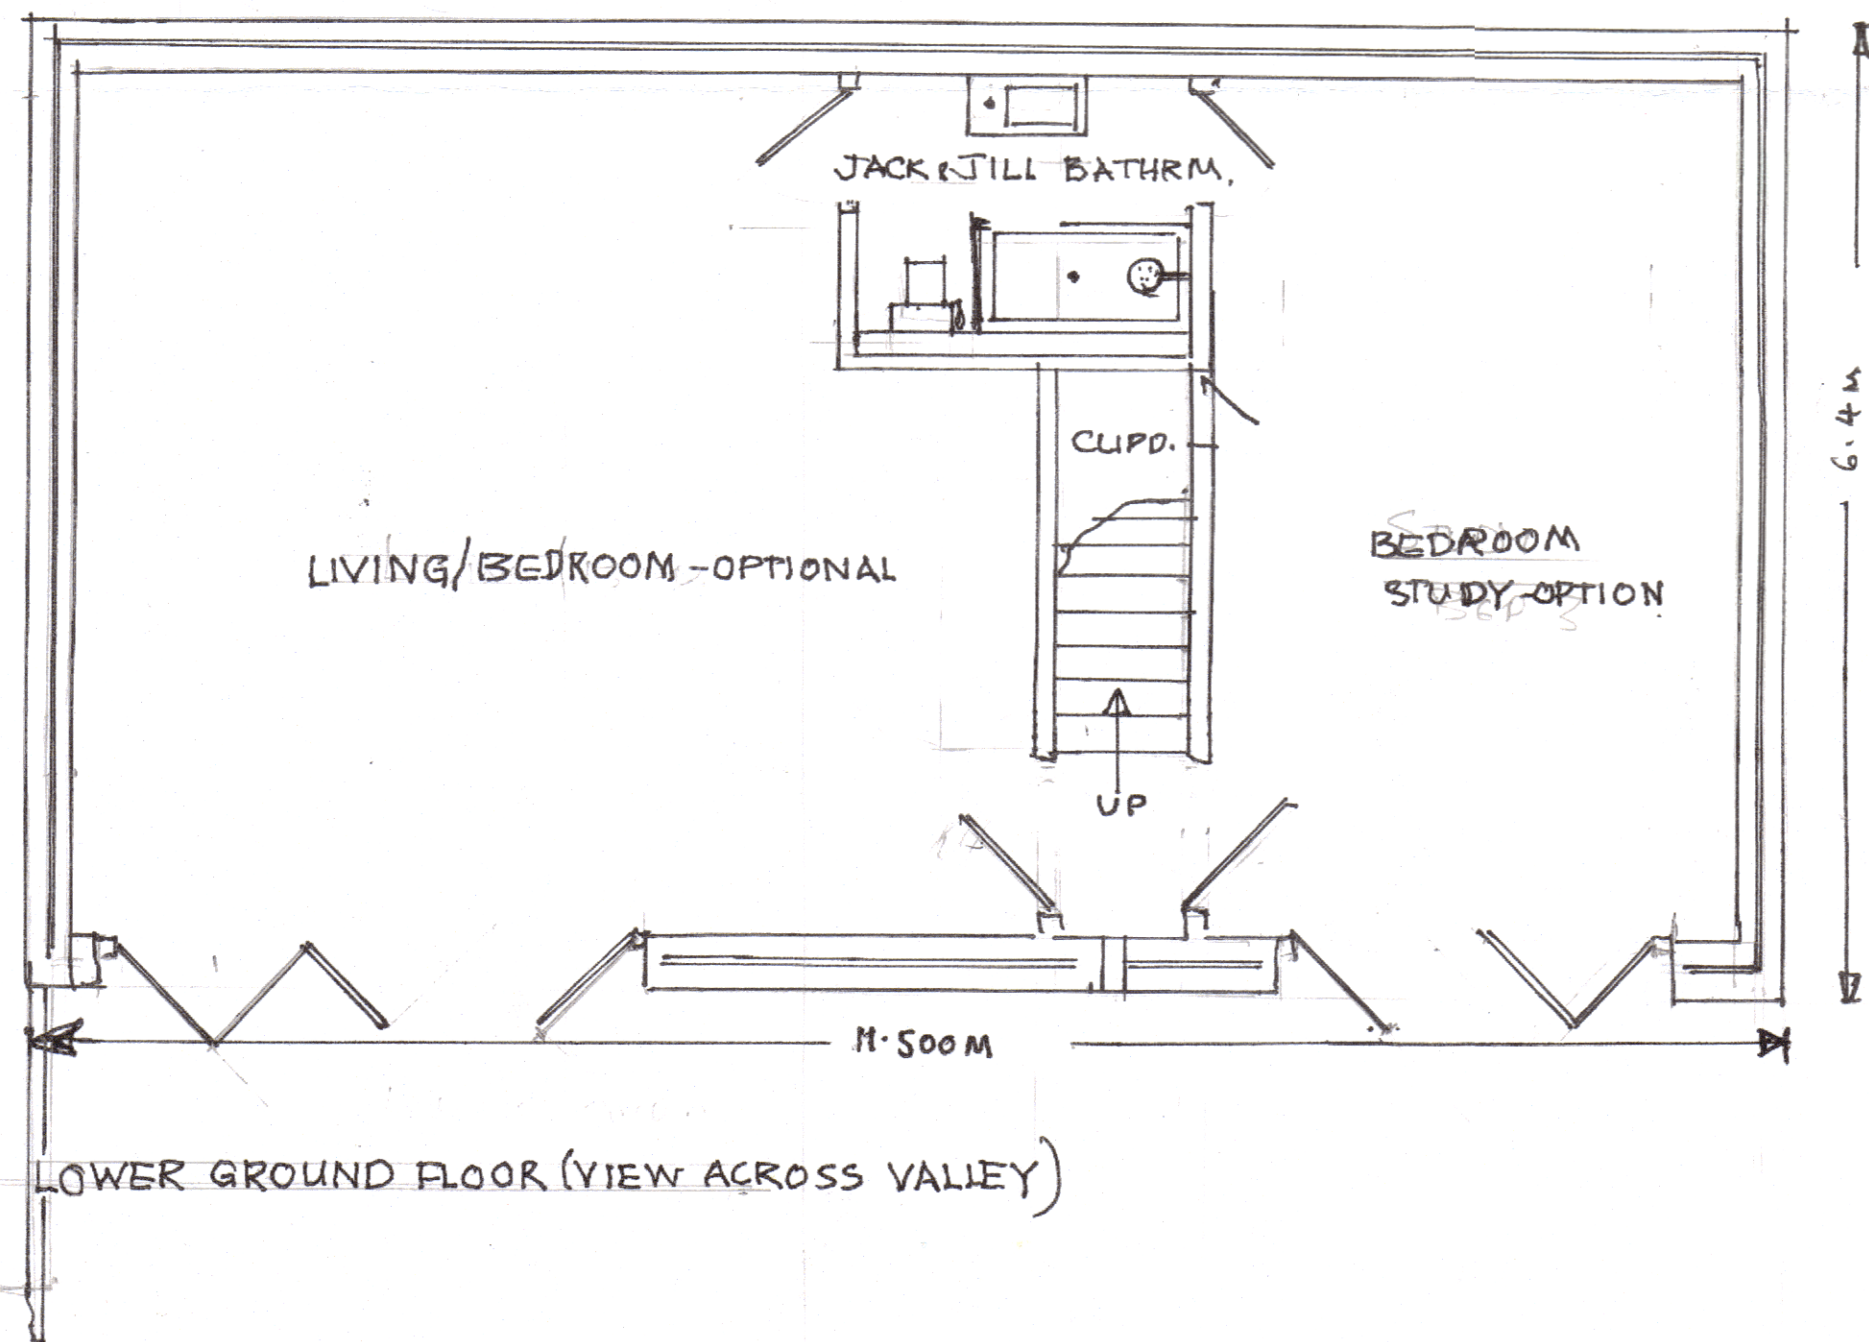


LOWER GROUND FLOOR (VIEW ACROSS VALLEY)

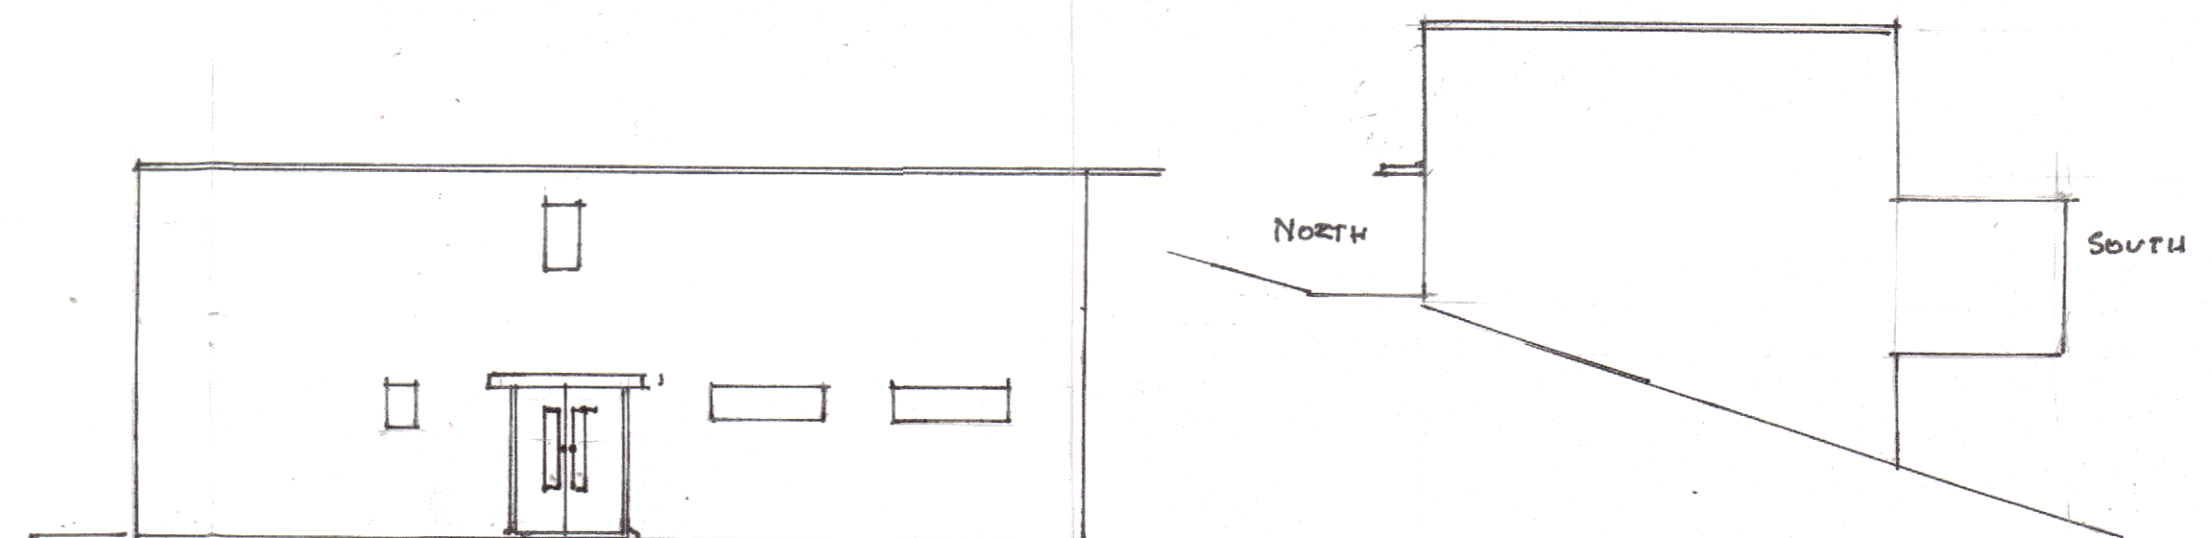

FRONT ENTRANCE NORTH ELEVATION

FLANK WEST ELEVATION

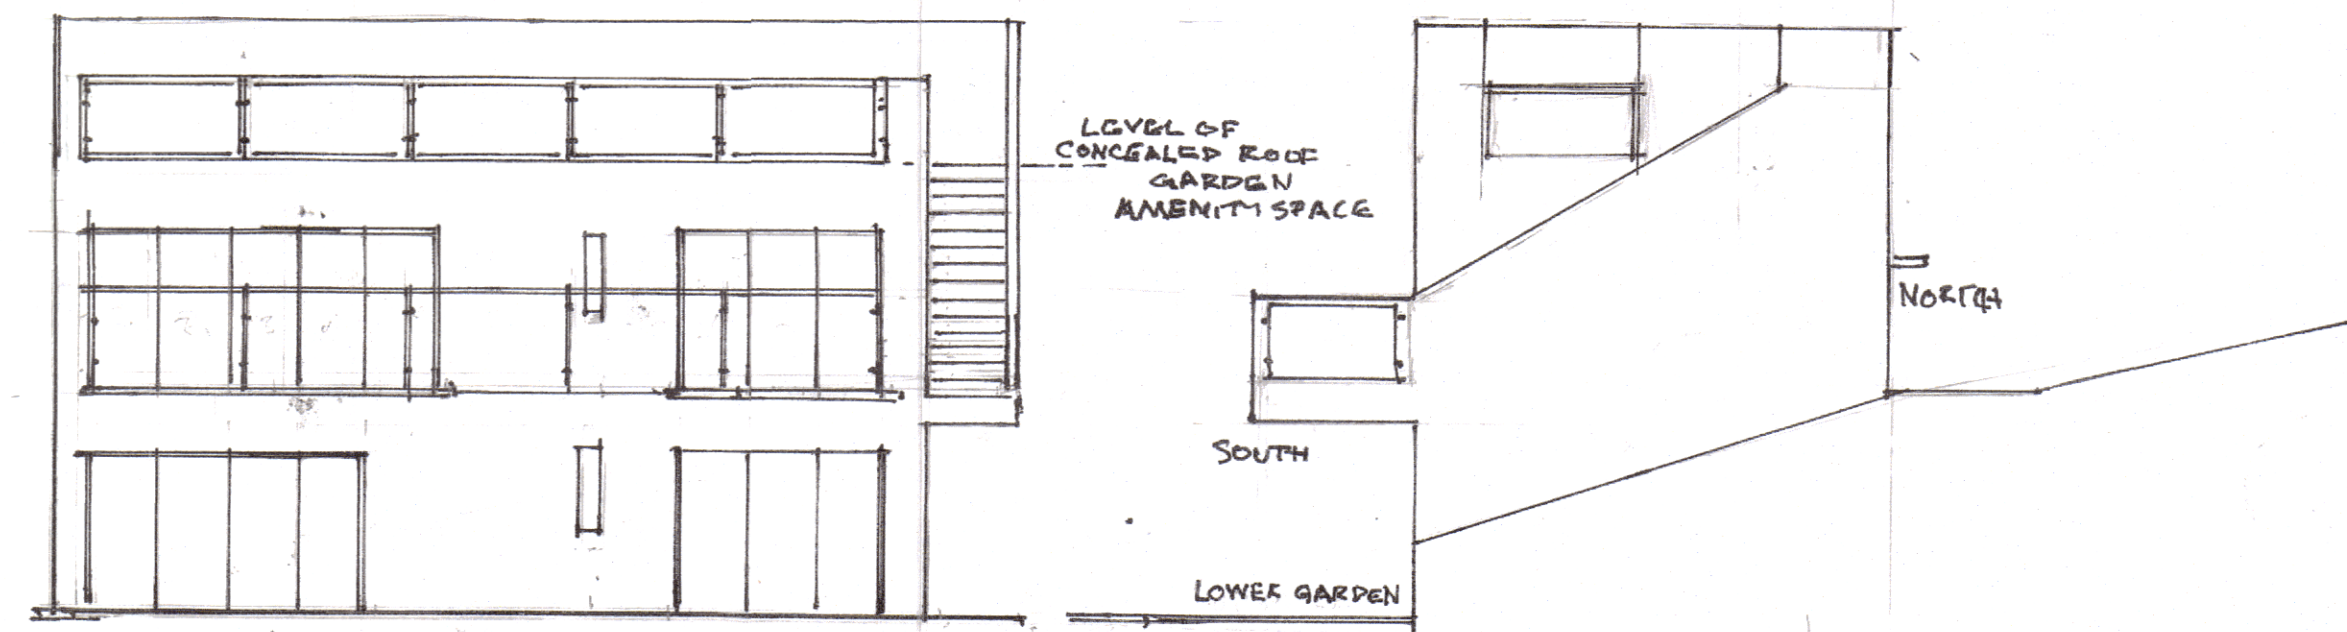

REAR ELEVATION SOUTH FACING OVERLOOKING VALLEY

FLANK EAST ELEVATION