


Malkin Farm
Brow Lane
Holmfirth
HD9 2RJ
07946872499
paul@paulmatthewsarchitectural.co.uk
www.paulmatthewsarchitectural.co.uk

Company Registration Number: 09898149 – Company Registered in England and Wales

Do not scale from drawing, use figured dimensions only.

All dimensions must be checked and verified on site prior to commencement of works and architect to be notified of any discrepancies.

The copyright for these drawings remains the property of Paul MatthewsArchitectural Ltd. They must not be reproduced in any way without prior written consent from the originator (Paul MatthewsArchitecturalLtd).

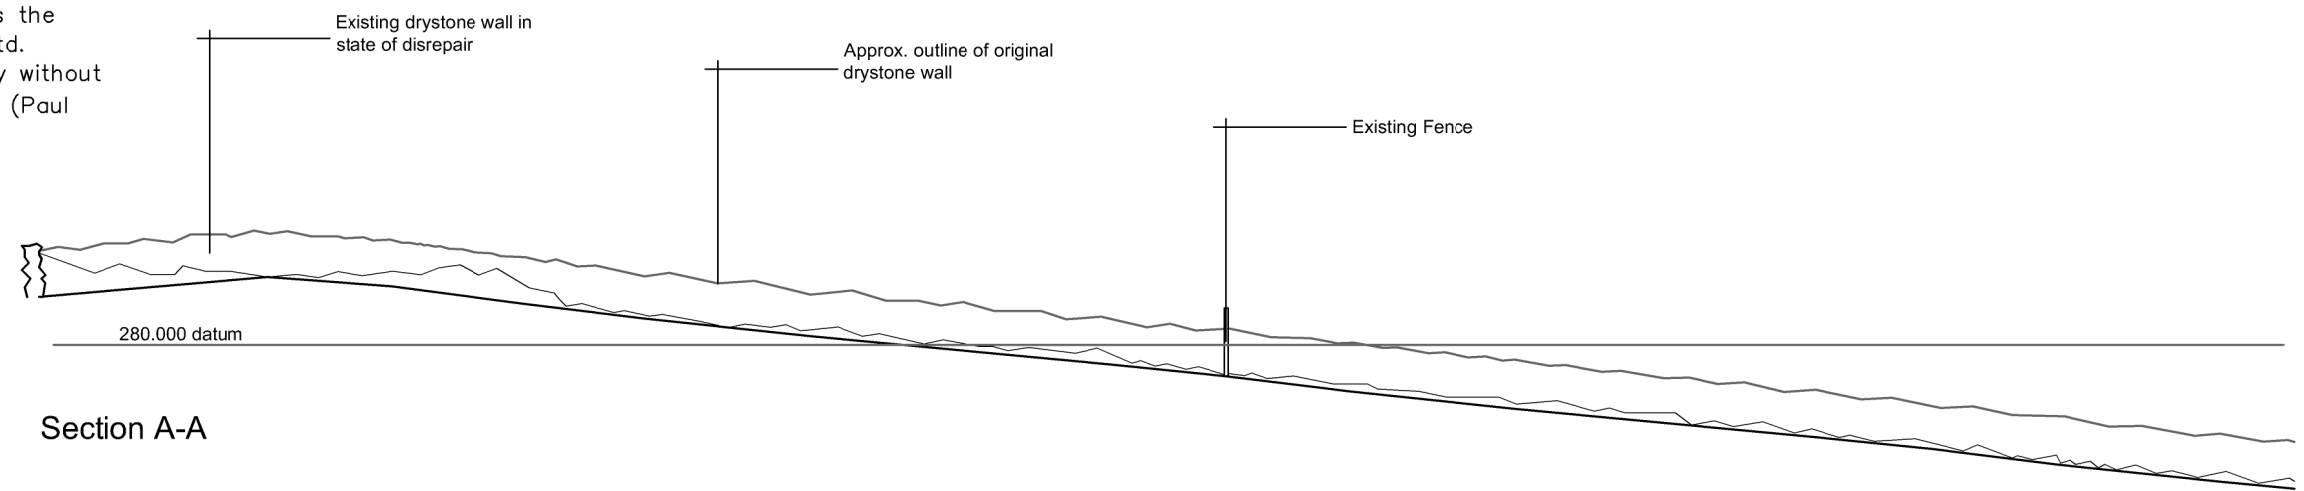

Project
Formation of Practice Arena (agricultural) at Land Adj to Springfield Barn, Fieldhead Lane, Holme, Holmfirth, HD9 2QJ.
Client

Ms C Heppenstall & Mr J Utley

Drawing Title/Issue

Section A-A as Existing

scale	date	sheet size	dwg. no.
1:200	01/2024	A3	24/967/04

1:200

