

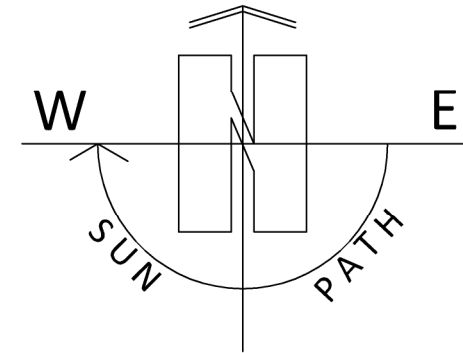


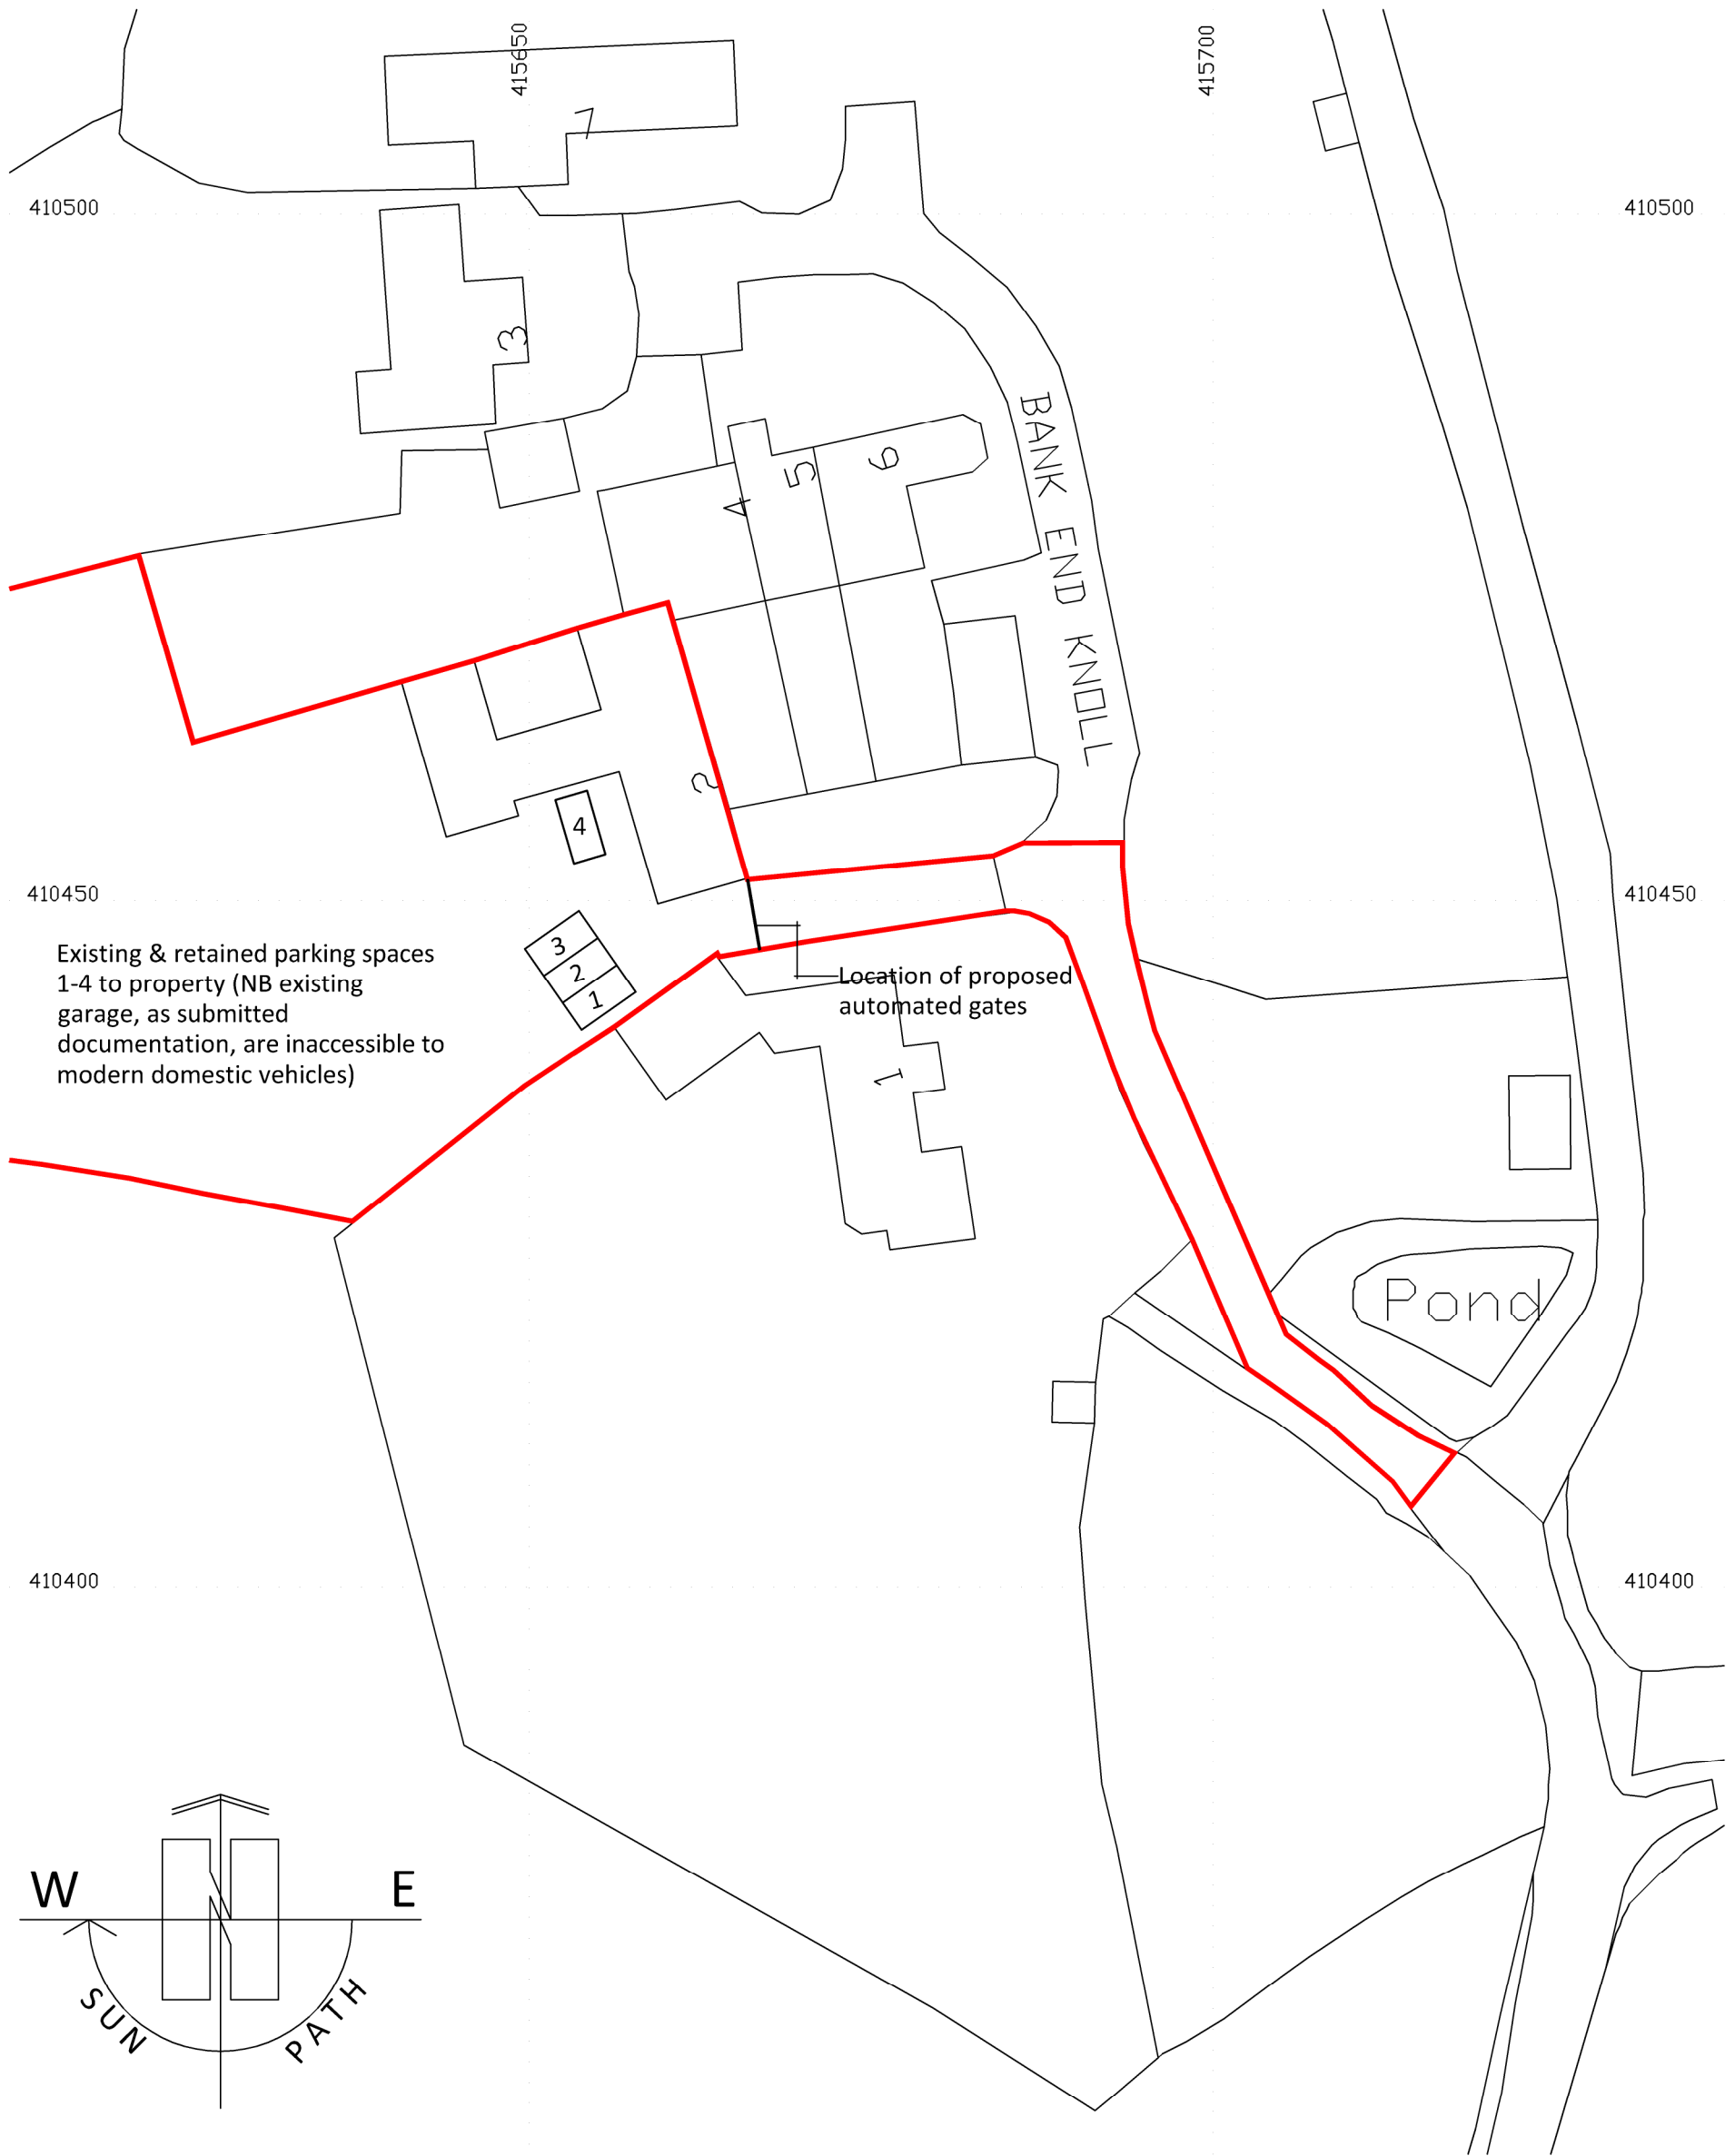

1:500

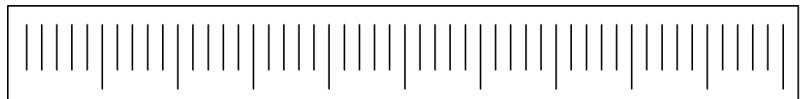

Project
Conversion of Garages and Alterations to 2 Bank
End Knoll, Thurstonland Bank, Brockholes,
Holmfirth, HD9 7BF
Client

Mr M Jones

Drawing Title/Issue

Proposed Block Plan

scale date sheet size dwg. no.
1:500 06/2022 A3 22/820/07

ARCHITECTURE | PLANNING | DESIGN

Malkin Farm

Brow Lane

Holmfirth

HD9 2RJ

07946872499

paul@paulmatthewsarchitectural.co.uk

www.paulmatthewsarchitectural.co.uk

Company Registration Number: 09898149 – Company
Registered in England and Wales

Do not scale from drawing, use figured dimensions
only.

All dimensions must be checked and verified on site
prior to commencement
of works and architect to be notified of any
discrepancies.

The copyright for these drawings remains the
property of Paul MatthewsArchitectural Ltd. They
must not be reproduced in any way without prior
written consent from the originator (Paul
MatthewsArchitecturalLtd).