






EXISTING
SECTION

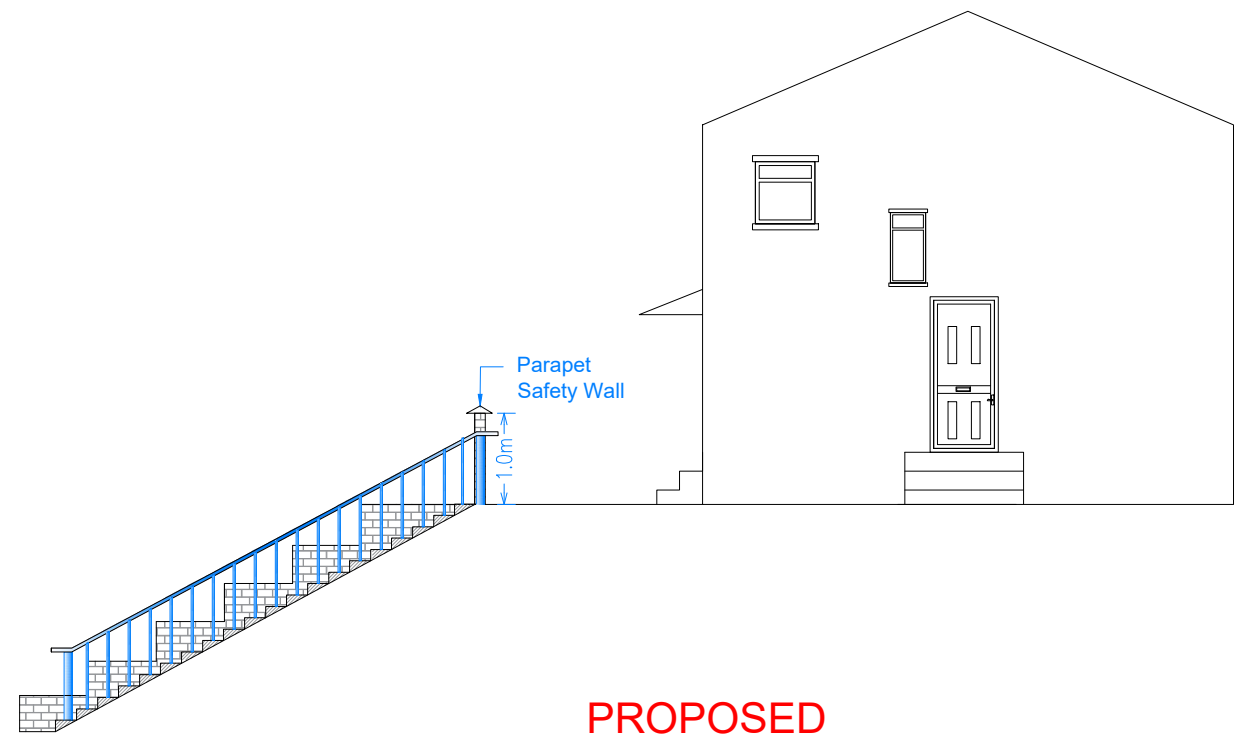

PROPOSED
SECTION

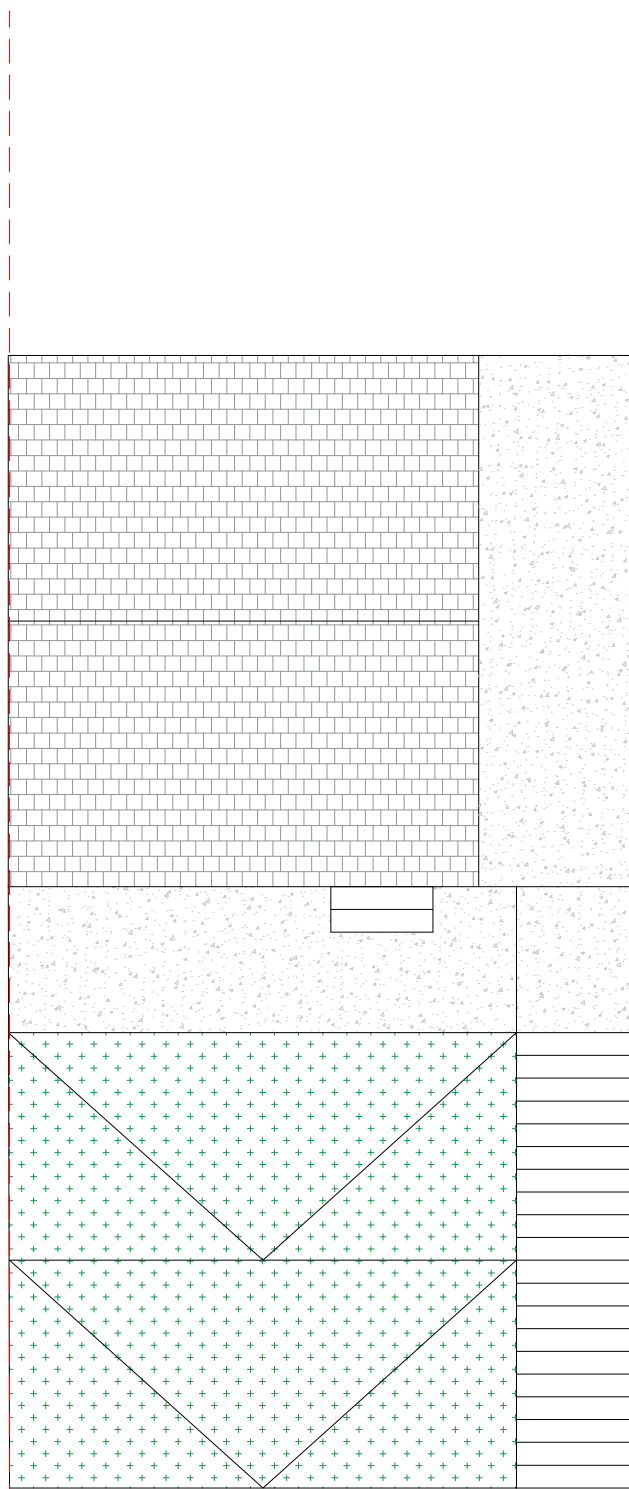

EXISTING
GARDEN PLAN

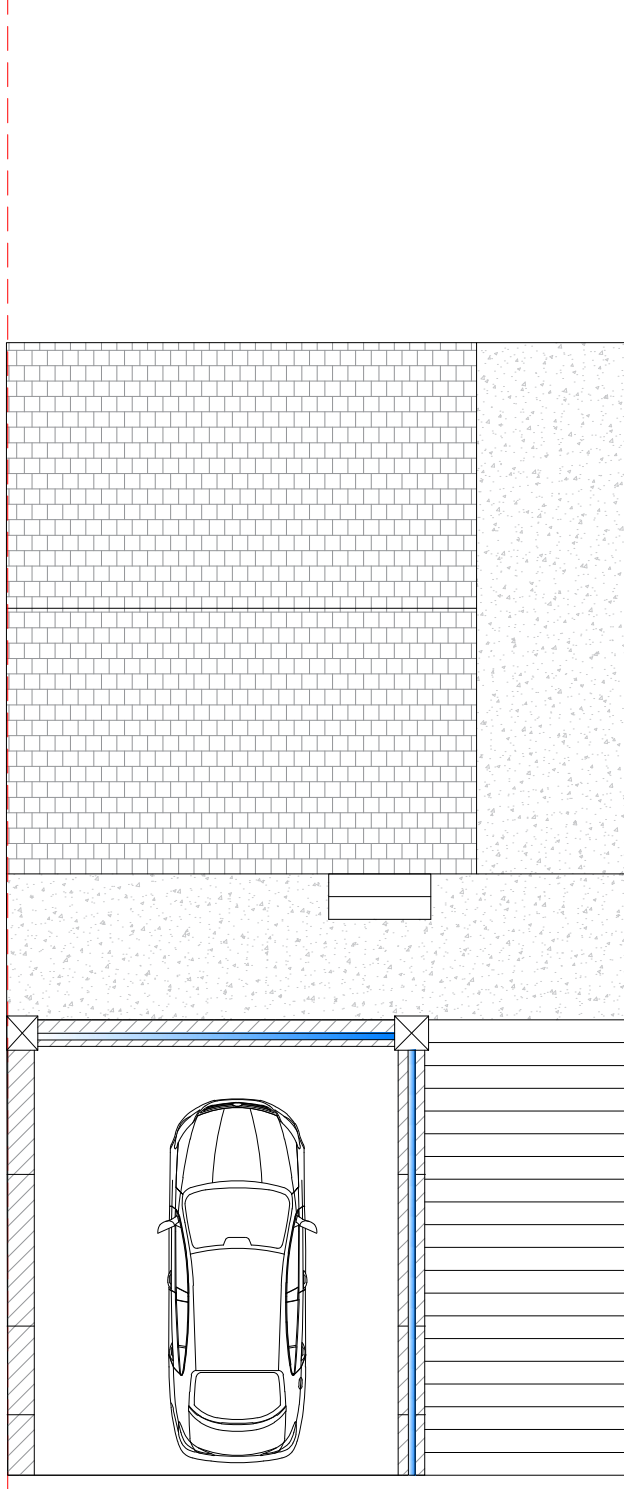

PROPOSED
GARDEN PLAN

Note:
Written dimensions on these drawings shall take precedence over scaled dimensions. Contractors shall verify and be responsible for all dimensions and conditions on the project and Airedale Architects must be notified of any variations from the dimensions and conditions shown by these drawings prior to commencement of any work. All contractors are deemed to have made themselves aware of site conditions prior to entering into any contract.

REV	DESCRIPTION	DATE	DRAWN

Euro Engineering Consultants Ltd
Preston House, Preston Street Bradford, BD7 1JE
email. euroengineeringconsultant@gmail.com

CLIENT	Mr Ibrar Hussain		
ADDRESS	33 Knaresborough Drive Huddersfield HD2 2PR		
PROJECT	Proposed		
DRAWING	Prospective Planning Application New Stair and Retaining Wall for Driveway		
DRAWN	AS	DATE	Jan.2024
SCALE	100@A1		
DWG No.	10-.Arch.2024		
STATUS	Planning		