




**ELEVATION A**

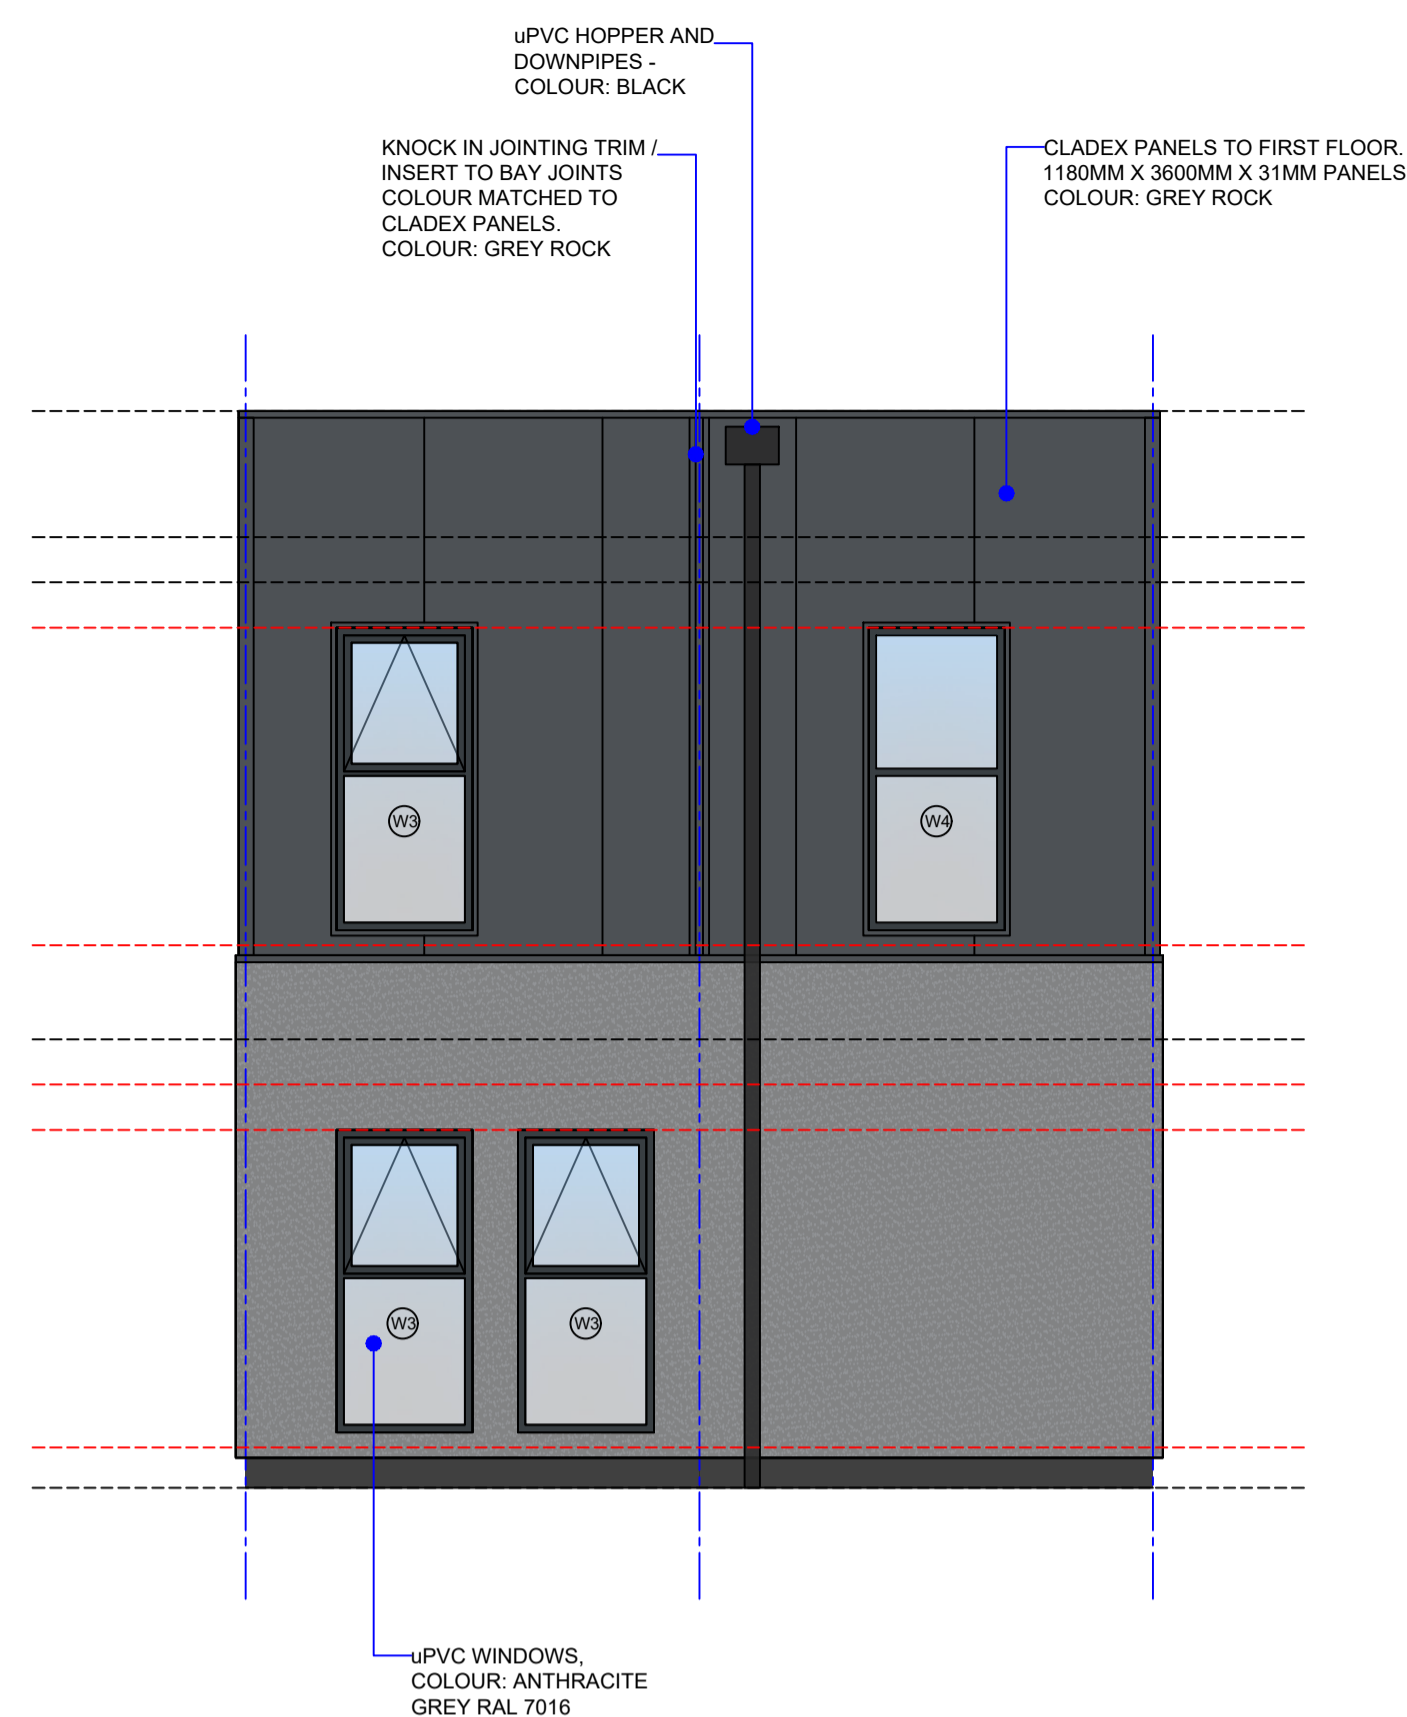


**ELEVATION B**

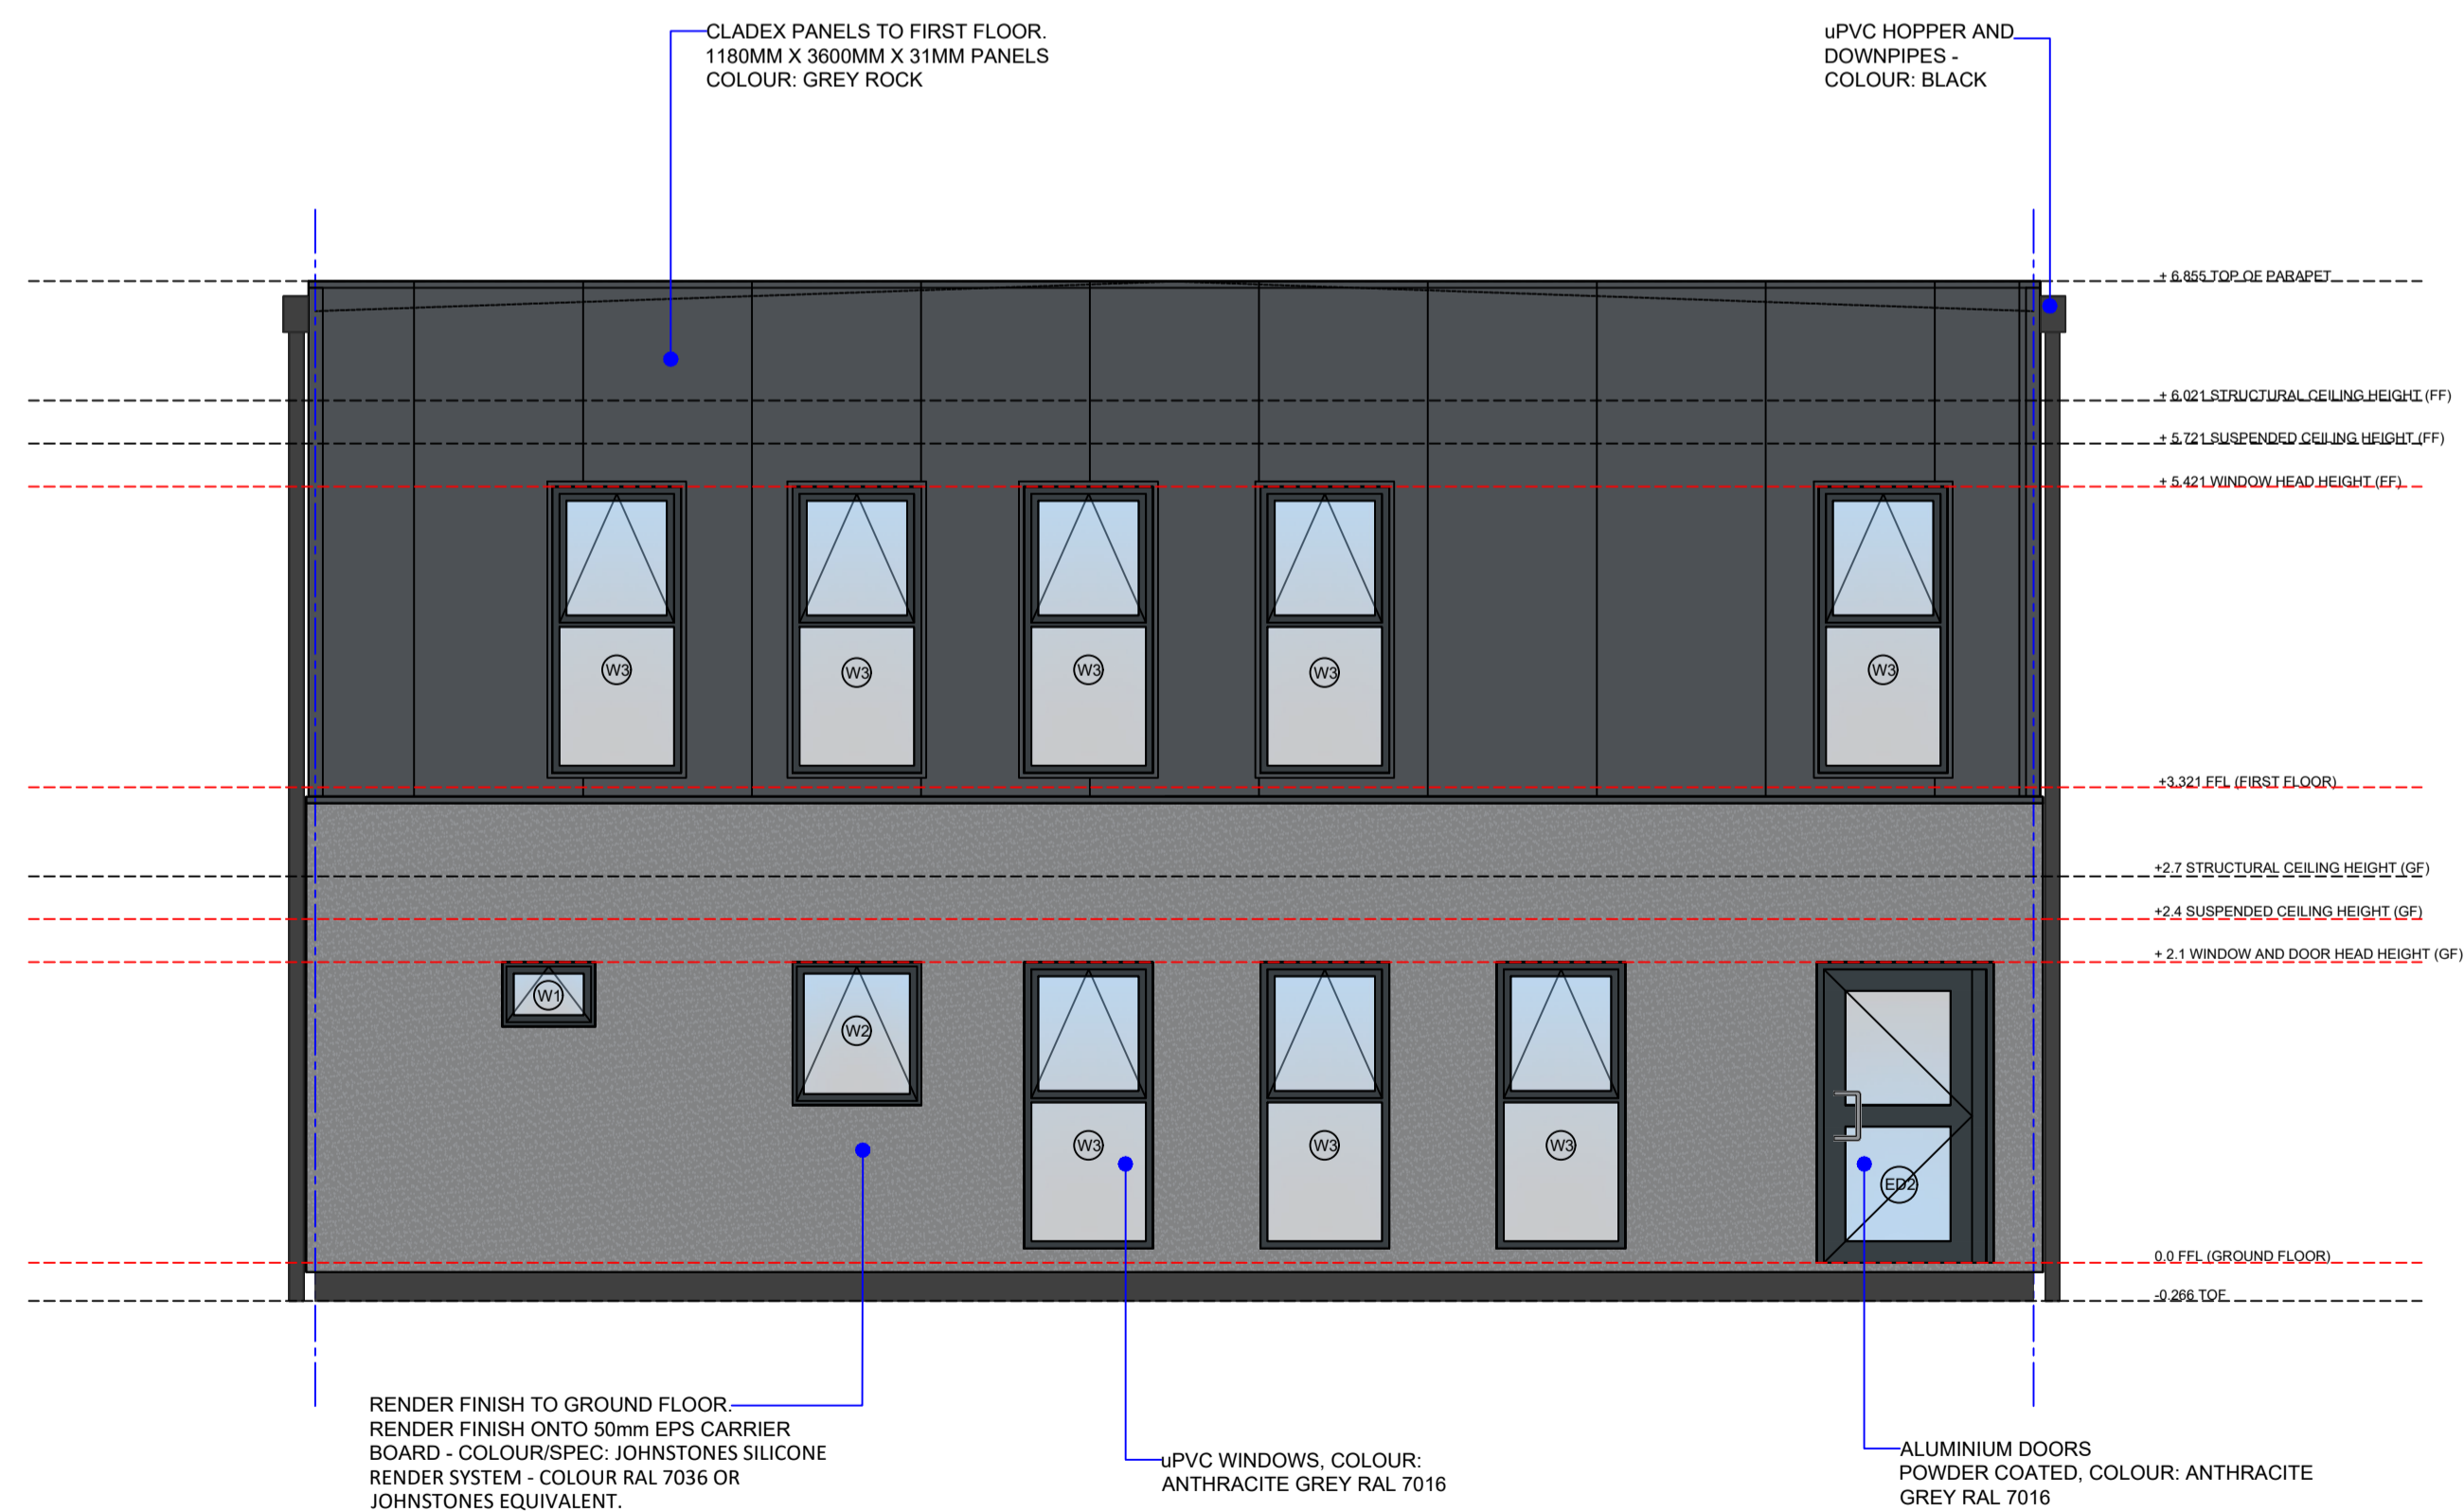

**ELEVATION C**

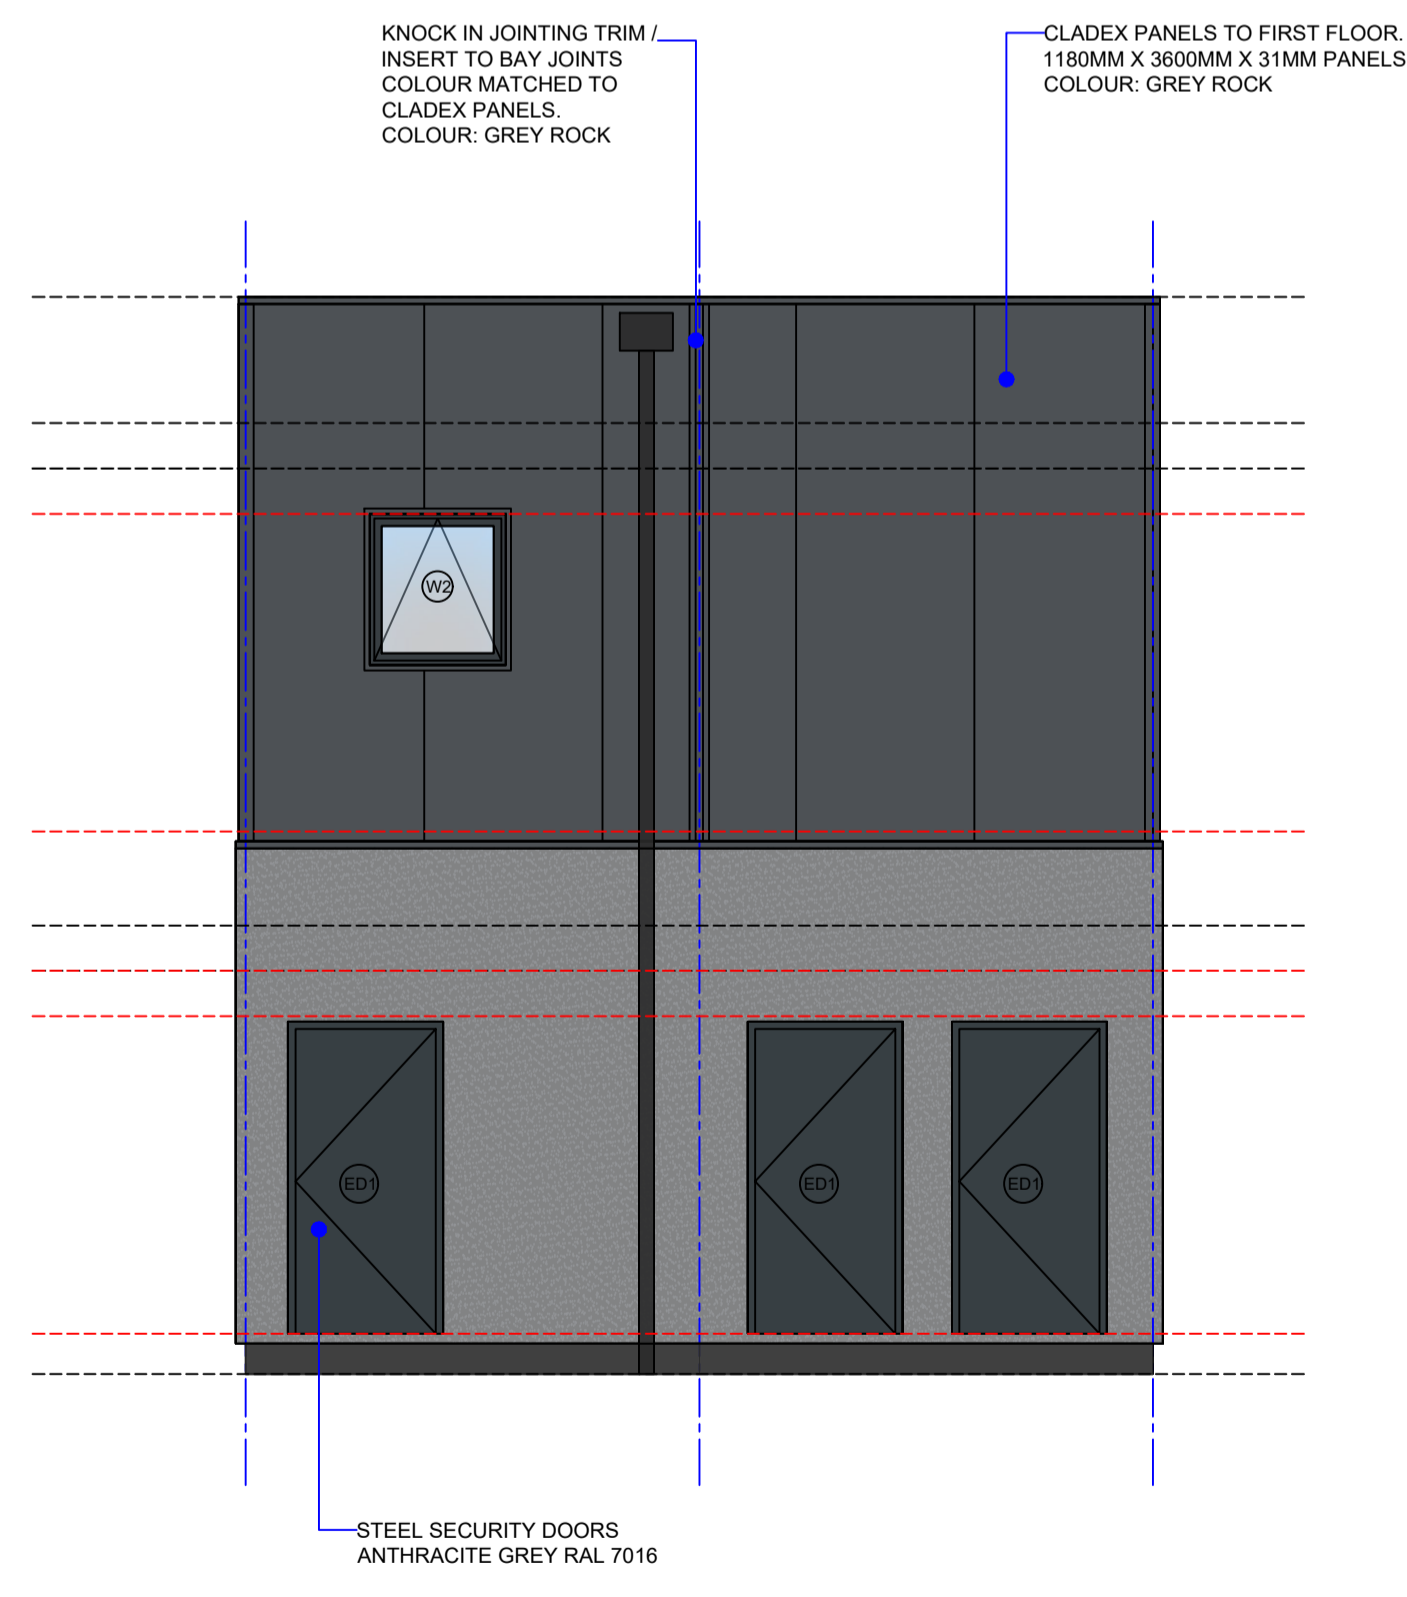

**ELEVATION D**

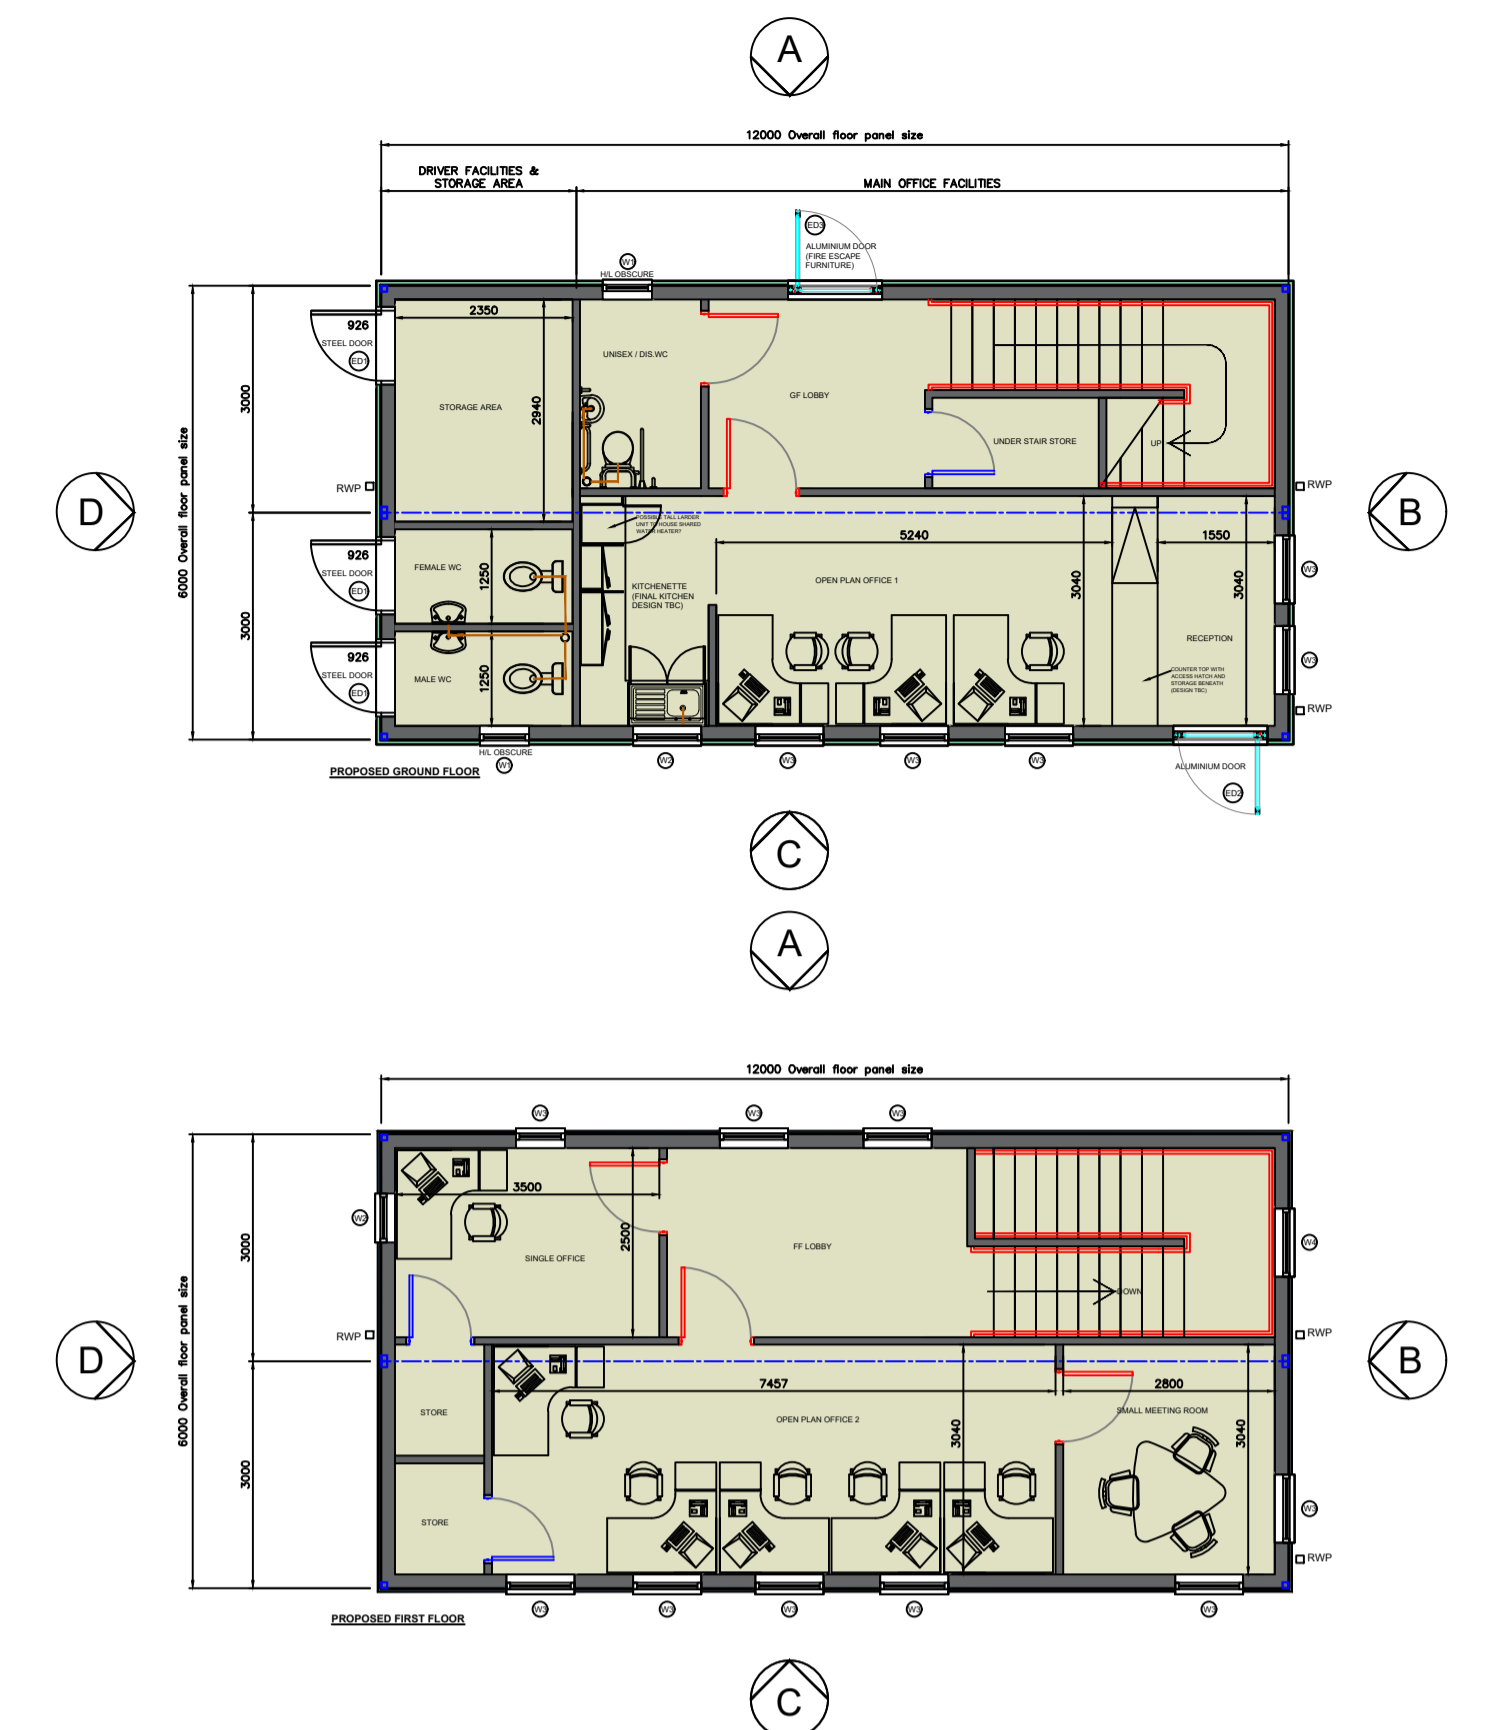

Rev	Description	Date	Dr	Ap	By
A	DWG UPDATED TO REFLECT CHANGES TO INTERNAL LAYOUT, DRIVER TOILET FACILITIES AND SIZE OF STORAGE AREA AMENDED. POSITION OF RWP'S UPDATED TO WORK WITH REVISED FENESTRATION.	02.02.24	GB	GB	
Original by	GB				

**MPH Building Systems**  
 Telephone: 01484 430518  
 Moyers Industrial Estate  
 517 Leeds Road,  
 Huddersfield,  
 HD2 1YJ  
 Email: info@mphbuildingsystems.co.uk  
 Website: www.mphbuildingsystems.co.uk

Client: ELITE TRANSPORT

Project: PROPOSED MODULAR TRANSPORT OFFICE & DRIVER SHOWER FACILITY.

Drawing: PROPOSED ELEVATIONS

Issue status	Scale	Date
P Preliminary	NTS	02.02.24
T Tender	A P	Project / Drawing Number E10630-02
C Construction	This dwg is to be read in conjunction with all related dwgs. Do not scale from this dwg. All dimensions must be checked and verified on site before commencing any work or producing shop dwg. The originator should be notified immediately of any discrepancy.	
B As Built	This dwg is copyright and remains the property of MPH Building Systems.	