

- Planning Permitted Boundary
- - - Proposed Bridleway Route


Rev	Description	Date	Drawn	Chkd
-----	-------------	------	-------	------

Client:



Project: **THEWLIS LANE QUARRY**

Plan Title: **PROPOSED BRIDLEWAY ROUTE**

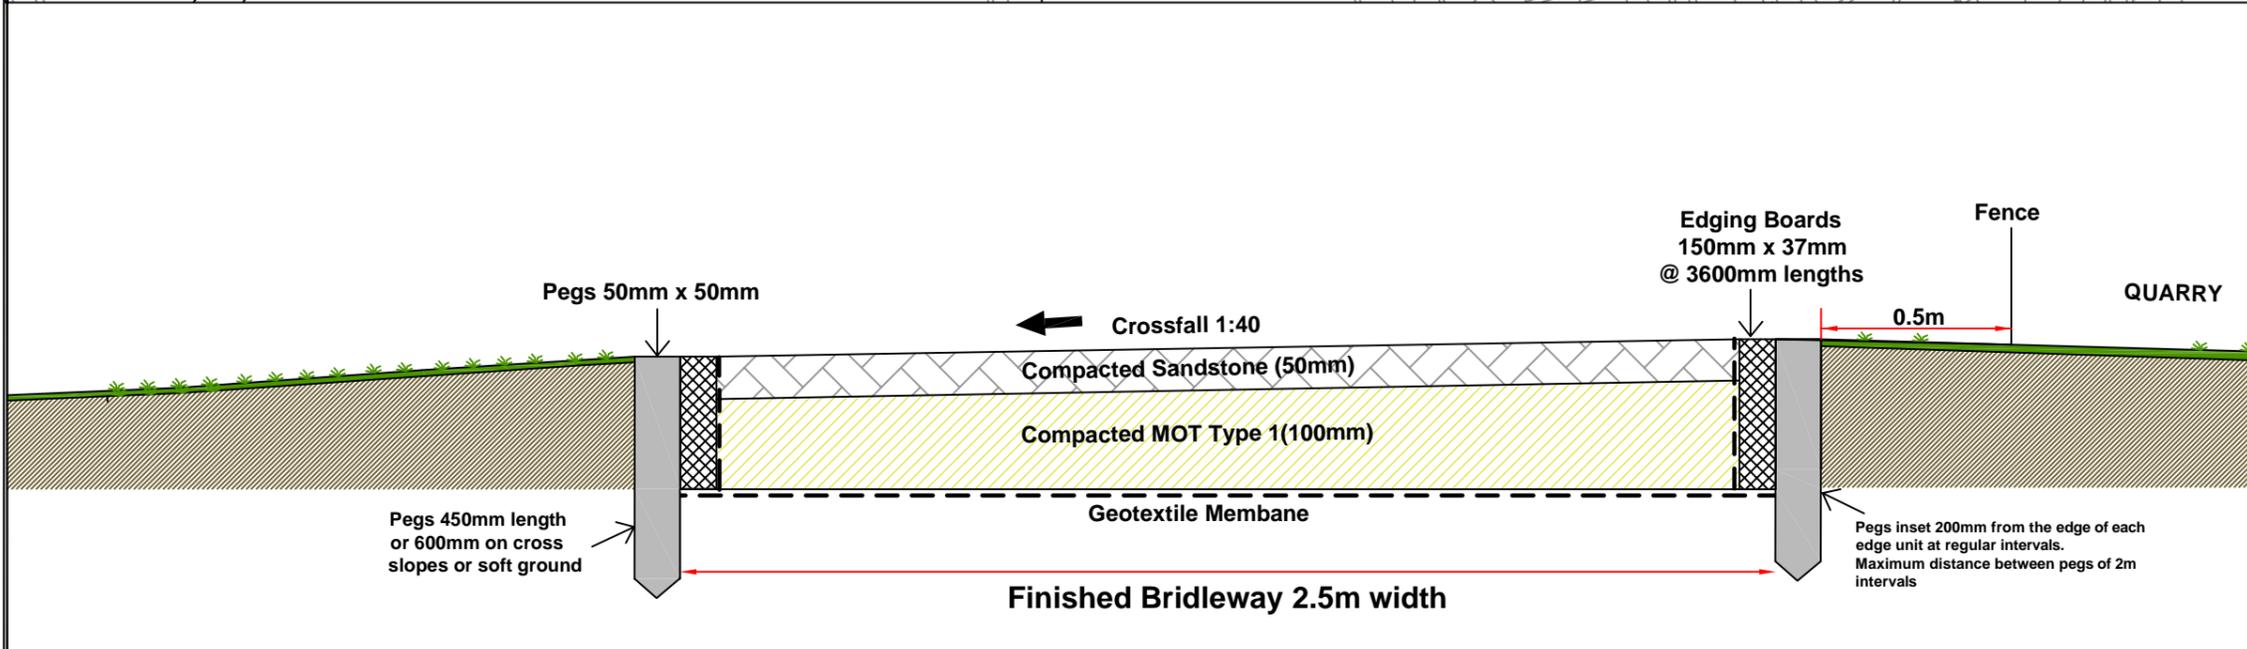

BRIDLEWAY DETAIL - CROSS SECTION (NTS)

Silkstone Environmental Ltd
www.silkstoneenvironmental.co.uk

7, Hall Annex, Thorncliffe Park, Chapeltown, Sheffield, S35 2PH
 Tel (0114) 2573487 Fax (0114) 2573459

Project No. 10093	Dwg No. 10093/600	Rev A
Date: Sep 13	Drawn: PS	Chkd: MB
Scale: 1:2000 @ A3		

The copyright of this plan and its contents are the sole property of Silkstone Environmental Ltd and must not be copied or shown to third parties without prior consent of the Company or its clients.