




ACCESS ROAD WITH FOOTWAYS

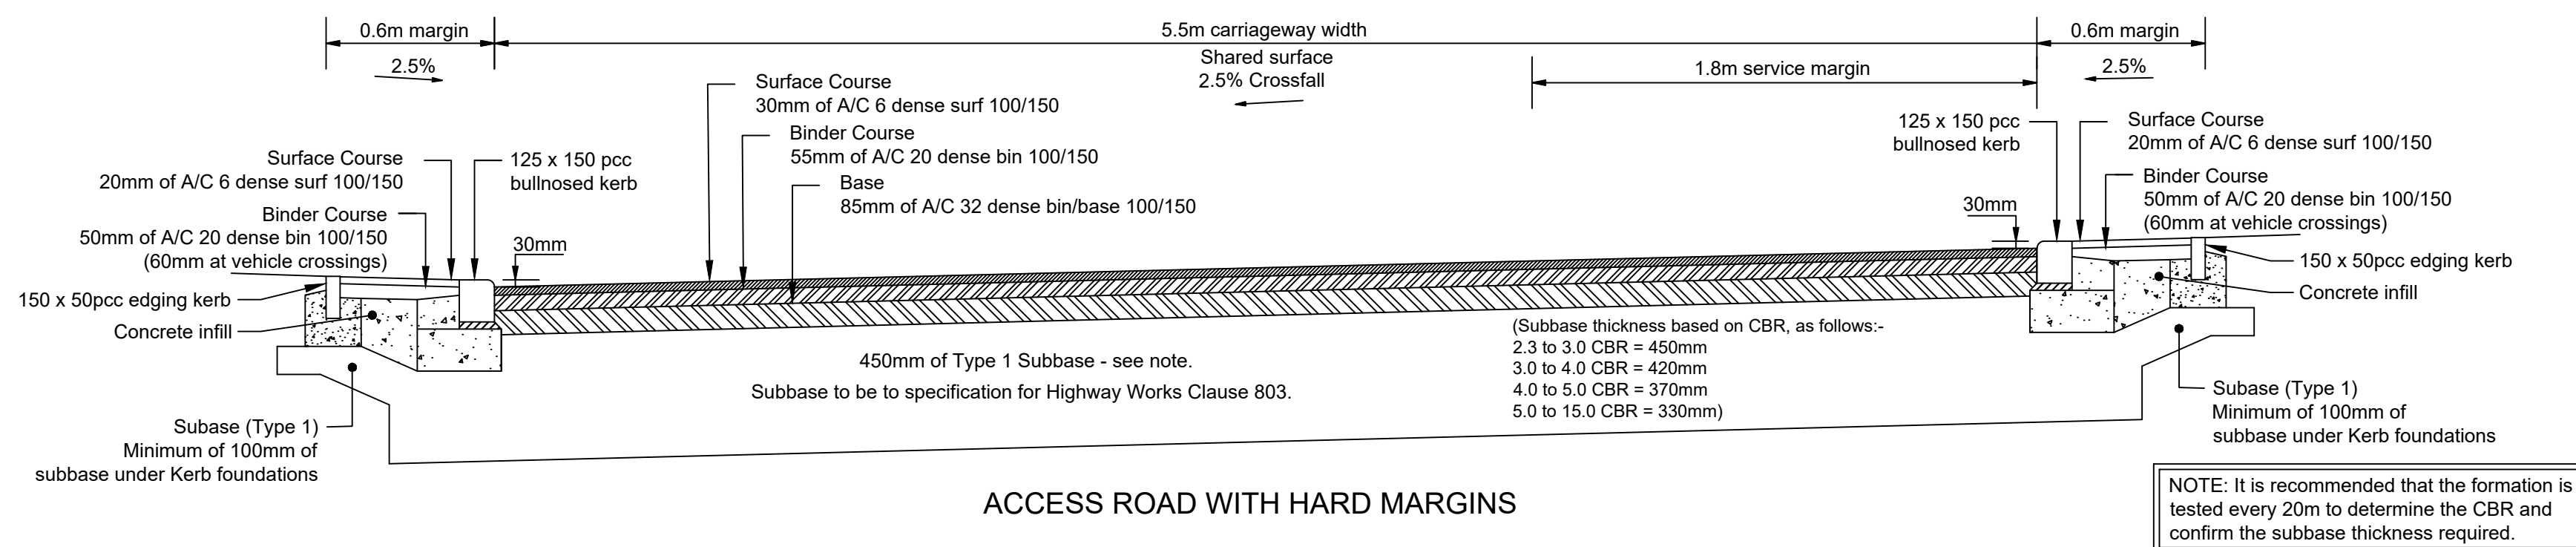


ACCESS ROAD WITH HARD MARGINS

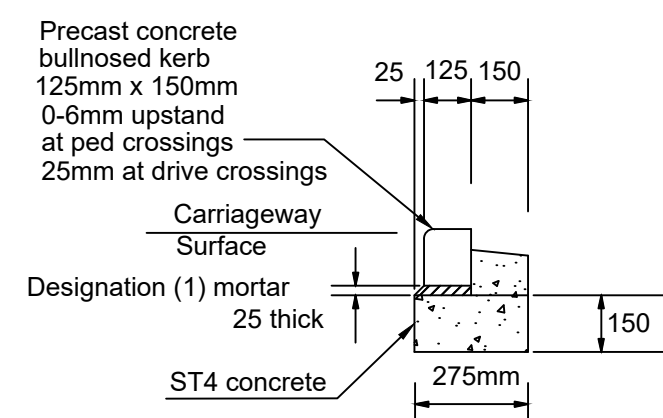


BULLNOSED KERB DETAIL

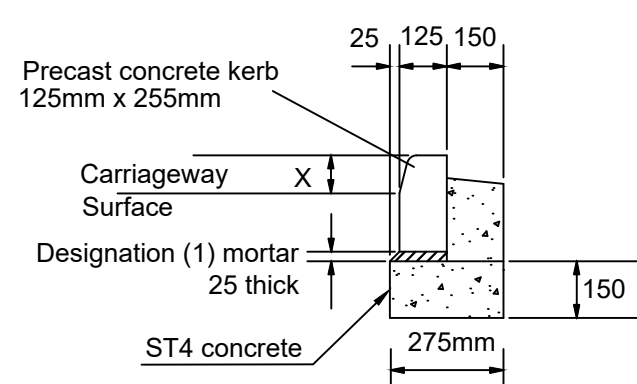


STANDARD KERB DETAIL

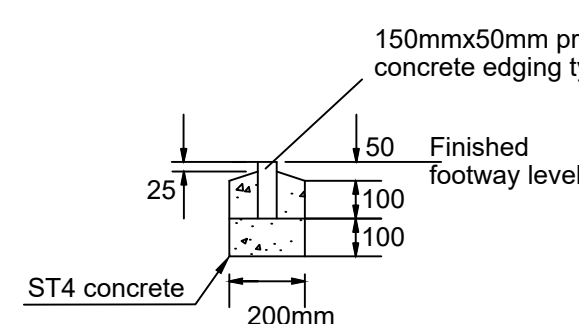


FOOTWAY EDGING DETAIL

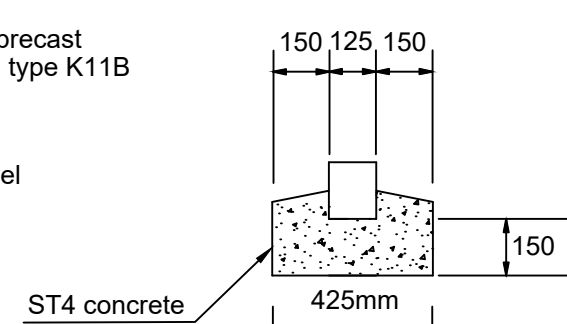


CHANNEL BLOCK DETAIL

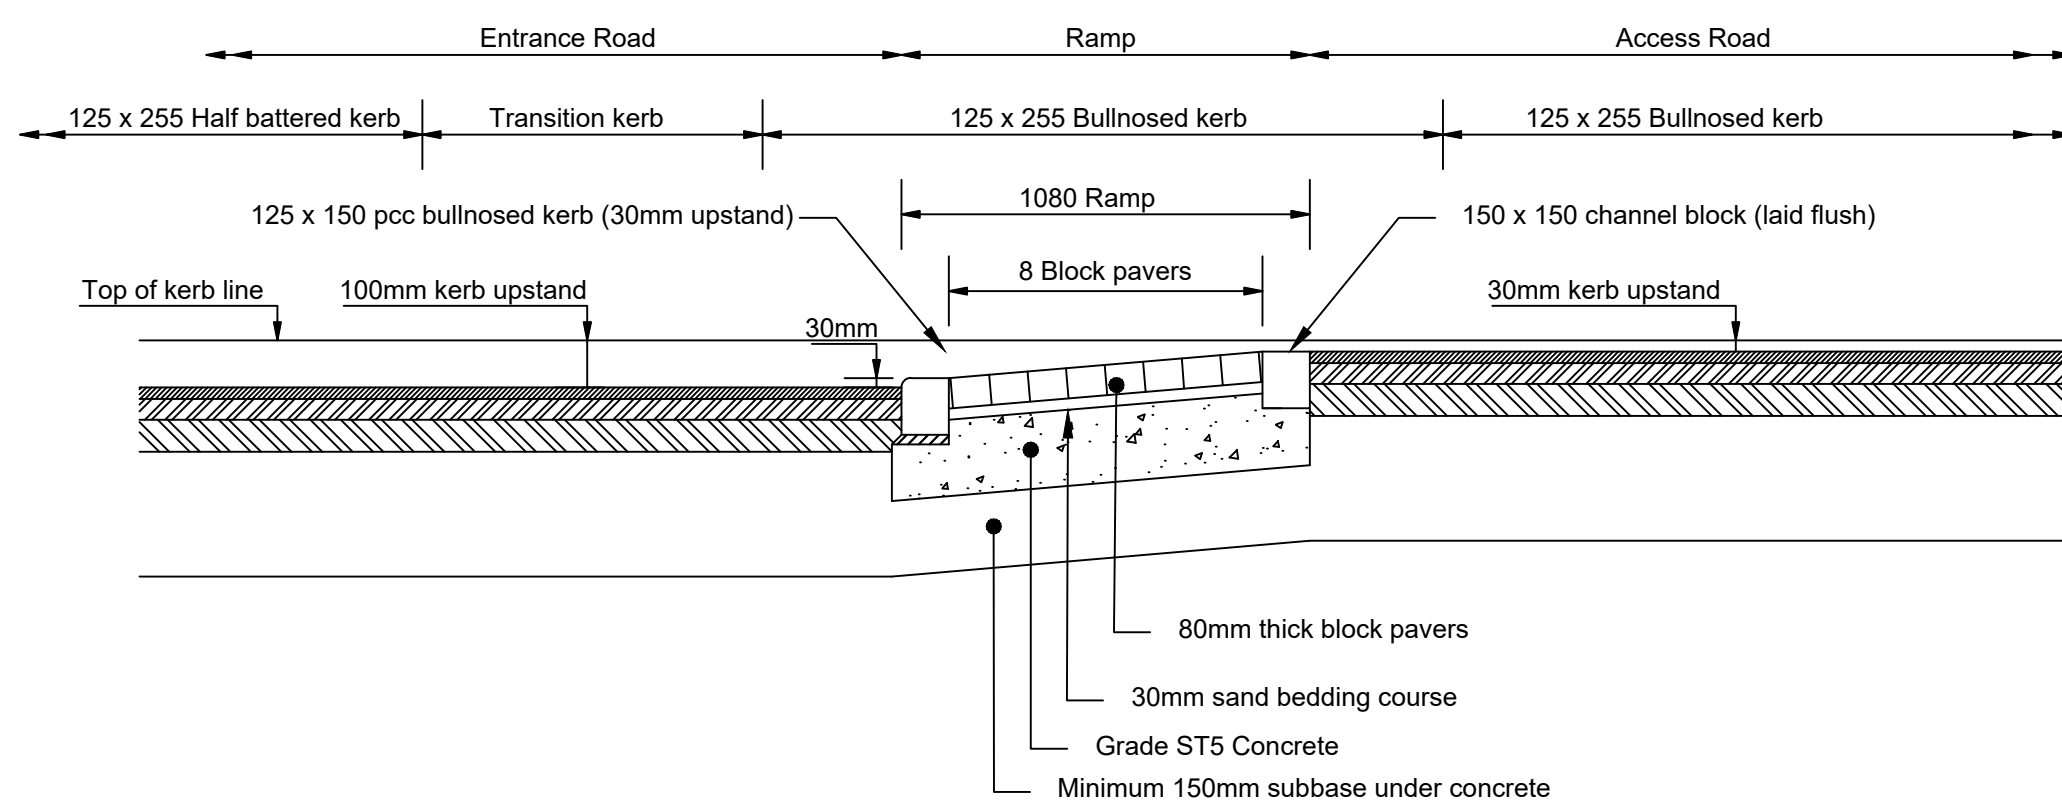

RAMP DETAIL

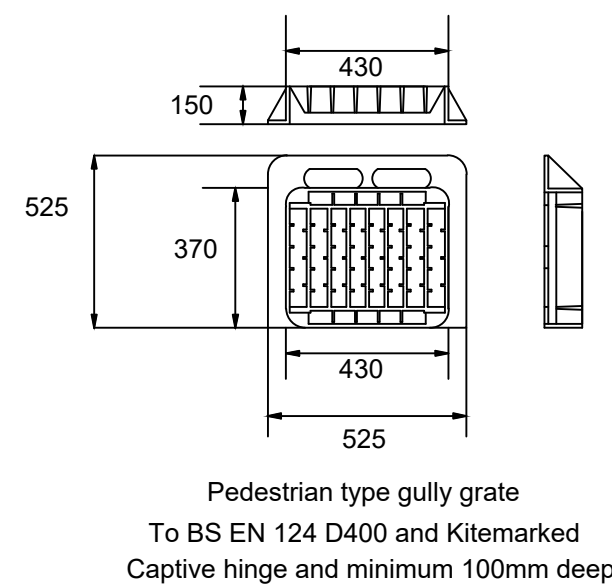

GULLEY GRATING AND FRAME

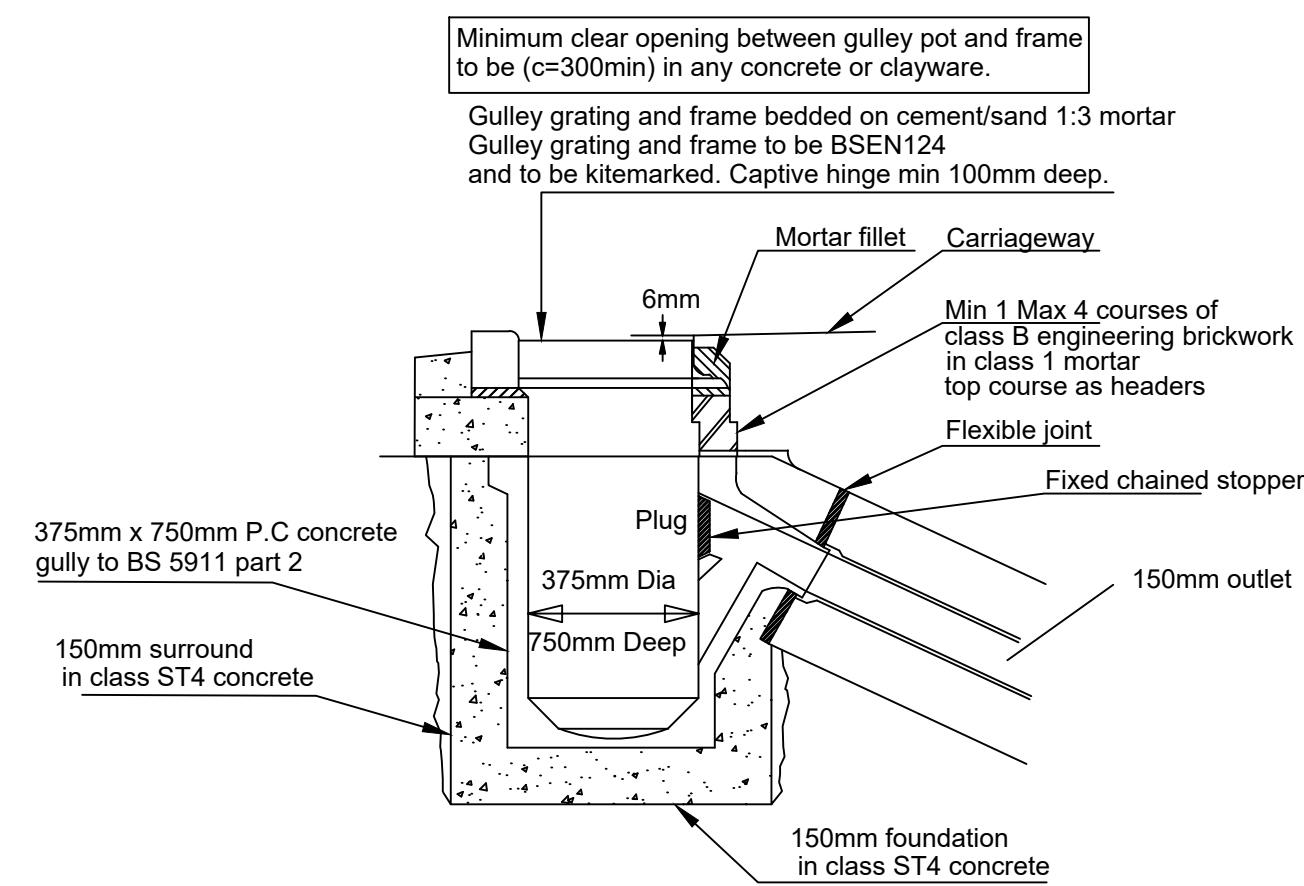

DETAIL OF P.C CONCRETE GULLY

1	Road details.	17/11/23
Checked	Rev #	Date

Client

Radcliffe Developments
(Farnley) Ltd

Job Title

YEW TREE FARM
FARNLEY TYAS

BRIGHT YOUNG Consulting Limited	The Media Centre, 7 Northumberland Street, Huddersfield, HD1 1RL Email: info@brightyoung.co.uk Web: www.brightyoung.co.uk Tel: 01484 487950 Fax: 01484 603519
---	---

Drawing Title

HIGHWAYS AND DRAINAGE

ROAD DETAILS

Scale 1:20 @ A1	Date NOV 23	Drawn HM	Checked JB
--------------------	----------------	-------------	---------------

Drg No. 4011/122	Rev 1
---------------------	----------