




**Existing Ground Floor**  
1:50

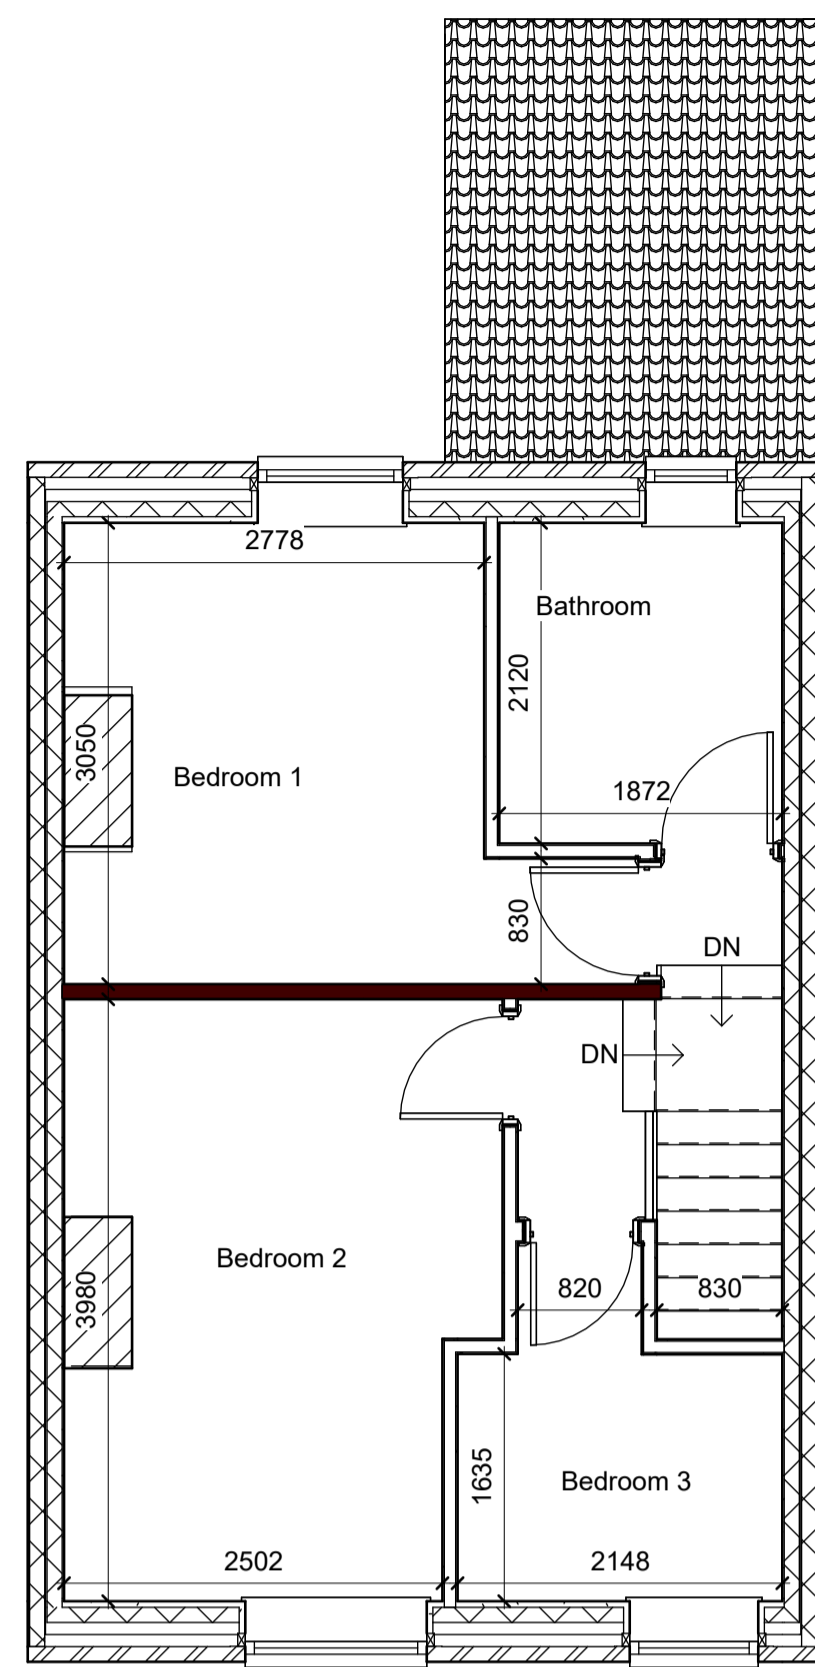


**Existing Ground Floor**  
1:50

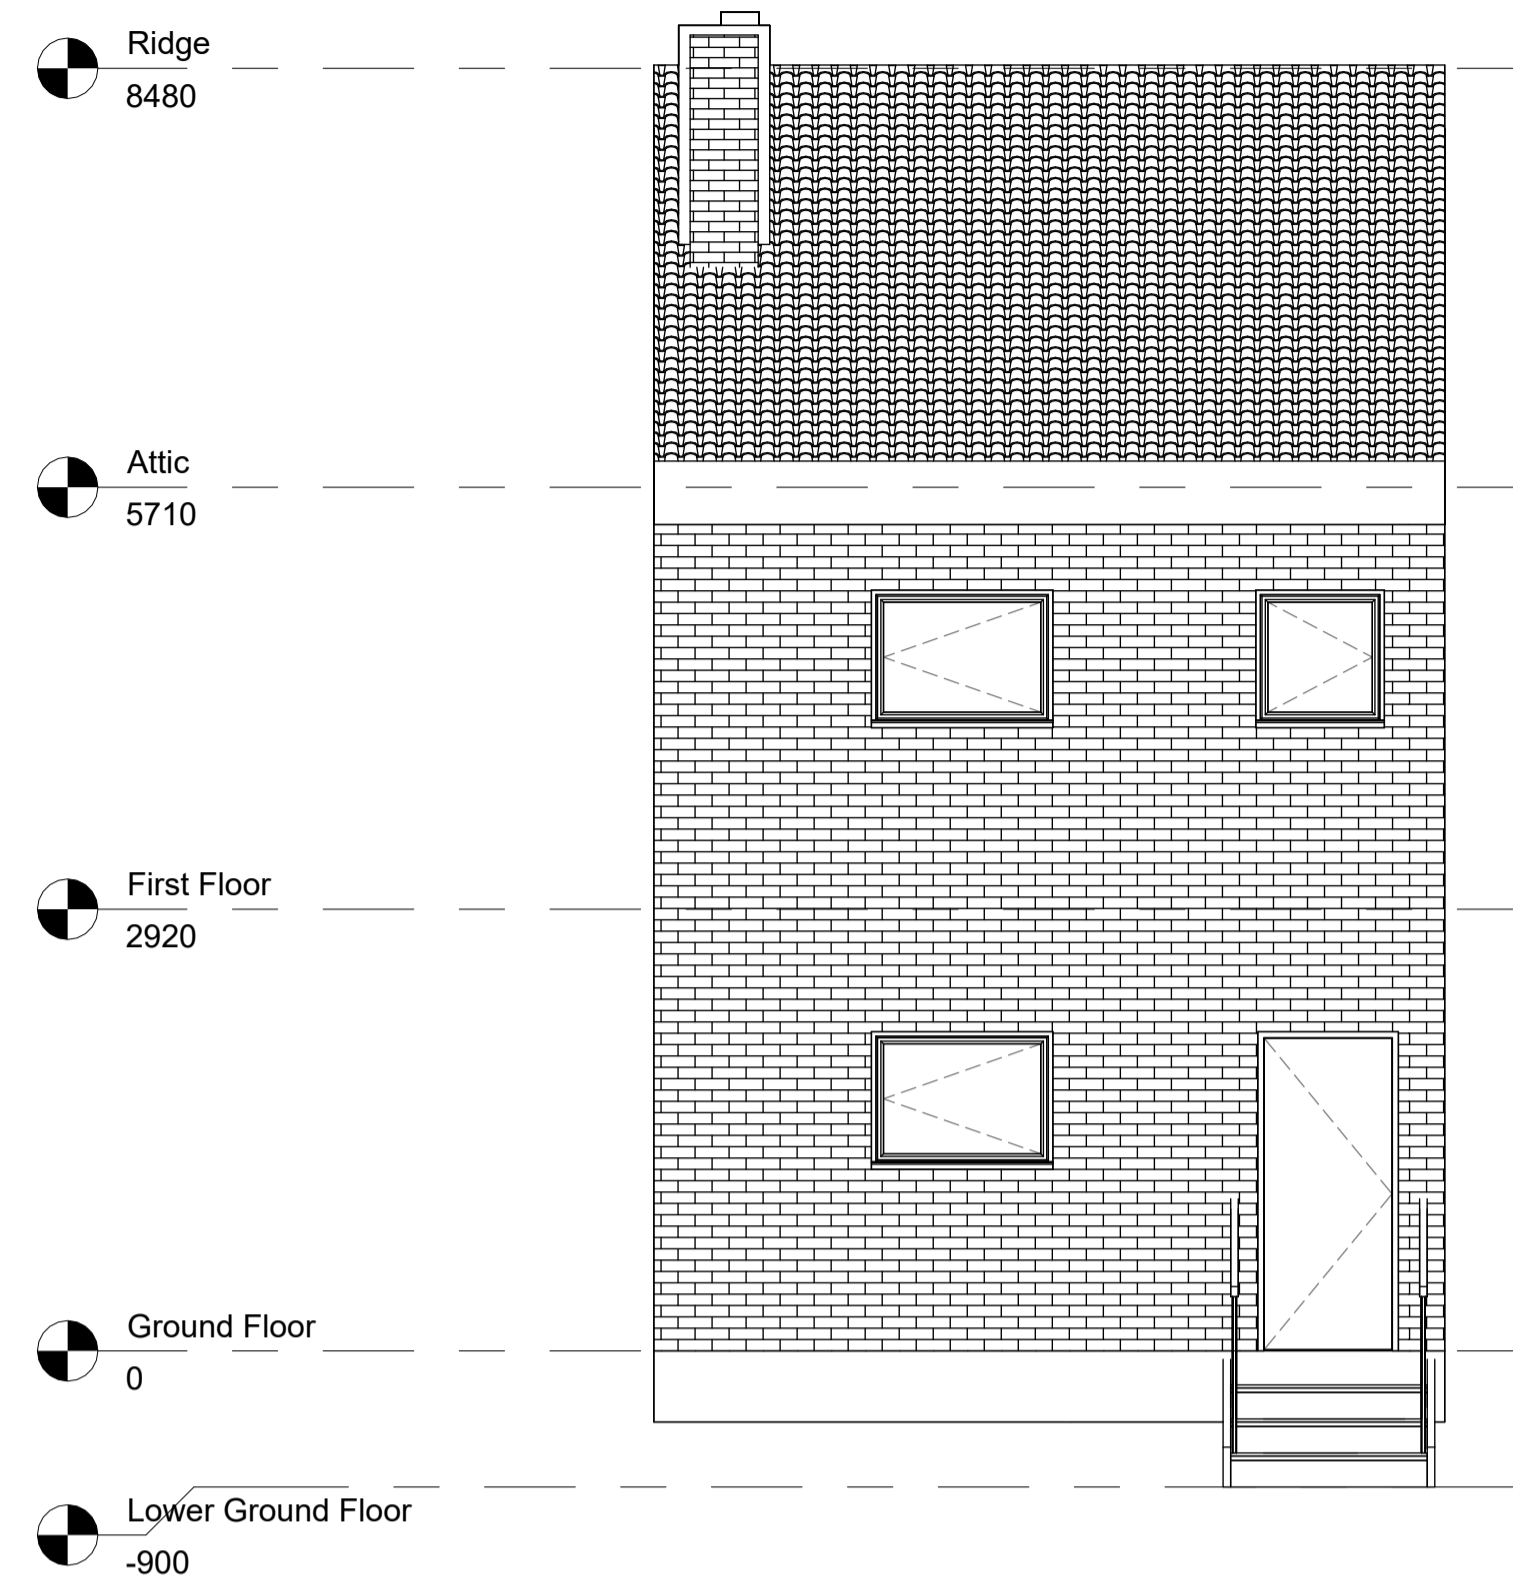


**Existing Front View**  
1:50

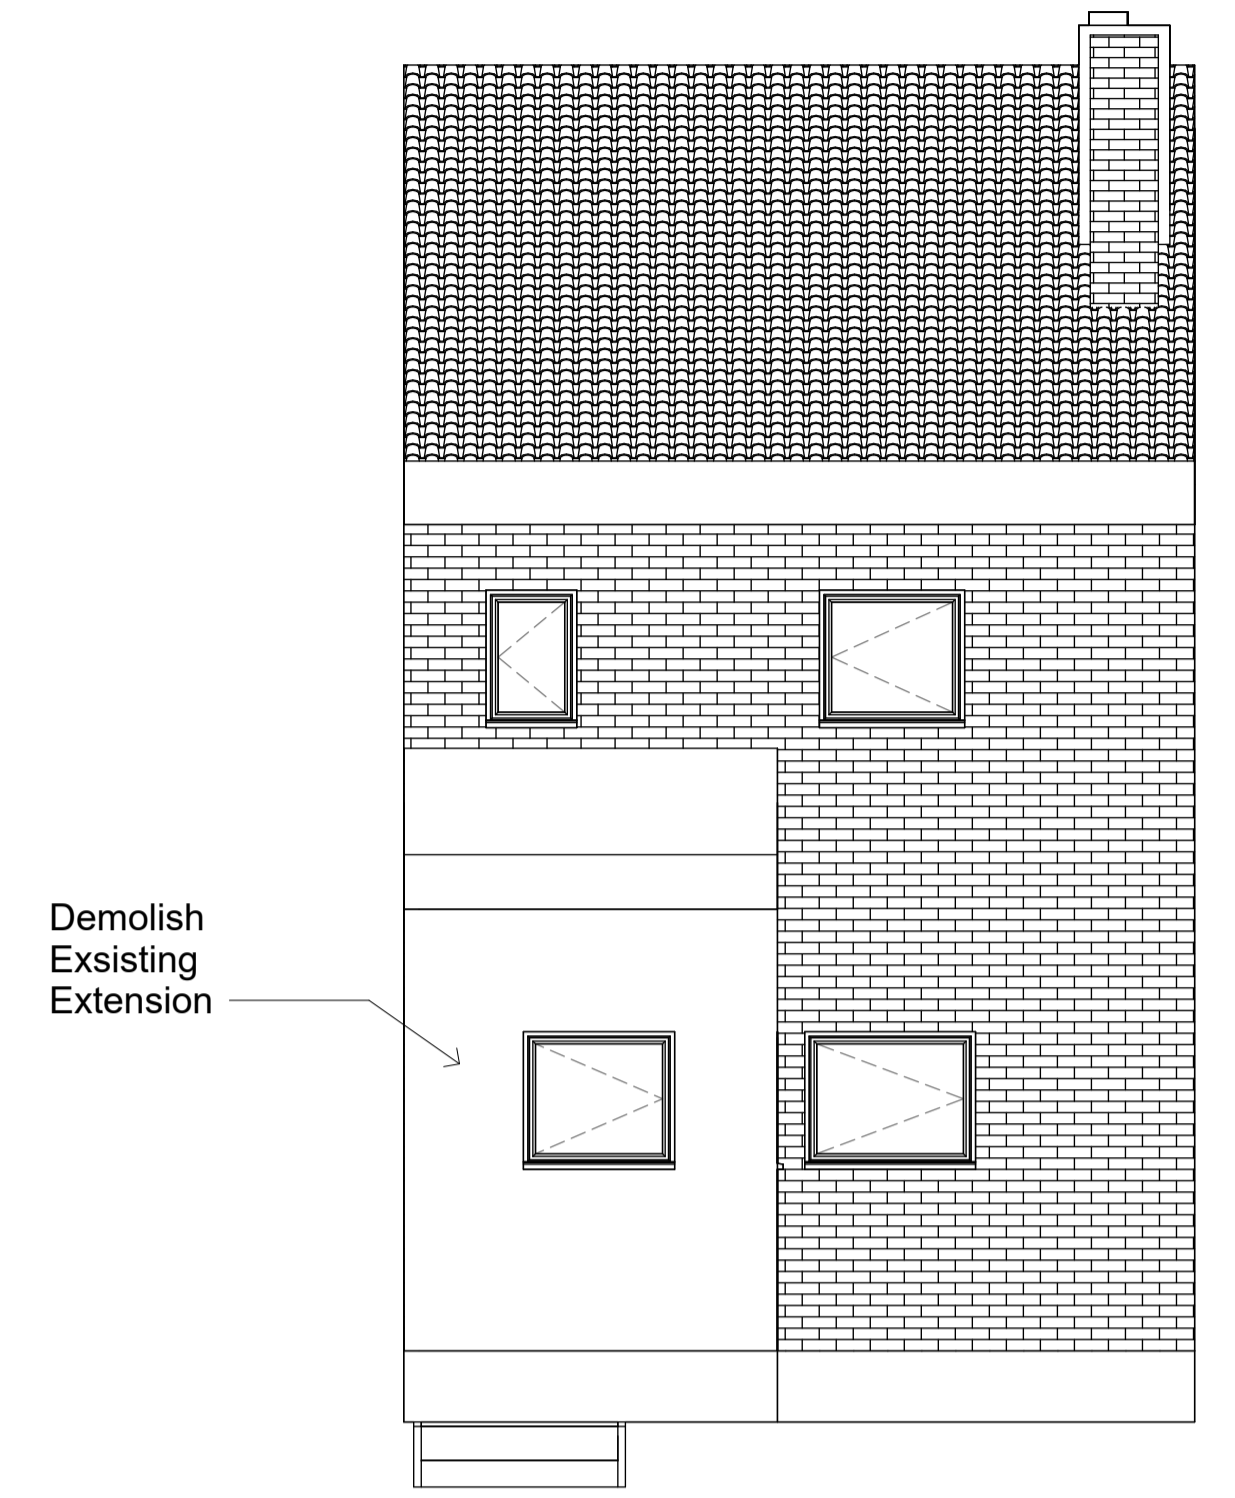

**Existing Rear View**  
1:50

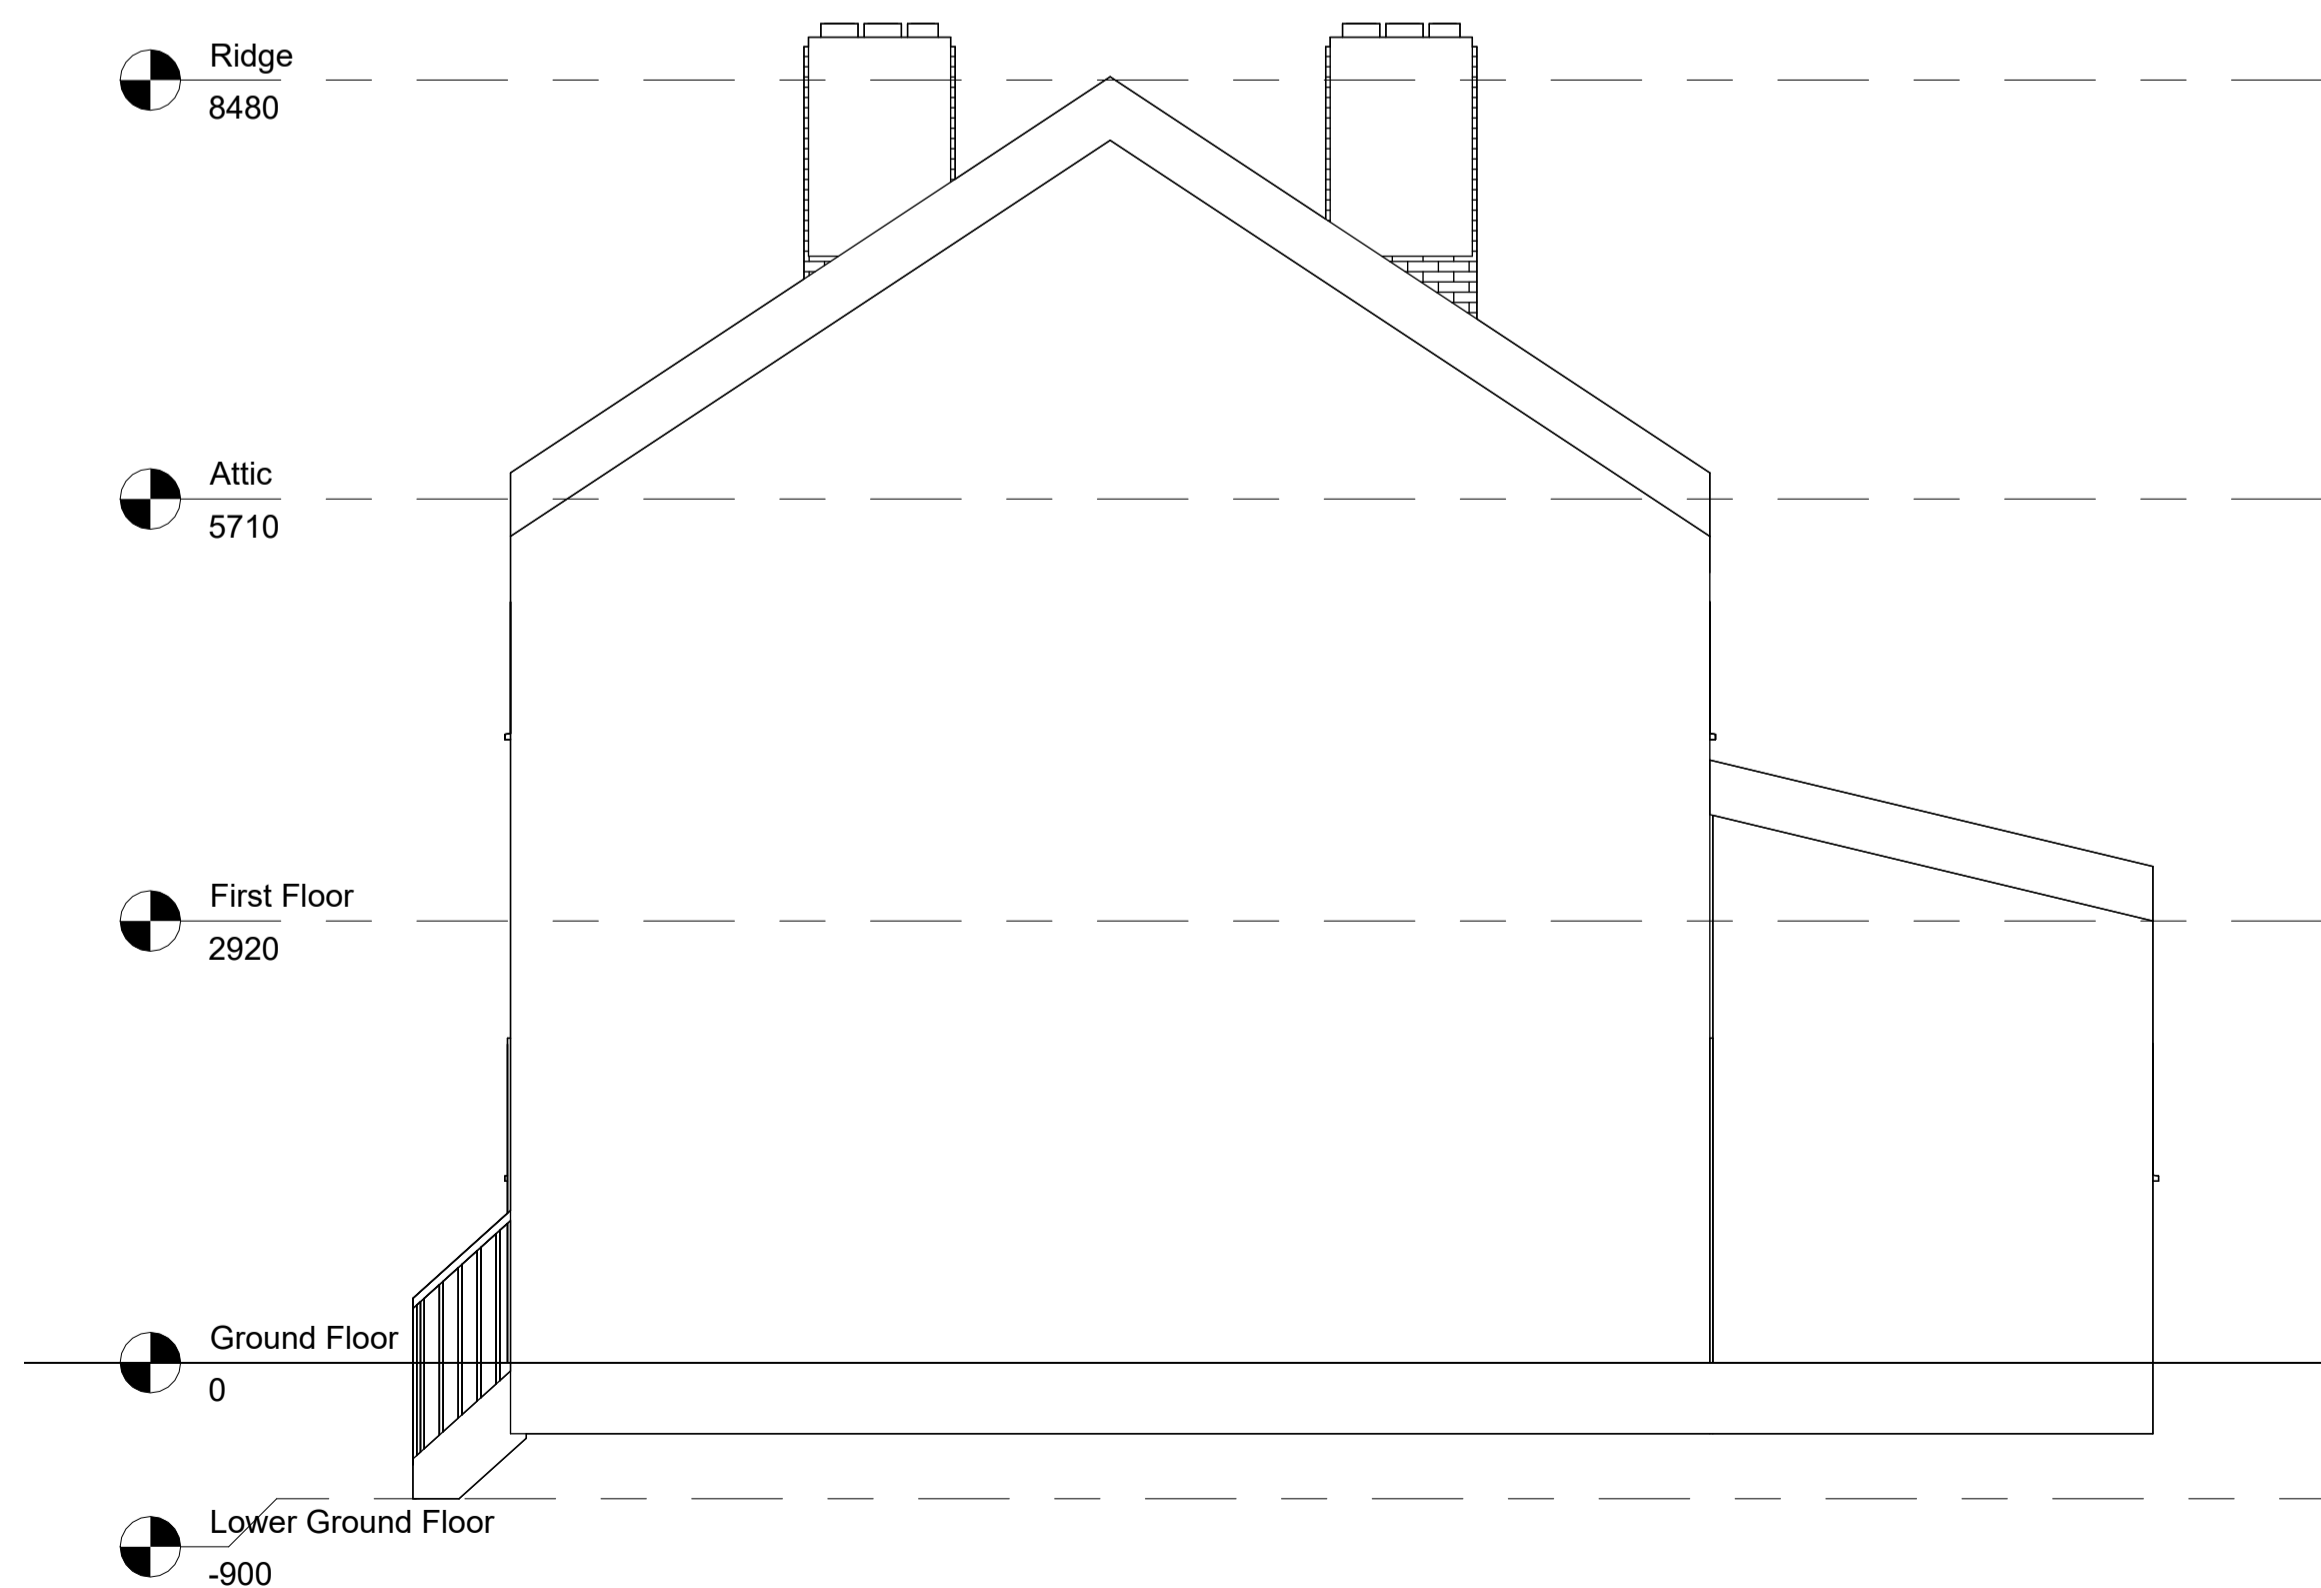

**Existing Left View**  
1:50

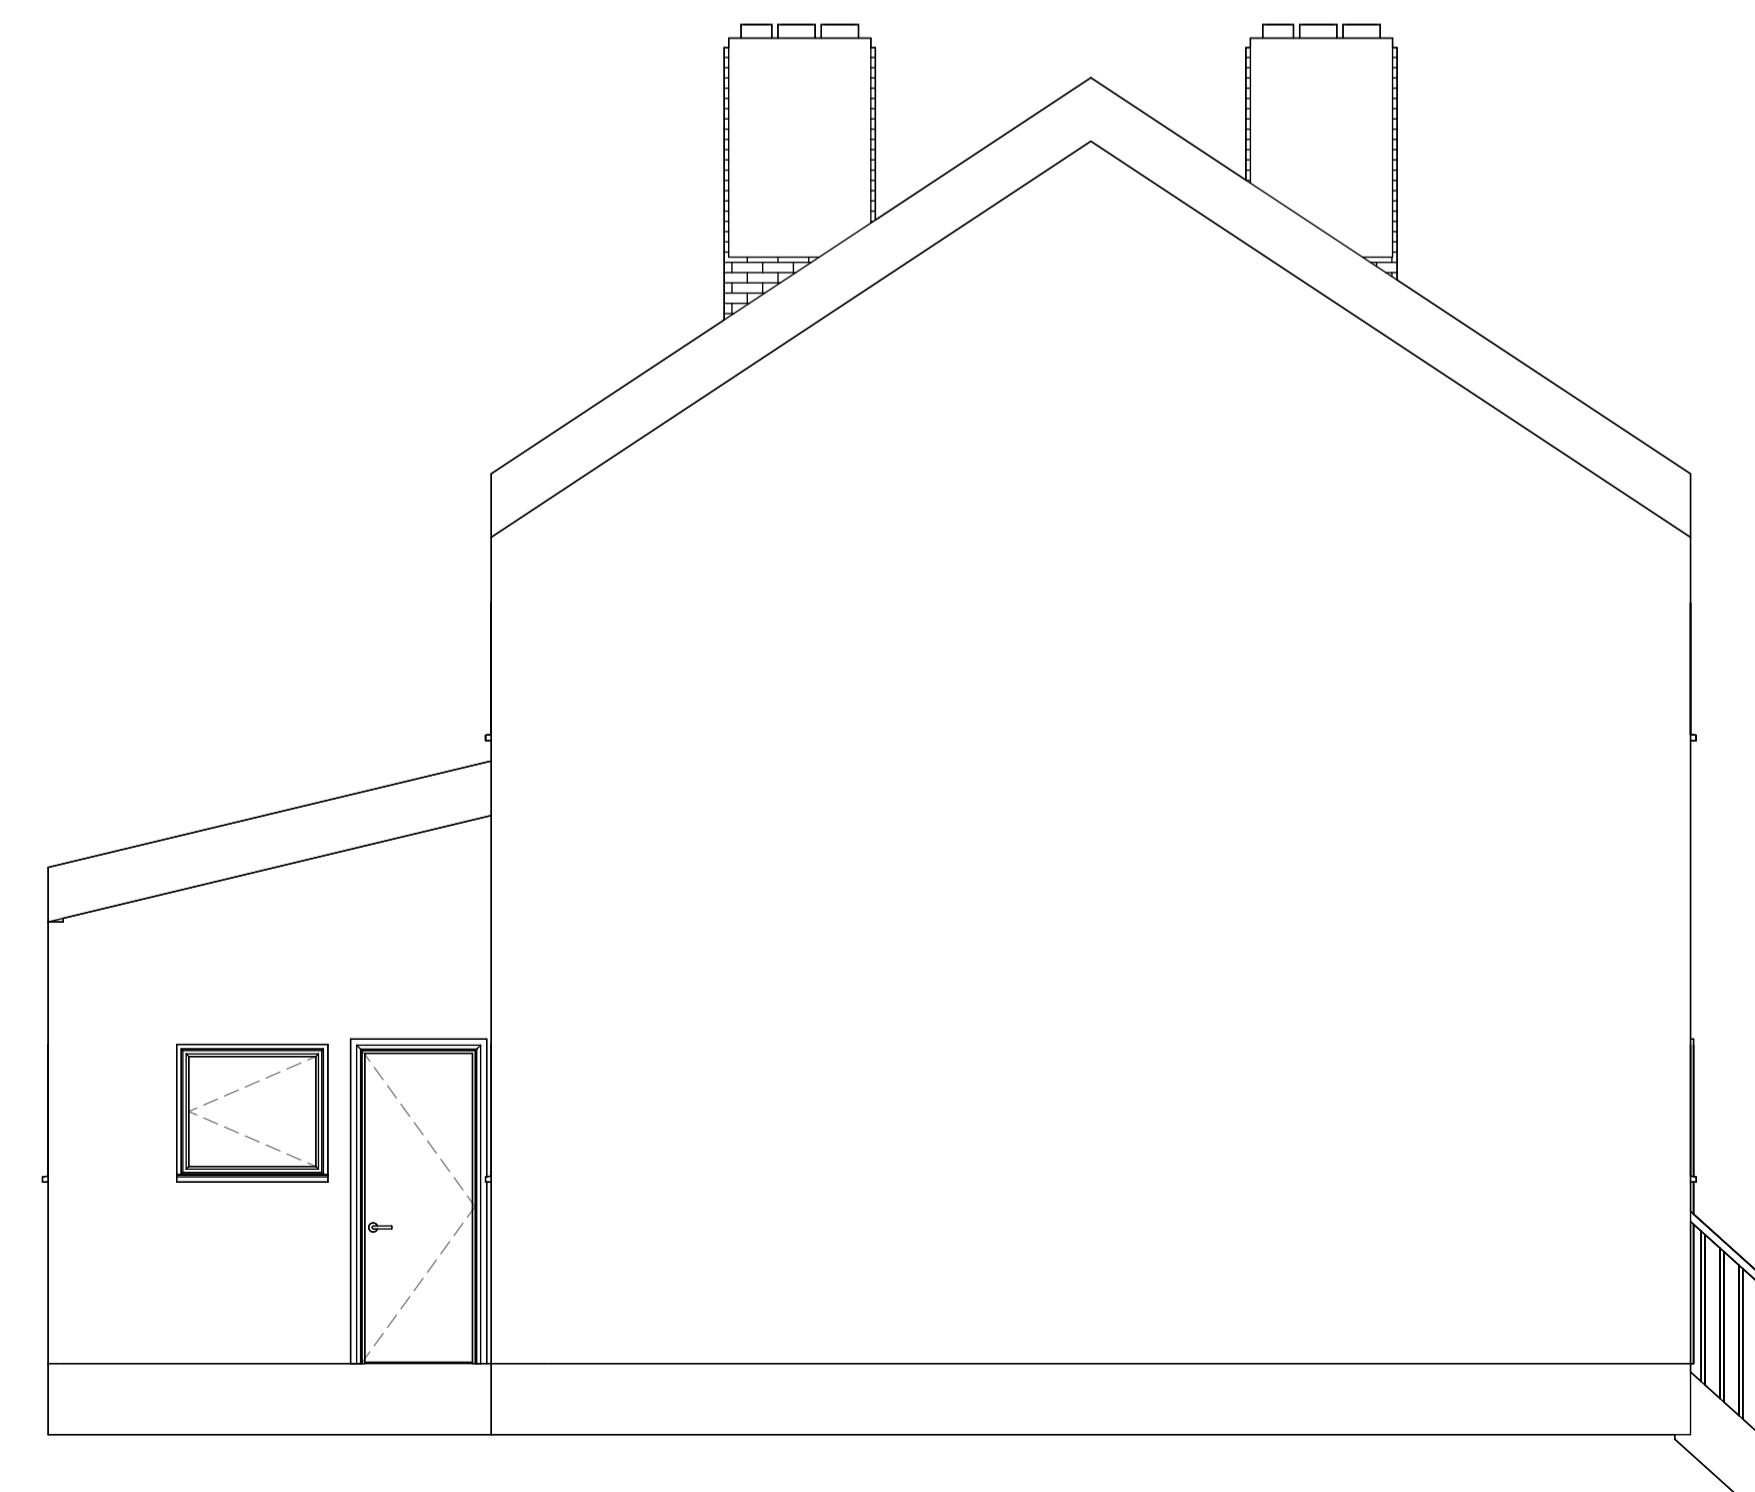

**Existing Right View**  
1:50