


Bryan G Hall Ltd. Registered in England & Wales Co No. 4104802

This drawing is copyright and shall not be reproduced nor used for any other purpose without the written permission of the Bryan G Hall Ltd. This drawing must be read in conjunction with all other related drawings and documentation.

It is the contractors responsibility to ensure full compliance with the Building Regulations. Do not scale from this drawing, use figured dimensions only. It is the contractors responsibility to check and verify all dimensions on site. Any discrepancies to be reported immediately. **IF IN DOUBT ASK.**

Materials not in conformity with relevant British or European Standards/Codes of practice or materials known to be deleterious to health & safety must not be used or specified on this project.

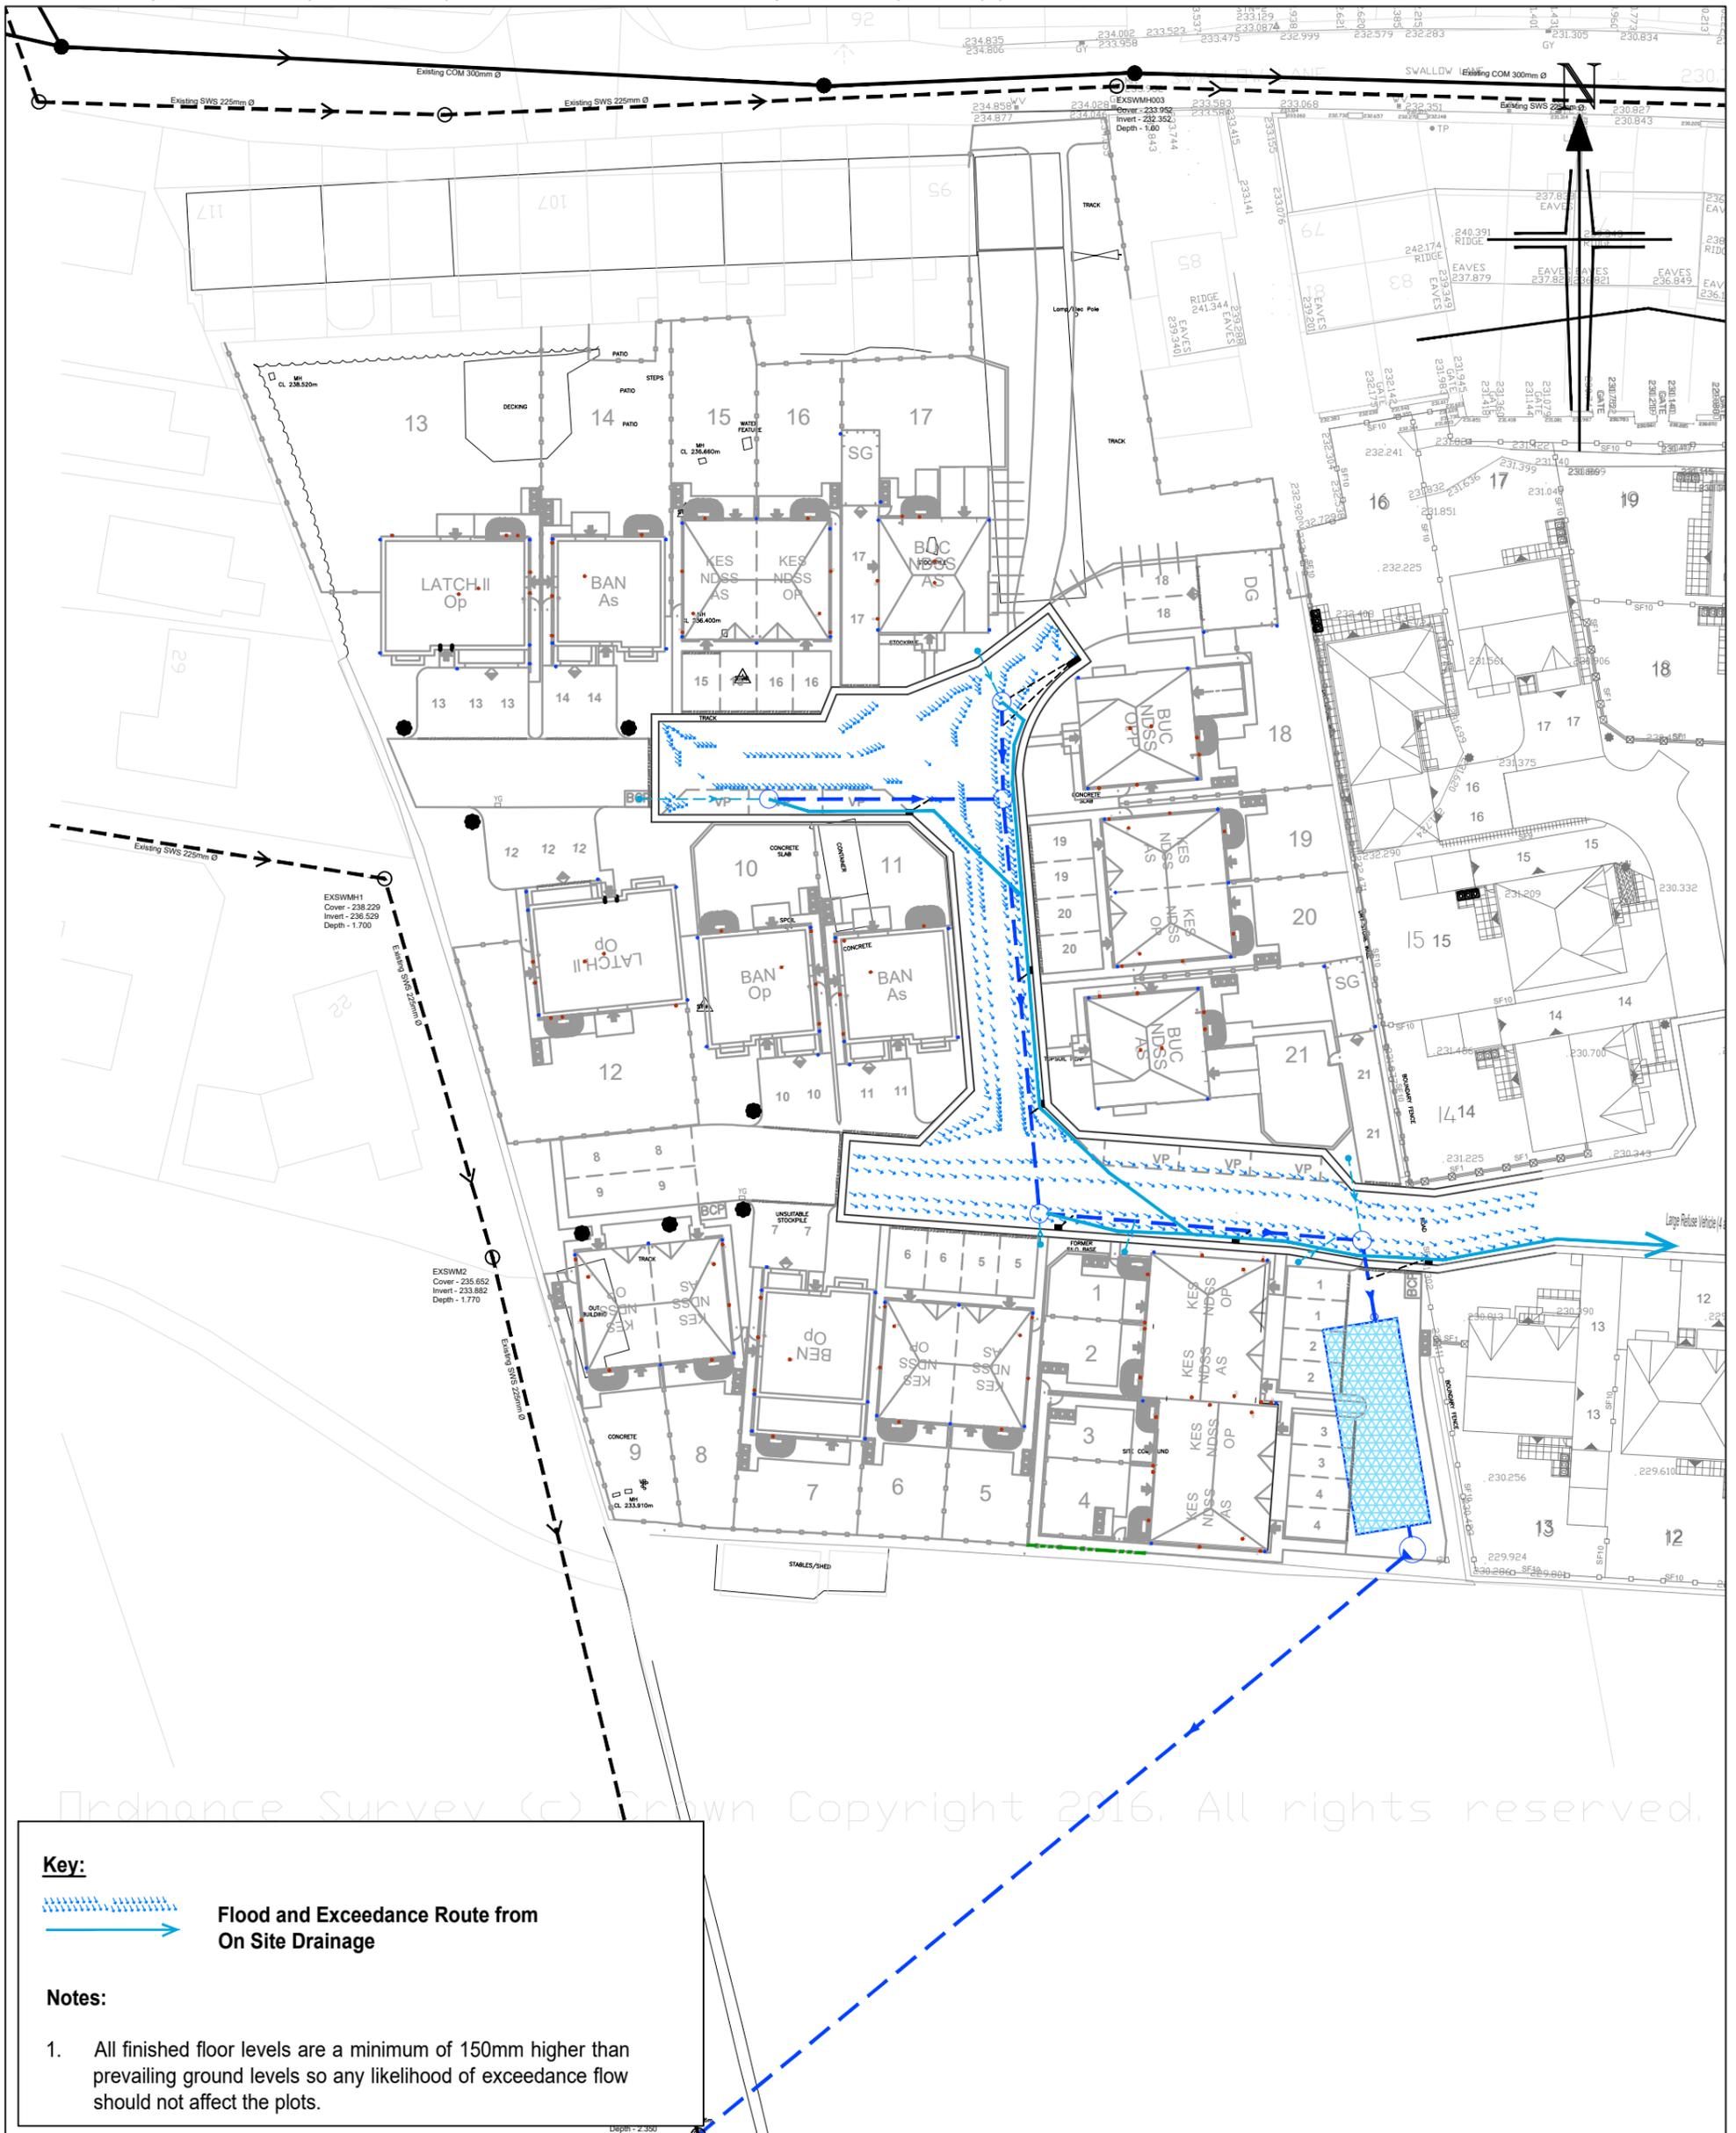

Ordinance Survey (c) Crown Copyright 2016. All rights reserved.

C	15.01.24	Architects layout updated and associated revisions	IE		
Rev:	Date:	Amendment:	DRN	CHK	APR
Client:		Jones Homes (Yorkshire) Limited			
Project:		Residential Development Swallow Lane, Golcar, Phase 2			
Drawing No:		22/278/500/007		Revision: C	
Job No:		22-278		Date: 06.07.22	
Title: Flood Exceedance Routes		Scale: 1:500		Size: A3 - 297 x 420	
Drawn: IE		Chkd: NB		Appvd:	

**BRYAN G HALL**  
CONSULTING CIVIL & TRANSPORTATION PLANNING ENGINEERS  
Copyright Reserved Bryan G Hall Ltd.

LEEDS T 0113 246 1555      LONDON T 0203 5532336

Suite E15 | Josephs Well  
Hanover Walk | LEEDS | LS3 1AB  
E transportleeds@bryanghall.co.uk

W www.bryanghall.co.uk  
T twitter.com/Bryanghall1  
B Bryan G Hall

**CHAS**  
Approved Contractor  
CHASmark

**smas**  
WORKSAFE