

Bryan G Hall Ltd. Registered in England & Wales Co No. 4104802

This drawing is copyright and shall not be reproduced nor used for any other purpose without the written permission of the Bryan G Hall Ltd. This drawing must be read in conjunction with all other related drawings and documentation.

It is the contractors responsibility to ensure full compliance with the Building Regulations. Do not scale from this drawings use approximate dimensions only. It is the contractors responsibility to check and verify all dimensions on site. Any discrepancies to be reported immediately. **IF IN DOUBT ASK.**

Materials not in conformity with relevant British or European Standards/Codes of practice or materials known to be deleterious to health & safety must not be used or specified on this project.



Bryan G Hall Limited has not checked or verified, and shall therefore not be liable for any inaccuracies which may be attributable to any base plan(s) reports, data or information provided by the client, or purchased by the consultant on the clients behalf, that may have been utilised within this drawing.

Bryan G Hall Limited shall not be liable for the use of this or any associated document, for any purpose, by any person other than that for which they were provided.

It remains the clients and/or its appointed contractor's responsibility to check for any discrepancies. Any anomalies discovered must be reported immediately to Bryan G Hall Limited for verification.

The locations of utilities apparatus, if shown, have been reproduced from plans supplied to Bryan G Hall Limited. Although care has been taken when duplicating this information, these locations are approximate only. No guarantee can be given by Bryan G Hall Limited for their accuracy. It is the clients or its appointed agent/contractor's responsibility to verify the exact locations on site by appropriate means prior to mechanical excavation.

- KEY:**
- Shared Surface Road Carriageway Construction
 - 30mm AC.6 dense Surf 100/150
 - 55mm AC.20 dense bin 100/150
 - 85 AC.32 dense base / bin 100/150
 - 350mm D.O.T Type 1 granular sub-base
 - Minimum 2% CBR assumed at formation Level
 - Hard Margin Construction
 - 80mm thick concrete block paviors (colour to be agreed)
 - 30mm thick laying sand
 - 150mm thick ST5 Concrete
 - Service Corridor
 - 2.0m wide service corridor on high side of carriageway

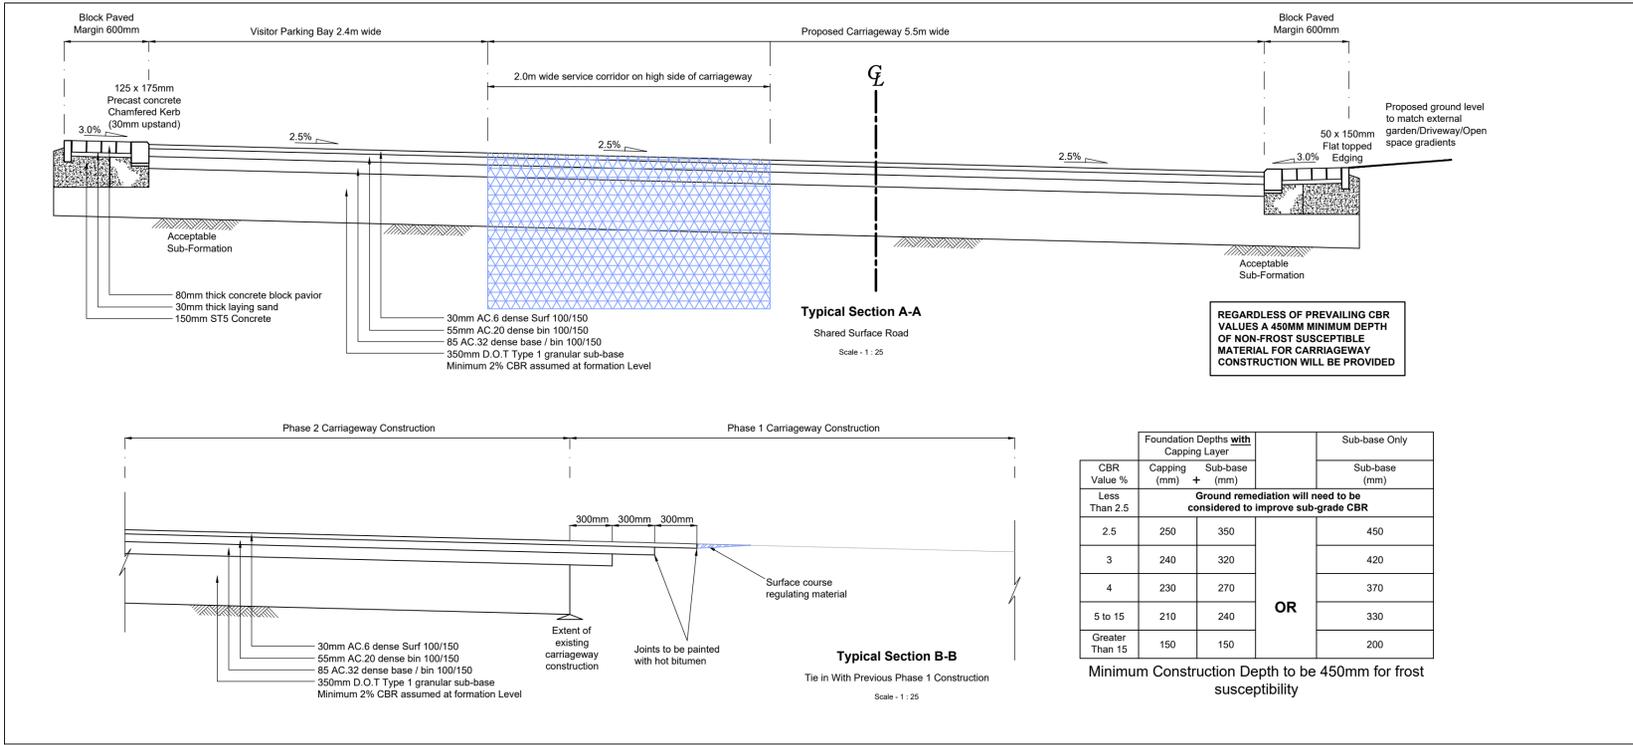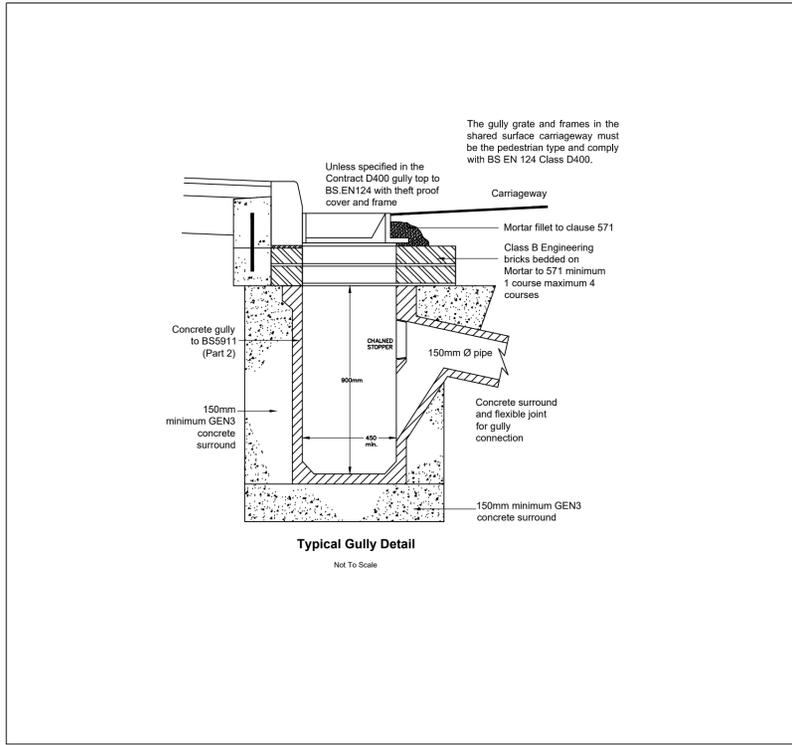

Rev: C 15.01.24 Architects plan updated
 B 13.11.23 Architects plan updated
 A 28.07.22 Revisions due to Jones Homes comment regarding external works from the 27 July 2022

Date: Amendment: DRN CHK APR

BRYAN G HALL
 CONSULTING CIVIL & TRANSPORTATION PLANNING ENGINEERS

LEEDS T 0113 246 1555 LONDON T 0203 5532336

Suite E15 | Josephs Well
 Hanover Walk | LEEDS | LS3 1AB

W www.bryanghall.co.uk
 E transportleeds@bryanghall.co.uk

Client: Jones Homes (Yorkshire) Limited

Status:

Scale: 1:250
 Size: A1 - 841 x 594
 Drawn: JI
 Chkd: NB
 Appvd: IE

Project: Residential Development
 Swallow Lane, Golcar,
 Phase 2

Title: Pavement

Drawing No: 22/278/700/001
 Job No: 22-278
 Revision: C
 Date: 27/06/22

smas WORKSAFE CHAS Approved Contractor twitter.com/Bryanghall1 Bryan G Hall

Copyright Reserved Bryan G Hall Ltd.