


- KEY:**
- K1 - 125 x 255mm PCC Half Battered Kerb - 100mm upstand
  - K2 - Transition Kerb
  - K3 - 125 x 150mm PCC Bull Nose Kerb Pedestrian Crossing - 0mm upstand
  - K4 - 125 x 175mm PCC Chamfered Kerb Vehicle Crossing - 30mm upstand
  - K5 - 125 x 150mm PCC Bull Nose Kerb - 10mm upstand
  - C1 - 150 x 150mm Channel Kerb
  - E1 - 50 x 150mm PCC Flat Top Edging Kerb
  - KR - Flexible Reflective Bollard with Keep Right Aspect to Kirklees Council specification Heritage Plus Solitaire or similar

- ROAD MARKING KEY:**
- 1003 600mm long 300mm gap 200mm wide give way white lining
  - 1004 400mm long 200mm gap 100mm wide centre white lining
  - 1009 600mm long 300mm gap 100mm wide give way white lining

- NOTES**
1. All road signs and road markings to be in accordance with "The Traffic Signs Regulations and General Directions 2002".
  2. All proposed road markings are to be thermoplastic screed with glass beads and laid in accordance with clause 1212 of the Specification for Highway Works.
  3. All road markings removed due to resurfacing that are to remain are to be reinstated.

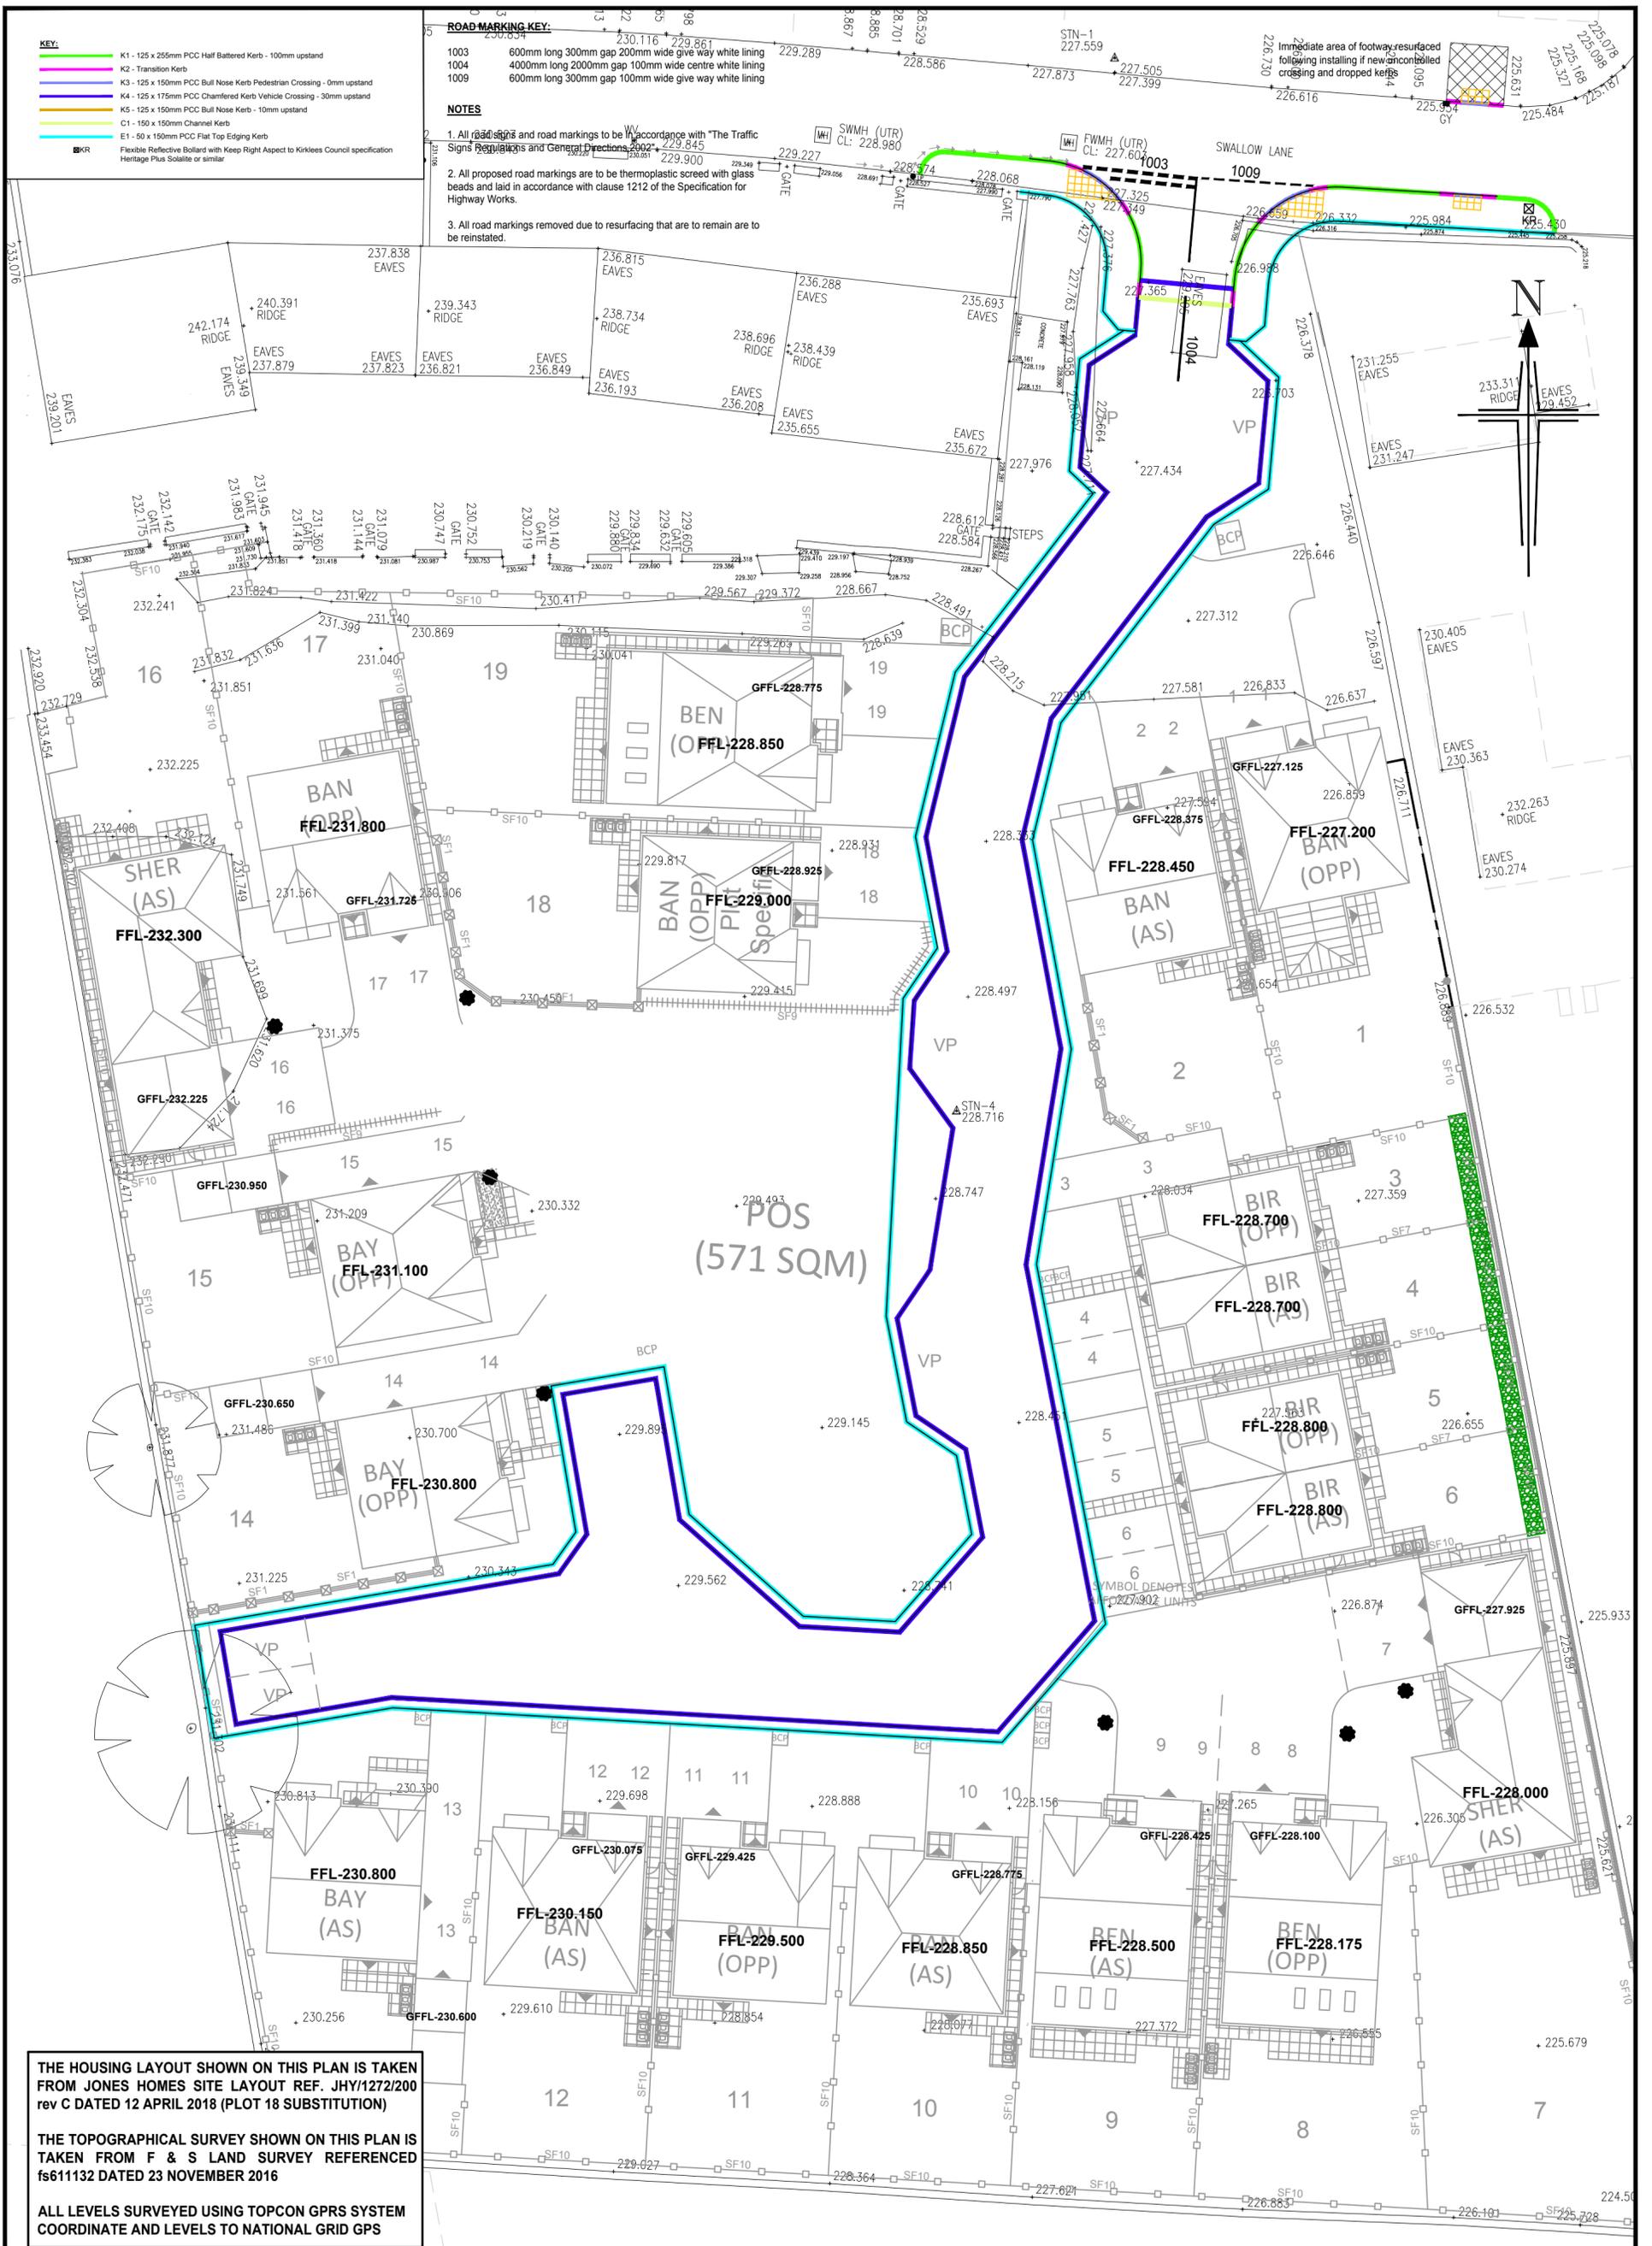

THE HOUSING LAYOUT SHOWN ON THIS PLAN IS TAKEN FROM JONES HOMES SITE LAYOUT REF. JHY/1272/200 rev C DATED 12 APRIL 2018 (PLOT 18 SUBSTITUTION)

THE TOPOGRAPHICAL SURVEY SHOWN ON THIS PLAN IS TAKEN FROM F & S LAND SURVEY REFERENCED fs611132 DATED 23 NOVEMBER 2016

ALL LEVELS SURVEYED USING TOPCON GPRS SYSTEM COORDINATE AND LEVELS TO NATIONAL GRID GPS

H	Architects layout updated revision E	IE	25.02.19
G	Architects layout updated (plot 18 substitution)	IE	14.12.18
F	Architects layout updated (plot 18 substitution)	IE	03.12.18
E	Hard margin between visitor parking bays revised	IE	20.11.18
D	Hard margin widened between visitor parking bays	IE	15.11.18
C	Risk comments incorporated	IE	22.10.18
B	Amended to Kirklees comments received 9 July 2018	IE	10.07.18
A	Garage FFL's amended at plots 7 and 16	IE	28.06.18

Client: Jones Homes (Yorkshire) Limited

Project: Residential Development Swallow Lane, Golcar

Rev:	Amendment:	Dm:	Chk:	Date:
Job No:	17-336	Drawn:	IE	Checked:
Scale:	1:250	Drawing No:	17/336/1100/001	Revision:
	A2 - 594 x 420			H

**BRYAN G HALL**  
CONSULTING CIVIL & TRANSPORTATION PLANNING ENGINEERS  
Copyright Reserved Bryan G Hall Ltd.

E highways@bryanhall.co.uk  
Suite E15 | Josephs Well  
Harwood Walk | LEEDS | LS3 1AB  
T 0113 246 1555  
F 0113 234 2201

W www.bryanhall.co.uk  
Lighterman House  
2638 Wharfedale Road  
LONDON | N1 9RY  
T 0203 553 2336

Title: Kerbing Details

Date: 05.06.18