


Location Plan

Site Address: 25, Common End, Flockton, Wakefield, WF4 4DB

Date Produced: 15-Jan-2024

Scale: 1:2500 @A4

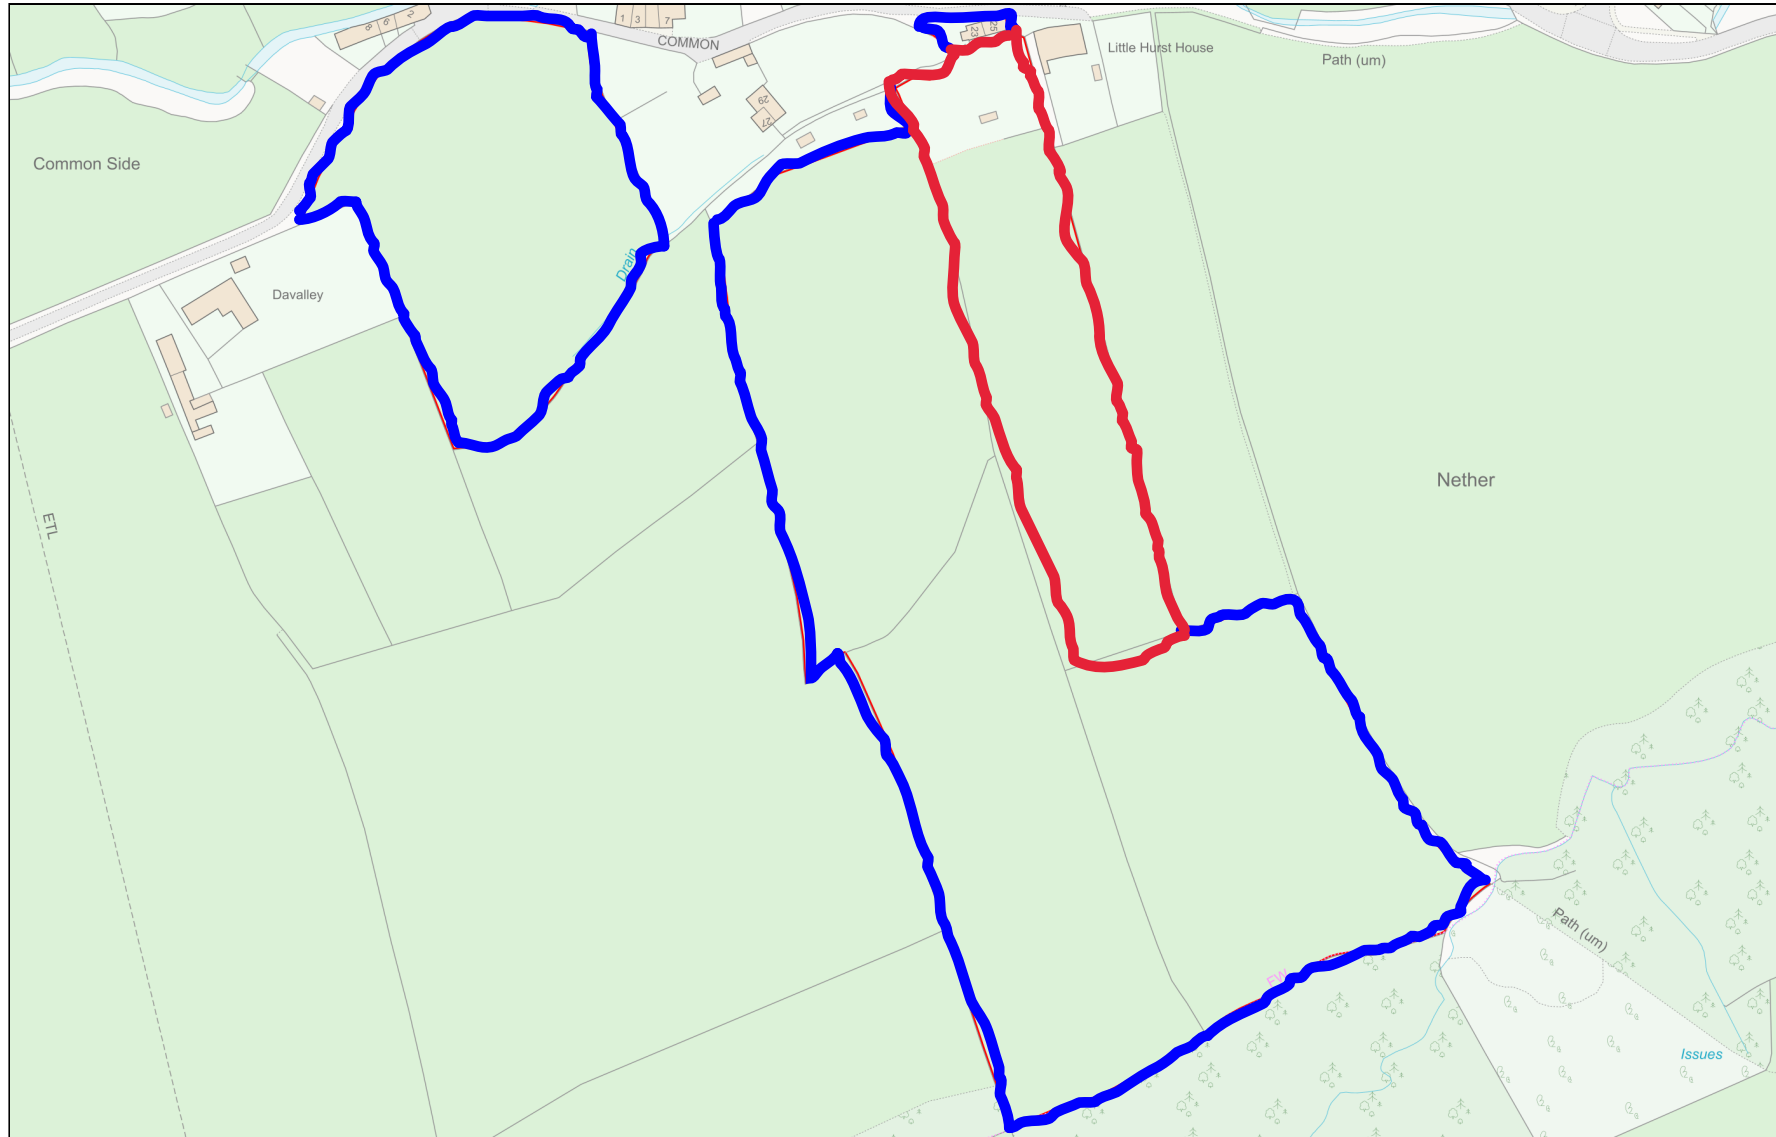

Planning Portal Reference: PP-12731919v1

