


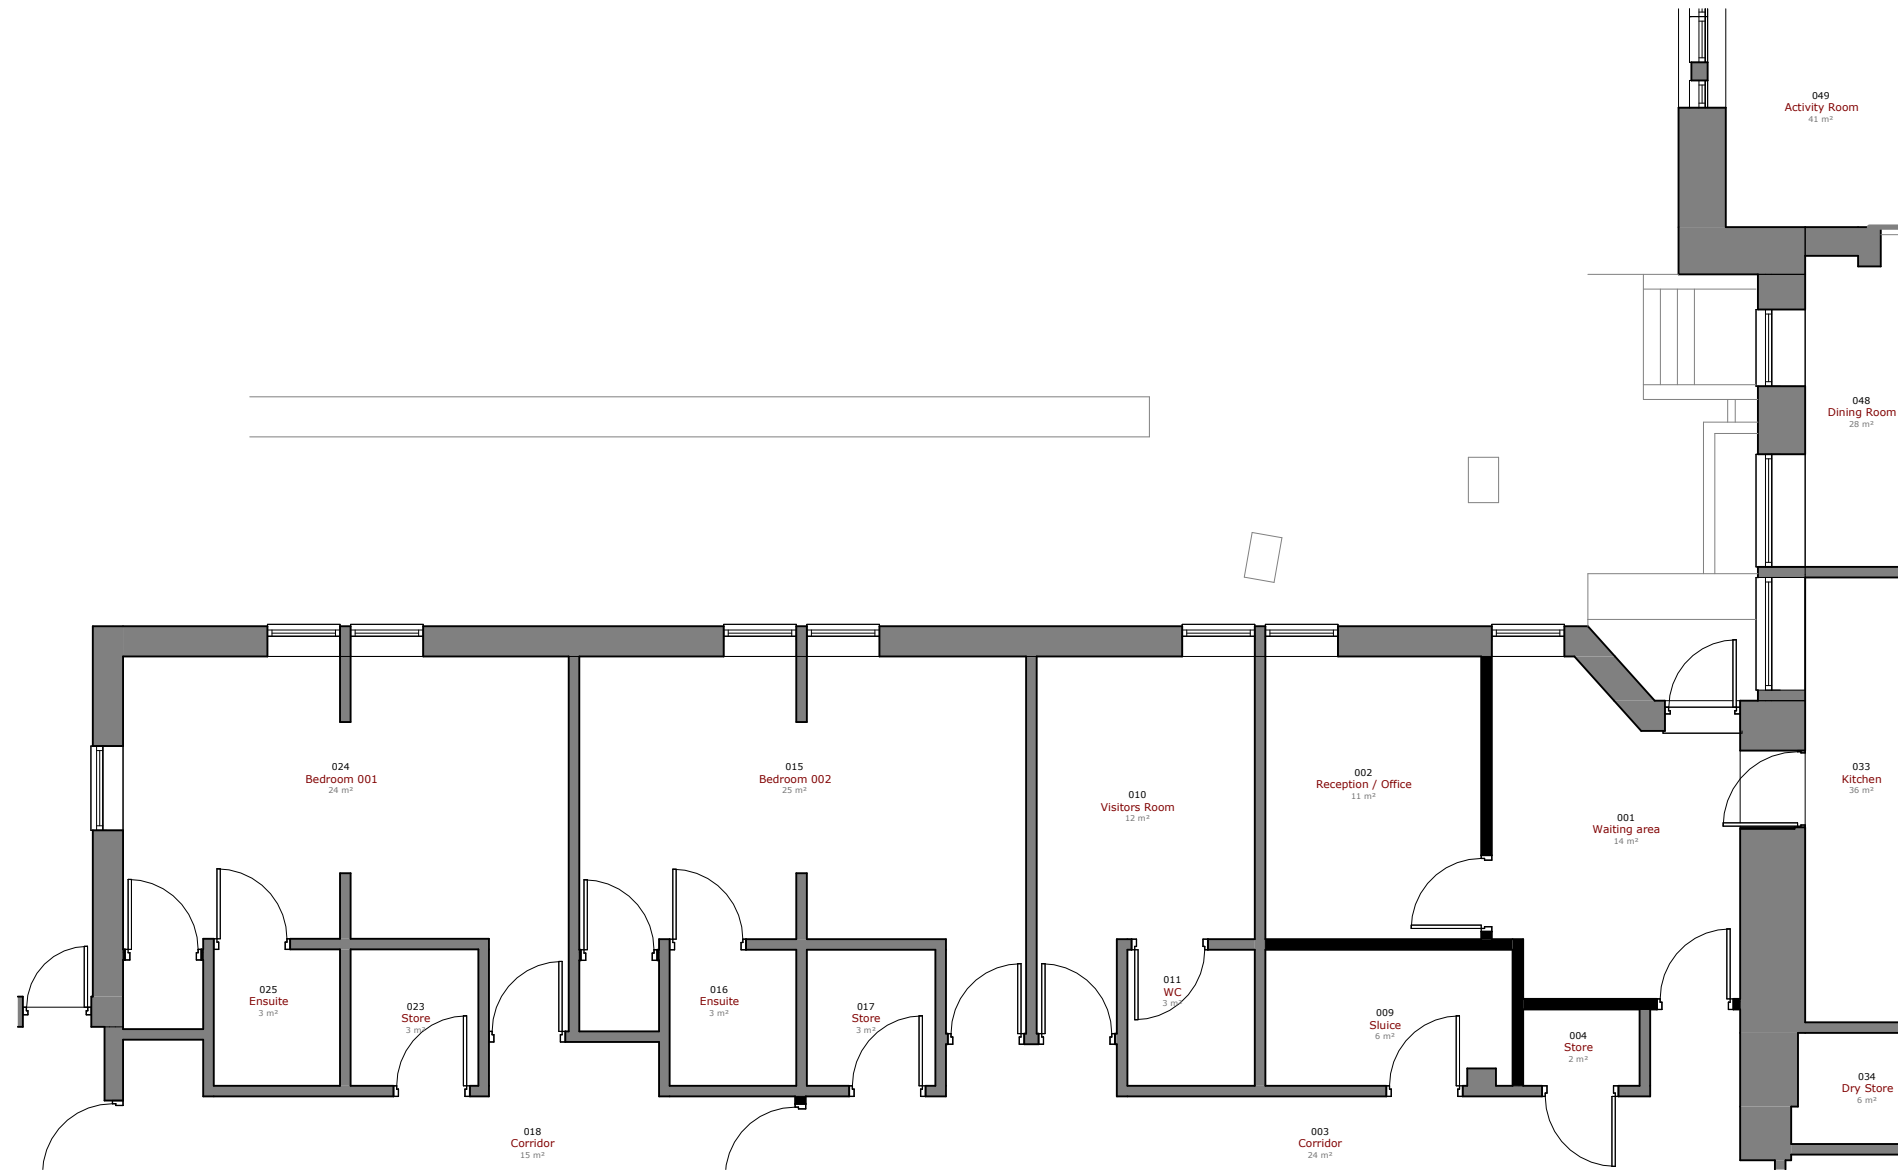

SCALE 1: 100 @ A3 Unit of Measure m
0 1 2 3 4 5

CLIENT
ELYSIUM HEALTHCARE

PROJECT NUMBER DRAWING SCALE:
23758 1 : 100@ A3

DRAWING NUMBER / TITLE
001 EXISTING - GROUND FLOOR

PROJECT
KIRKLEES, 4 BRYAN ROAD

WEBSITE: **WWW.SHWILKINSON.CO.UK**
EMAIL: **SCOTT@SHWILKINSON.CO.UK**
TEL: **01942 538 533**
MOB: **07809 373 066**

ADDRESS: **6 DALE LEE,
WESTHOUGHTON,
BOLTON,
BL6 6BW**

NOTES: DO NOT SCALE, USE FIGURED DIMENSIONS ONLY. ALL DIMENSIONS TO BE VERIFIED ON SITE. PRIOR TO THE COMMENCEMENT OF ANY WORK OR THE PRODUCTION OF ANY SHOP DRAWING. ALL DISCREPANCIES TO BE REPORTED TO THE ARCHITECT. © COPYRIGHT IN THIS DRAWING IS VESTED IN SHWILKINSON ARCHITECTS LIMITED.