




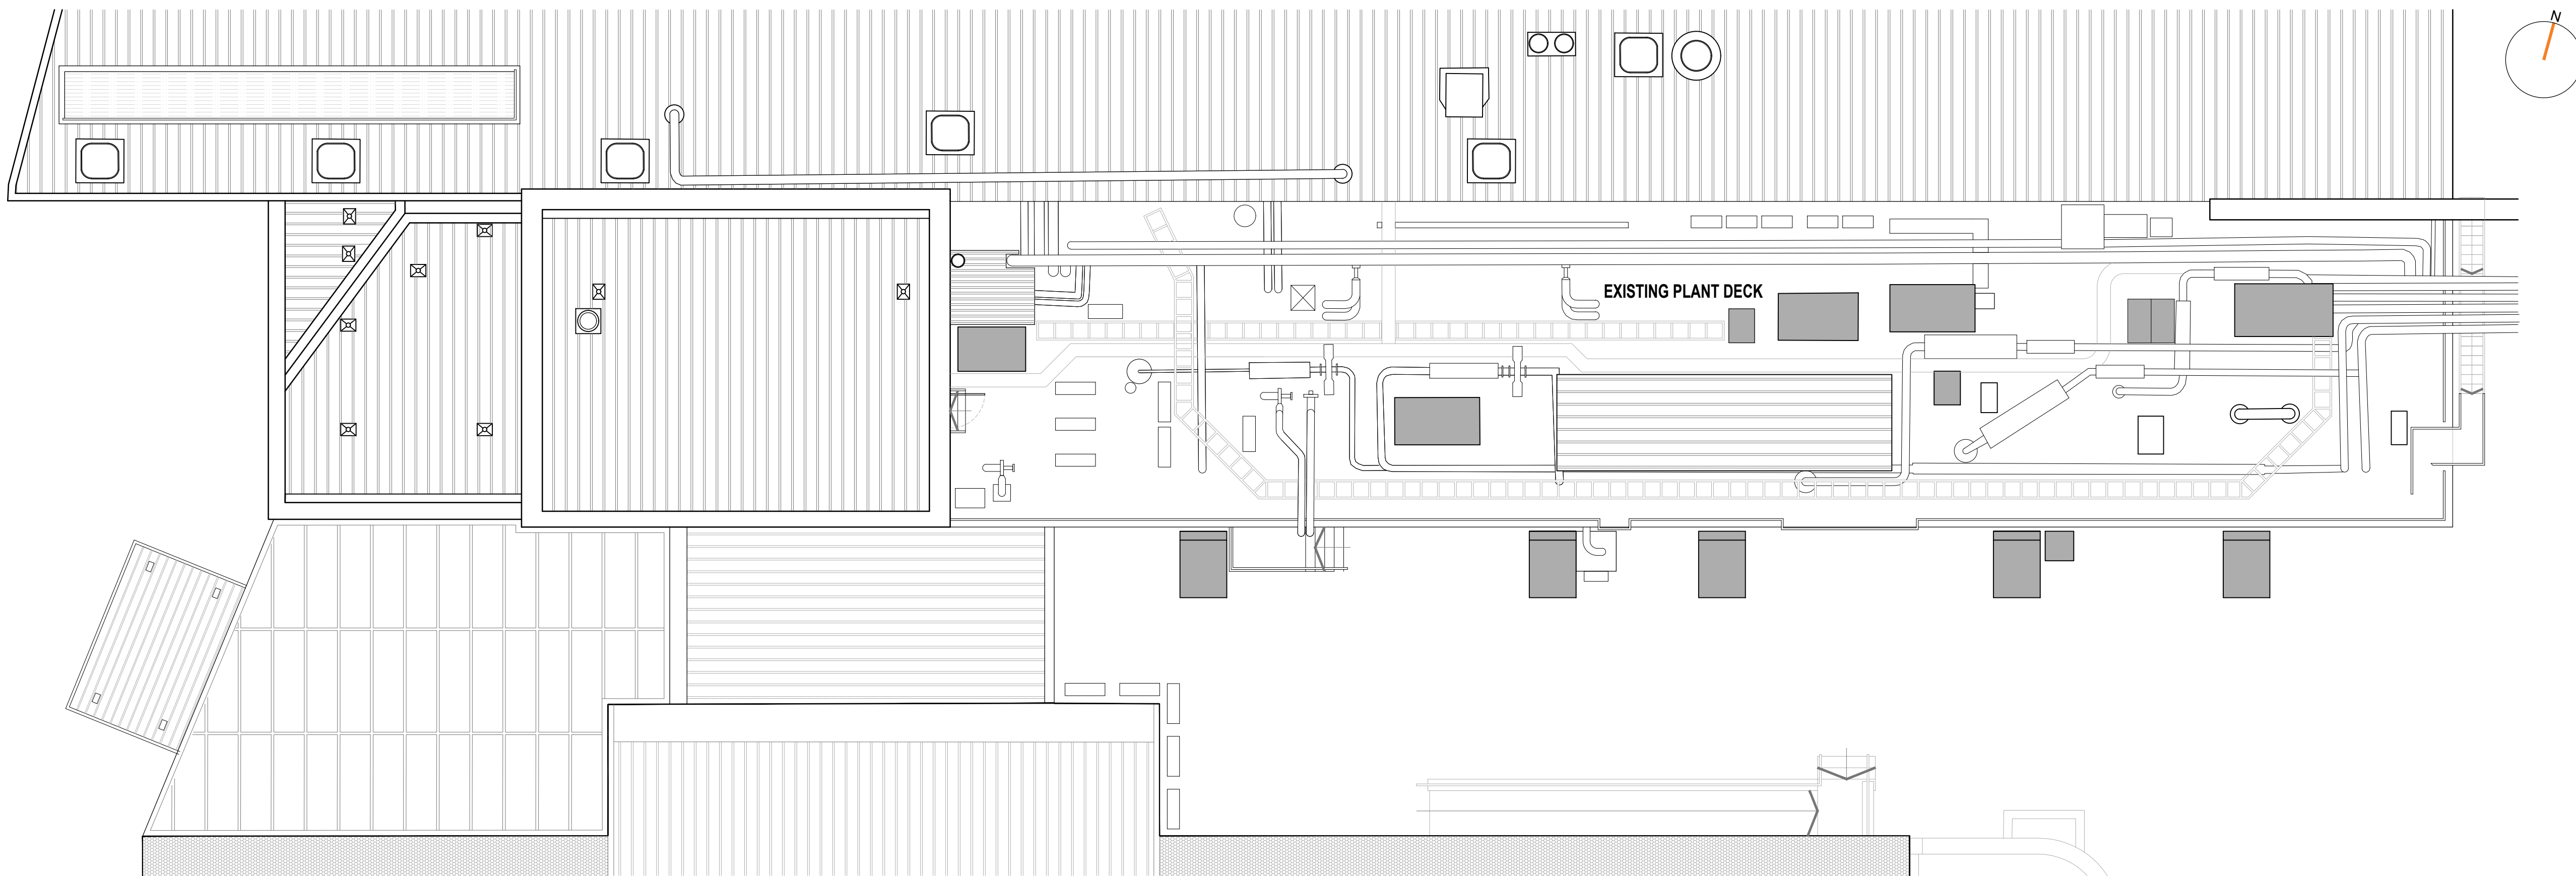


1 Existing Plant Deck GA Plan
1 : 100

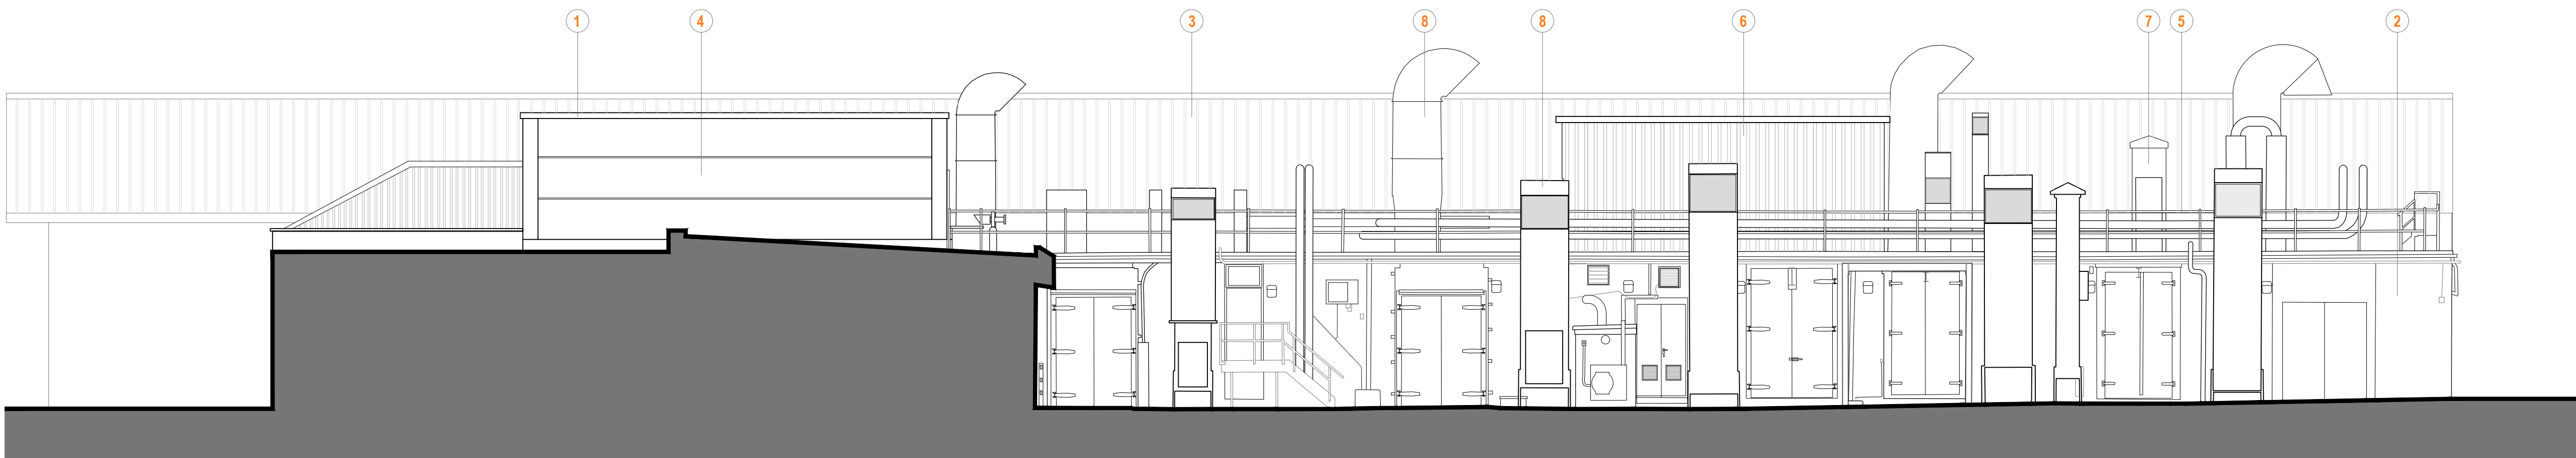


2 Existing South Elevation
1 : 100

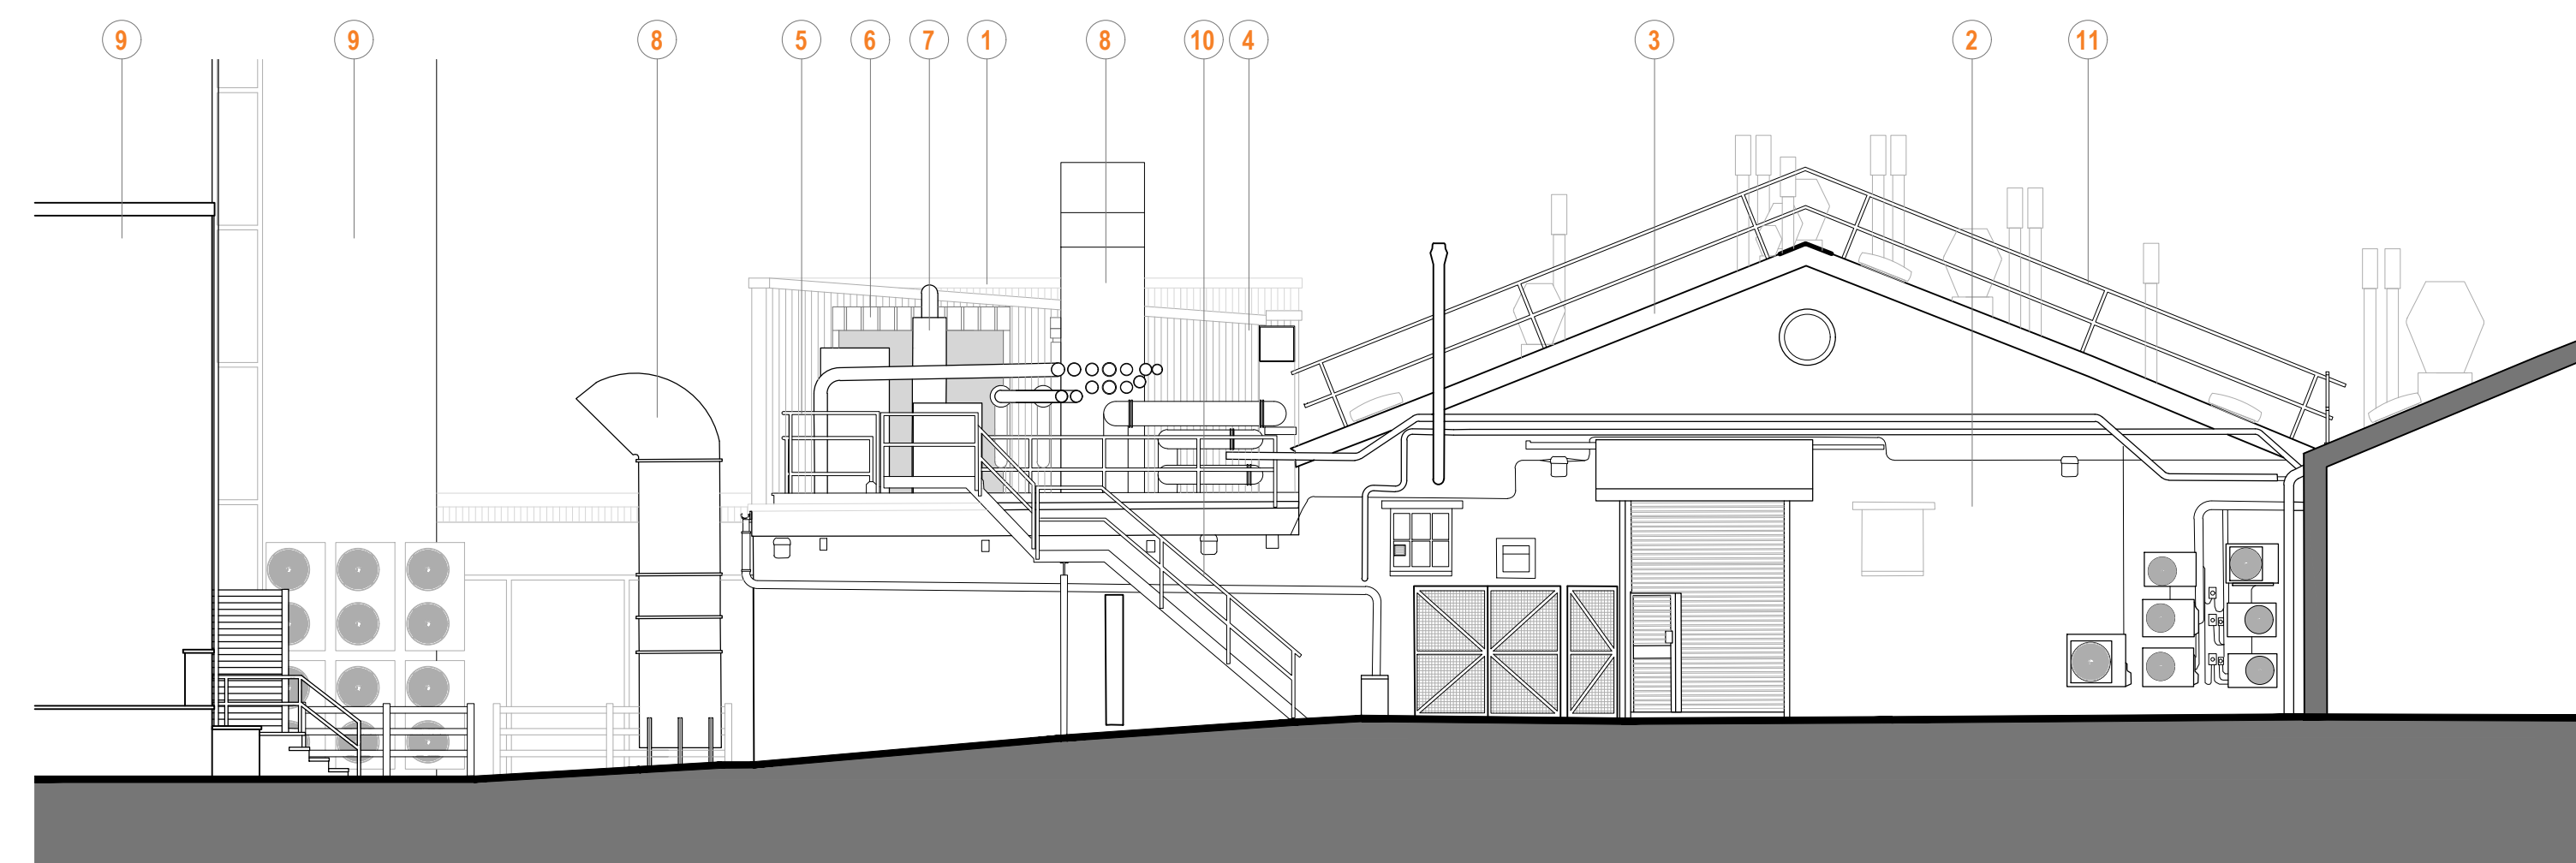

3 Existing East Elevation
1 : 100

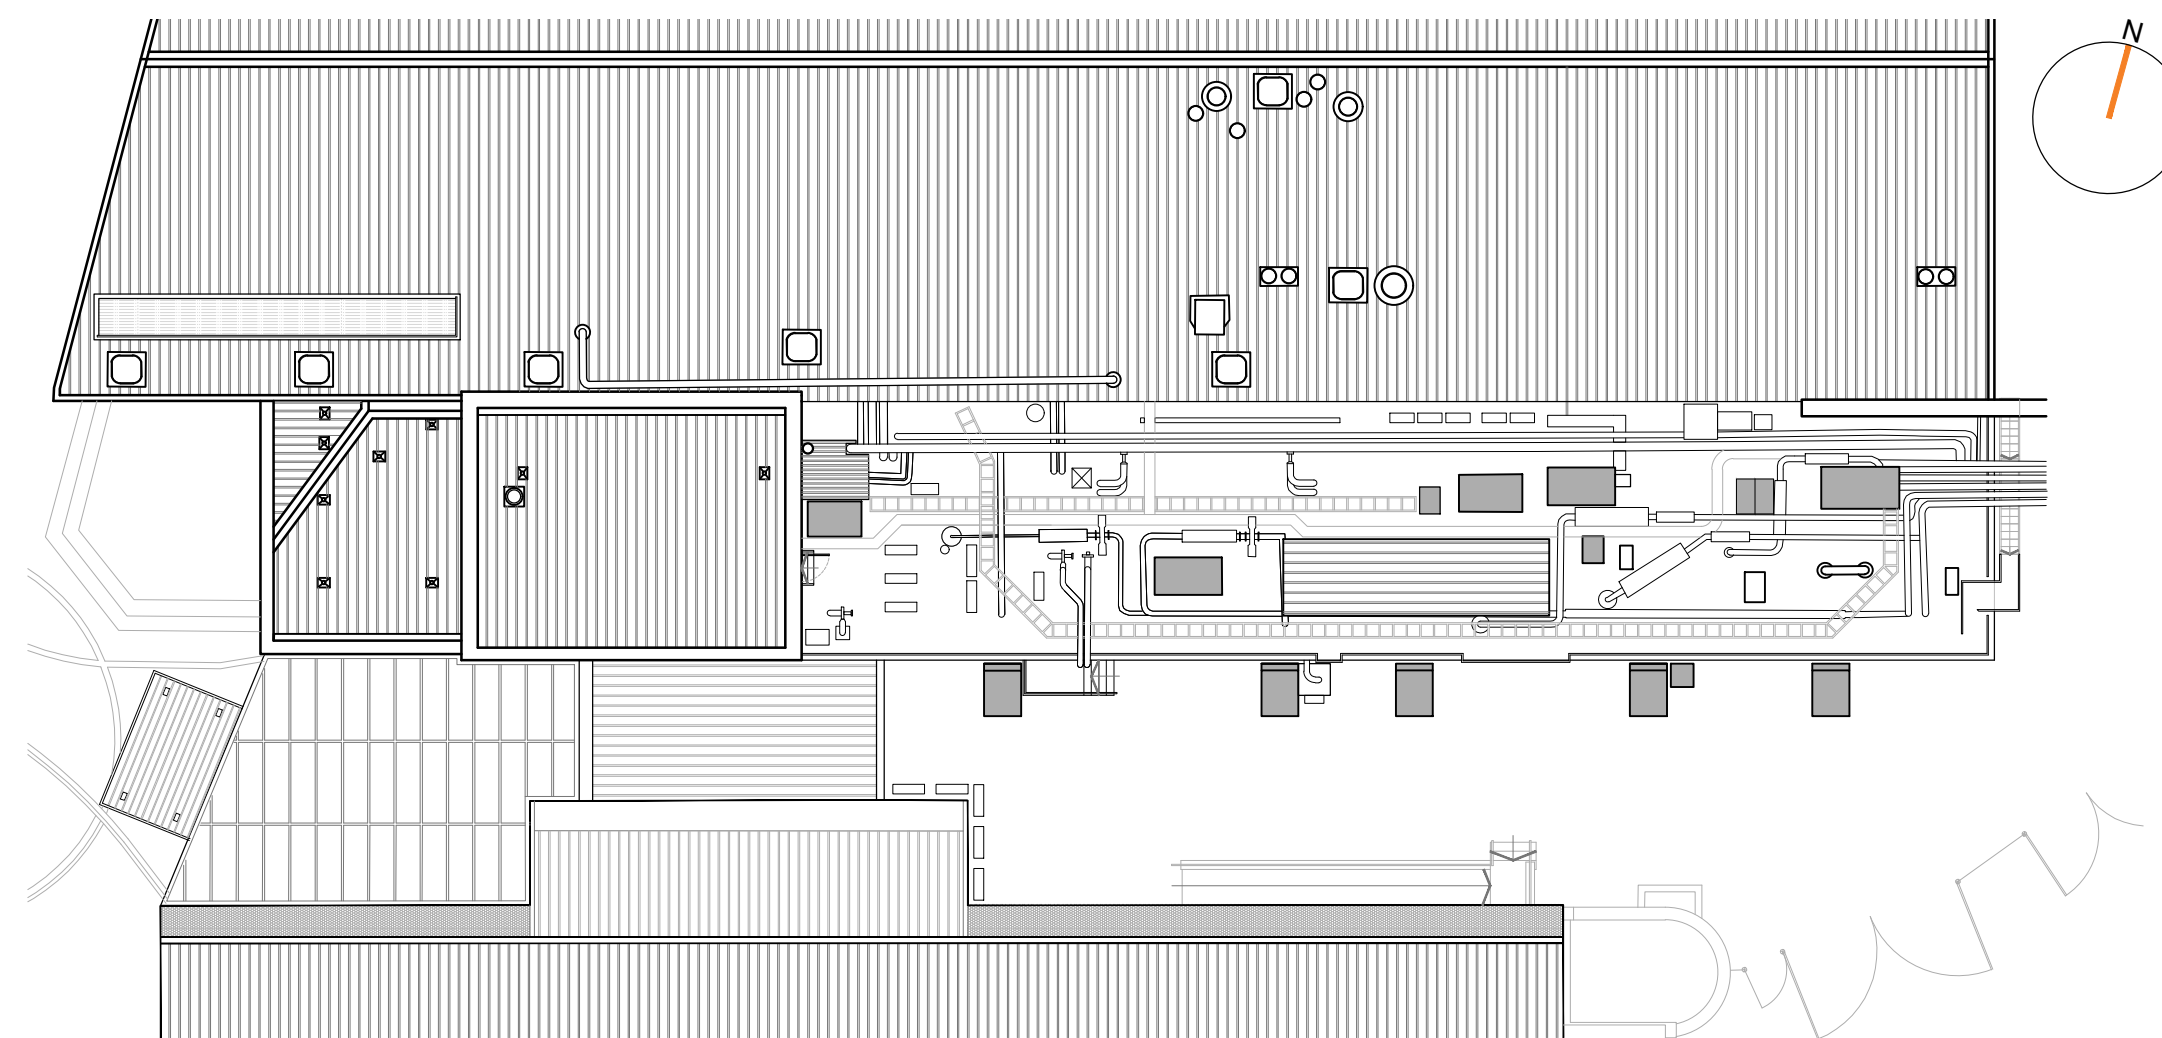

4 Existing Site Plan
1 : 250

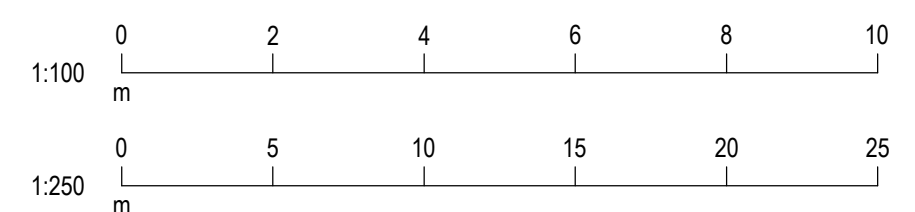

NOTES

This drawing and all figured dimensions are based on information provided by VisionGeomatics and localised Farrar Bamforth site survey. Written dimensions are to be taken in preference to scaled dimensions and all information is to be checked and verified on site prior to undertaking any associated works and any discrepancies must be reported immediately to Farrar Bamforth Architecture Ltd.

EXISTING MATERIALS

- 1 Existing Cladding Parapet
- 2 Existing Brick External Walls
- 3 Existing Roof Cladding
- 4 Existing Wall Cladding Panels
- 5 Existing Metal Guarding Rail
- 6 Existing Single Skin Cladding Enclosure
- 7 Existing Roof Plant
- 8 Existing Plant Exhaust
- 9 Existing Tech Centre Building
- 10 Existing Access Stair
- 11 Existing Mansafe System

P01 13.02.24 Initial Issue

MWJH

Rev:Date:Description:By:Auto:

Farrar
Bamforth
Architecture

A: Bates Mill
Cone Road
Huddersfield
HD1 3AG
T: 01484 424 008
E: design@farrarbamforth.co.uk
W: www.farrarbamforth.co.uk

Client:
Cummins Turbo Technologies
St Andrews Road
Huddersfield
HD1 6RA

Cummins

Project Name:
Lab Ops Roof - Phase 2

Project Address:
Lab Ops
St Andrews Road
Huddersfield
HD1 6RA

Reference:

Project	Originator	Functional	Spatial	Form	Discipline	Number
23C44	- FBA	- ZZ	- XX	- DR	- A	- 0200

Title:

Existing GA Plan and Elevations

Status:

Code	Description	Revision:
A3	PLANNING	P01

Created By:

Authorised By:

Date:

Scale at A1:

MW

JH

Feb 24

As Shown

This document is © Farrar Bamforth Architecture. Drawing measurements shall not be obtained by scaling. Verify all dimensions prior to construction or product manufacture. If in doubt, contact the document author. It is recommended you raise discrepancies on this document to Farrar Bamforth Architecture. This document is to be read in conjunction with associated models, specifications and related consultants' supplier documents.

